





FRONT ELEVATION

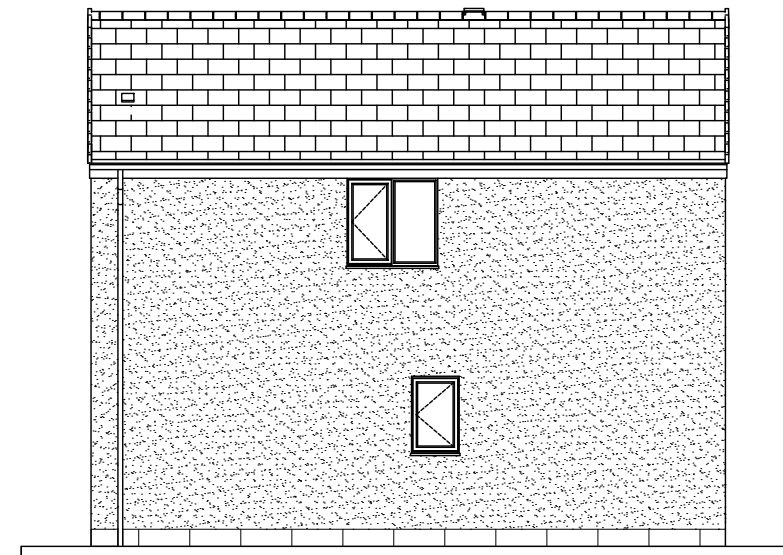


SIDE ELEVATION



REAR ELEVATION

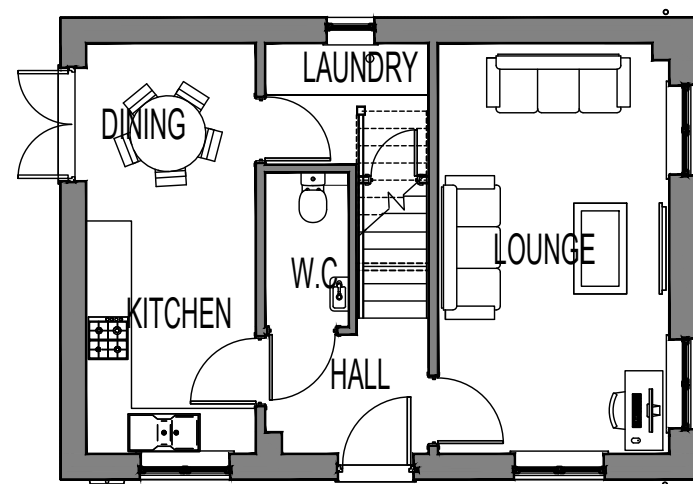


GROUND FLOOR PLAN

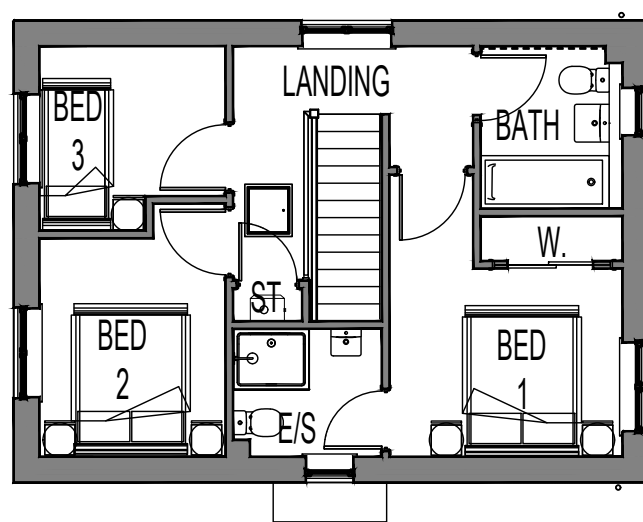

FIRST FLOOR PLAN



SIDE ELEVATION

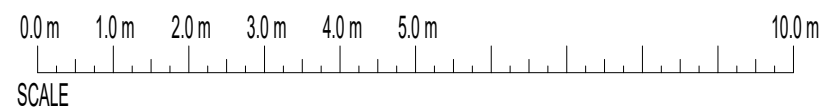

SCALE

miller homes

Miller House, 2 Lochside View, Edinburgh Park,
EDINBURGH, EH12 9DH
Tel: 0870 336 5000 Fax: 0870 336 5160
www.millerhomes.co.uk

© THIS DRAWING IS COPYRIGHT

Scale: 1:100 Title: CARLTON DA HOUSE TYPE

Date: 2021

Author: Title:

Drawing No. 303STP5 PLANNING STONE AS

CONTRACTORS MUST CHECK ALL DIMENSIONS ON SITE. ONLY FIGURED DIMENSIONS TO BE WORKED FROM DISCREPANCIES MUST BE REPORTED TO THE DESIGN OFFICE BEFORE PROCEEDING