





FRONT ELEVATION

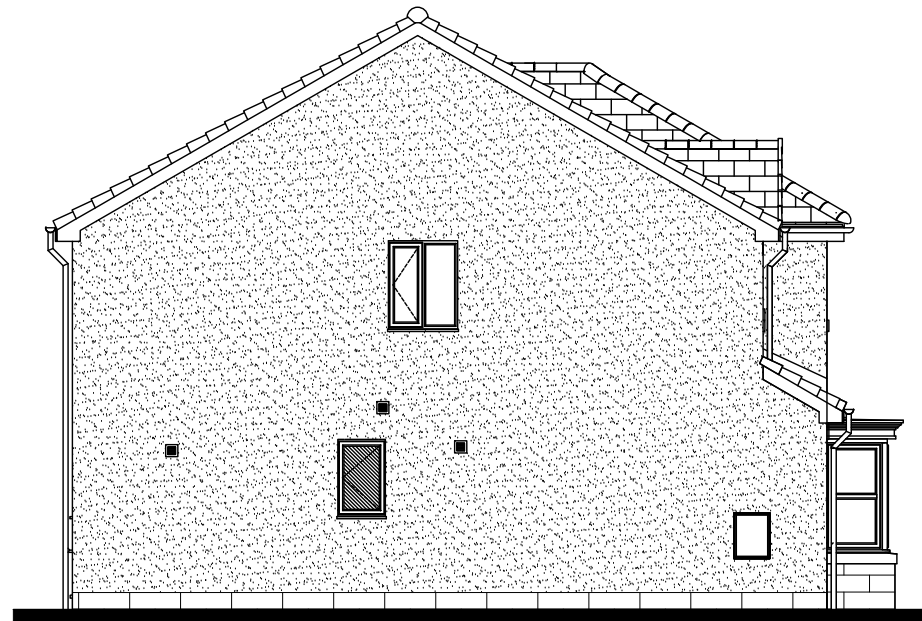


SIDE ELEVATION




REAR ELEVATION

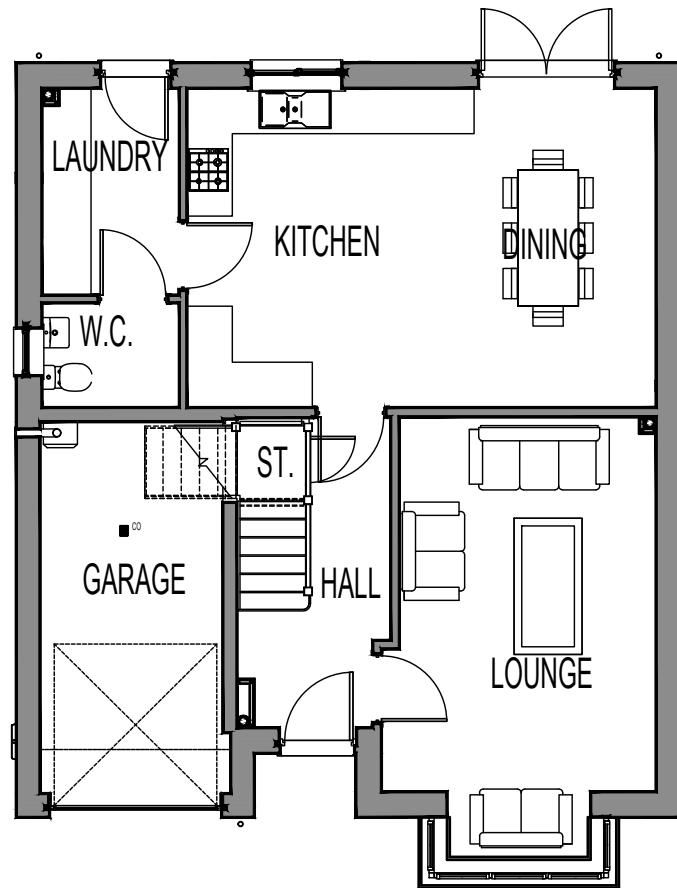

GROUND FLOOR PLAN

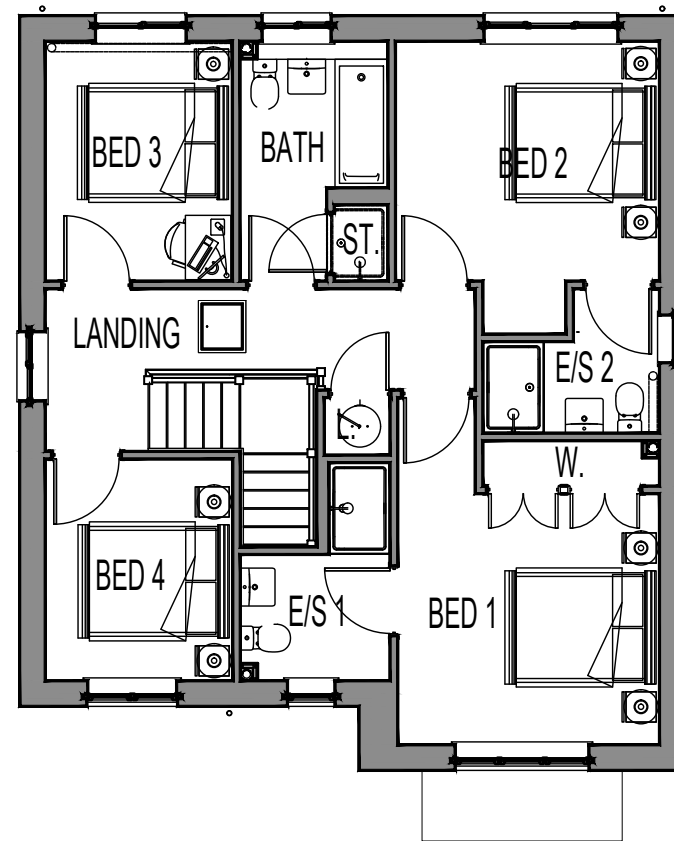

FIRST FLOOR PLAN

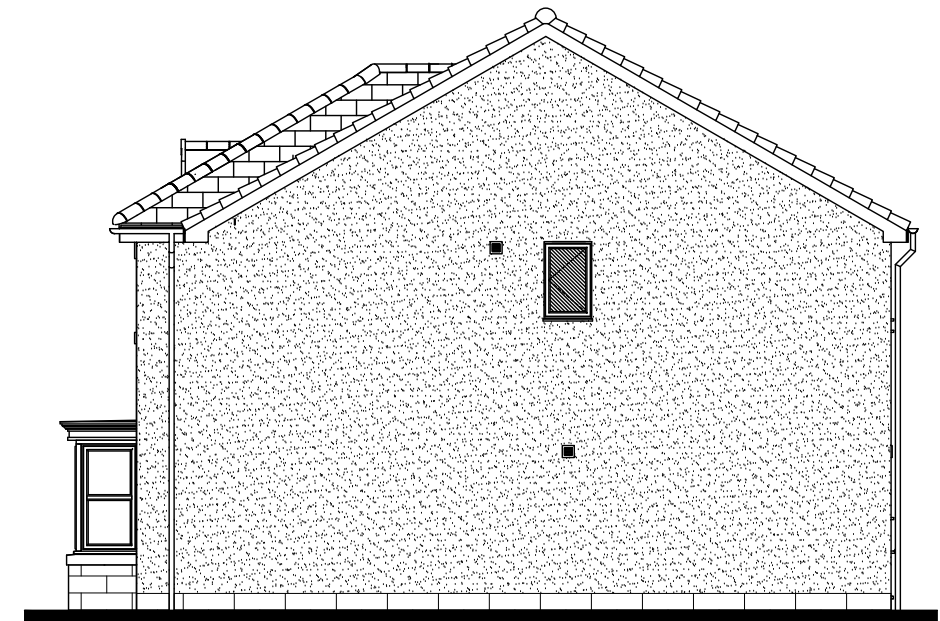

SIDE ELEVATION

0.0m 1.0m 2.0m 3.0m 4.0m 5.0m 10.0m

SCALE

miller homes

Miller House, 2 Lochside View, Edinburgh Park,
EDINBURGH, EH12 9DH
Tel: 0870 336 5000 Fax: 0870 336 5160
www.millerhomes.co.uk

© THIS DRAWING IS COPYRIGHT

Scale: 1:100

Date: 2021

Author:

Drawing No. 414SCP5

Title: LOCKWOOD HOUSE TYPE

Title:

PLANNING STONE AS

CONTRACTORS MUST CHECK ALL DIMENSIONS ON SITE. ONLY FIGURED DIMENSIONS TO BE WORKED FROM. DISCREPANCIES MUST BE REPORTED TO THE DESIGN OFFICE BEFORE PROCEEDING.