



Existing Plans and Elevations

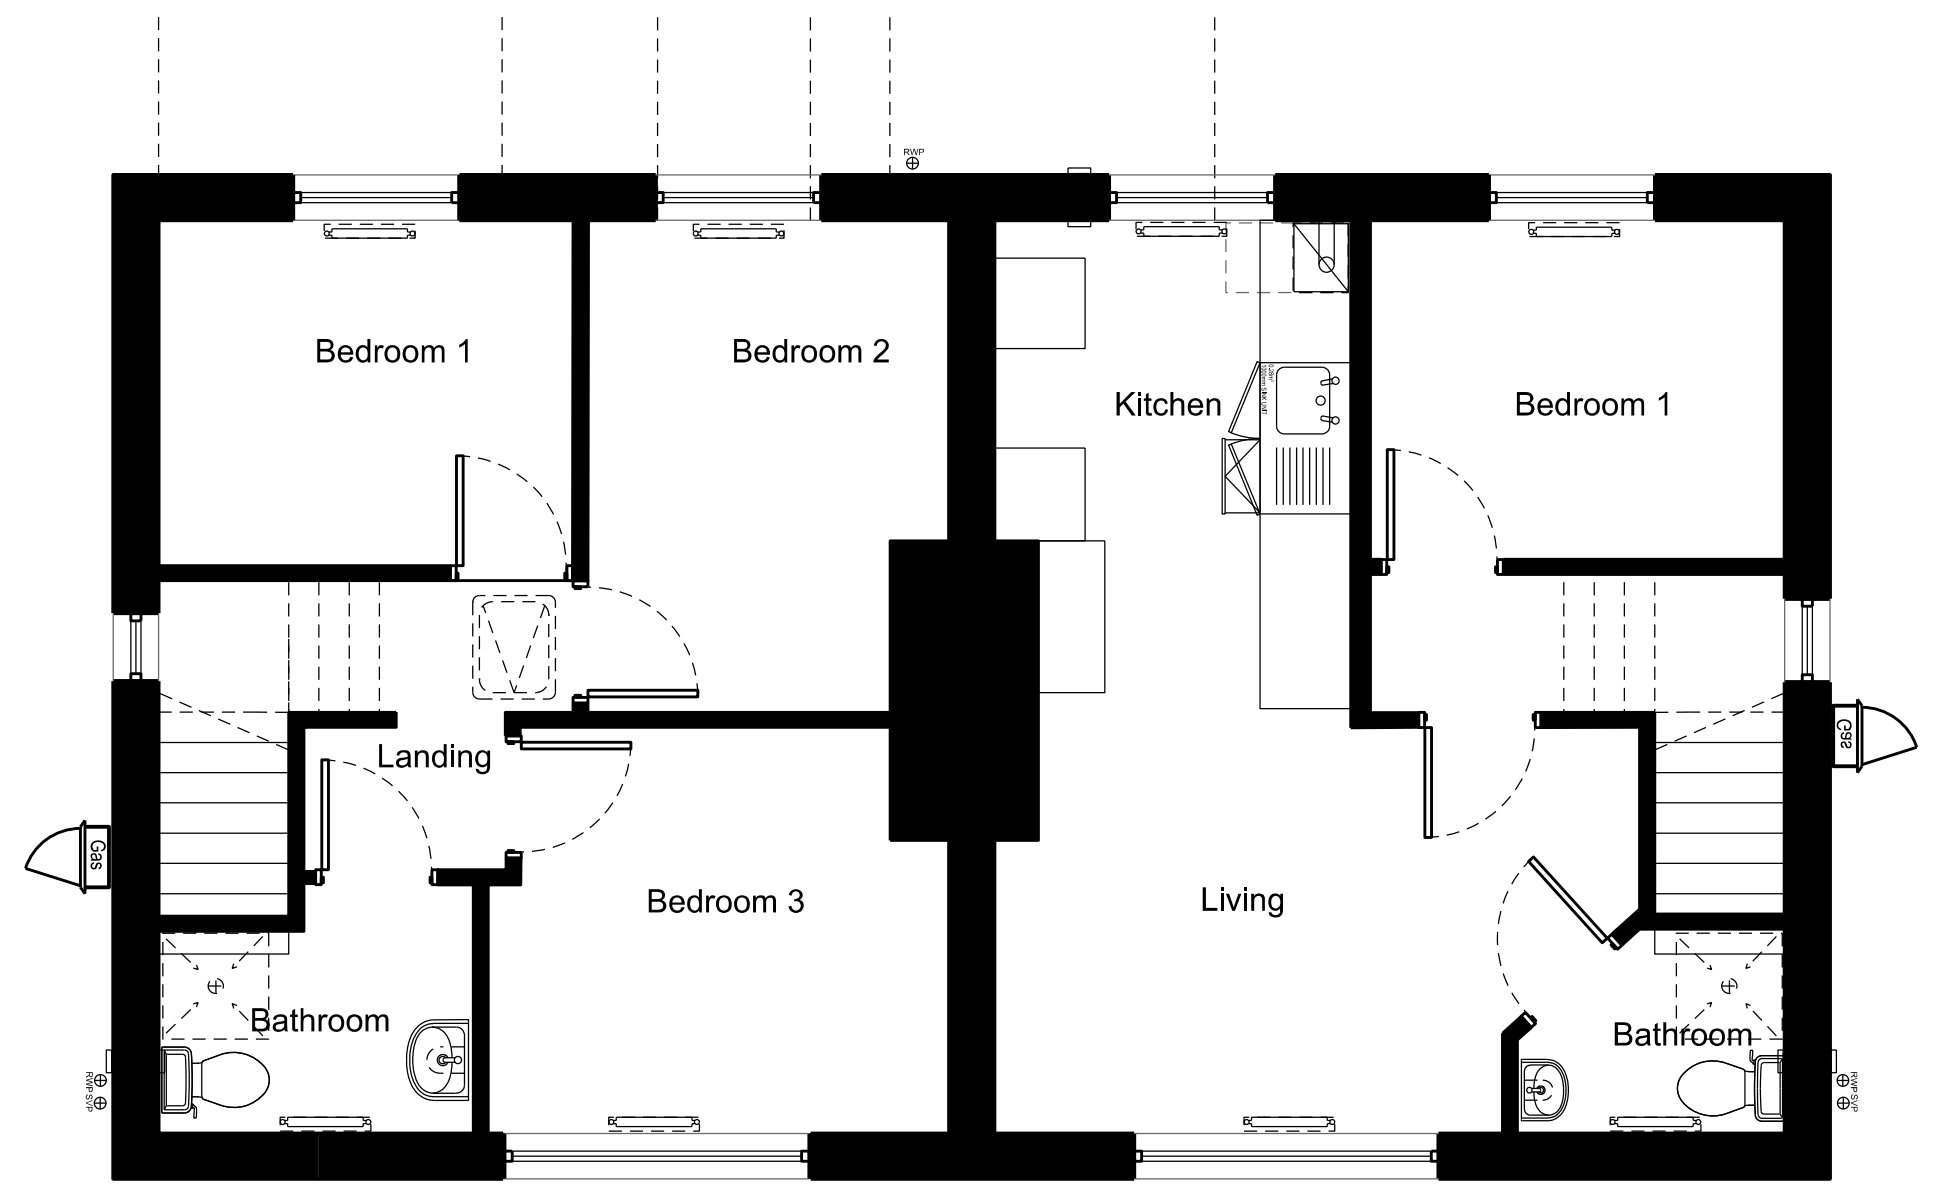


First Floor



Front Elevation

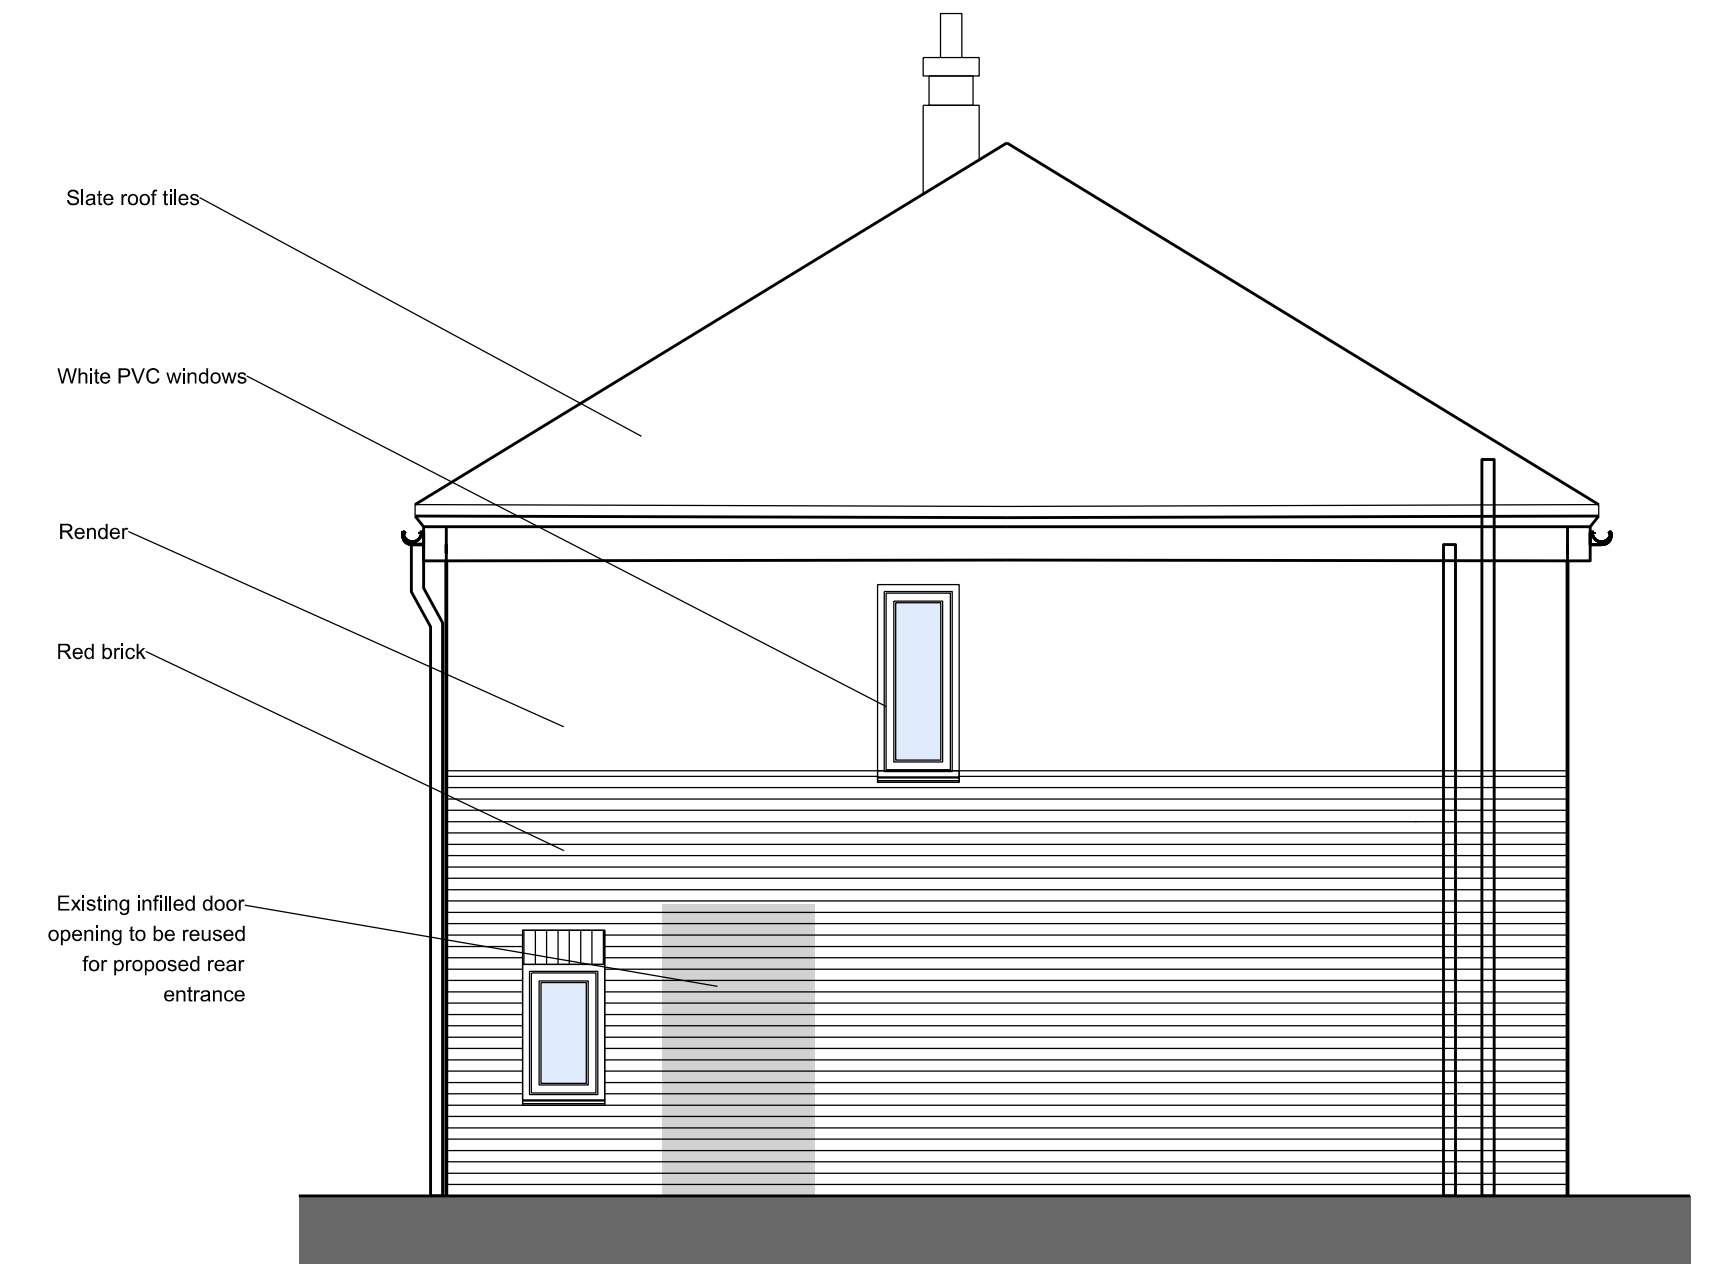


Side Elevation

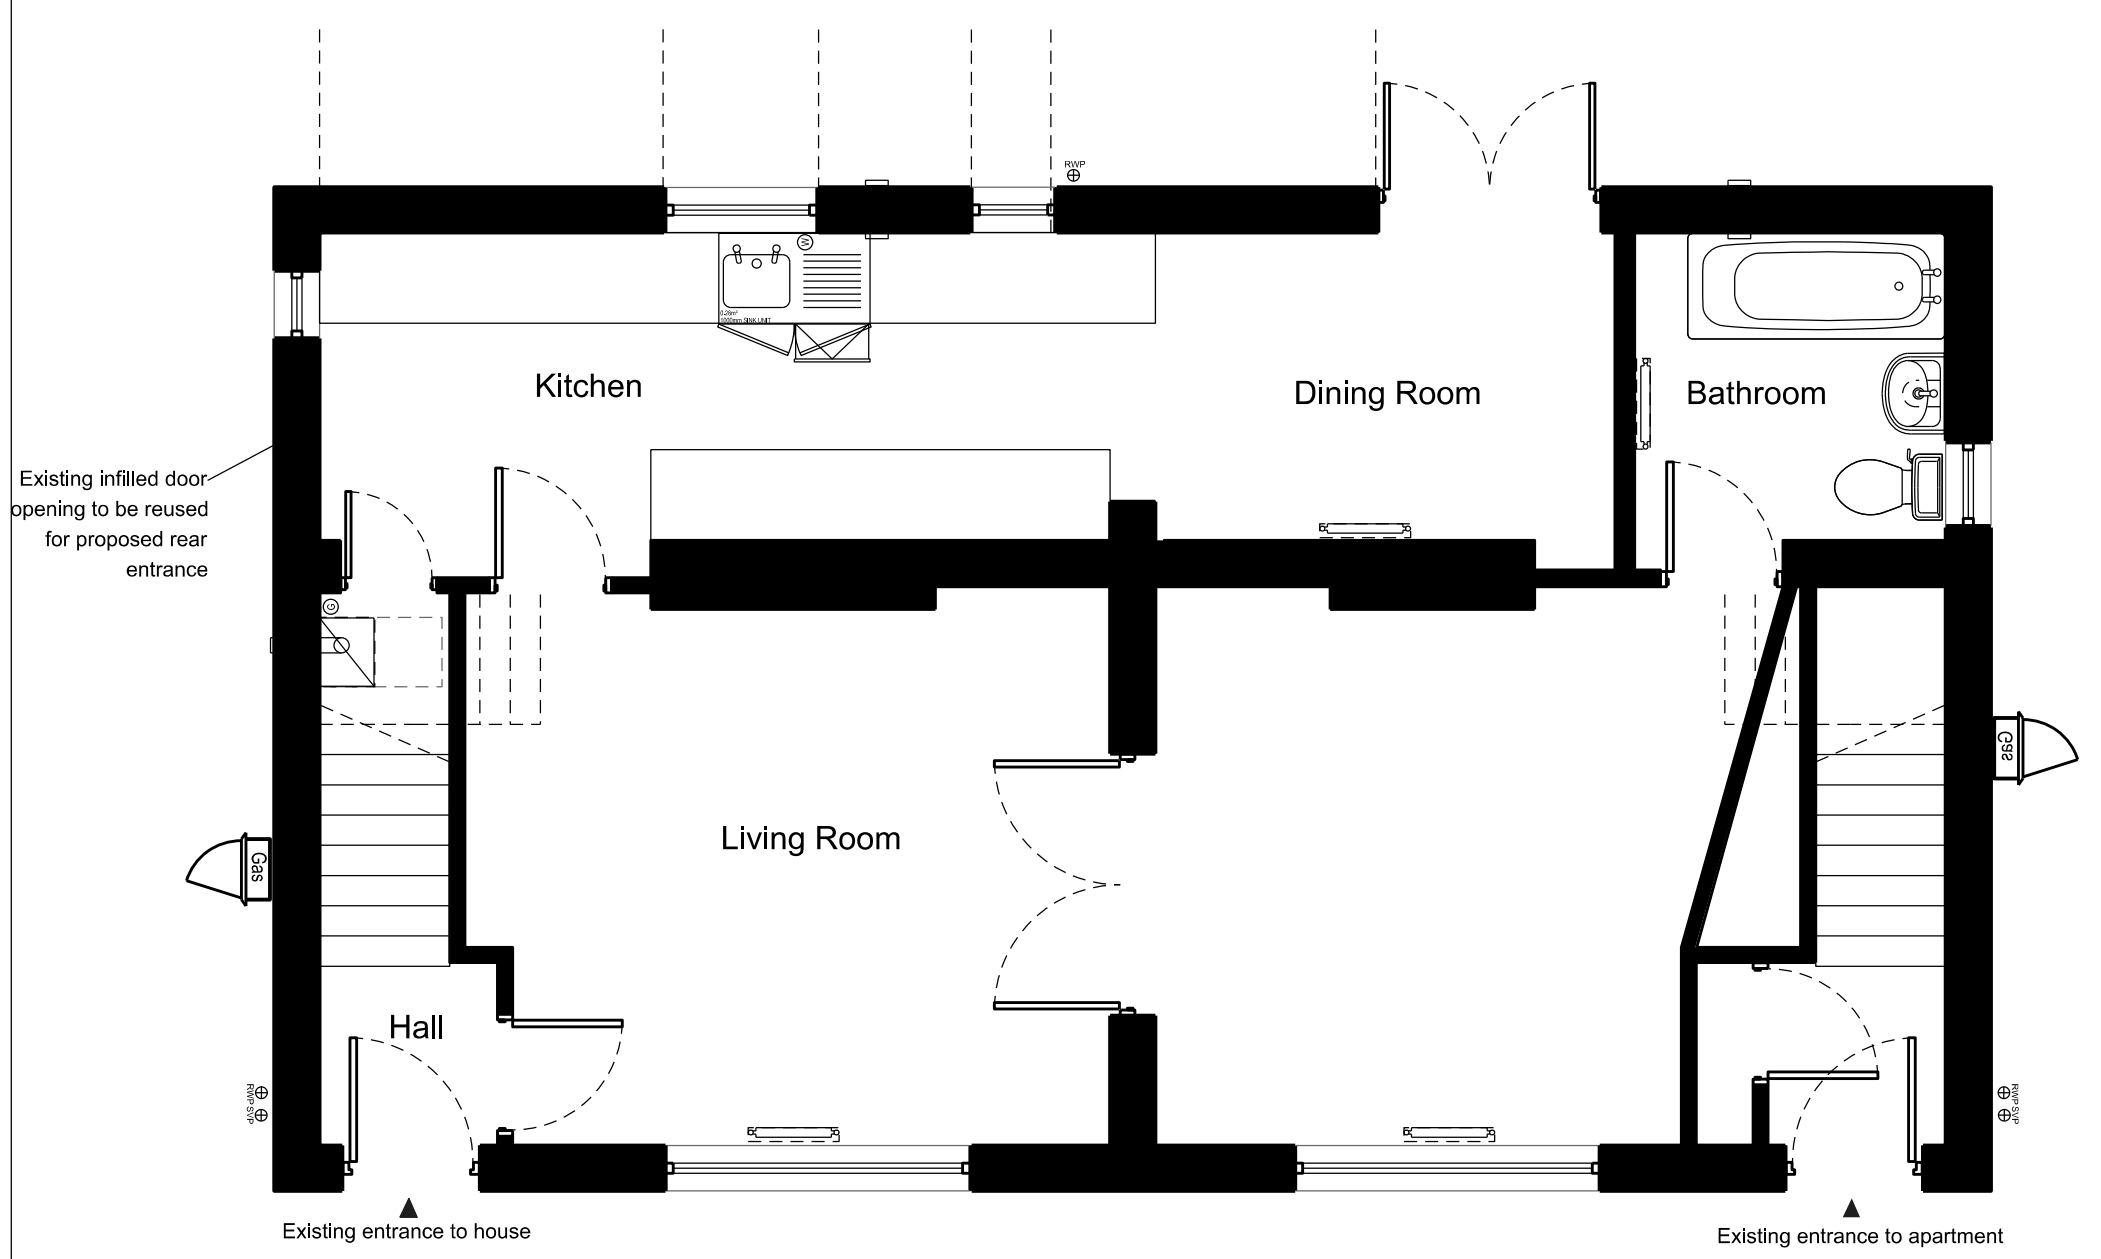

Ground Floor



Rear Elevation

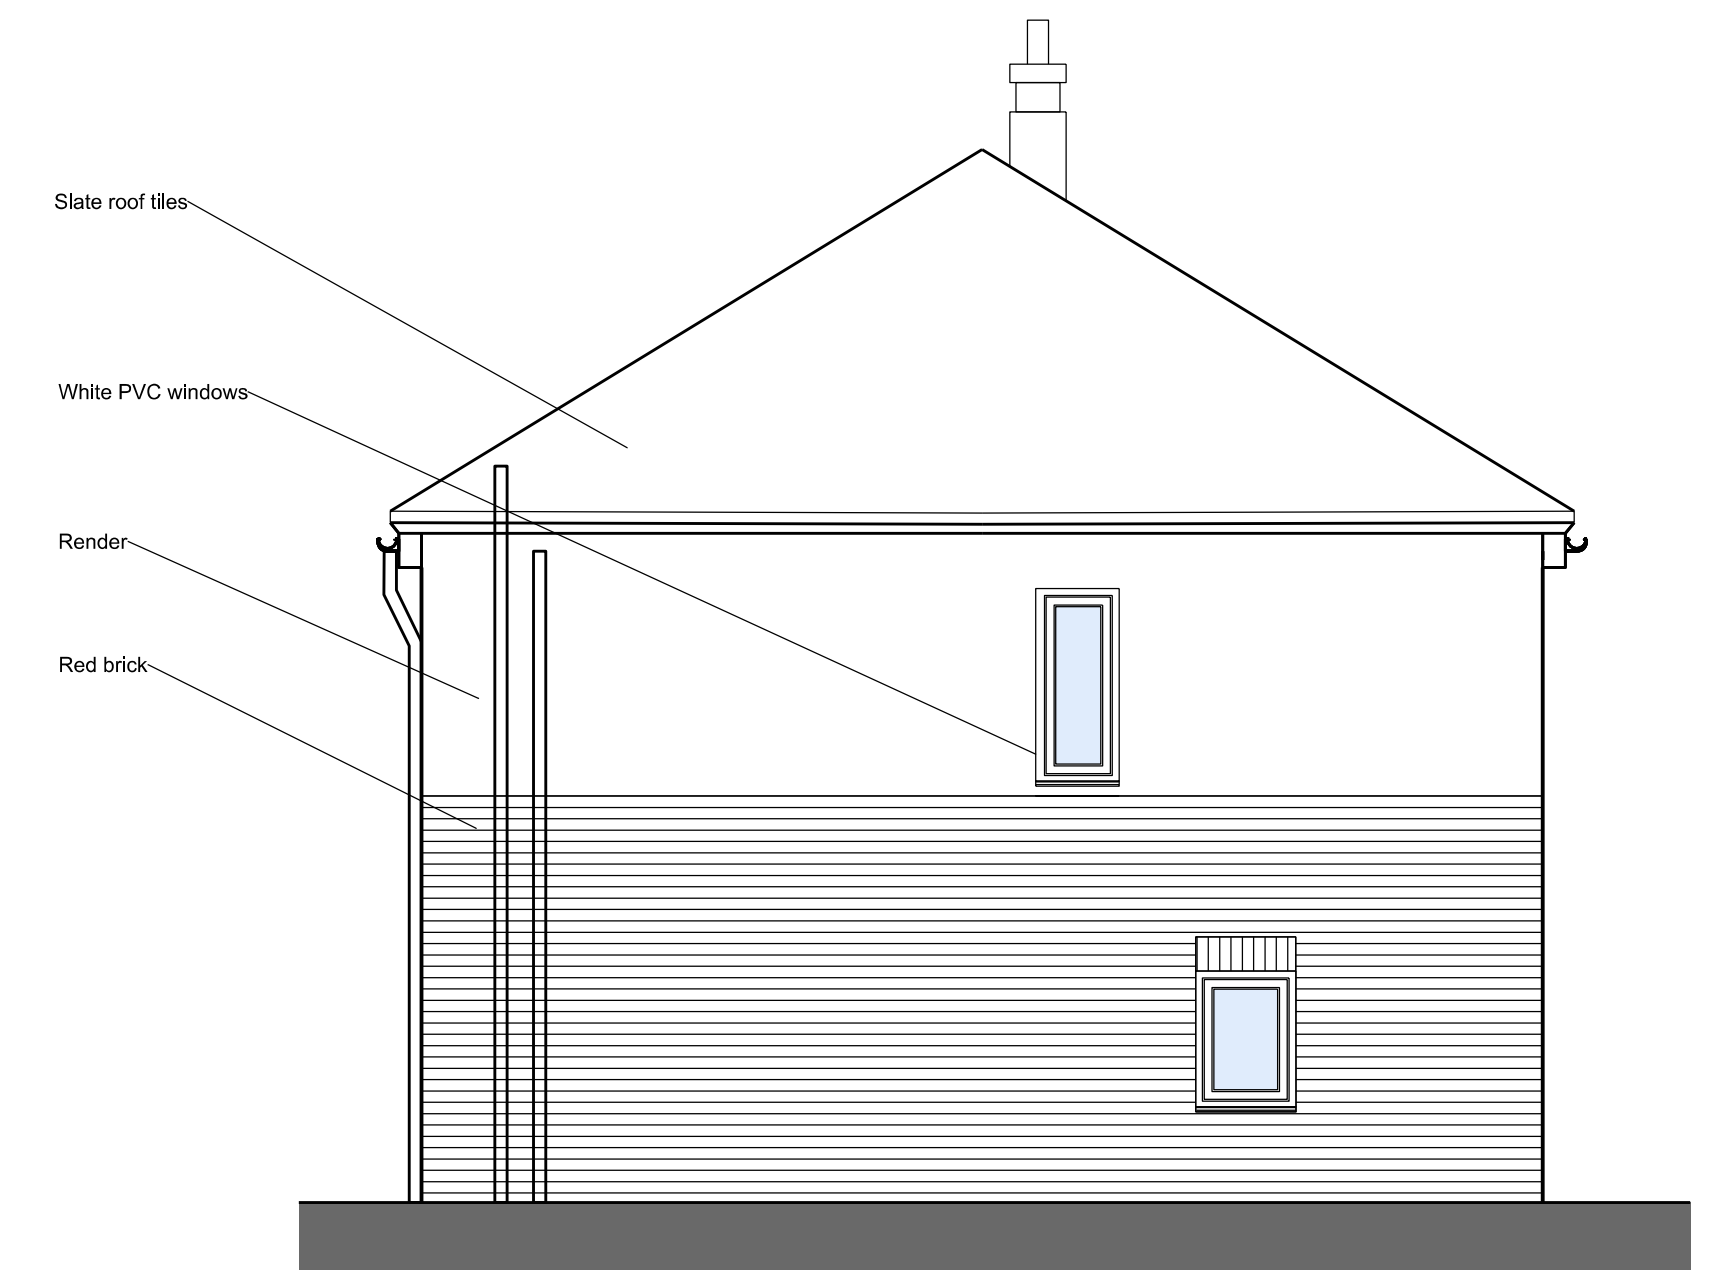

Side Elevation

PROJECT	5-7 Marsden Avenue St Helens	TITLE	Existing Plans and Elevations	SIZE	A1	STATUS	Planning
PROJECT No.	1827	DRAWING No.	L02				
DRAWN BY	JJT	CHECKED	CG				
DATE	09.02.22	SCALE (A1:A2)	1:50				
JOHN MCCALL ARCHITECTS LTD No.1 Arts Village, Henry Street, Liverpool L1 5BS Tel: 0151 707 1818 Fax: 707 1819 Old Coop Building, Church Street, Hayfield, SK22 2JE e-mail: admin@johnmccall.co.uk							