


Site Plan

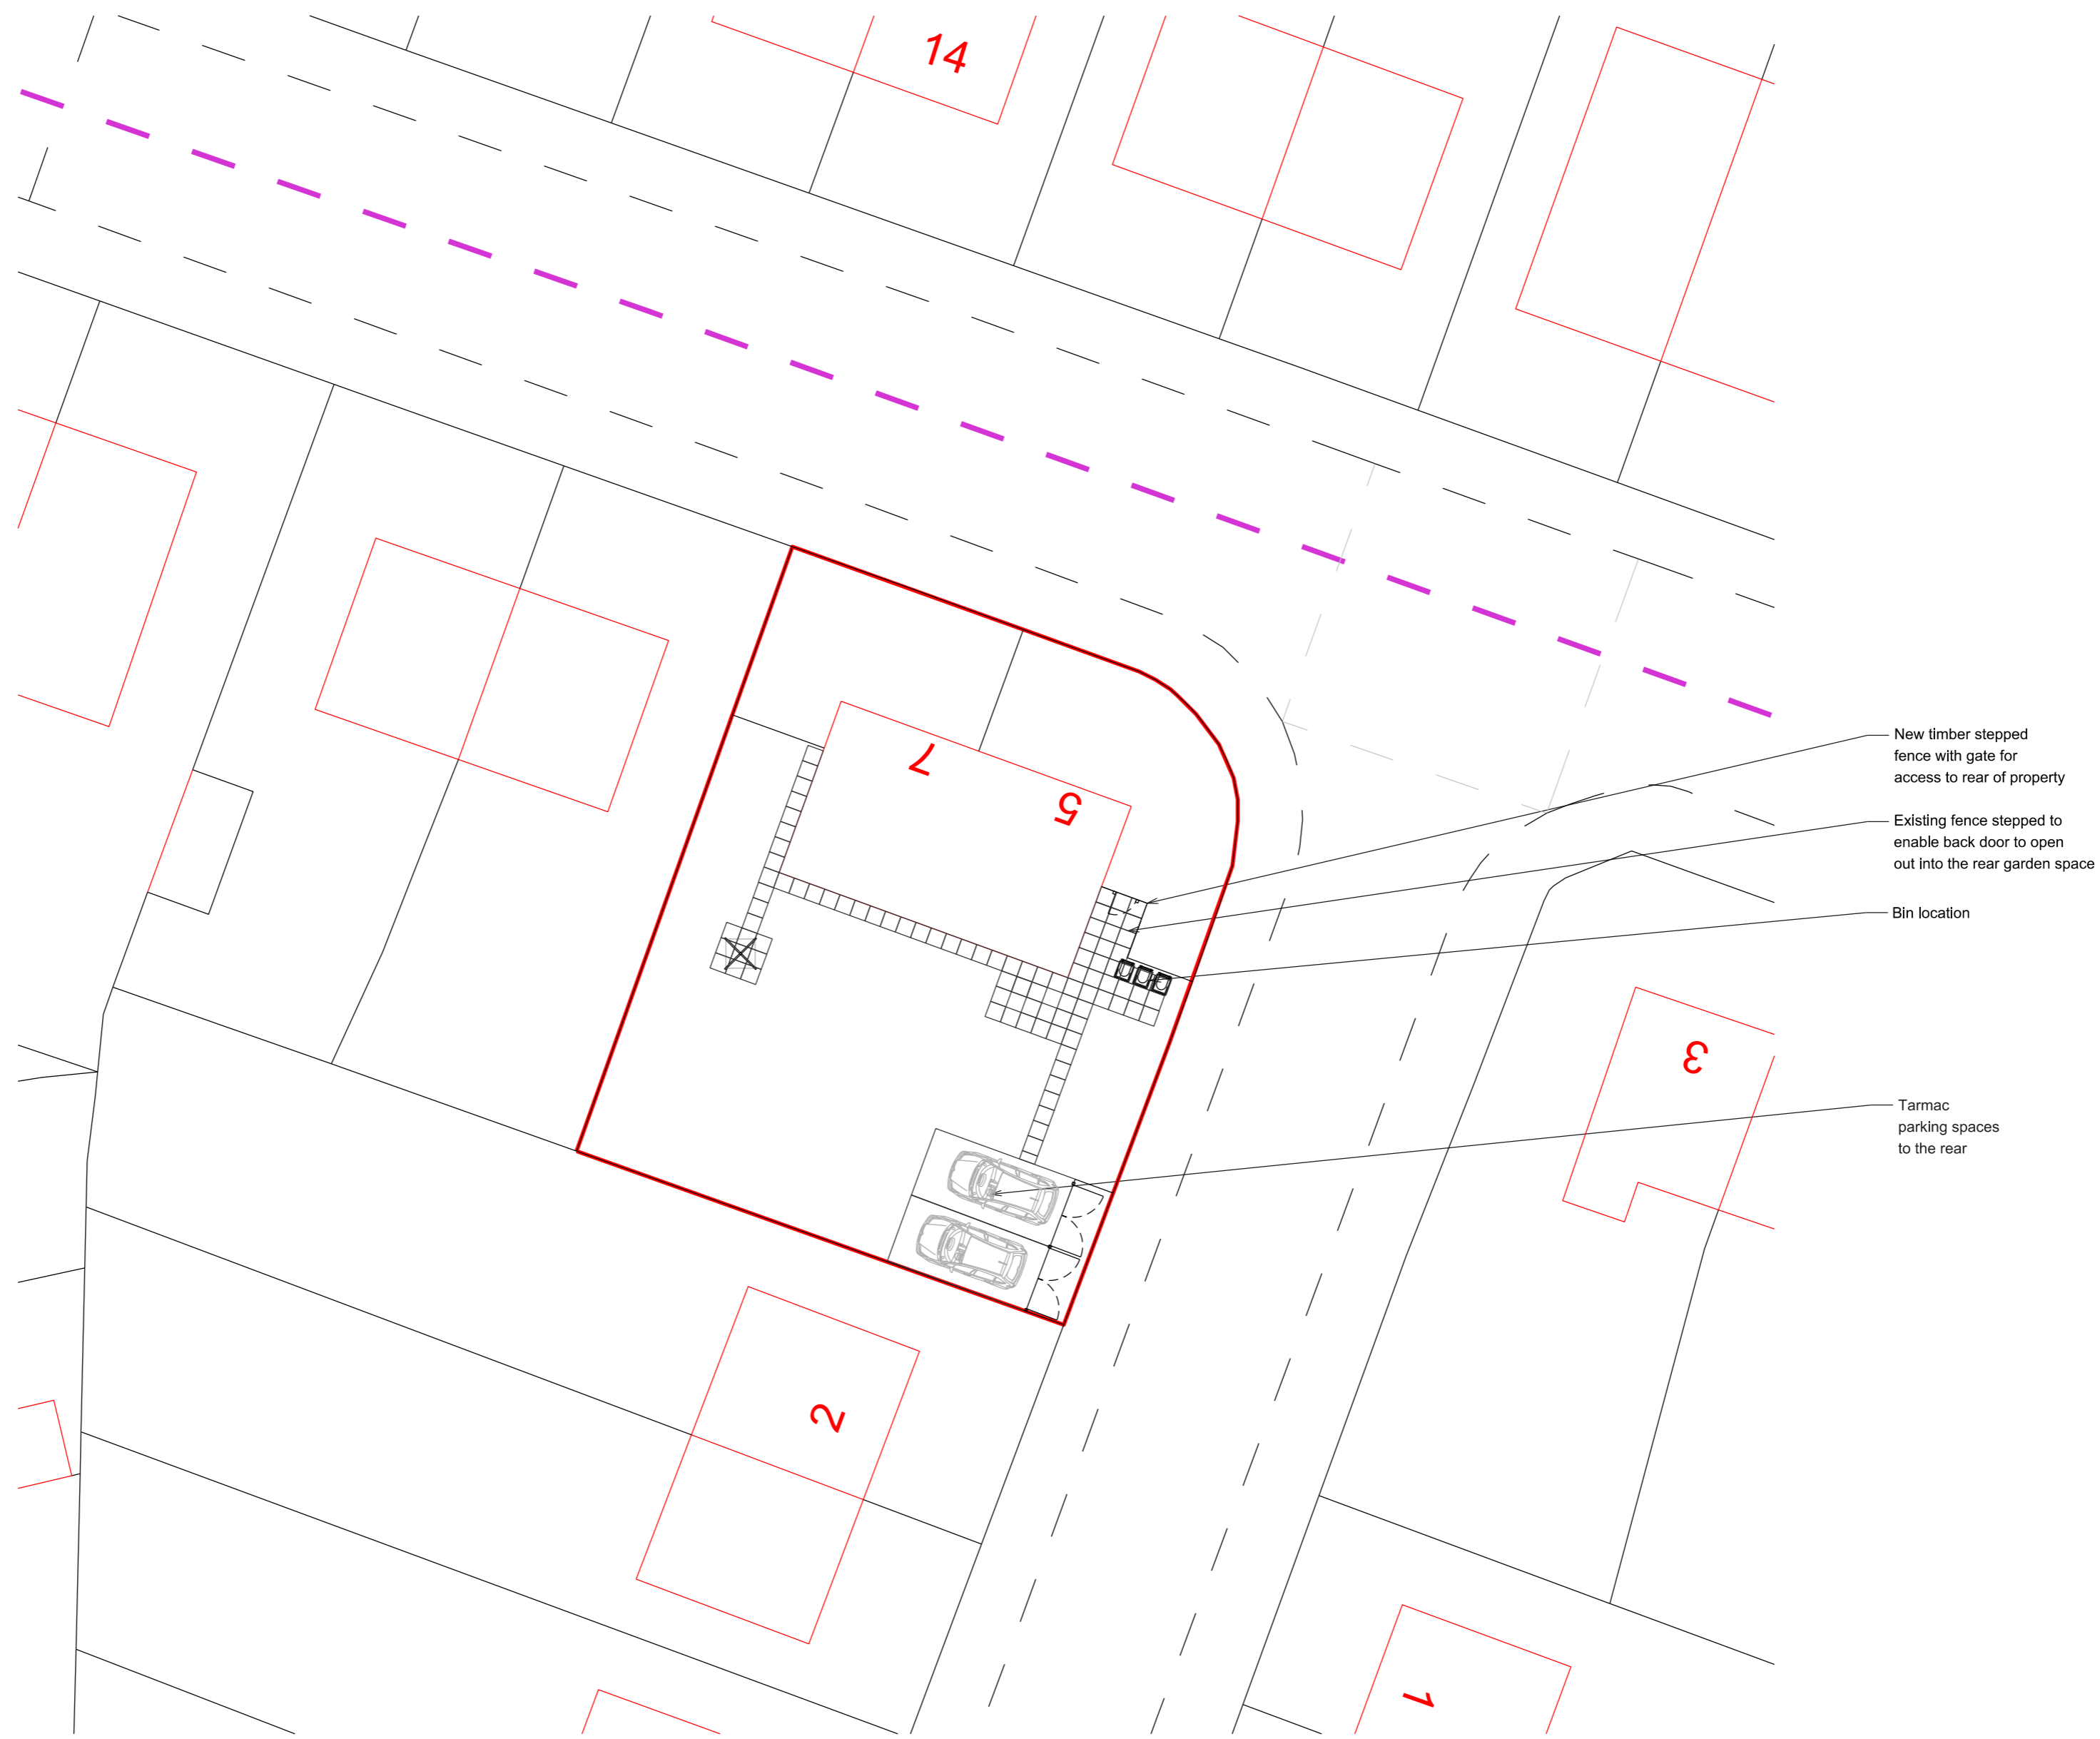

New timber stepped fence with gate for access to rear of property

Existing fence stepped to enable back door to open out into the rear garden space

Bin location

Tarmac parking spaces to the rear

PROJECT
5-7 Marsden Avenue
St Helens

TITLE
Site Plan
...

JOHN MCCALL ARCHITECTS LTD
No.1 Arts Village, Henry Street, Liverpool L1 5BS Tel: 0151 707 1818 Fax: 707 1819
Old Coop Building, Church Street, Hayfield, SK22 2JE e-mail: admin@johnmccall.co.uk

SIZE A2	STATUS PLANNING	
	PROJECT No 1827	DRAWING No L01
	DRAWN by JJT	CHECKED CG
	DATE 09.02.22	SCALE (A1:A0) 1:100

