




proposed ground floor plan  
scale 1:50

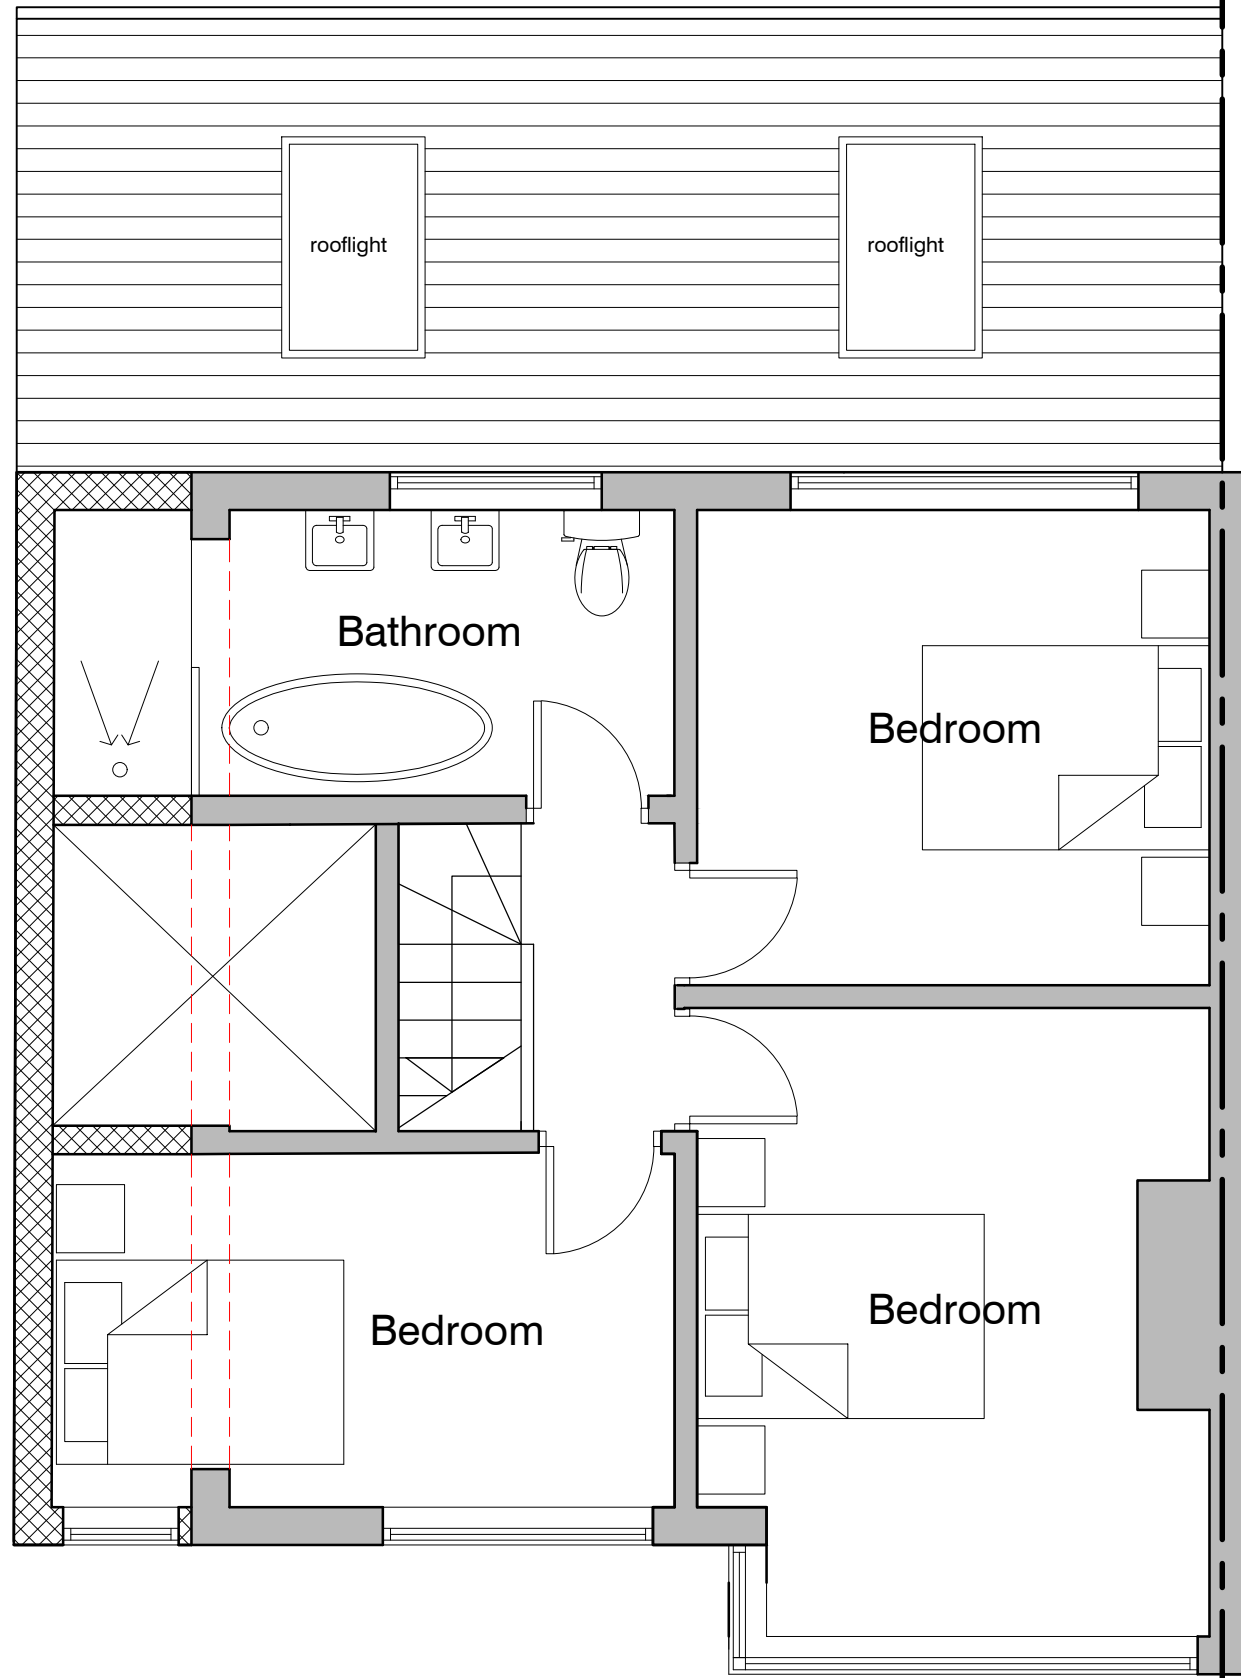


proposed first floor plan  
scale 1:50

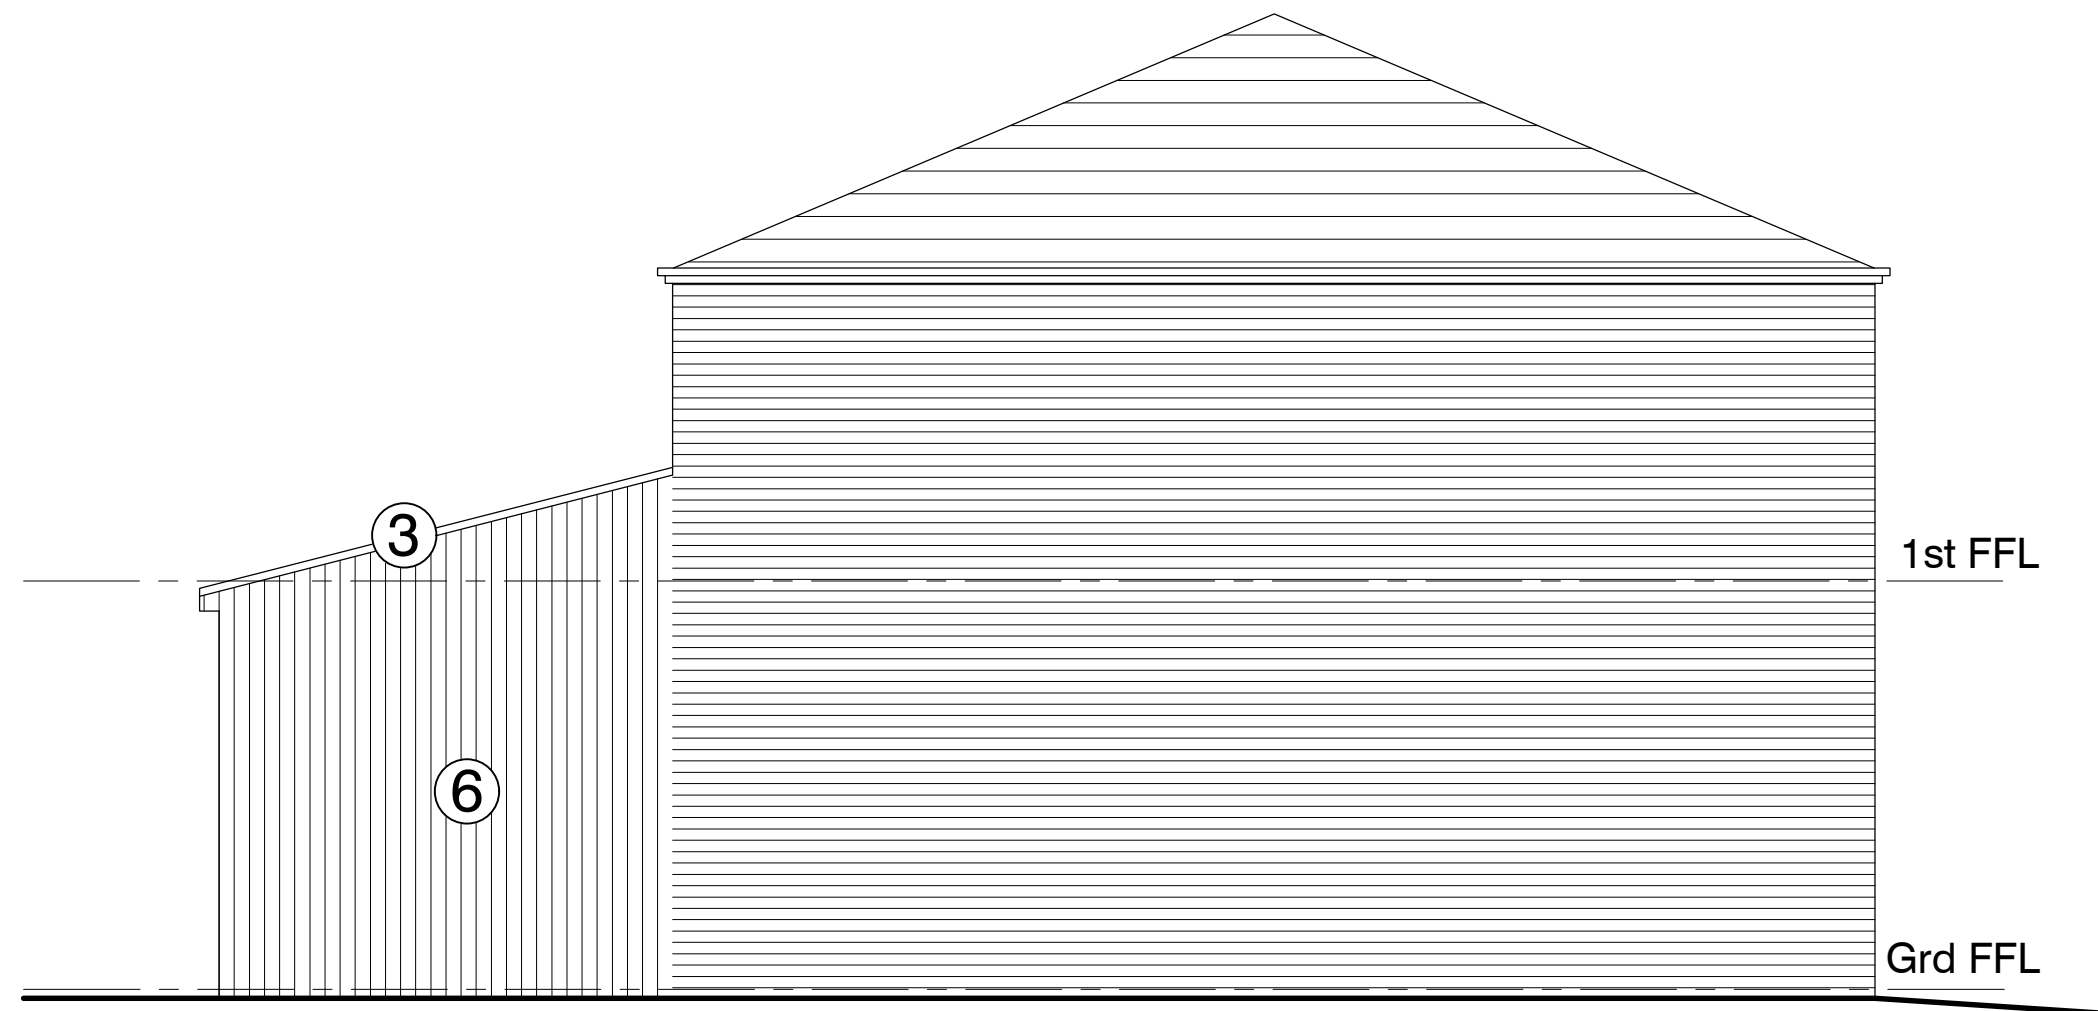


proposed gable 1 elevation  
scale 1:50

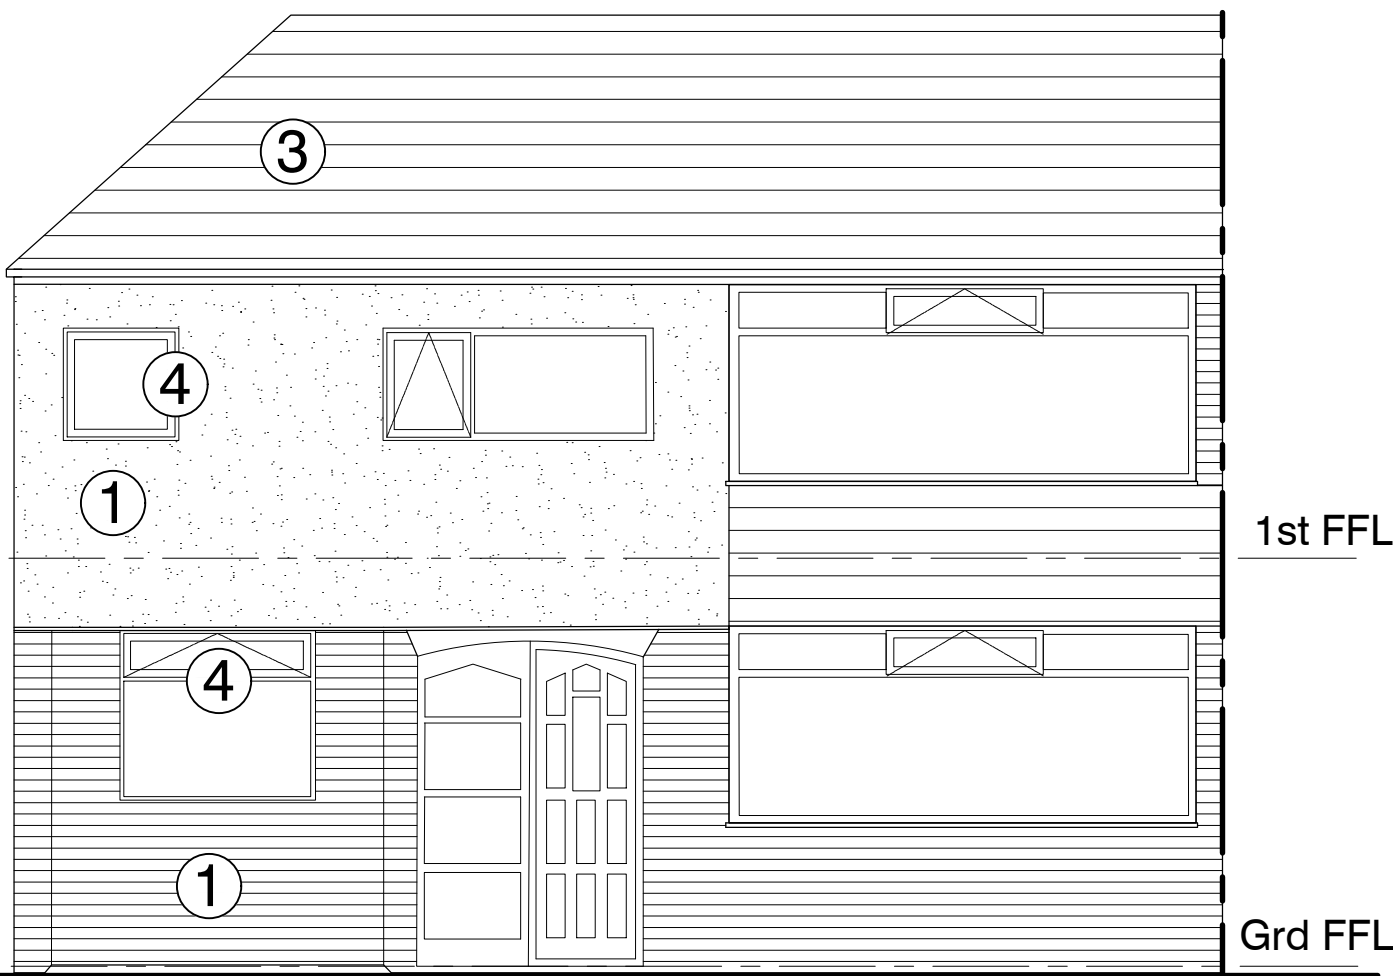

proposed front elevation  
scale 1:50

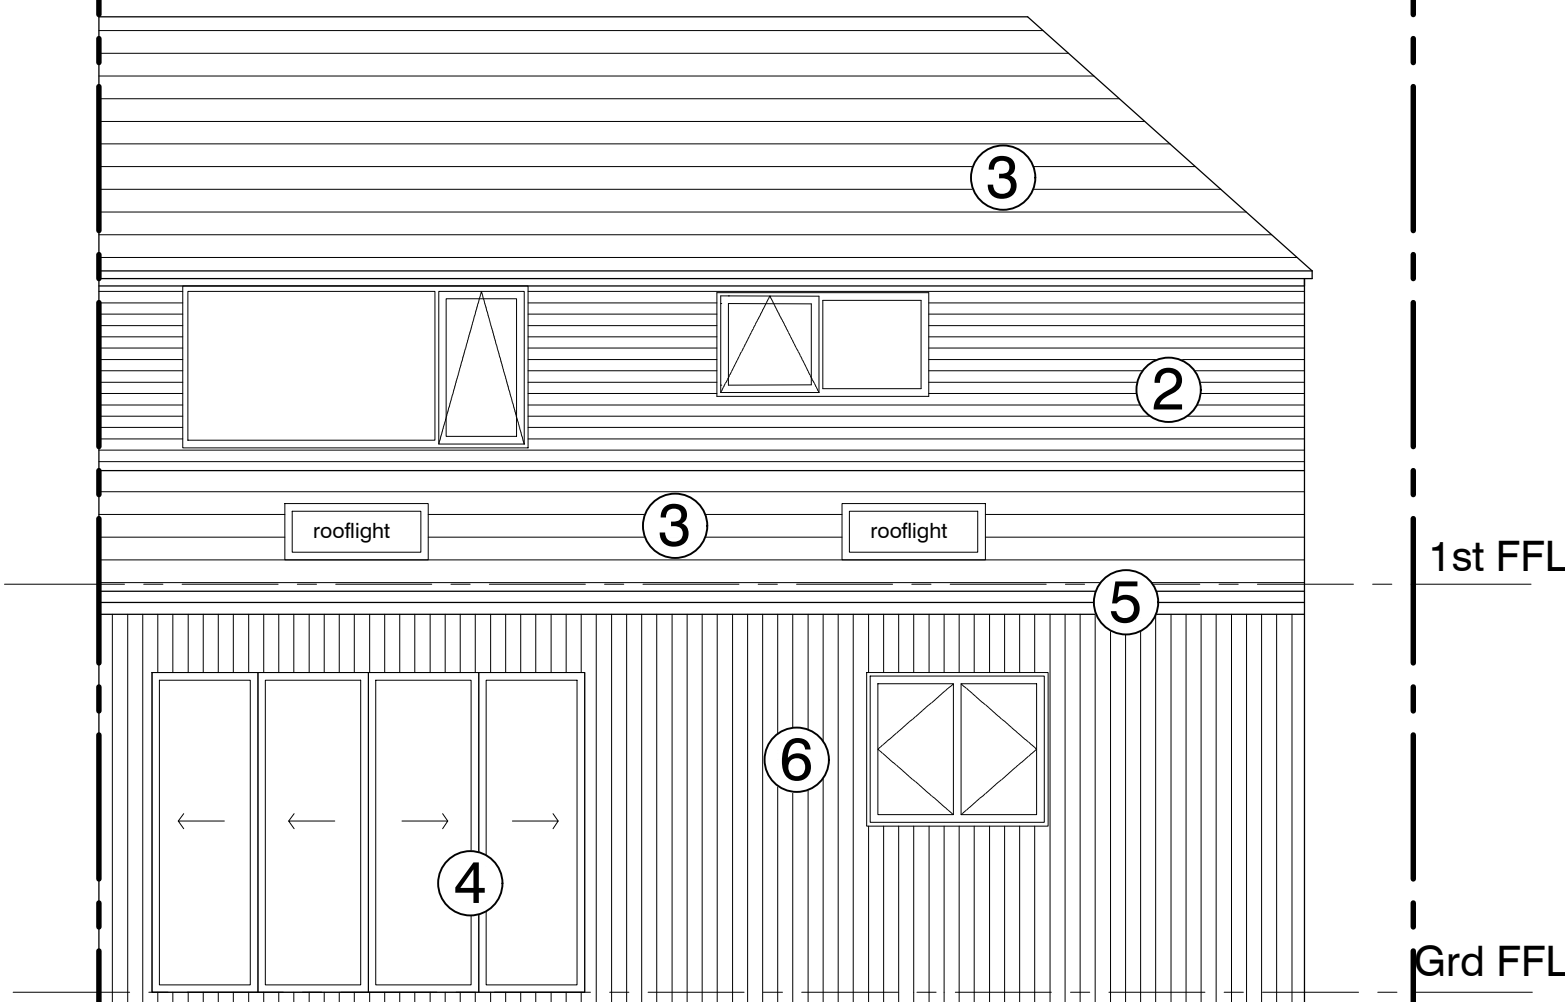

proposed rear elevation  
scale 1:50

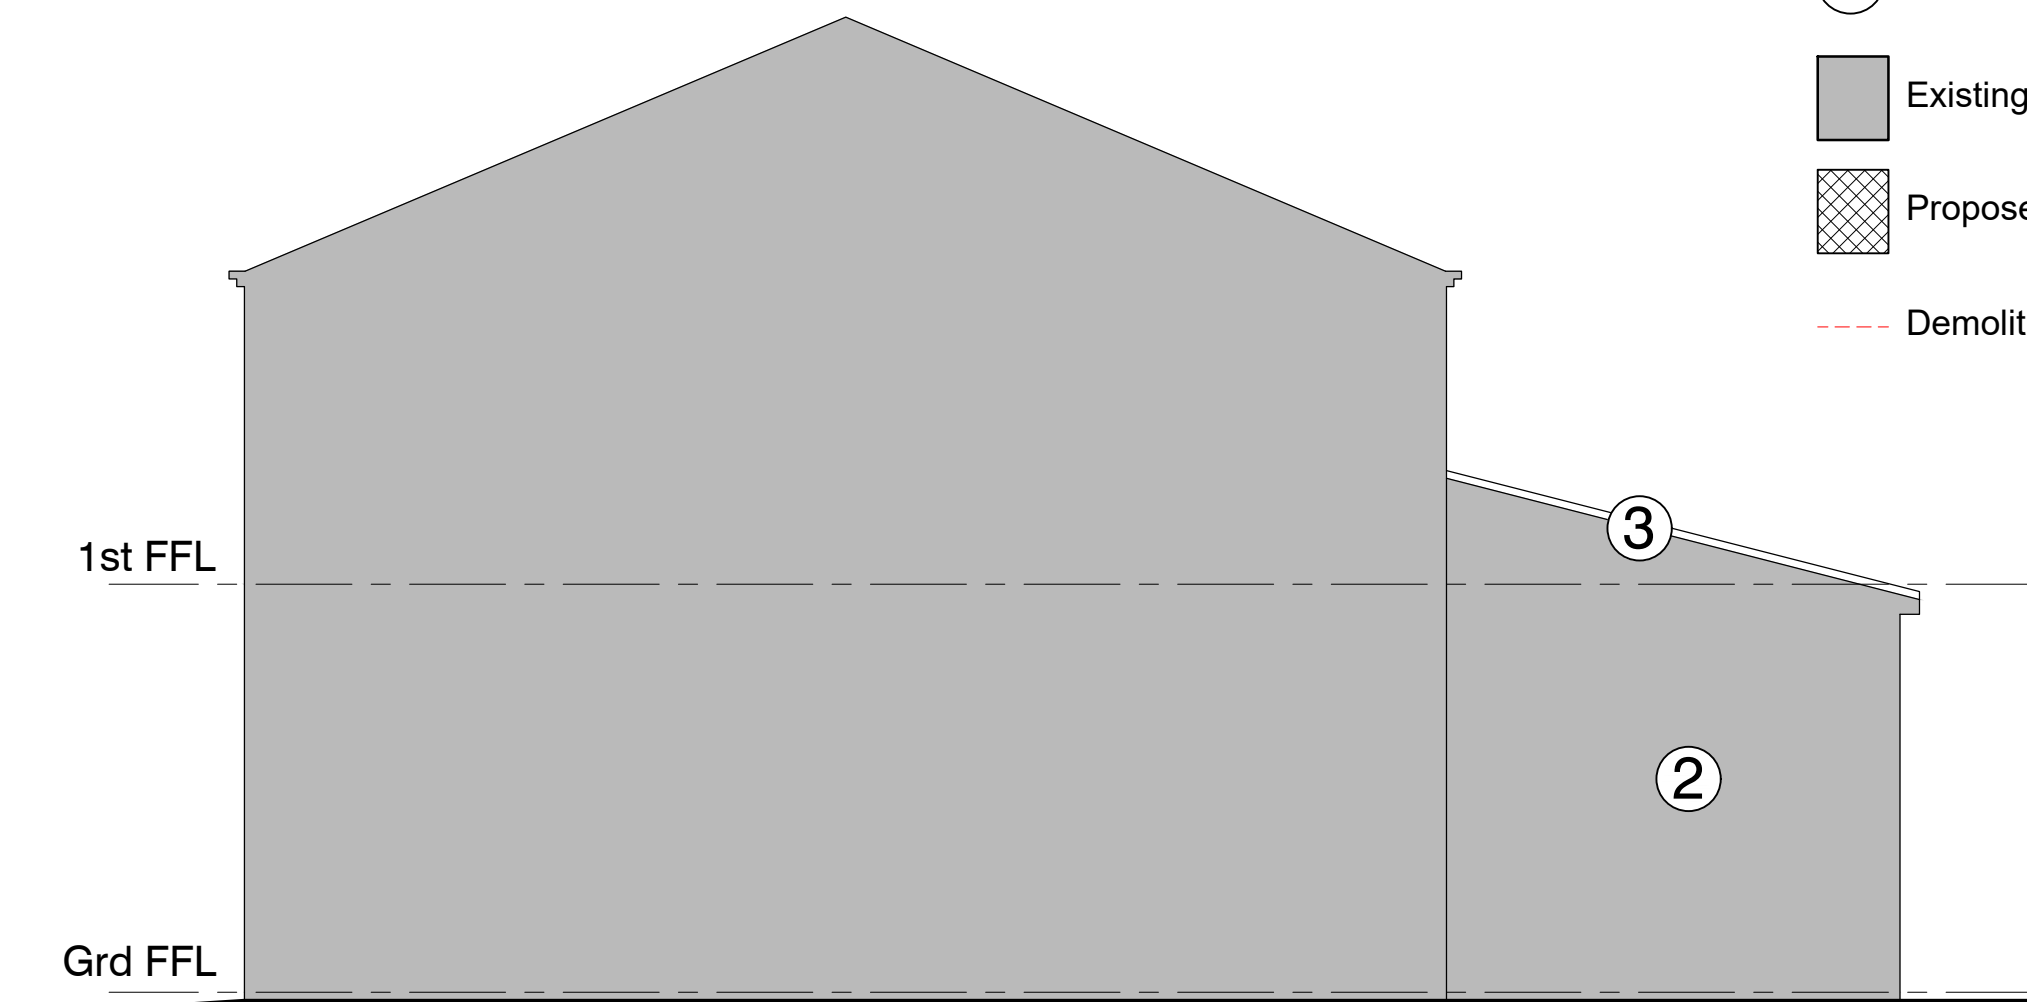

proposed gable 2 elevation  
scale 1:50

- 1 Render to match existing
  - 2 Sand colour multi brick to match existing
  - 3 Interlocking roof tiles to match existing.
  - 4 White UPVC double glazed window/door assemblies.
  - 5 Grey UPVC rainwater & soil goods.
  - 6 Timber wall cladding
- Existing Structure
- Proposed Structure
- Demolition



IMPORTANT NOTES: Do Not Scale from this Drawing. Use Figured Dimensions Only.			DRAWING STATUS:			FOOTPRINT DESIGN		
			INFORMATION			E: info@footprintdesign.net W: www.footprintdesign.net		
REVISION	DATE	DESCRIPTION	CLIENT:	SCALE:	DATE:			
A	03.05.22	General updates made.	GERARD FARRINGTON	1:50@A1	24.04.22			
			PROJECT: 71 AVON ROAD, BILLINGE					
			DRAWING TITLE: PROPOSED GENERAL ARRANGEMENT					
			DRAWING NO: A055_L(00)003					