



PROPOSED
REAR ELEVATION
1 : 50

PROPOSED
FRONT ELEVATION
1 : 50

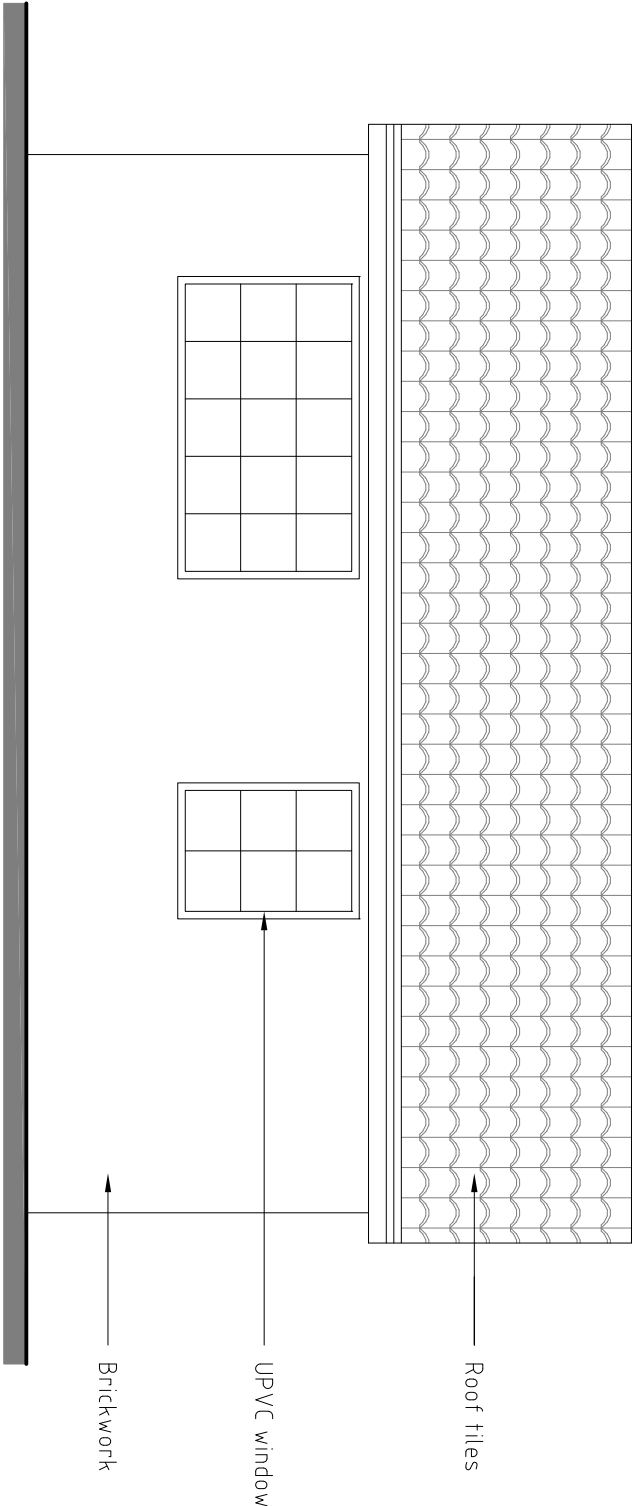

PROPOSED
SIDE ELEVATION
1 : 50

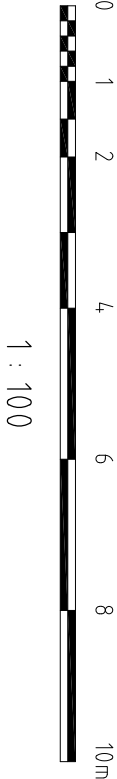

rev | description

date

client
CHARLES ZAMMIT

drawing title
EXISTING
FLOOR PLANS

scale
1:100 @ A3

date
27-04-21


project
226 KNOWSLEY ROAD
ST. HELENS, WA10 4QA

drawing status
PLANNING

project no.
2204

drawing no.
104

rev no.
-

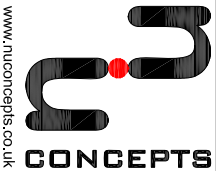

Rutherford House,
Warrington Road,
Birchwood, WA3 6ZH
t : 01925 648 585
e :info@nuconcepts.co.uk

www.nuconcepts.co.uk