



East Elevation 1:100 _____ South Elevation _____ West Elevation _____ North Elevation _____

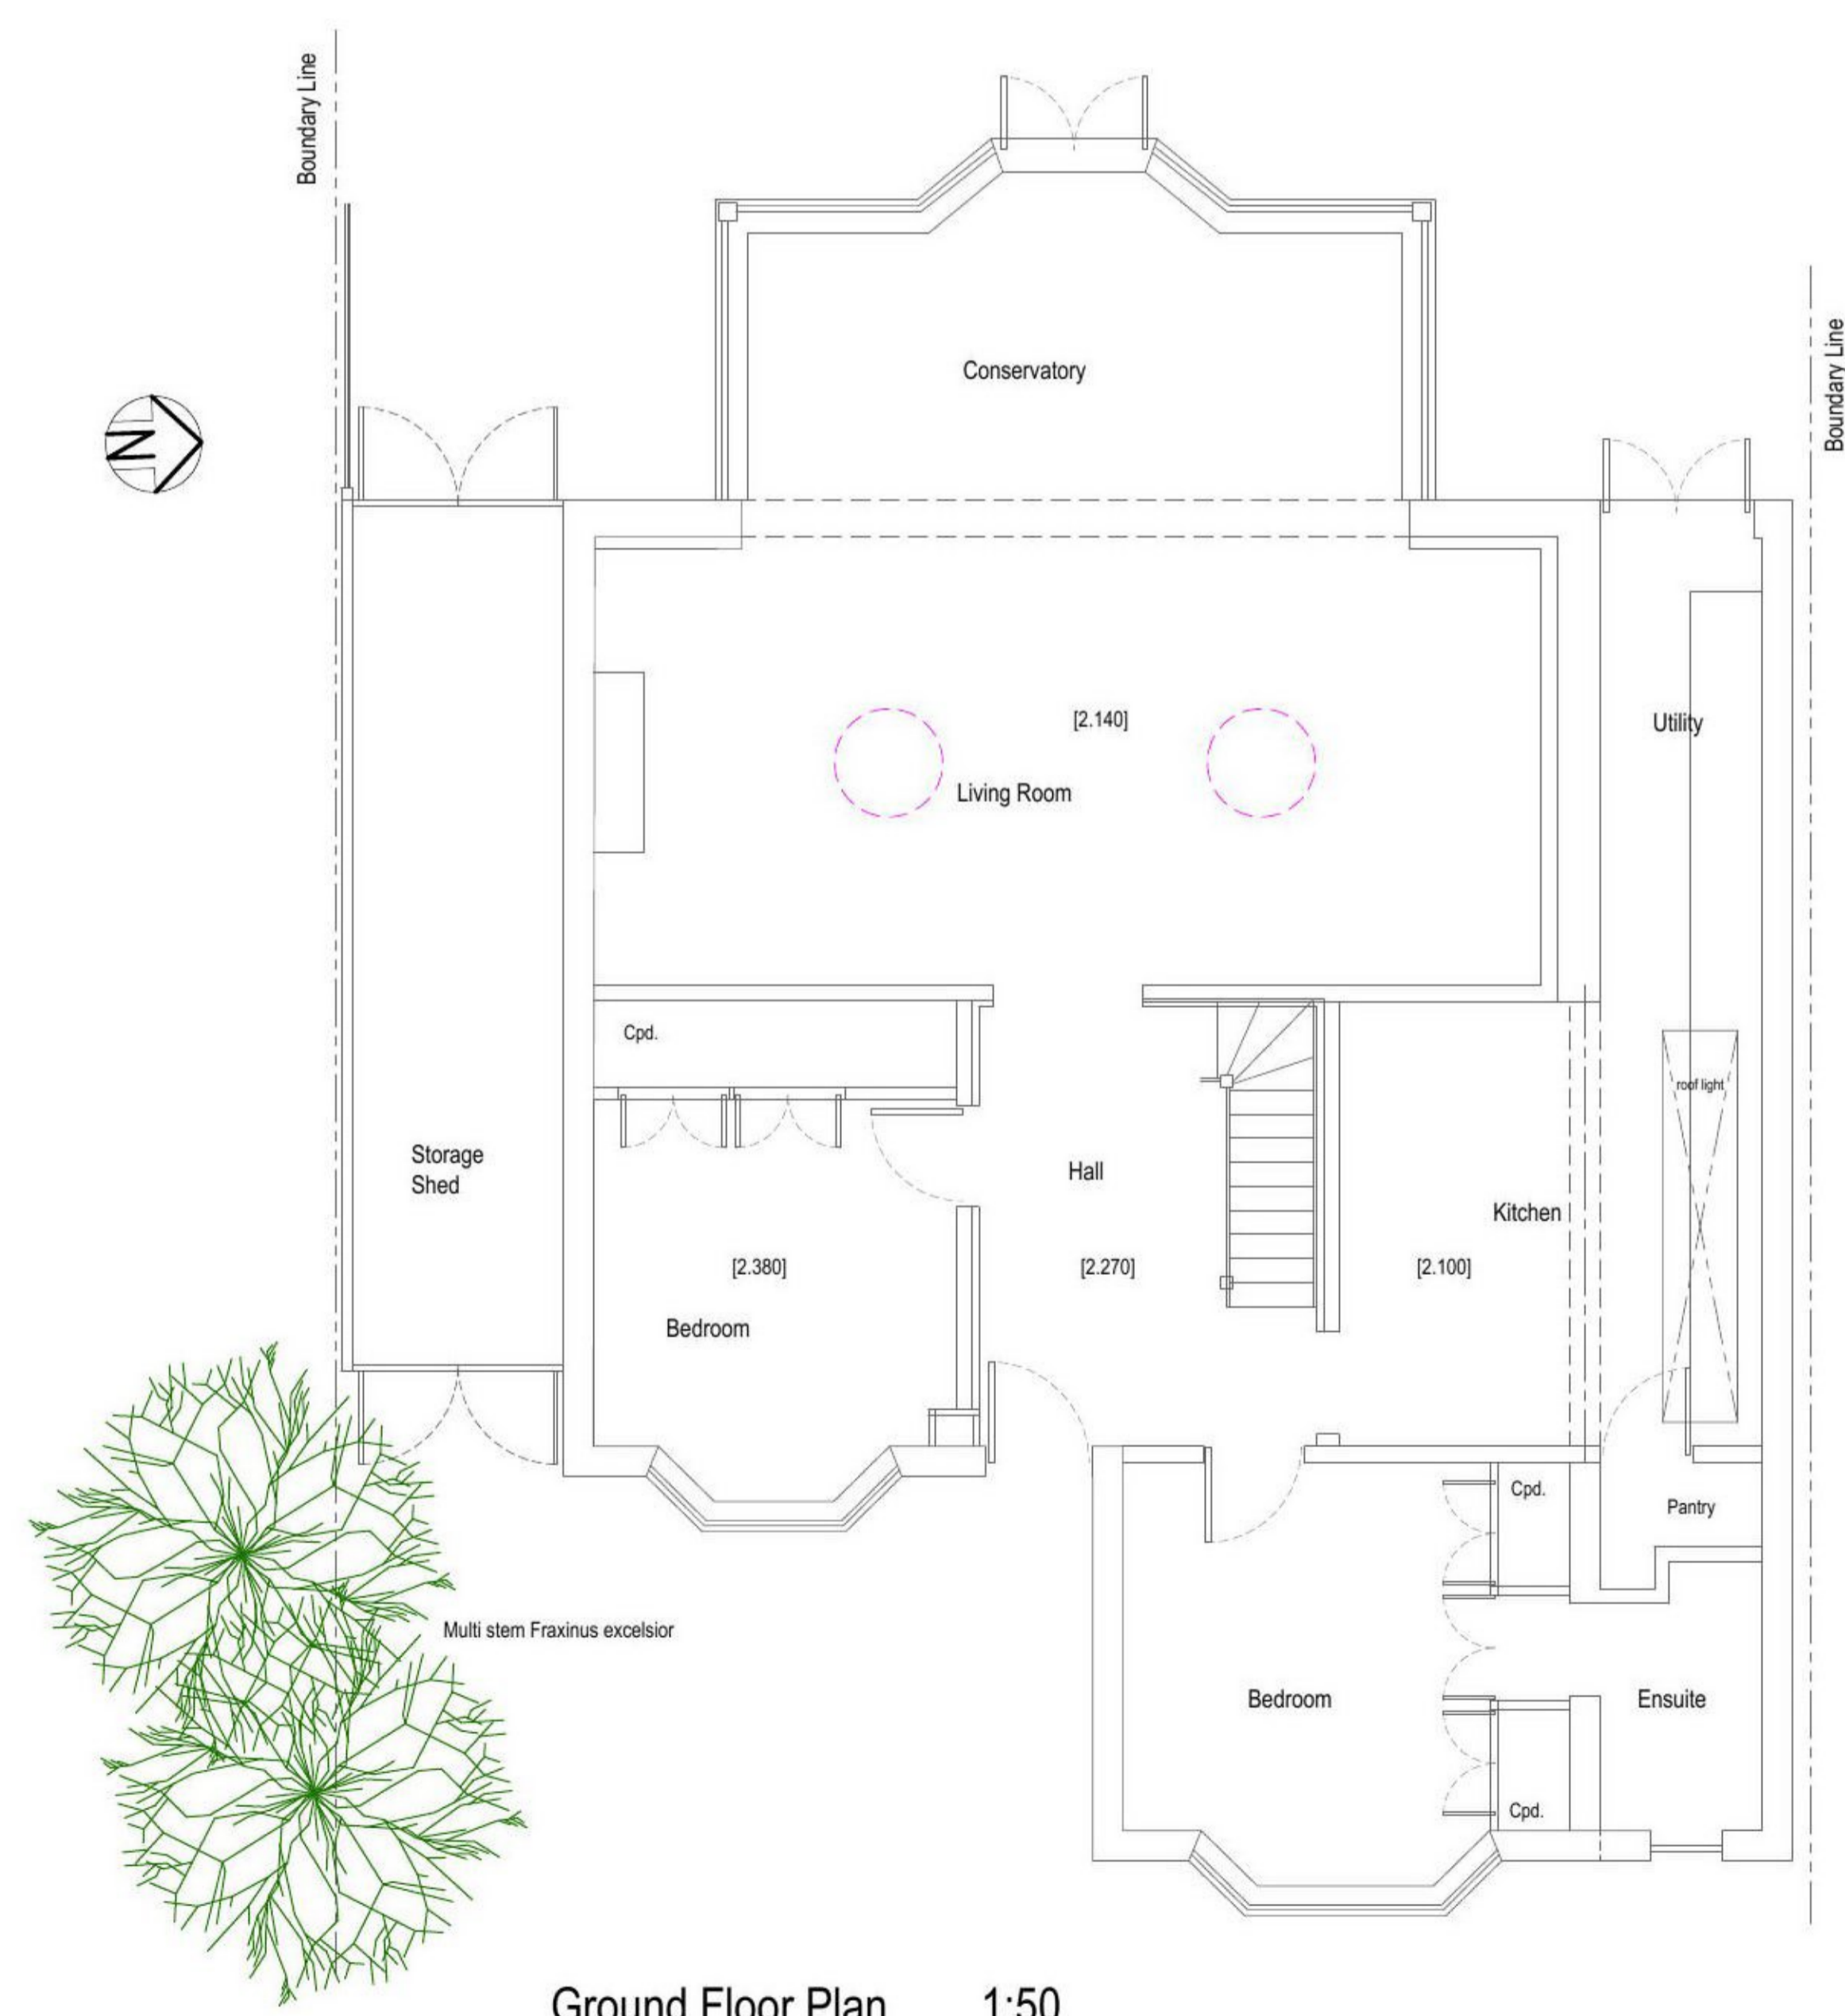

Ground Floor Plan 1:50

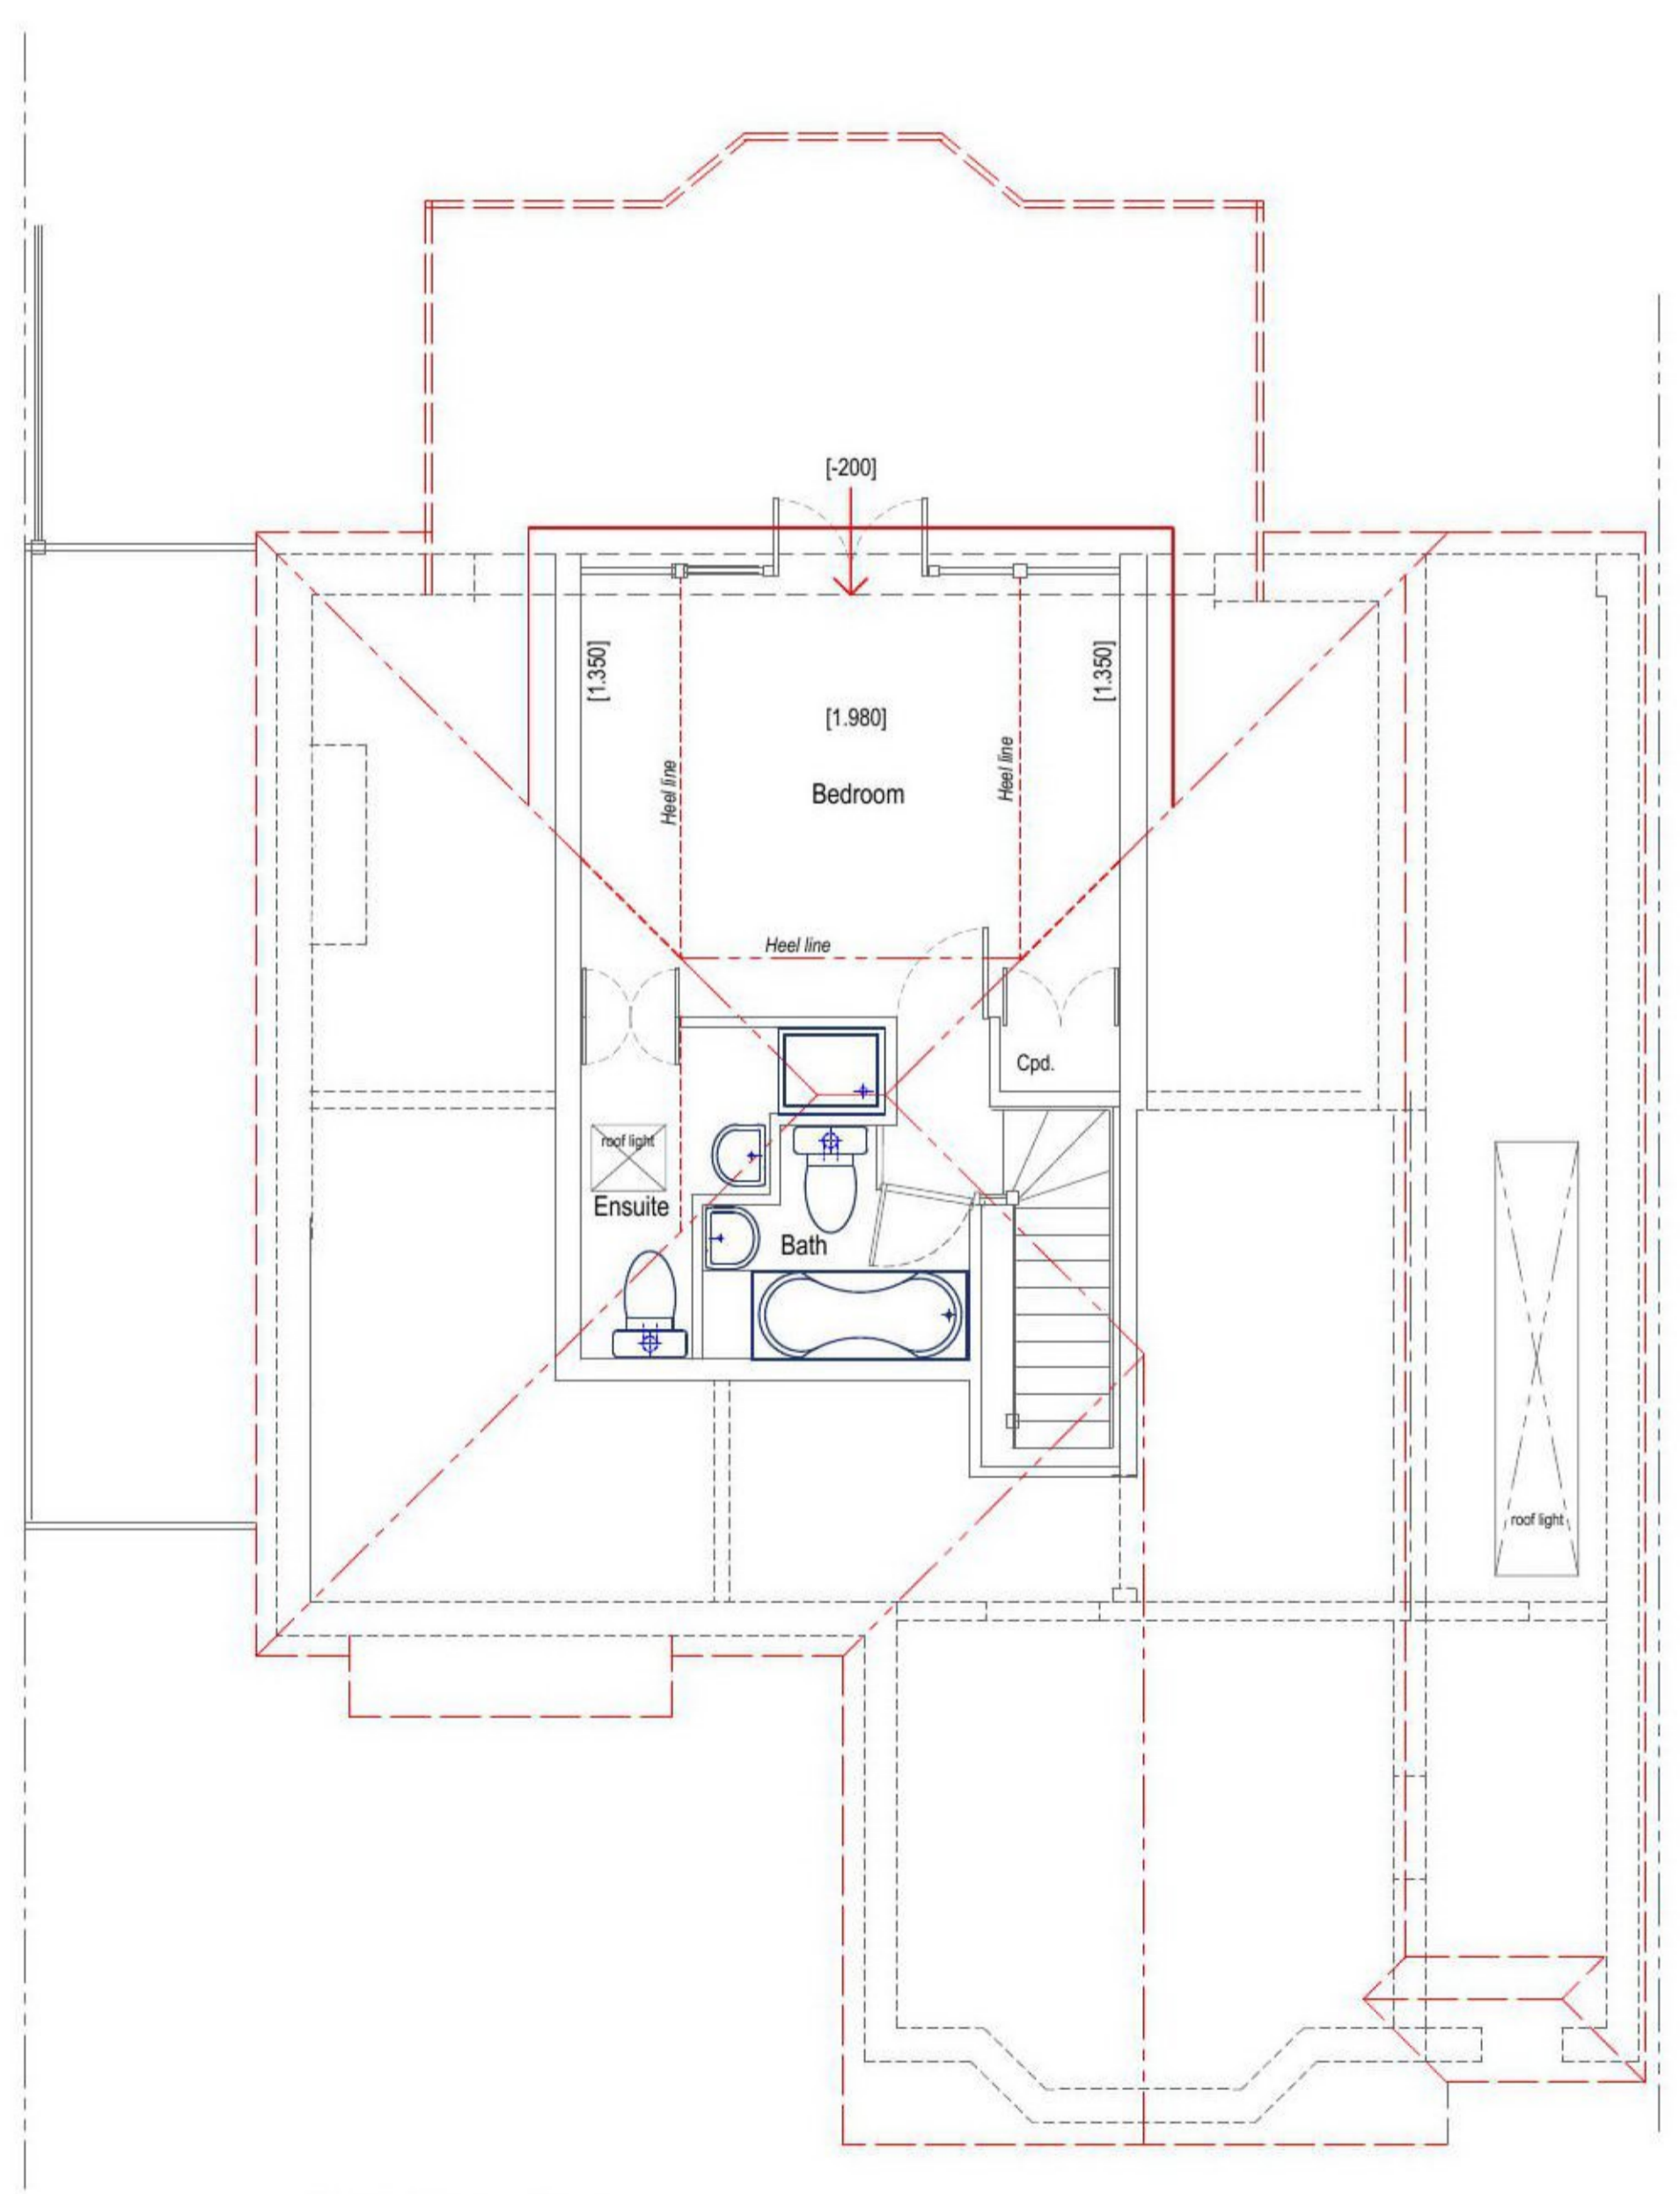

First Floor Plan

NOTES IF IN DOUBT PLEASE ASK

This drawing is the copyright of Design Partnership and cannot be reproduced in any form without express consent of the company.
Written and scaled dimensions to be checked on site, any discrepancies reported prior to work commencing.

REVISIONS

REV	DATE	BY	DESCRIPTION

PLANNING ISSUE

Design Partnership
Architectural and Building Consultants

7 BRISTOL HILL SHOTLEY GATE
IPSWICH SUFFOLK IP9 1PU

PROJECT
IMPROVED LOFT AND GROUND FLOOR ARRANGEMENTS
Stone Hall School Lane Mistley Manningtree Essex CO11 1HN

CLIENT
Ms Clark
Stone Hall School Lane Mistley Manningtree Essex CO11 1HN

TITLE
EXISTING PLANS & ELEVATIONS

DATE April 2021	DRAWN ACH	SCALE 1:100 PRINTED @ A1
---------------------------	---------------------	---------------------------------------

DRAWING NUMBER 2104-926-01	REVISION
--------------------------------------	-----------------