





FRONT ELEVATION




REAR ELEVATION

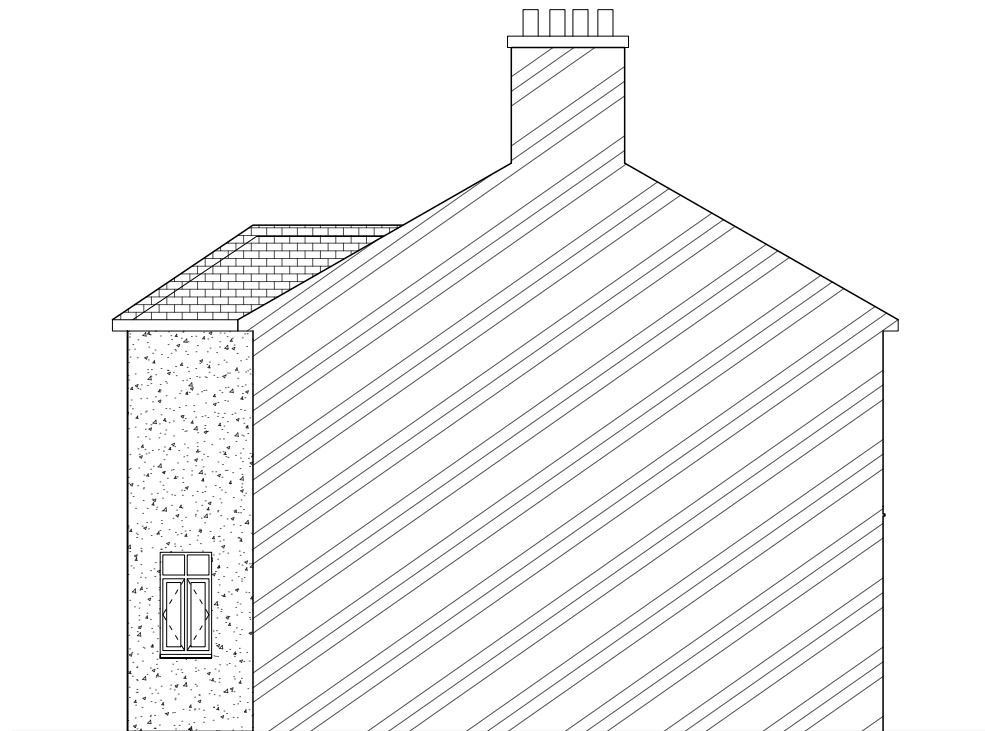

LEFT HAND FLANK ELEVATION

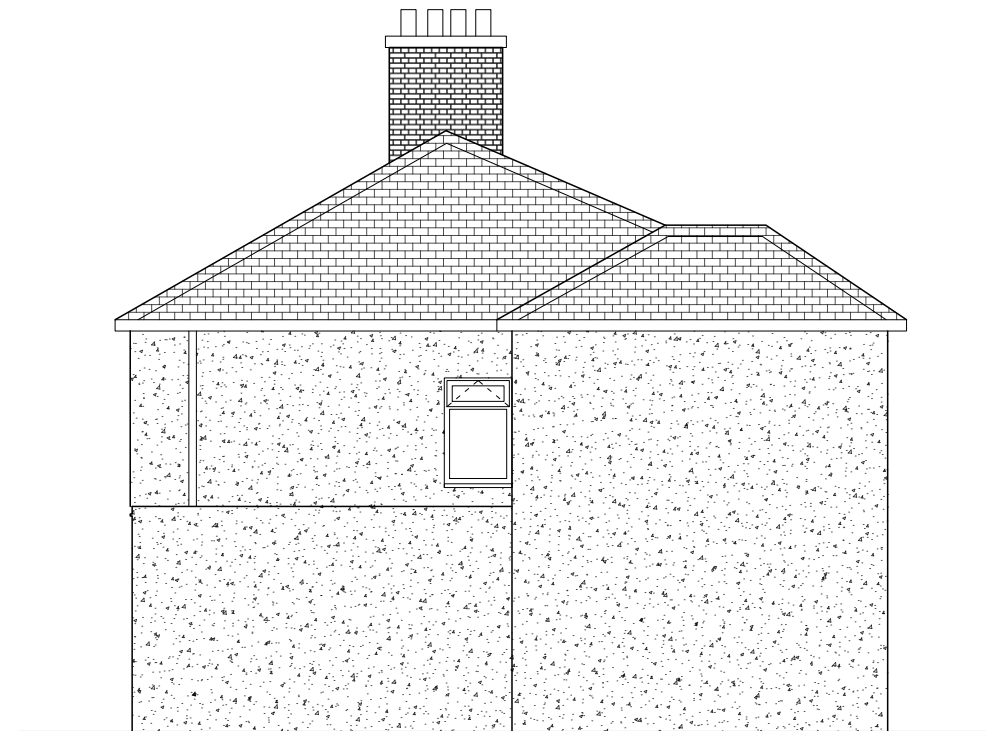

RIGHT HAND FLANK ELEVATION

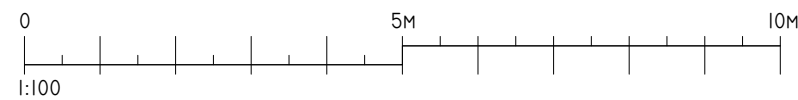

A3

This drawing and the copyrights and patents therein are the property of JSM and may not be used or reproduced without consent or attribution.

It is the responsibility to review these drawings to ensure compliance with the latest building regulations and guidance documents as well as ensure the detailed measurements are correct before undertaking works.

No structural, intrusive or specialist surveys have been undertaken as part of this design.

ADDRESS: 7 CLOVERDALE GARDENS, SIDCUP, GREATER LONDON DA15 8QL		TITLE: EXISTING ELEVATIONS	
PROJECT: REAR, FLANK AND PORCH EXTENSION		PURPOSE OF ISSUE: PLANNING	
SCALE: 1:100 @ A3	DRAWN BY: JM	DATE: 03.11.2021	REVISION: -
DRAWING NO. P02			



52 Beechway
Bexley
Kent DA5 3DG

07484 856 228
joe.jsm@mail.com
jsmdrawingandplanning.com