


EXISTING FRONT ELEVATION

NOTE: - MATERIALS USE FOR NEW EXTENSION: -


- Roof material - Existing Pitch Roof - Roof Tiles;
- Proposed Pitch Roof - Roof Tiles to match existing;
- Existing Flat Roof - Roof Felt;
- Proposed Flat Roof - Roof Felt to match existing;
- Elevation material - Existing Elevation - Beige Render with Brickwork on the ground level;
- New Two Storey Rear and Side Elevation - Brick Work to match existing;
- New Side Dormer to Front of the building - Render to match existing;
- Windows - to match existing:
- Existing Windows - Dark Brown uPVC double glazed;
- New Windows - Dark Brown uPVC double glazed;
- Door - to match existing:
- Existing Door - White uPVC double glazed door;
- New Side Door - White uPVC double glazed door (possibly to be replaced);

NOTE:

- This drawing is copyright and owned by STAP Ltd., and is for use on this site only unless contractually stated otherwise.
- DO NOT SCALE this drawing (printed or electronic versions). Contractors must check all dimensions from site.
- All other design team elements, where indicated, have been imported from the consultant's drawings and reference should be made to the individual consultant's drawings for exact setting out, size and type of component.
- Discrepancies and / or ambiguities within this drawing, between it and information given elsewhere, must be reported immediately to the architect for clarification before proceeding.
- All works are to be carried out in accordance with the latest British Standards and Codes of Practice unless specifically directed otherwise in the specification.
- Responsibility for the reproduction of this drawing in paper form, or if issued in electronic format, lies with the recipient to check that all information has been replicated in full and is correct when compared to the original paper or electronic image. Graphical representations of equipment on this drawing have been co-ordinated, but are approximations only. Please refer to the Specifications and / or Details for actual sizes and / or specific contractor construction information.
- This original document is issued for the purpose indicated below and contains information of confidential nature. Further copies and circulation will be strictly in accordance with the confidentiality agreement under the contract. This original must be destroyed or returned to the contractor.

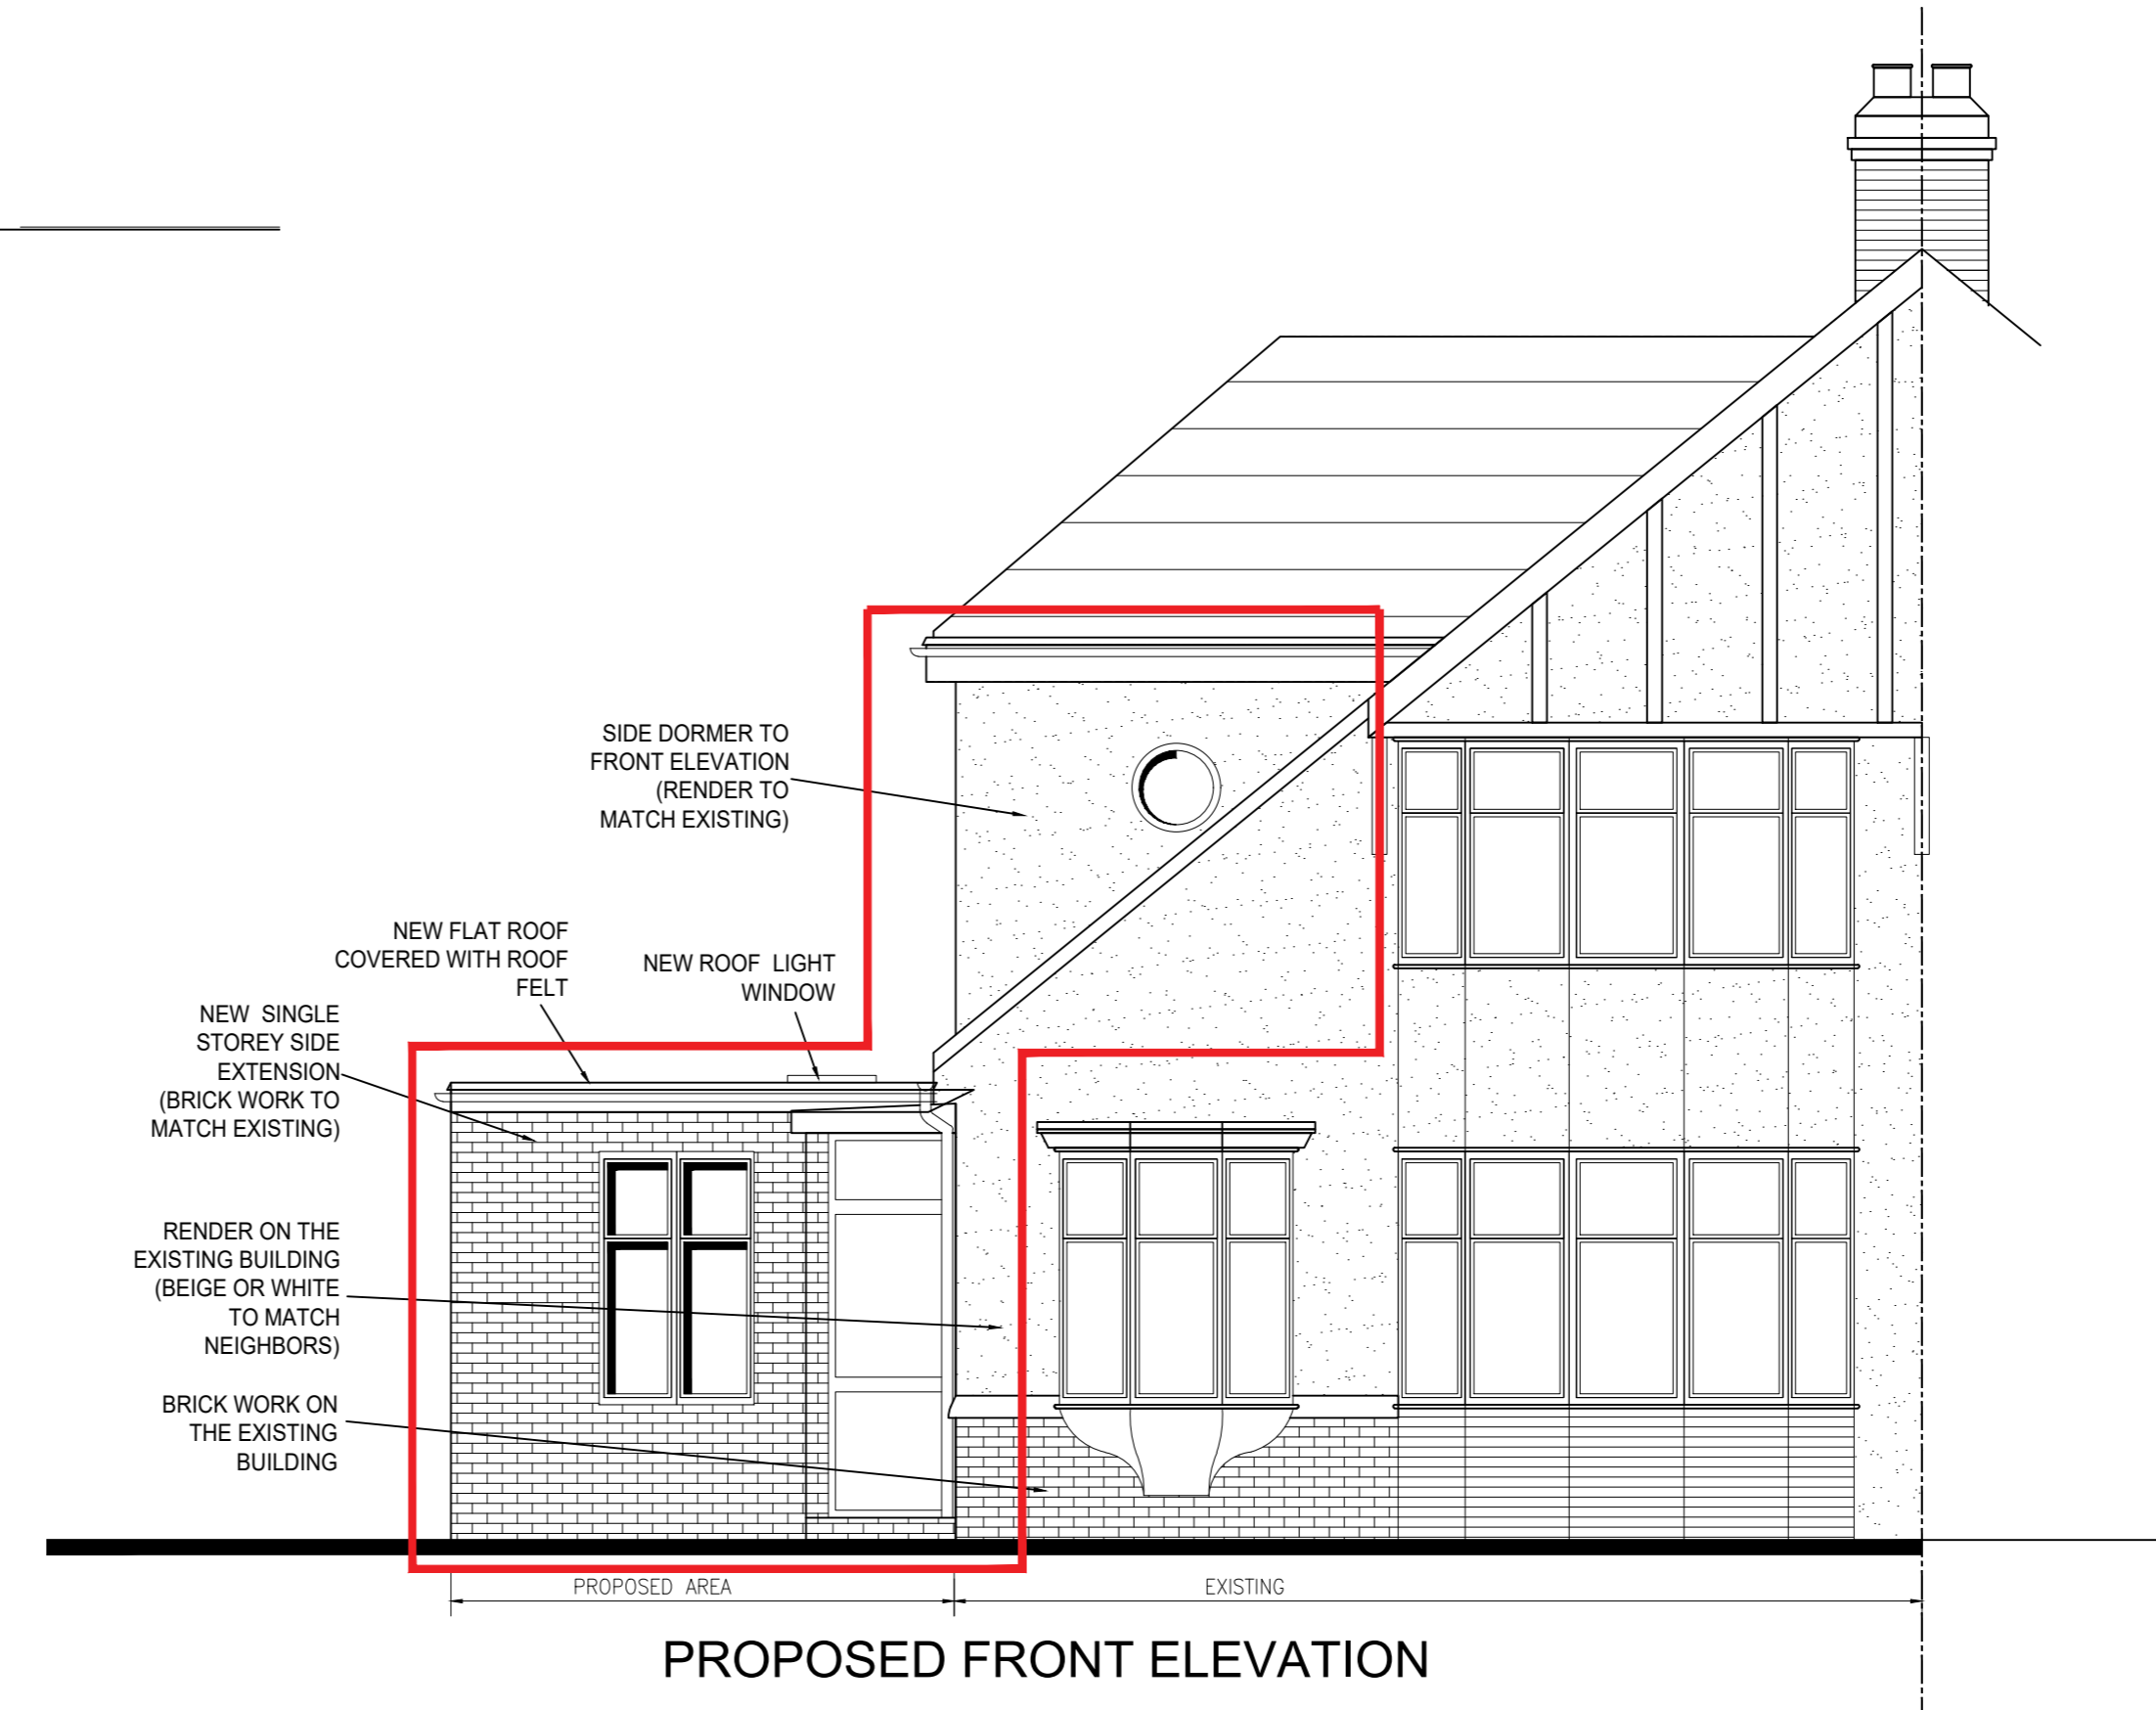

PROPOSED FRONT ELEVATION

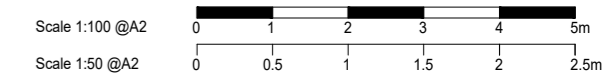

Revisions			
Client:			
Contract: 76 WESTWOOD LANE, WELLING, KENT DA16 2HH			
Drawing Title: EXISTING AND PROPOSED FRONT ELEVATION			
STAP Structural Engineering Services Ltd			
Unit 51, Space Business Centre, Knight Road, Rochester, Kent. ME2 2BF. Telephone: 01634320288 Website: www.stapld.co.uk			
Scale: 1:50	Drawn: MA	Appvd: PS	Date: 12.02.2022
A2 Sheet	Drawing No: SO.21.057.T04	Rev	