

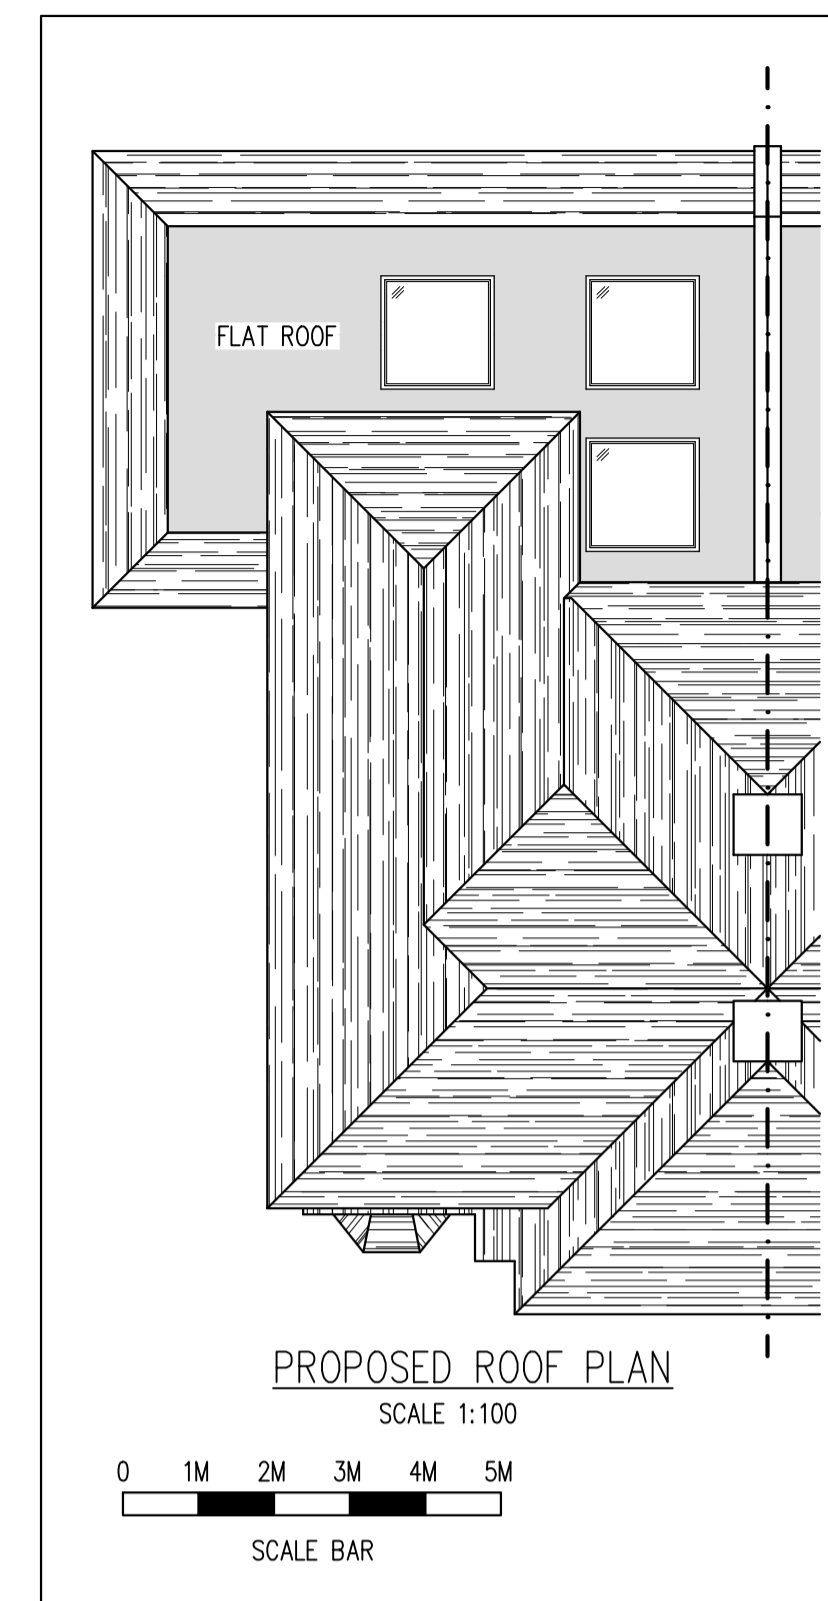
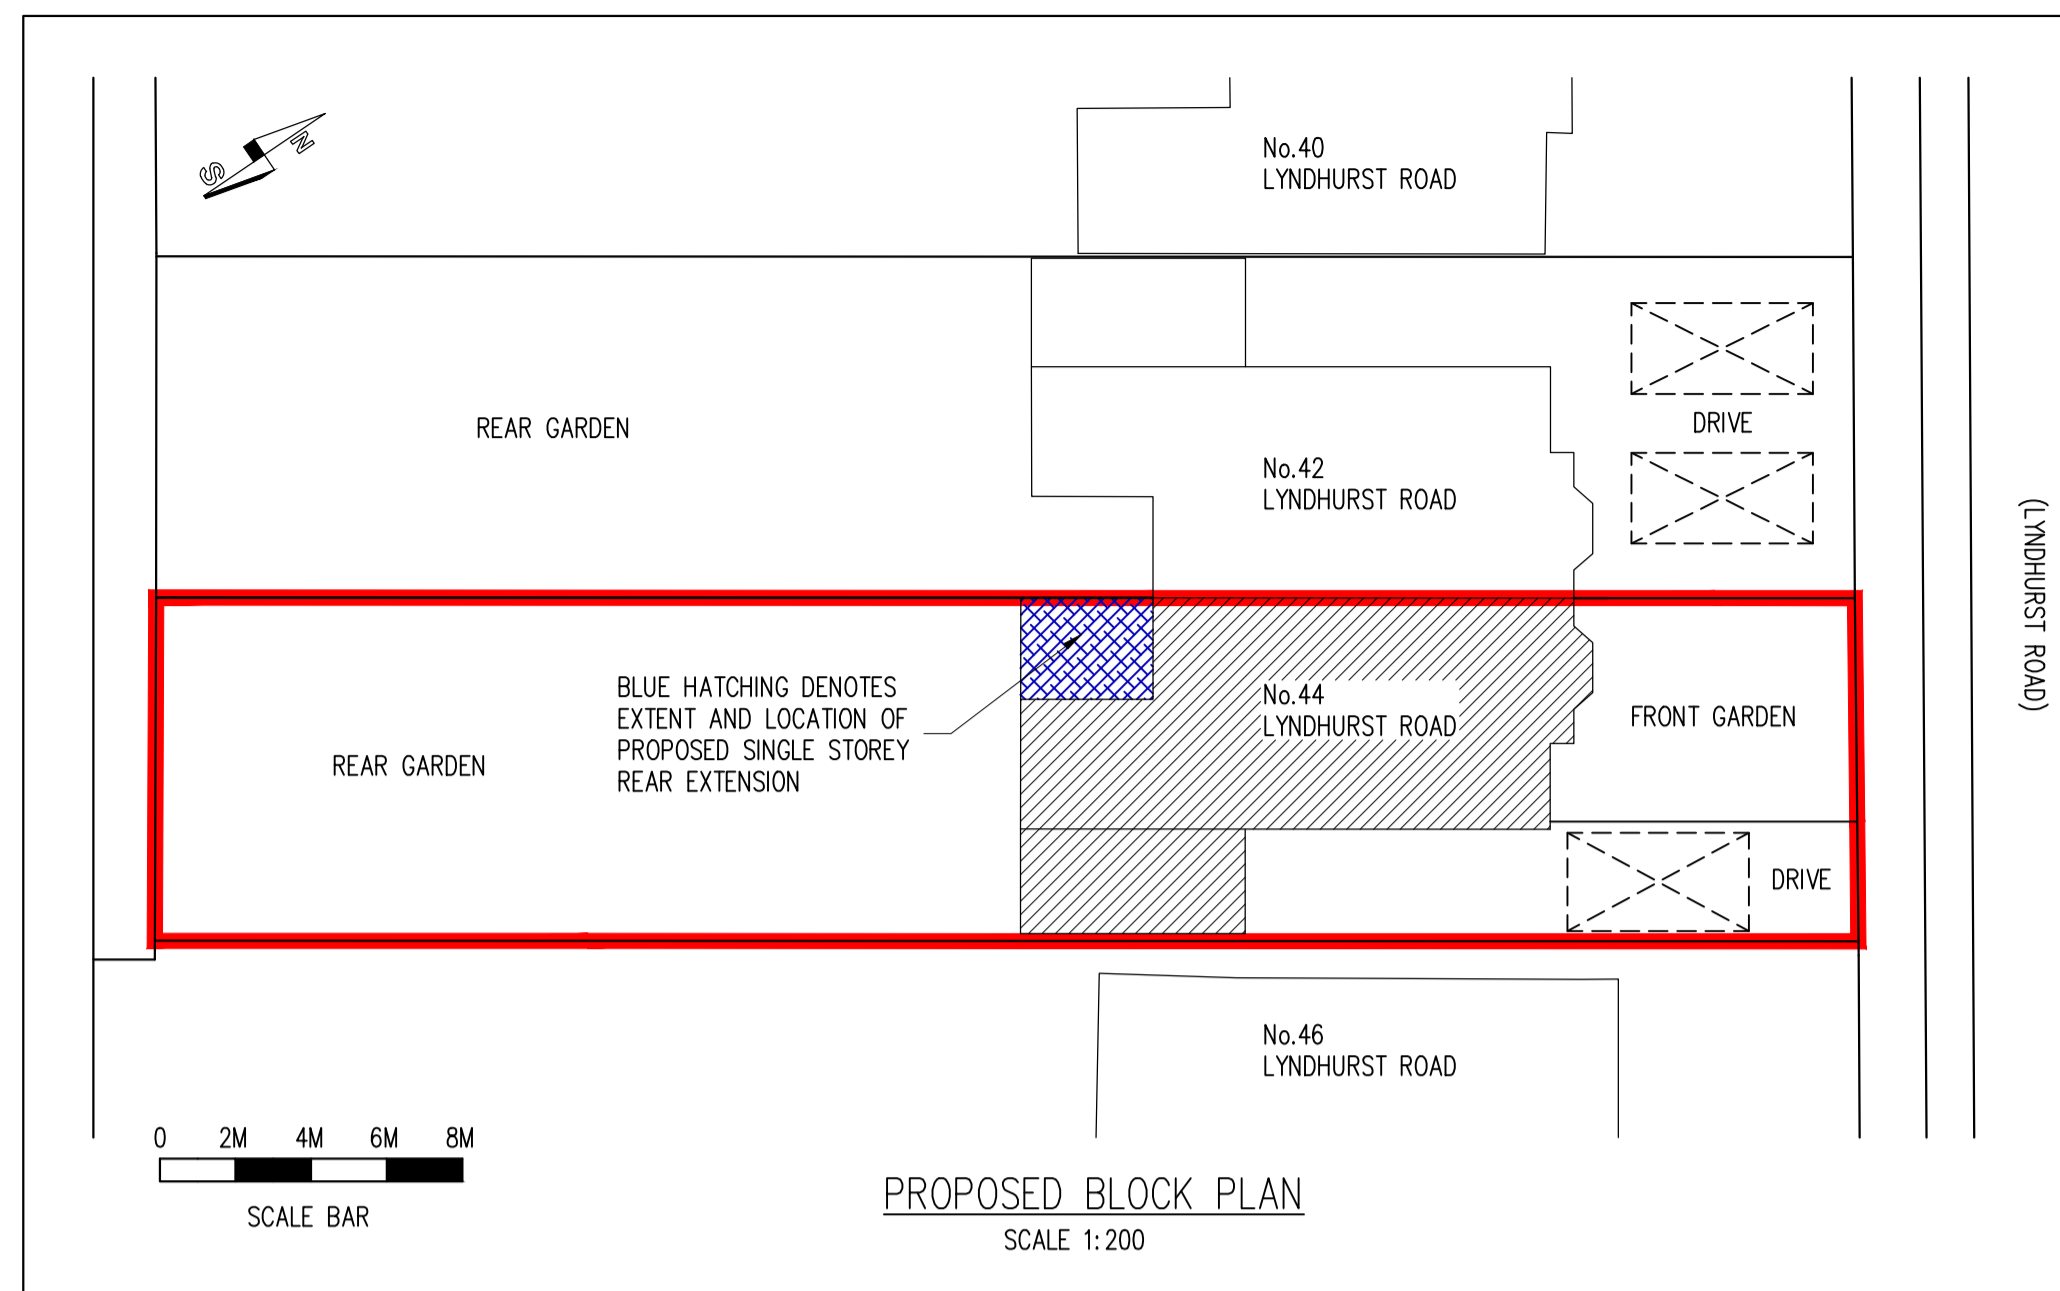
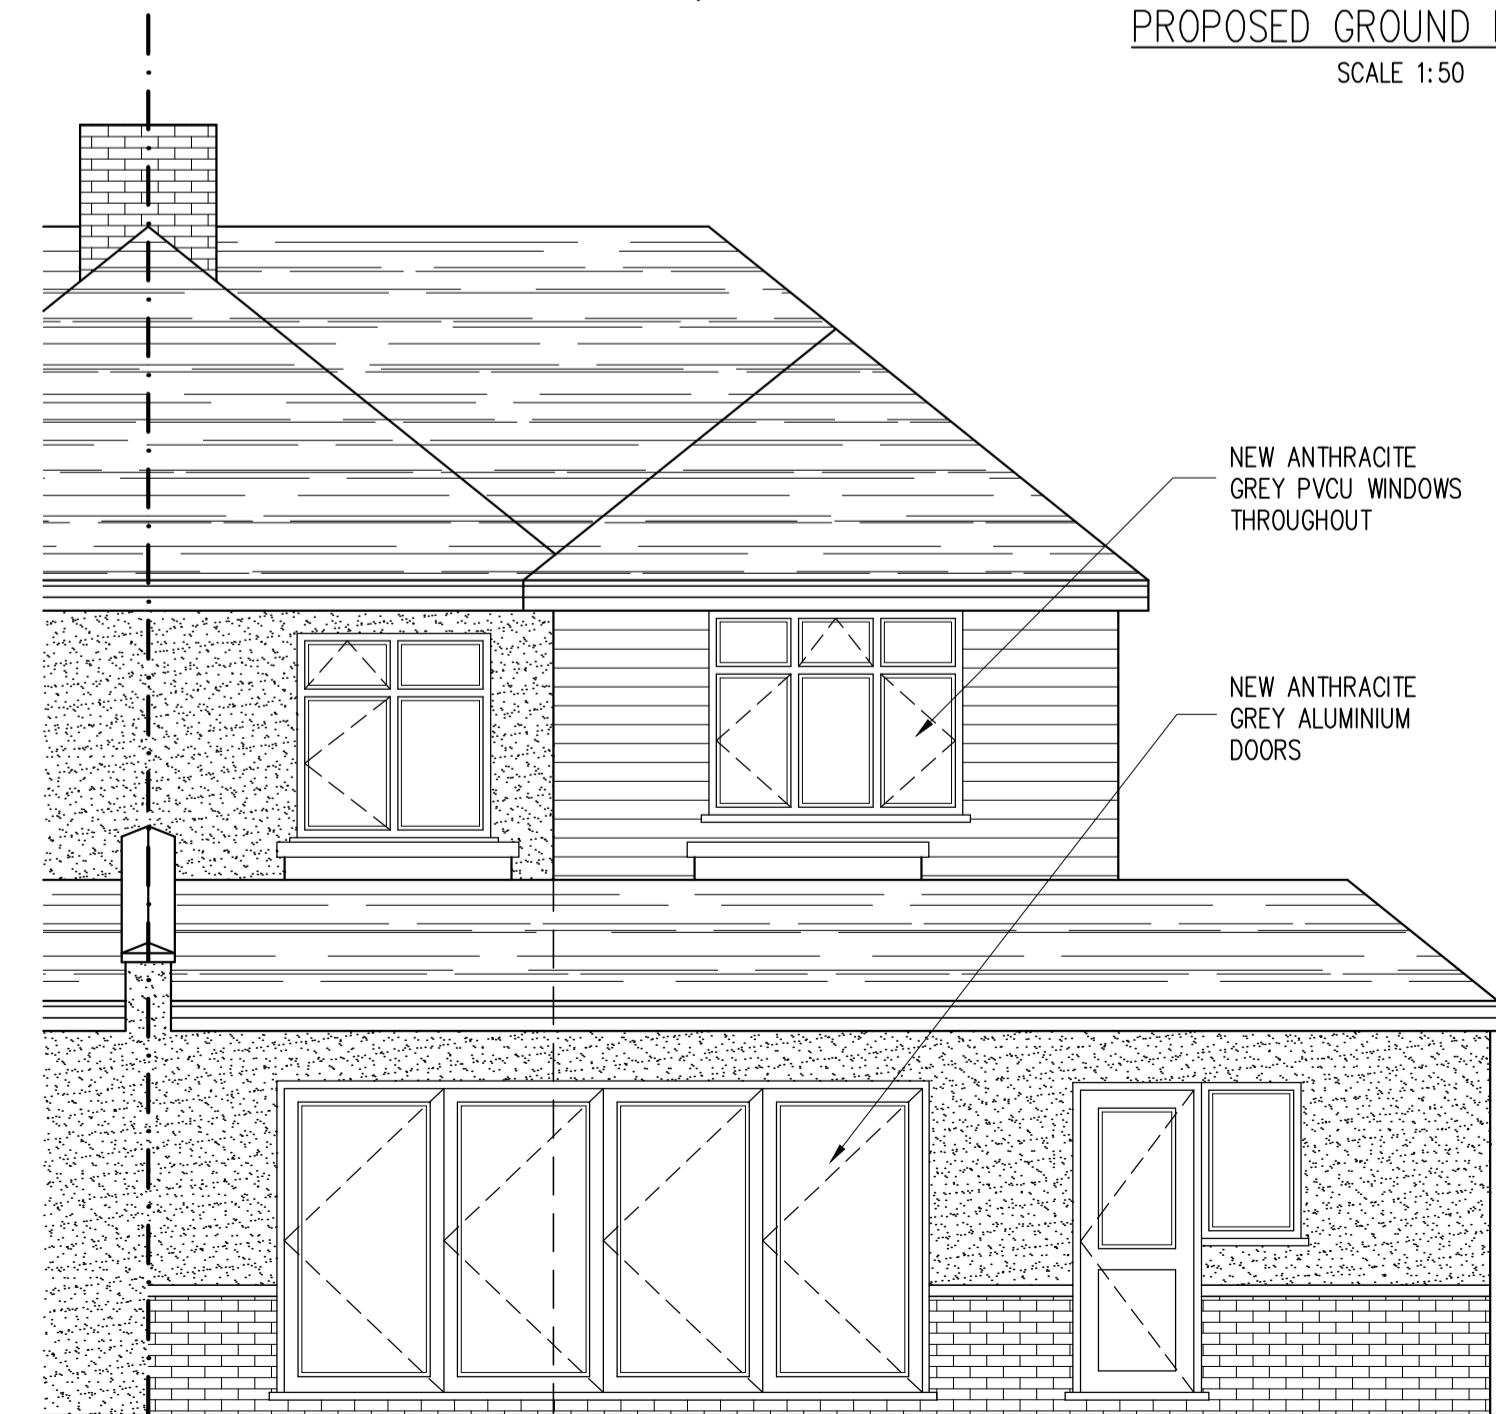


PROPOSED GROUND FLOOR PLAN
SCALE 1:50

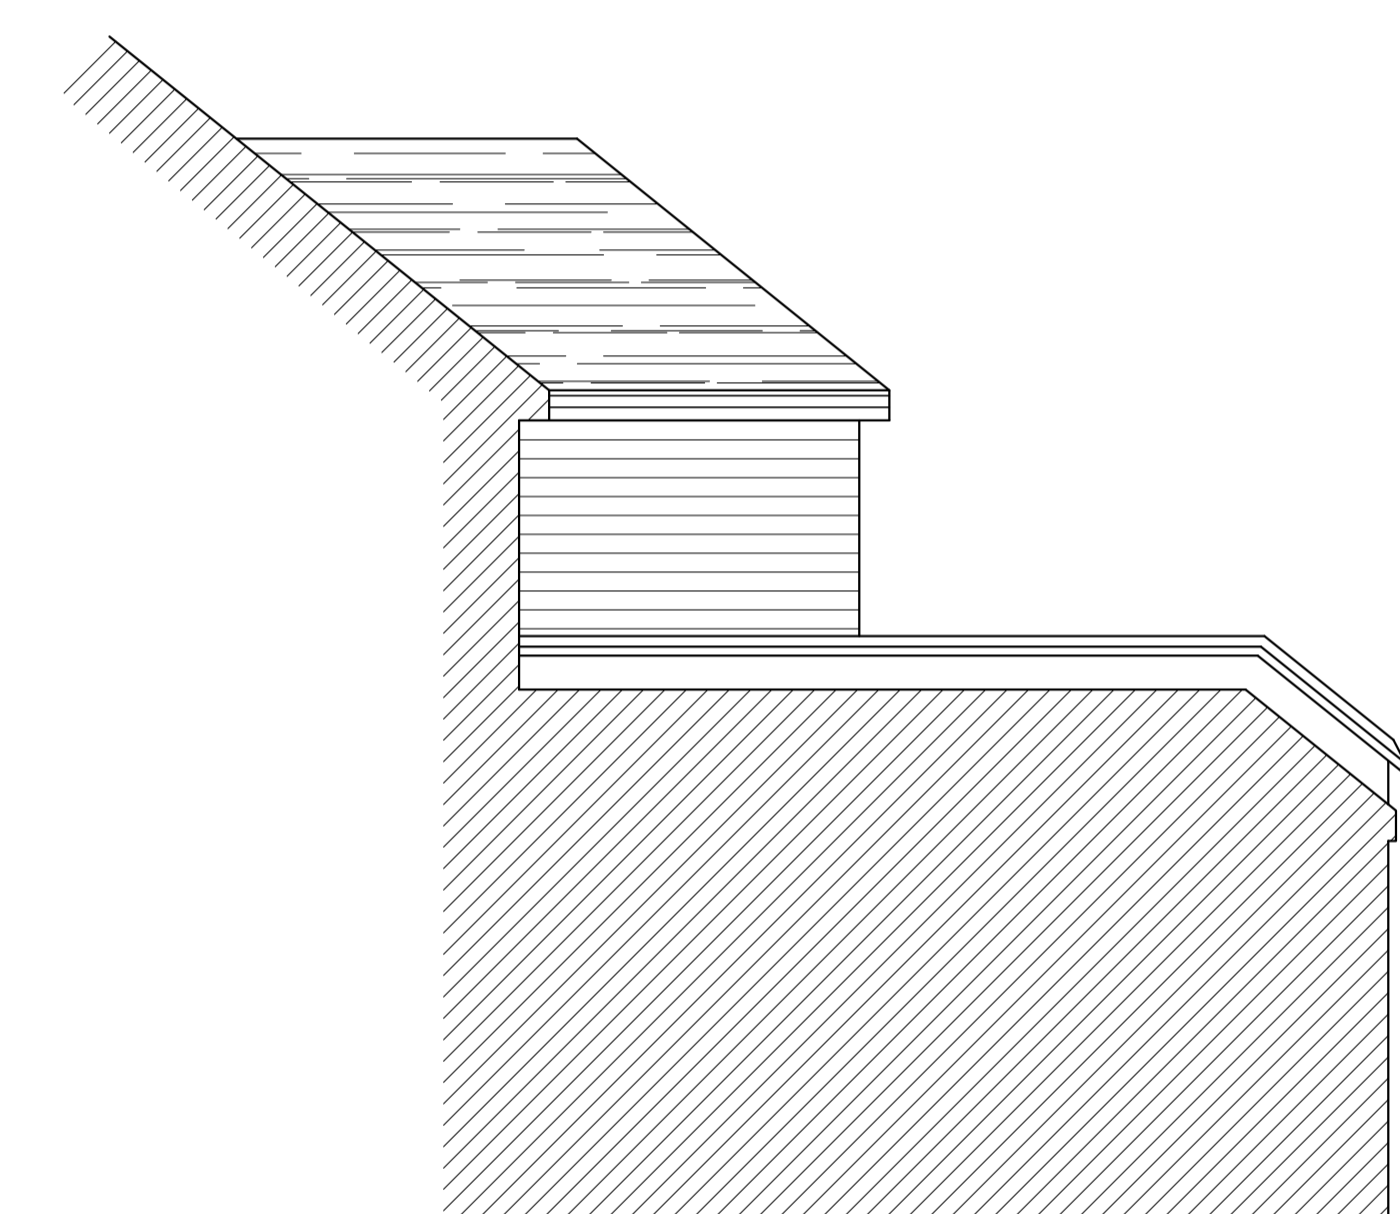

NOTE:
ALL STRUCTURAL MEMBERS INCLUDING BEAMS, POSTS, PADSTONES, CONNECTION DETAILS ETC. TO BE JUSTIFIED & CALCULATED BY A QUALIFIED STRUCTURAL ENGINEER.
A CONDITIONAL APPROVAL MAY BE GRANTED FOR ALL STRUCTURAL MEMBERS. THE CALCULATIONS MUST BE SUBMITTED TO & APPROVED BY THE COUNCIL PRIOR TO COMMENCEMENT.

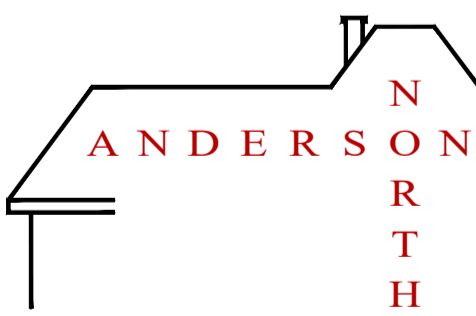

Rev	Date	By	Chkd	Revisions
Client				
MR		RICHARDS		
Job Title				
SINGLE STOREY REAR EXTENSION, PART GARAGE CONVERSION & EXTERNAL ALTERATIONS AT 44 LYNDHURST ROAD BARNEHURST KENT DA7 6DF				
ARCHITECTURAL CONSULTANTS				
 ANDERSON NORTH ANDERSON NORTH LIMITED Glen Lodge Priory Close, East Farleigh Kent ME15 0EY Tel: 01732 522 455 Mob: 07957 627 440				
Scale		Date		
AS SHOWN @ A1		21/03/22		
Drawing Title				
PROPOSED FLOOR PLAN AND ELEVATIONS				
Drawing No.				Rev.
44-LYNDHURST-ROAD-02				A