



KEY:

1. New dual pitch slate roof to reformed bedroom / ensuite area
2. Extract slate vent
3. New openable opaque rooflights (one to bedroom / one to ensuite)
4. New EPDM roof to office / workshop bonded to warm roof insulated construction.
5. New copper hopper, gutters and downpipes connecting to exiting below ground drainage system.
6. Existing house plan
7. Valley gutter

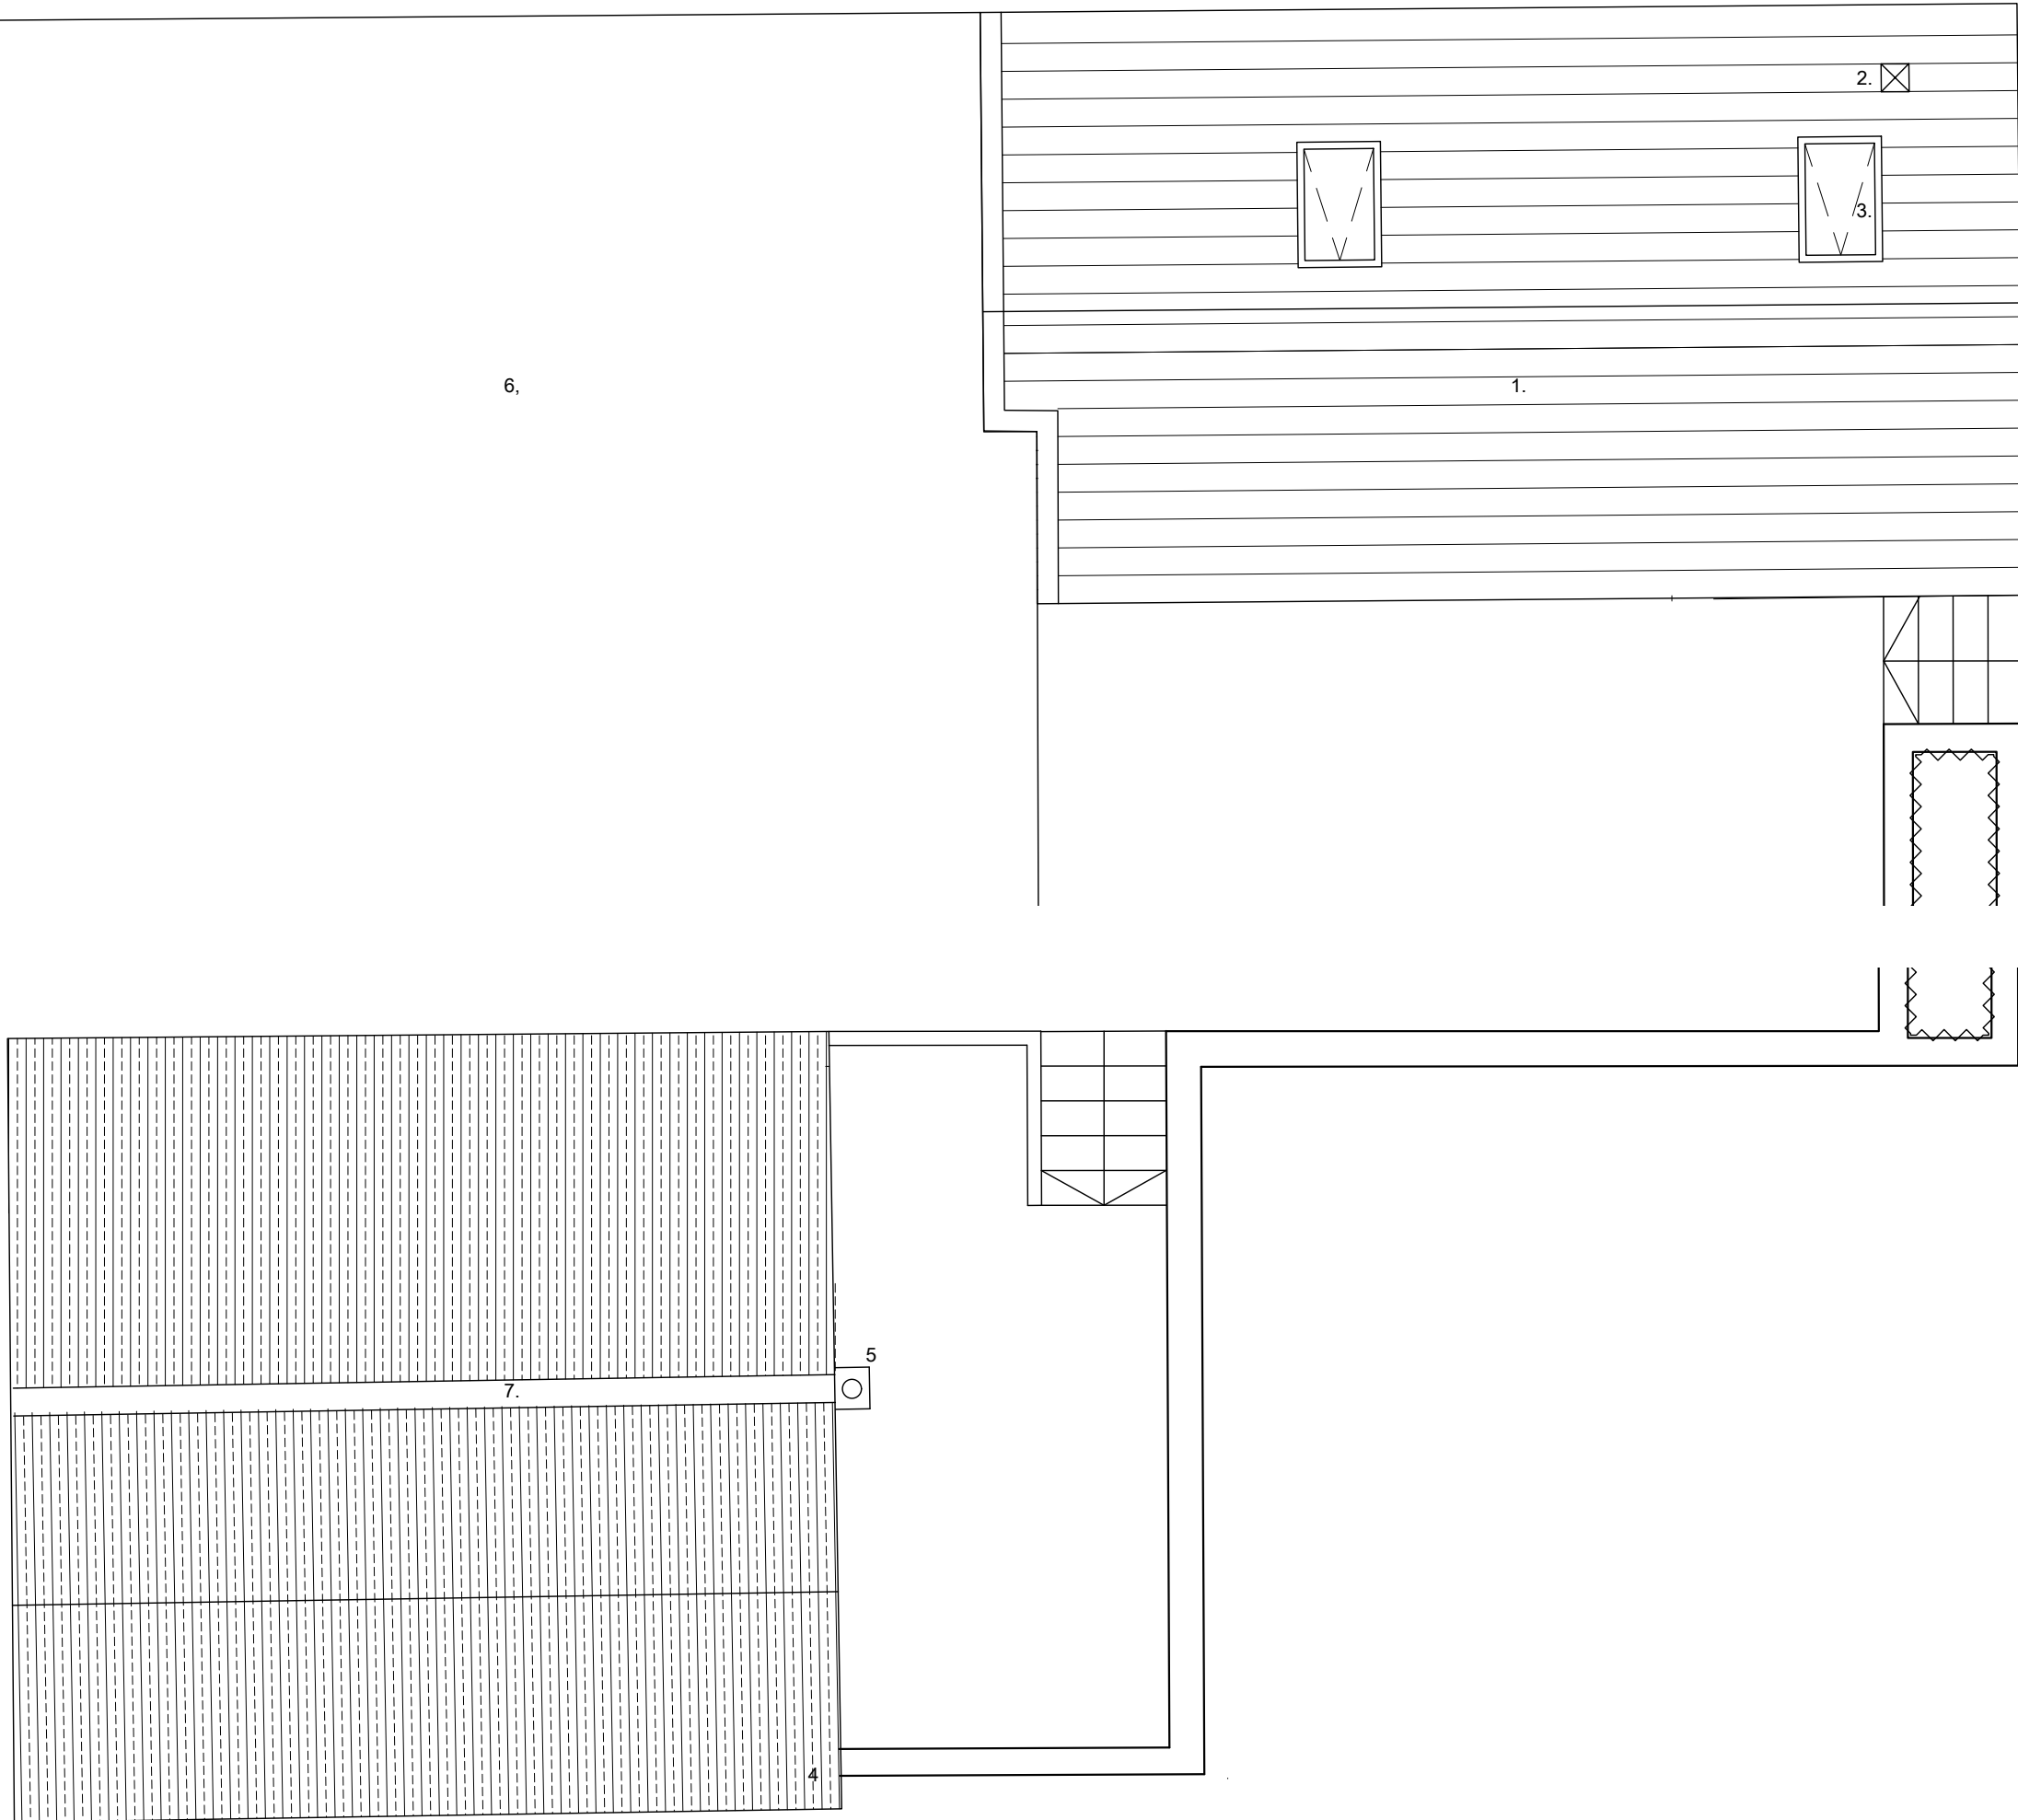

PROPOSED ROOF PLAN
SCALE 1:50

PLANNING		Rev	Date	By	Revision Note
 Loader Monteith Architects Limited 38 Bartfield Road, Glasgow, United Kingdom G42 9QH info@loadermonteith.co.uk www.loadermonteith.co.uk	Project				Project No.
	24 Dalry Road, Beith				170
	Client				
	Ross & Lindsay McNally				
	Date	030322			Revision
	Scale	1:50	A3		-
	Author	IM			
	Check	-			
	Drawing				Drawing No.
	Proposed roof plan				L27/001

© Drawing is copyright of Loader Monteith Architects Limited
Check all dimensions on site. Do not scale from this drawing. Dimensions in millimetres.
This sheet is intended for use as a design tool. It is not intended for construction. Errors or omissions are to be reported immediately to the Architect.

