



KEY:

1. New bedroom
2. New garden terrace
3. New gym in garage
4. New office in garge extension
5. New kitchen door / window arrangement
6. Existing garage overclad in timber (charred larch) to match new garage extension
7. New bedroom / ensuite. Facade and all roof reconstructed. Cladding
8. to match garage / studio (tbc)

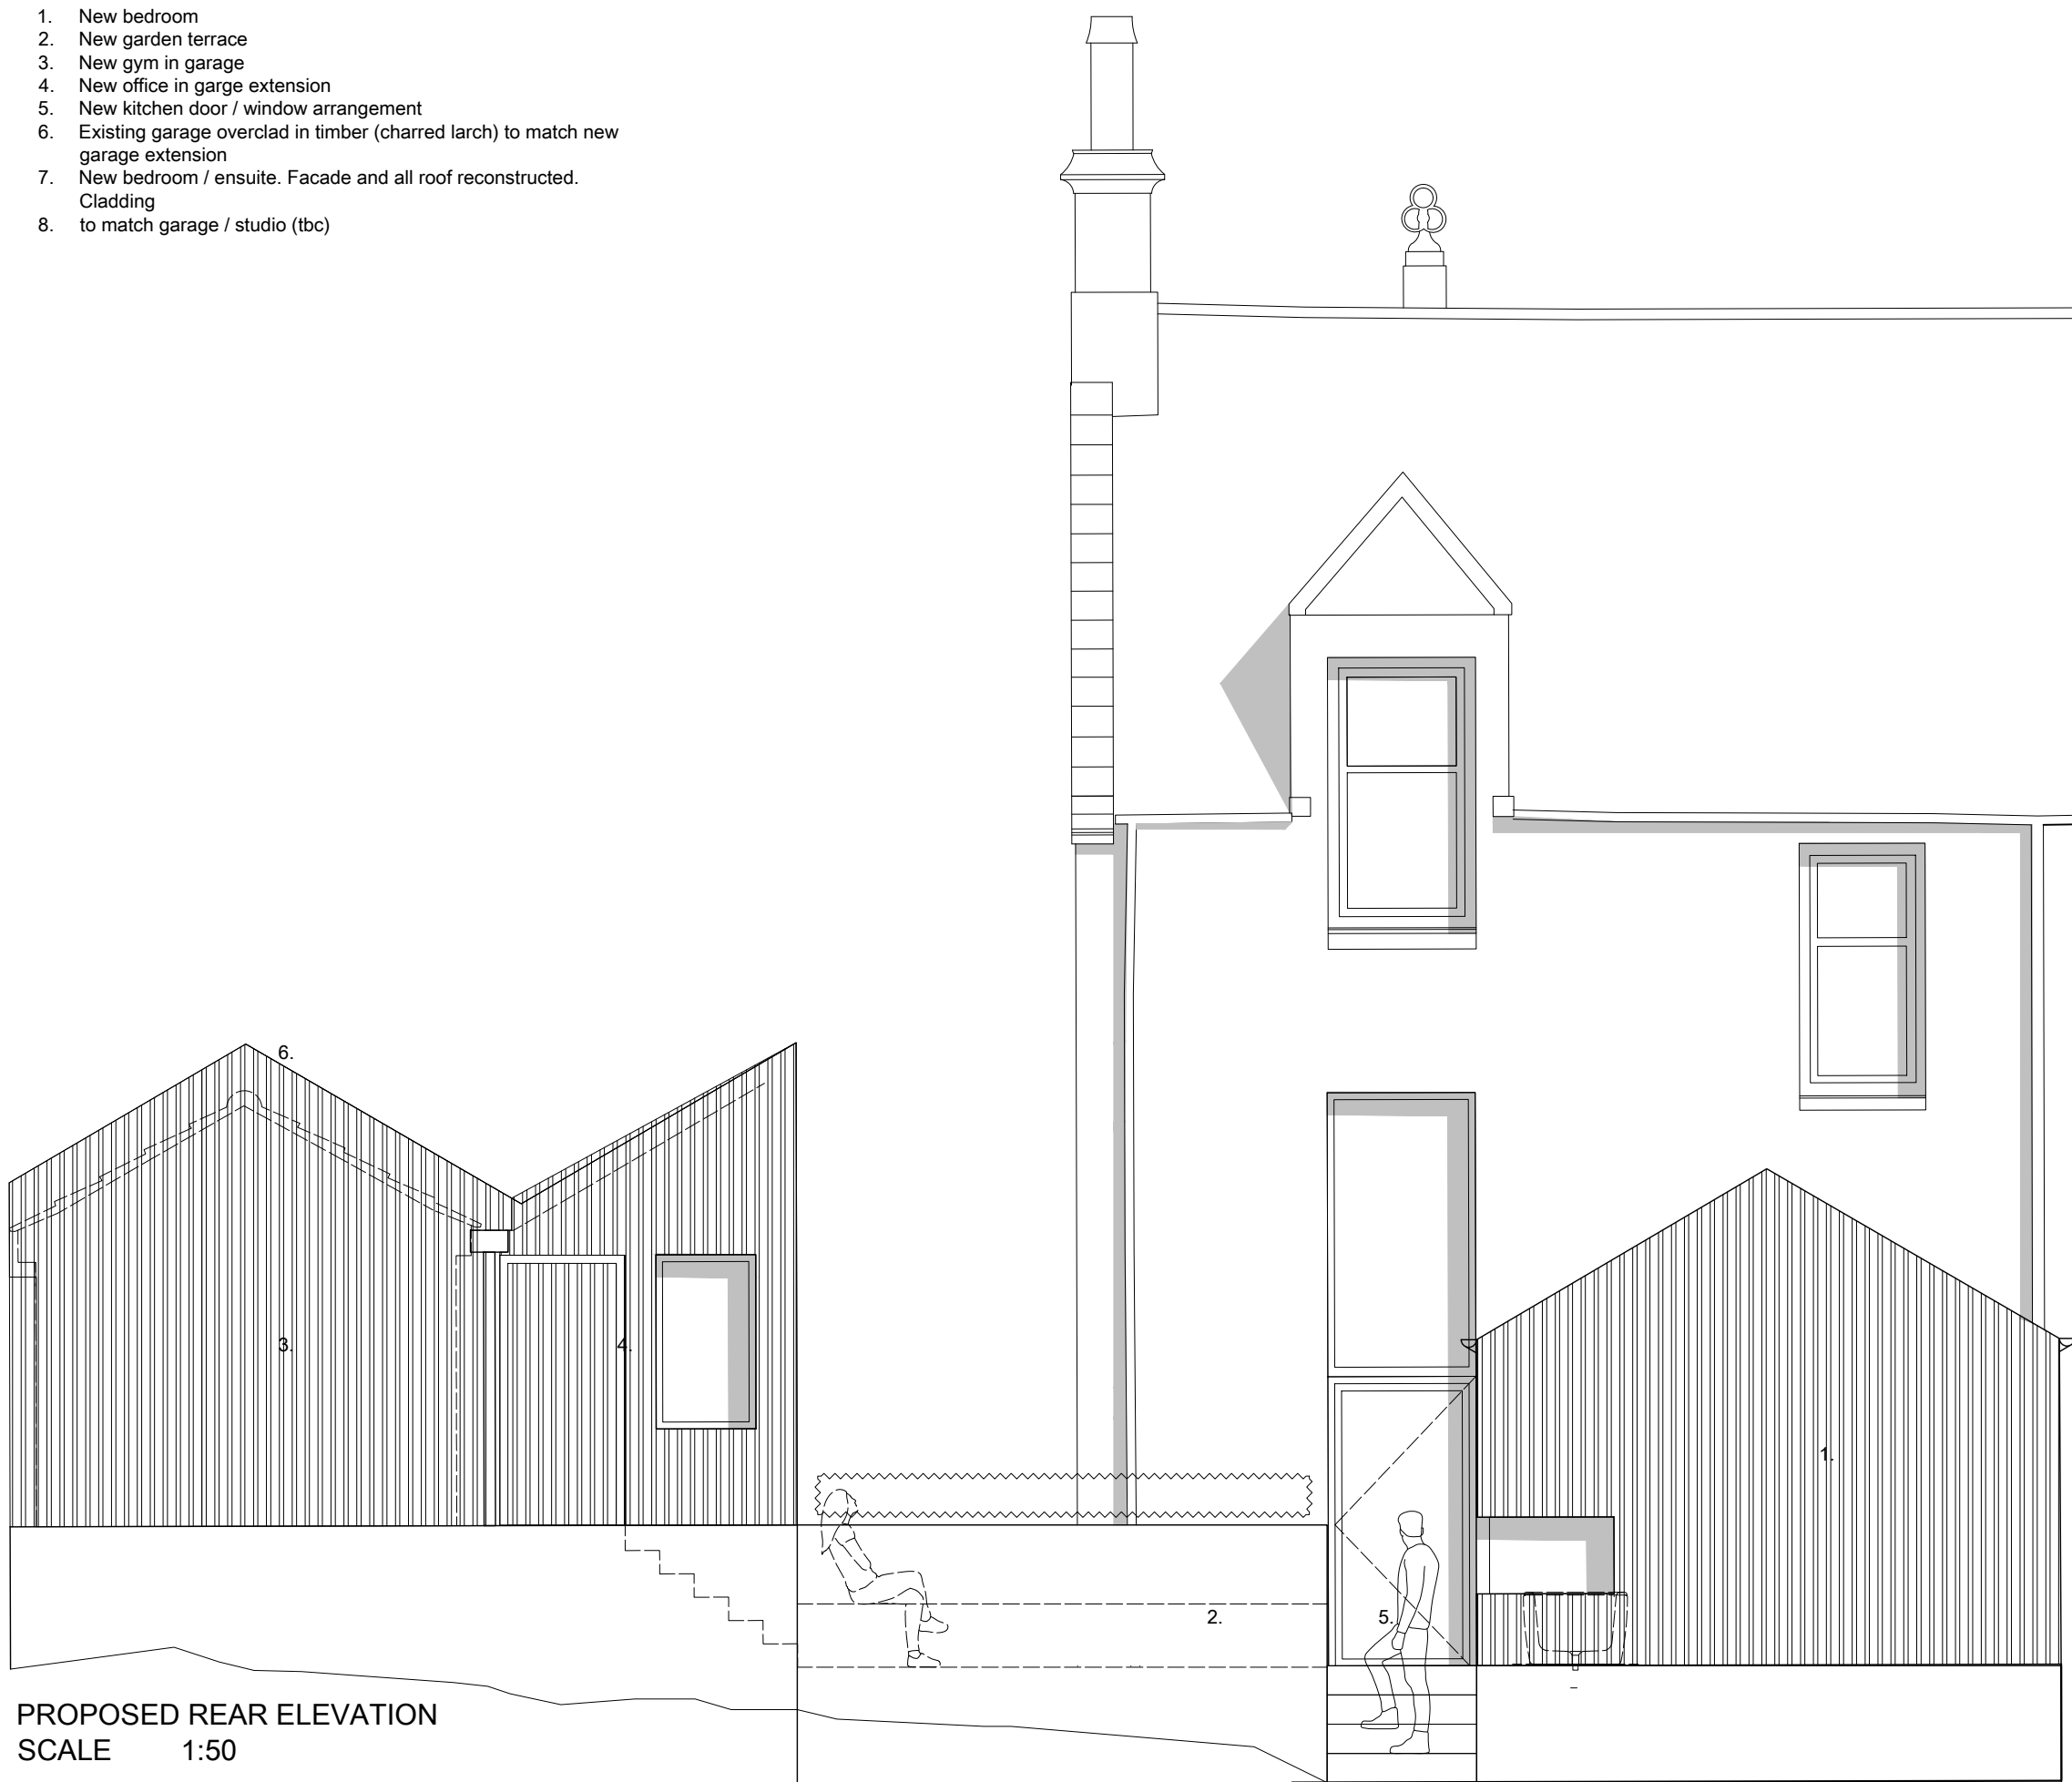

PROPOSED REAR ELEVATION
SCALE 1:50

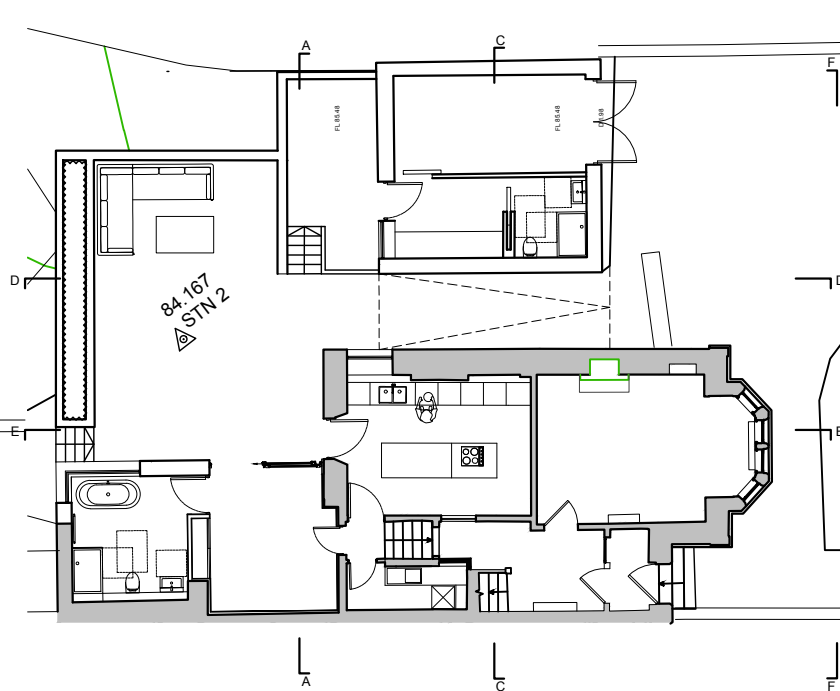

Status	Rev	Date	By	Revision Note
PLANNING				

Loader Monteith Loader Monteith Architects Limited 38 Battlefield Road, Glasgow, United Kingdom G42 9QH info@loadermonteith.co.uk www.loadermonteith.co.uk	Project 24 Dalry Road, Beith	Project No. 170
	Client Ross & Lindsay McNally	
	Date 03/03/22	Revision
	Scale 1:50	A3
	Author IM	
	Check -	
	Drawing Proposed Rear Elevation	Drawing No. L12-J003

