



AS EXISTING

DO NOT SCALE
Contractor to check all dimensions on site and
report discrepancies before proceeding.
This drawing is copyright.


0 1 2 3 4 5m Scale 1:100

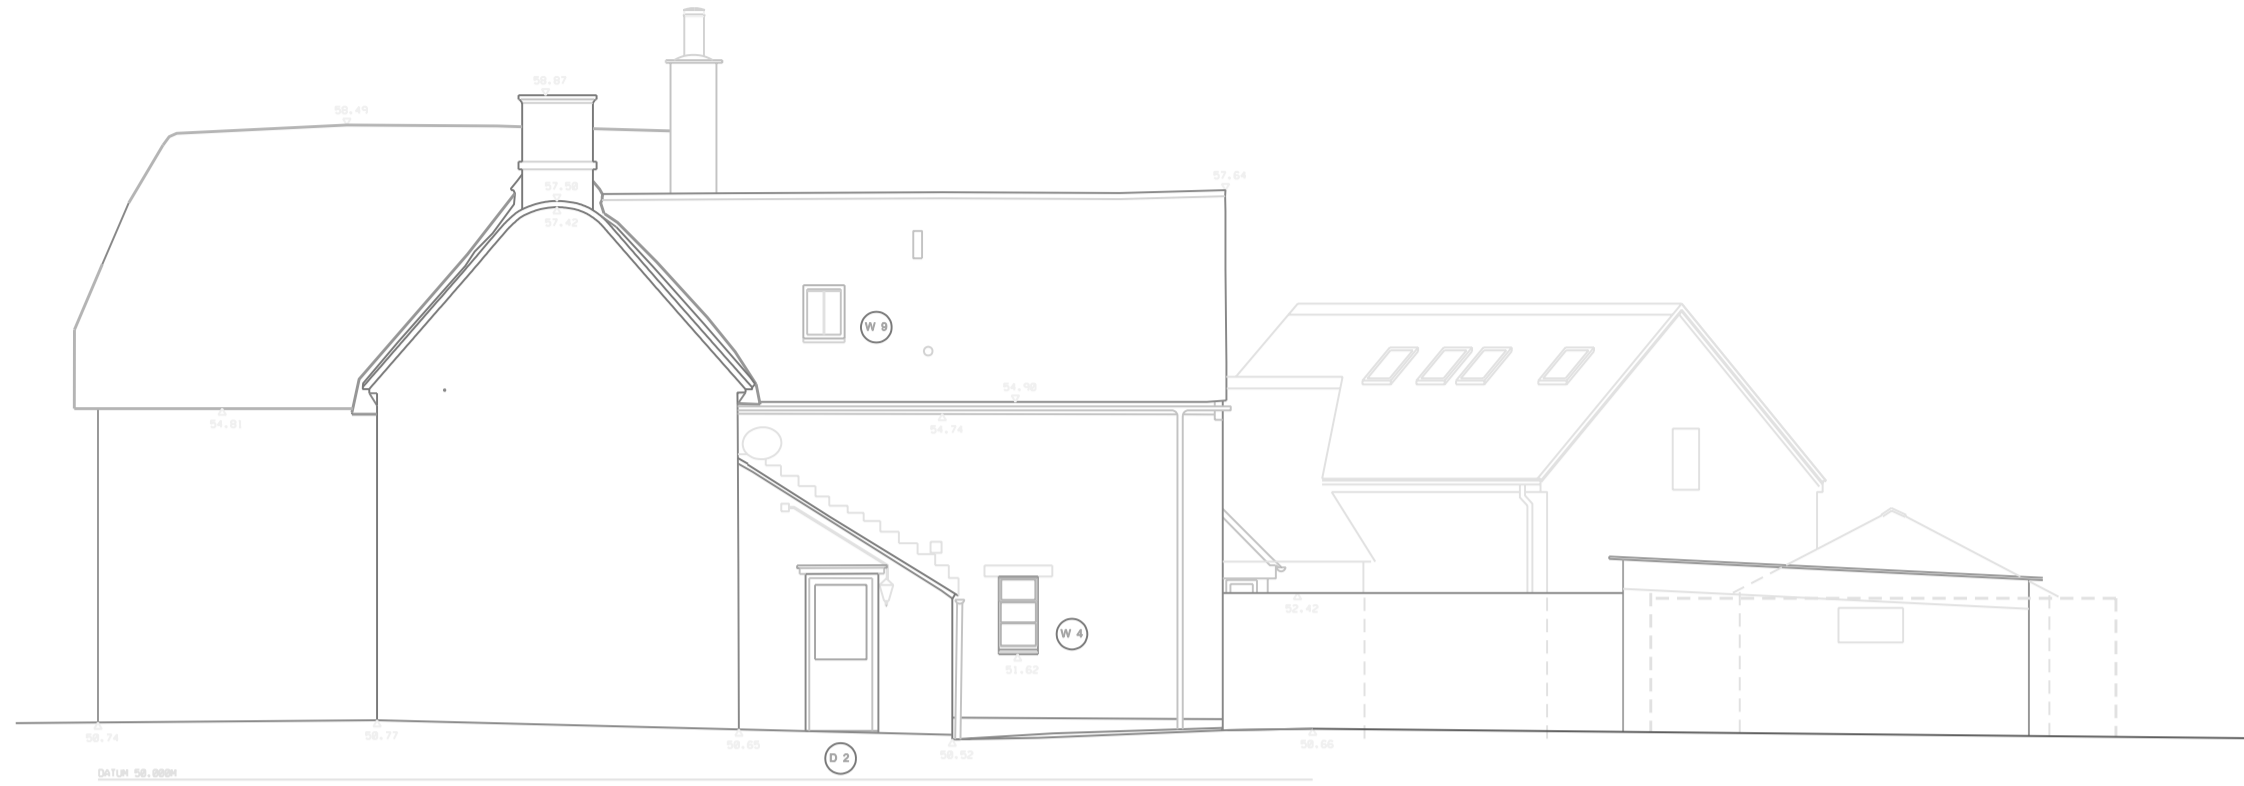


SOUTH ELEVATION

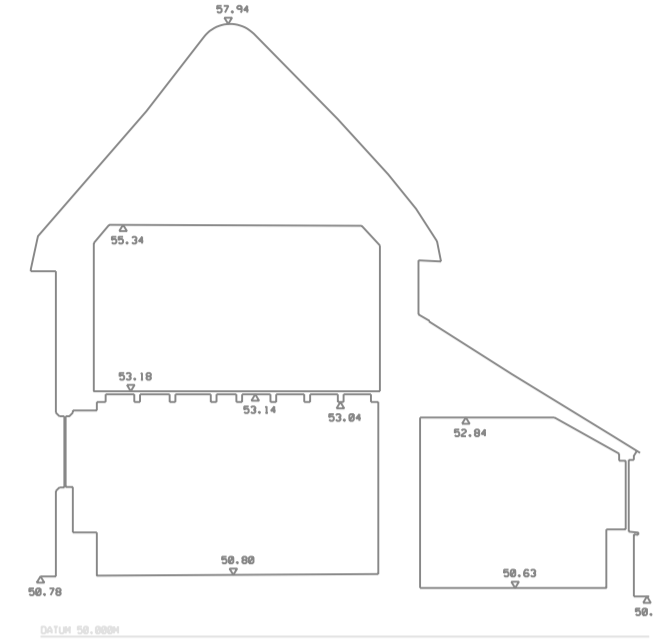


SECTION AA 1:100

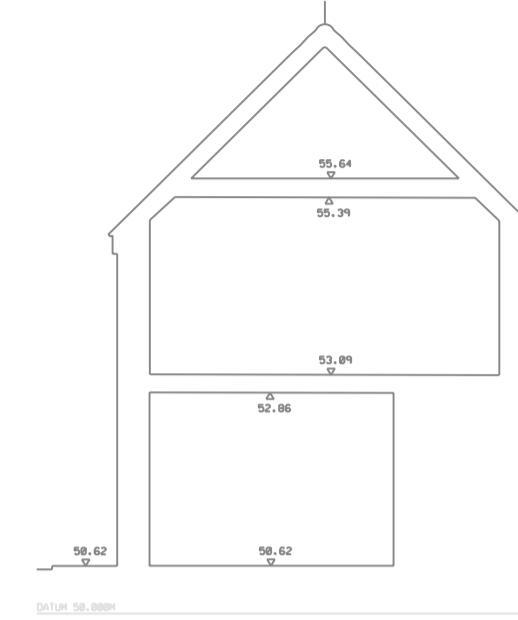


SECTION BB 1:100

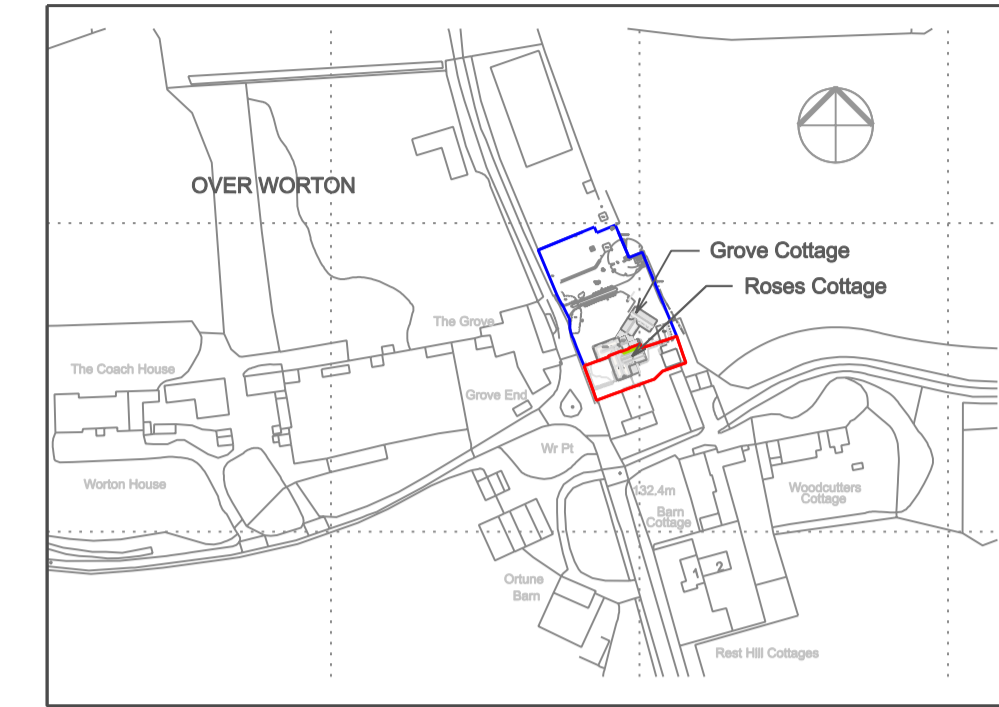


LOCATION PLAN 1:2500

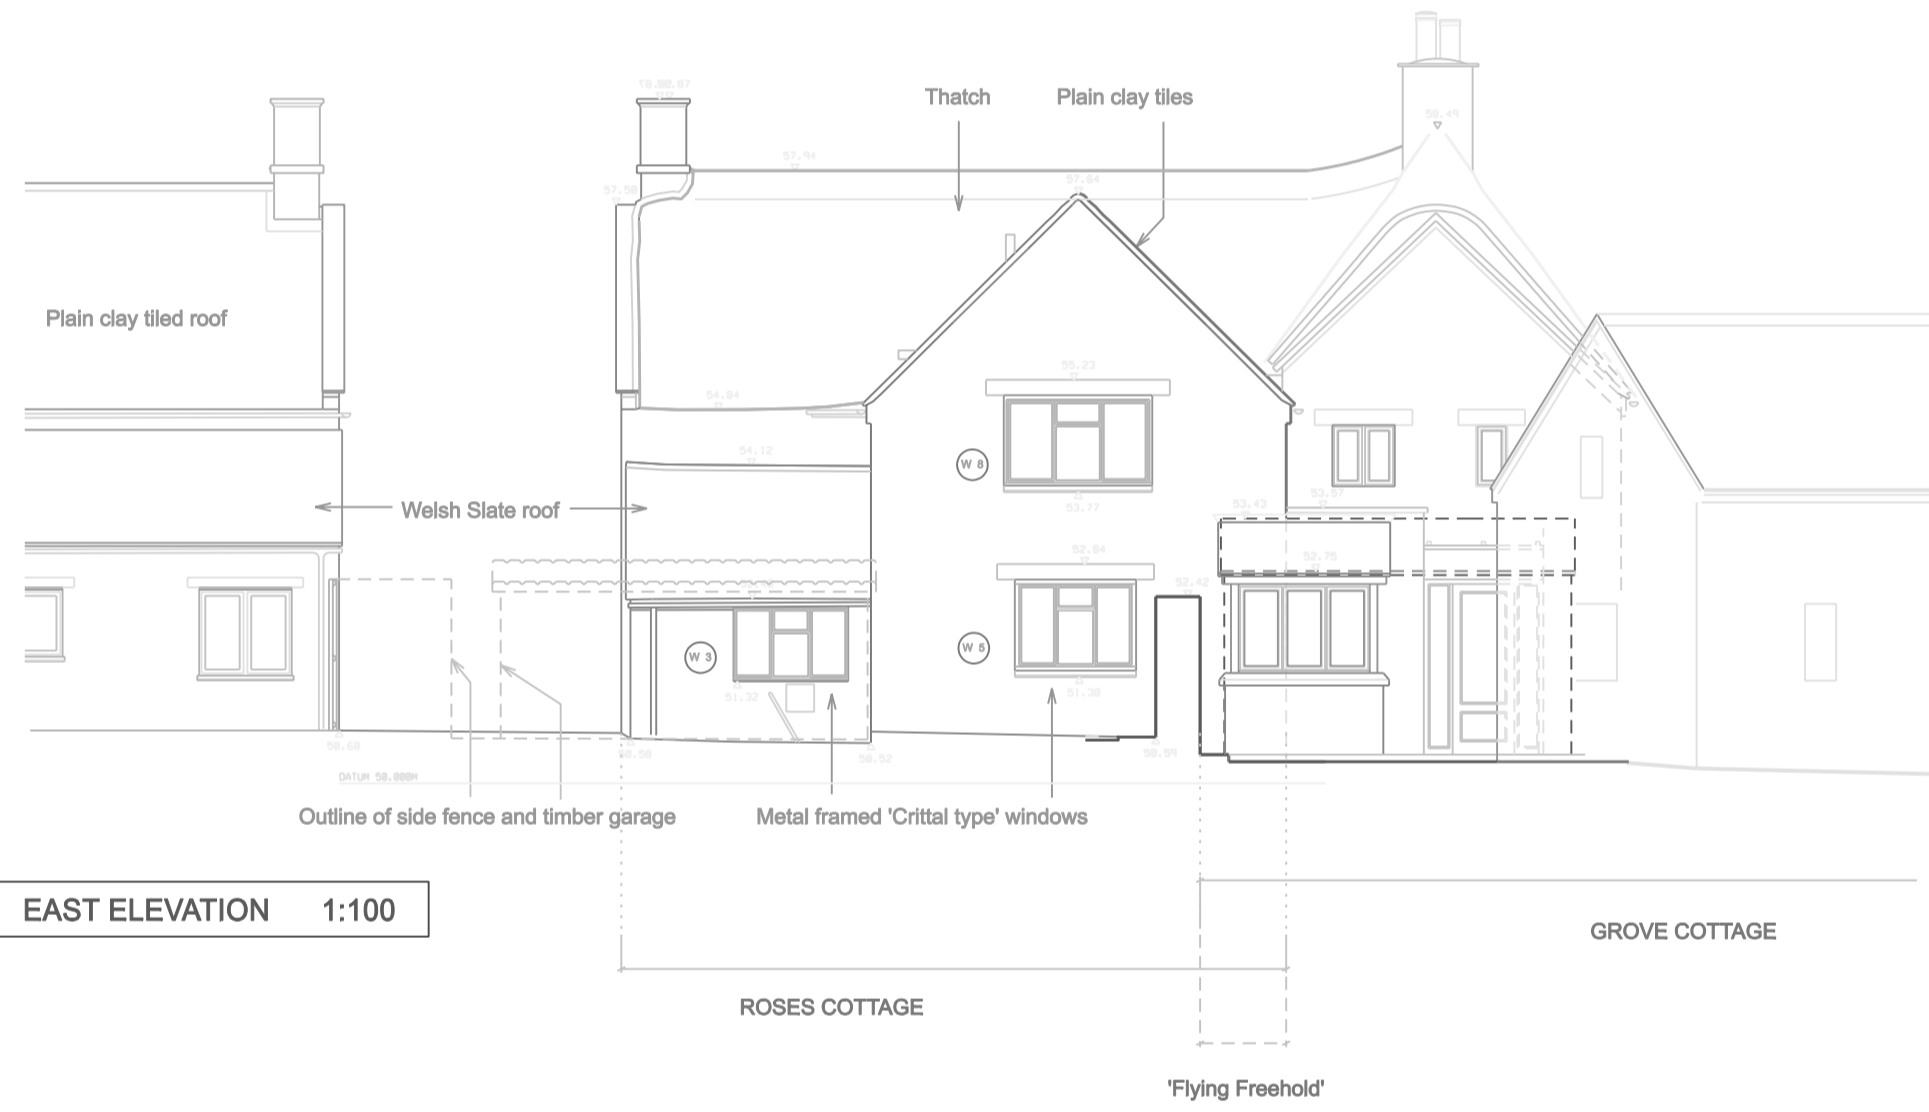

EAST ELEVATION 1:100

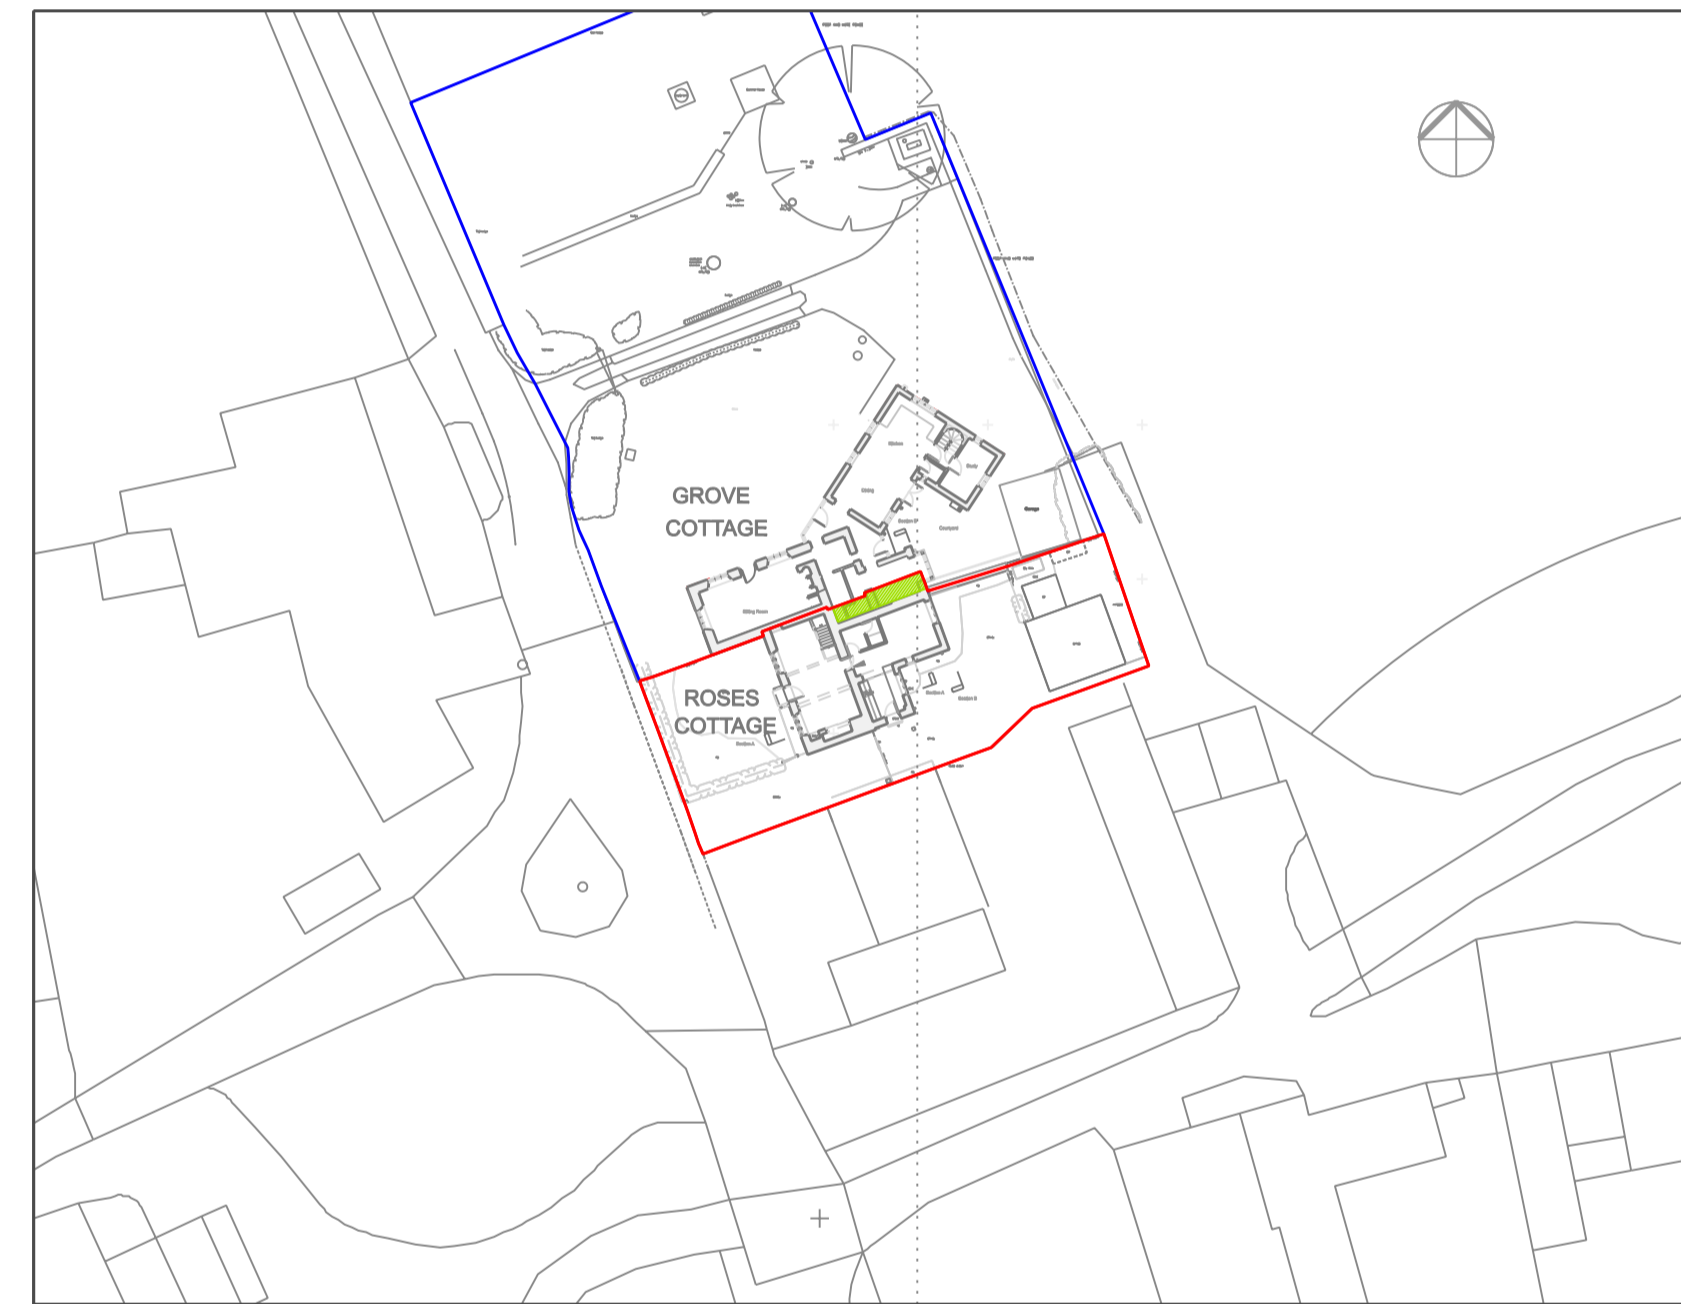

BLOCK PLAN 1:500
AS EXISTING

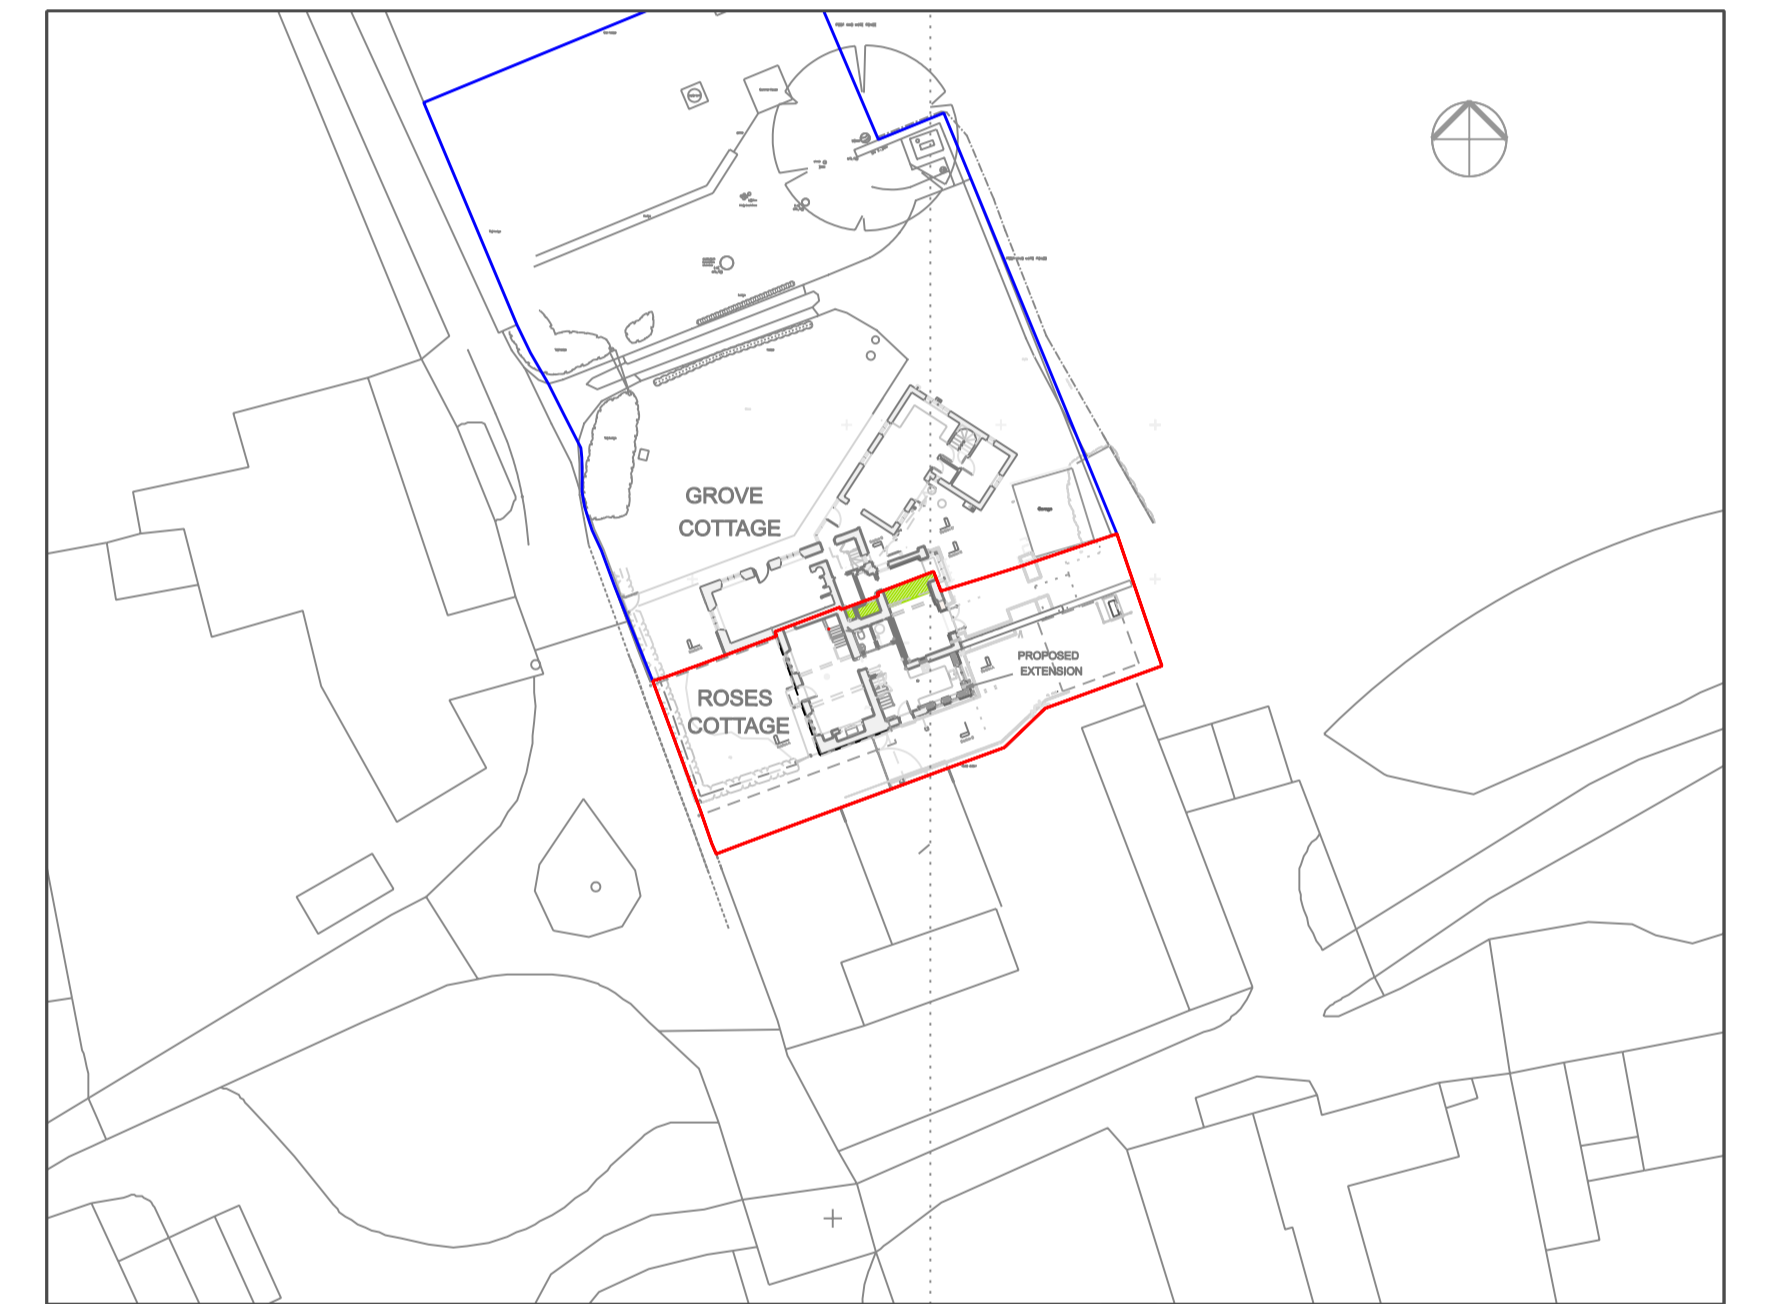

BLOCK PLAN 1:500
AS PROPOSED



WEST ELEVATION 1:100



NORTH ELEVATION 1:100

AS EXISTING

14.04.2022 Re-issued for Planning
01.03.2022 Issued for Building Regulations Application
01.03.2022 Issued for Tender

PLANNED APPROACH
ARCHITECTS
Telephone 07929 296003 Email: tim@plannedapproach.co.uk

Client: Mr and Mrs Malcolm Axtell
Site: Roses Cottage & Grove Cottage, Over Worton Oxfordshire OX7 7EP
Project: Refurbishment and Revision of Internal Layout

ELEVATIONS As Existing
1:100 TPH October 2021
Original at A1 Drwg no. 21 / 197. 02