



DO NOT SCALE: ALL DIMENSIONS TO BE CHECKED ON SITE AND VERIFIED PRIOR TO COMMENCING WORKS/MANUFACTURE. ANY DISCREPANCIES TO BE REPORTED TO THE ARCHITECT.
 THIS DRAWING IS PROTECTED BY COPYRIGHT. IT MAY NOT BE REPRODUCED IN ANY FORM OR BY ANY MEANS FOR ANY PURPOSE WITHOUT THE WRITTEN PERMISSION OF ROGERS & JONES ARCHITECTS.

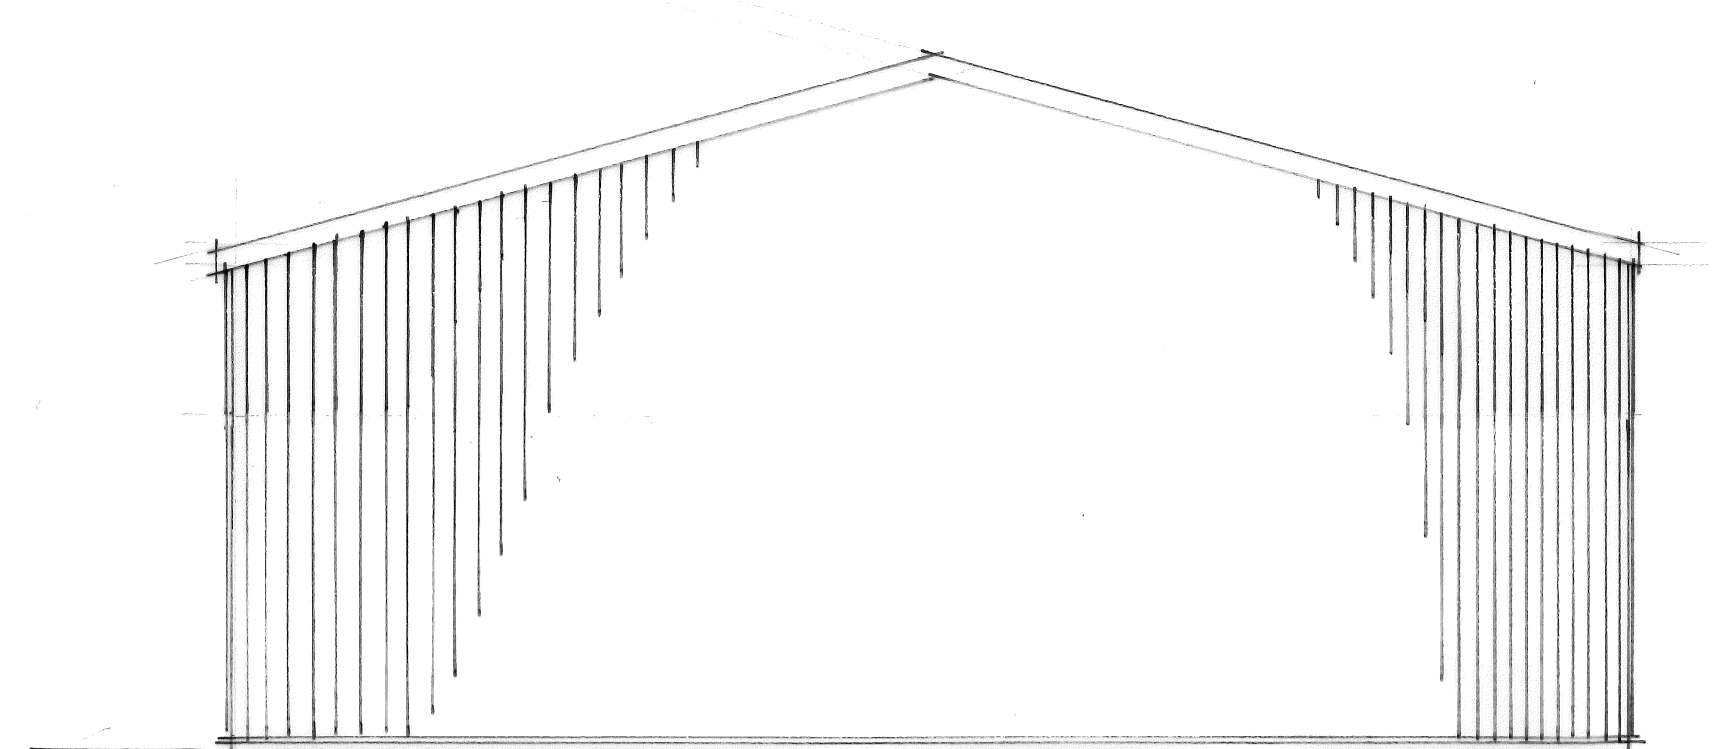


N.E. ELEVATION.



N.W. ELEVATION.

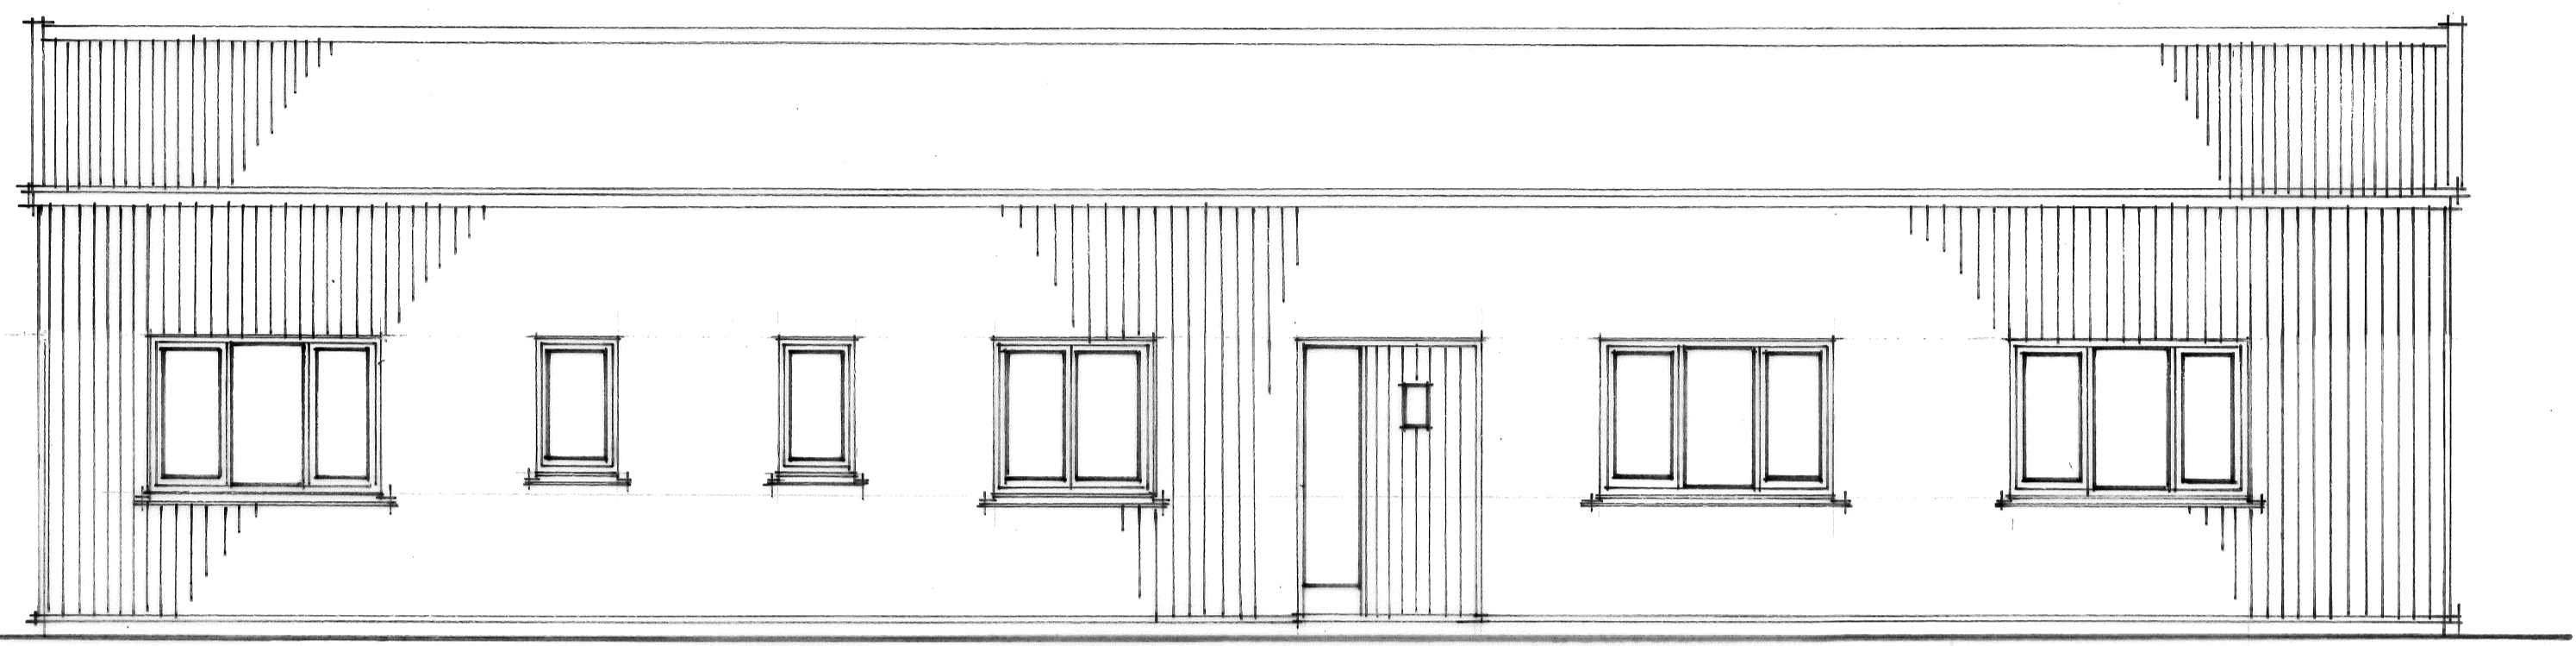

S.W. ELEVATION.

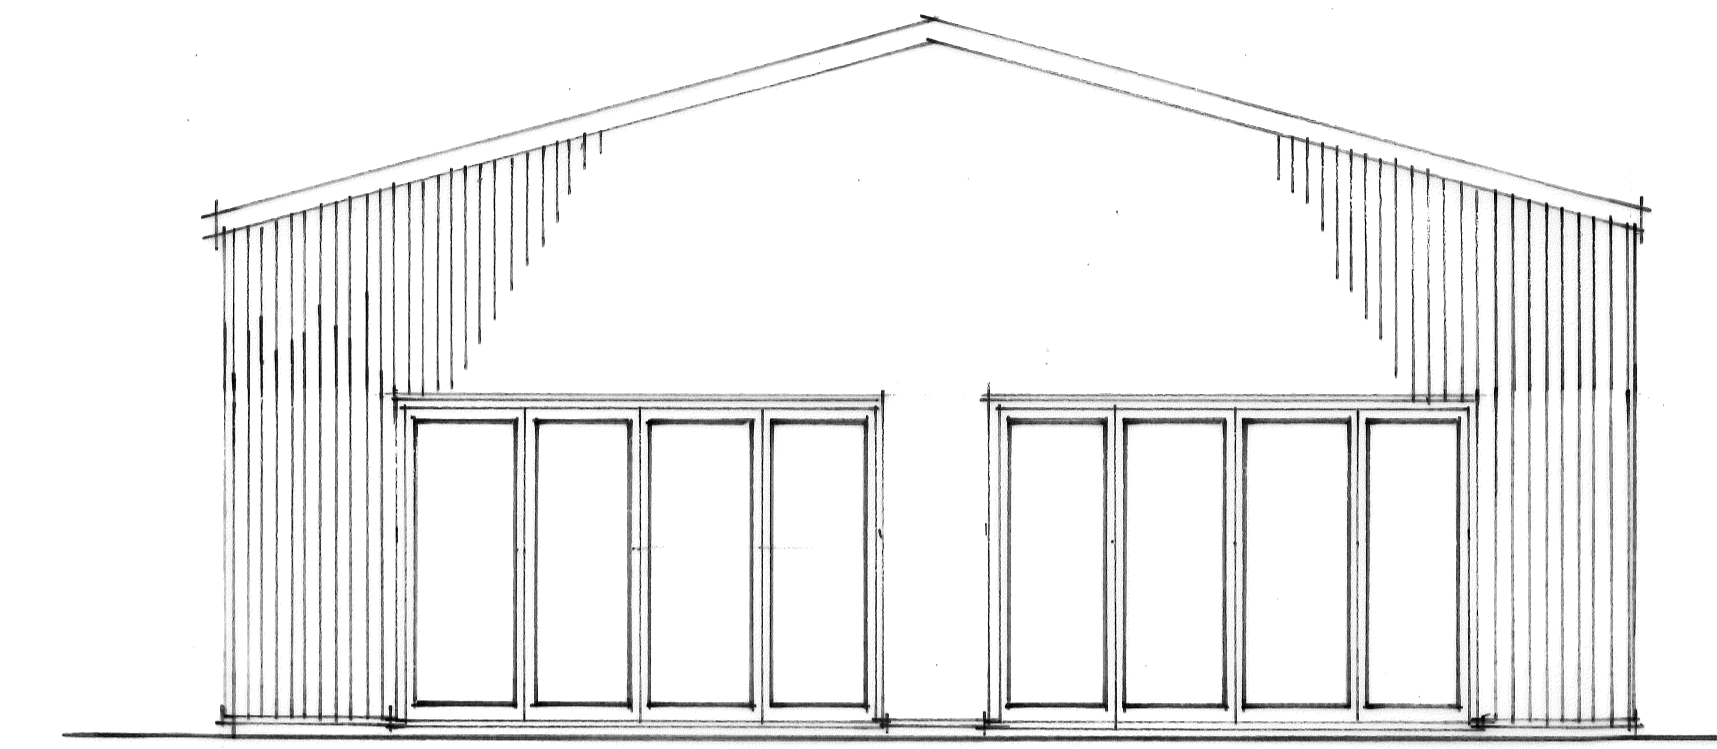


S.E. ELEVATION.

REV	DATE	DESCRIPTION	INITIALS

- ISSUE:
- FEASIBILITY STUDY
 - PRELIMINARY
 - PLANNING
 - BUILDING REGULATION
 - PRODUCTION INFORMATION
 - AS BUILT


CLIENT: CHRISTINE DYER
PROJECT: PROPOSED CONVERSION OF BARN TO RESIDENTIAL UNDER PART Q GREEN LANE FARM WEST CHILLA BEAWORTHY EX21 5XQ
DRAWING TITLE: BARN 2 PROPOSED FLOOR PLANS & ELEVATIONS

SCALE: 1:50
 DATE: April 2022
 DRAWN BY: THR
 CHECKED BY:

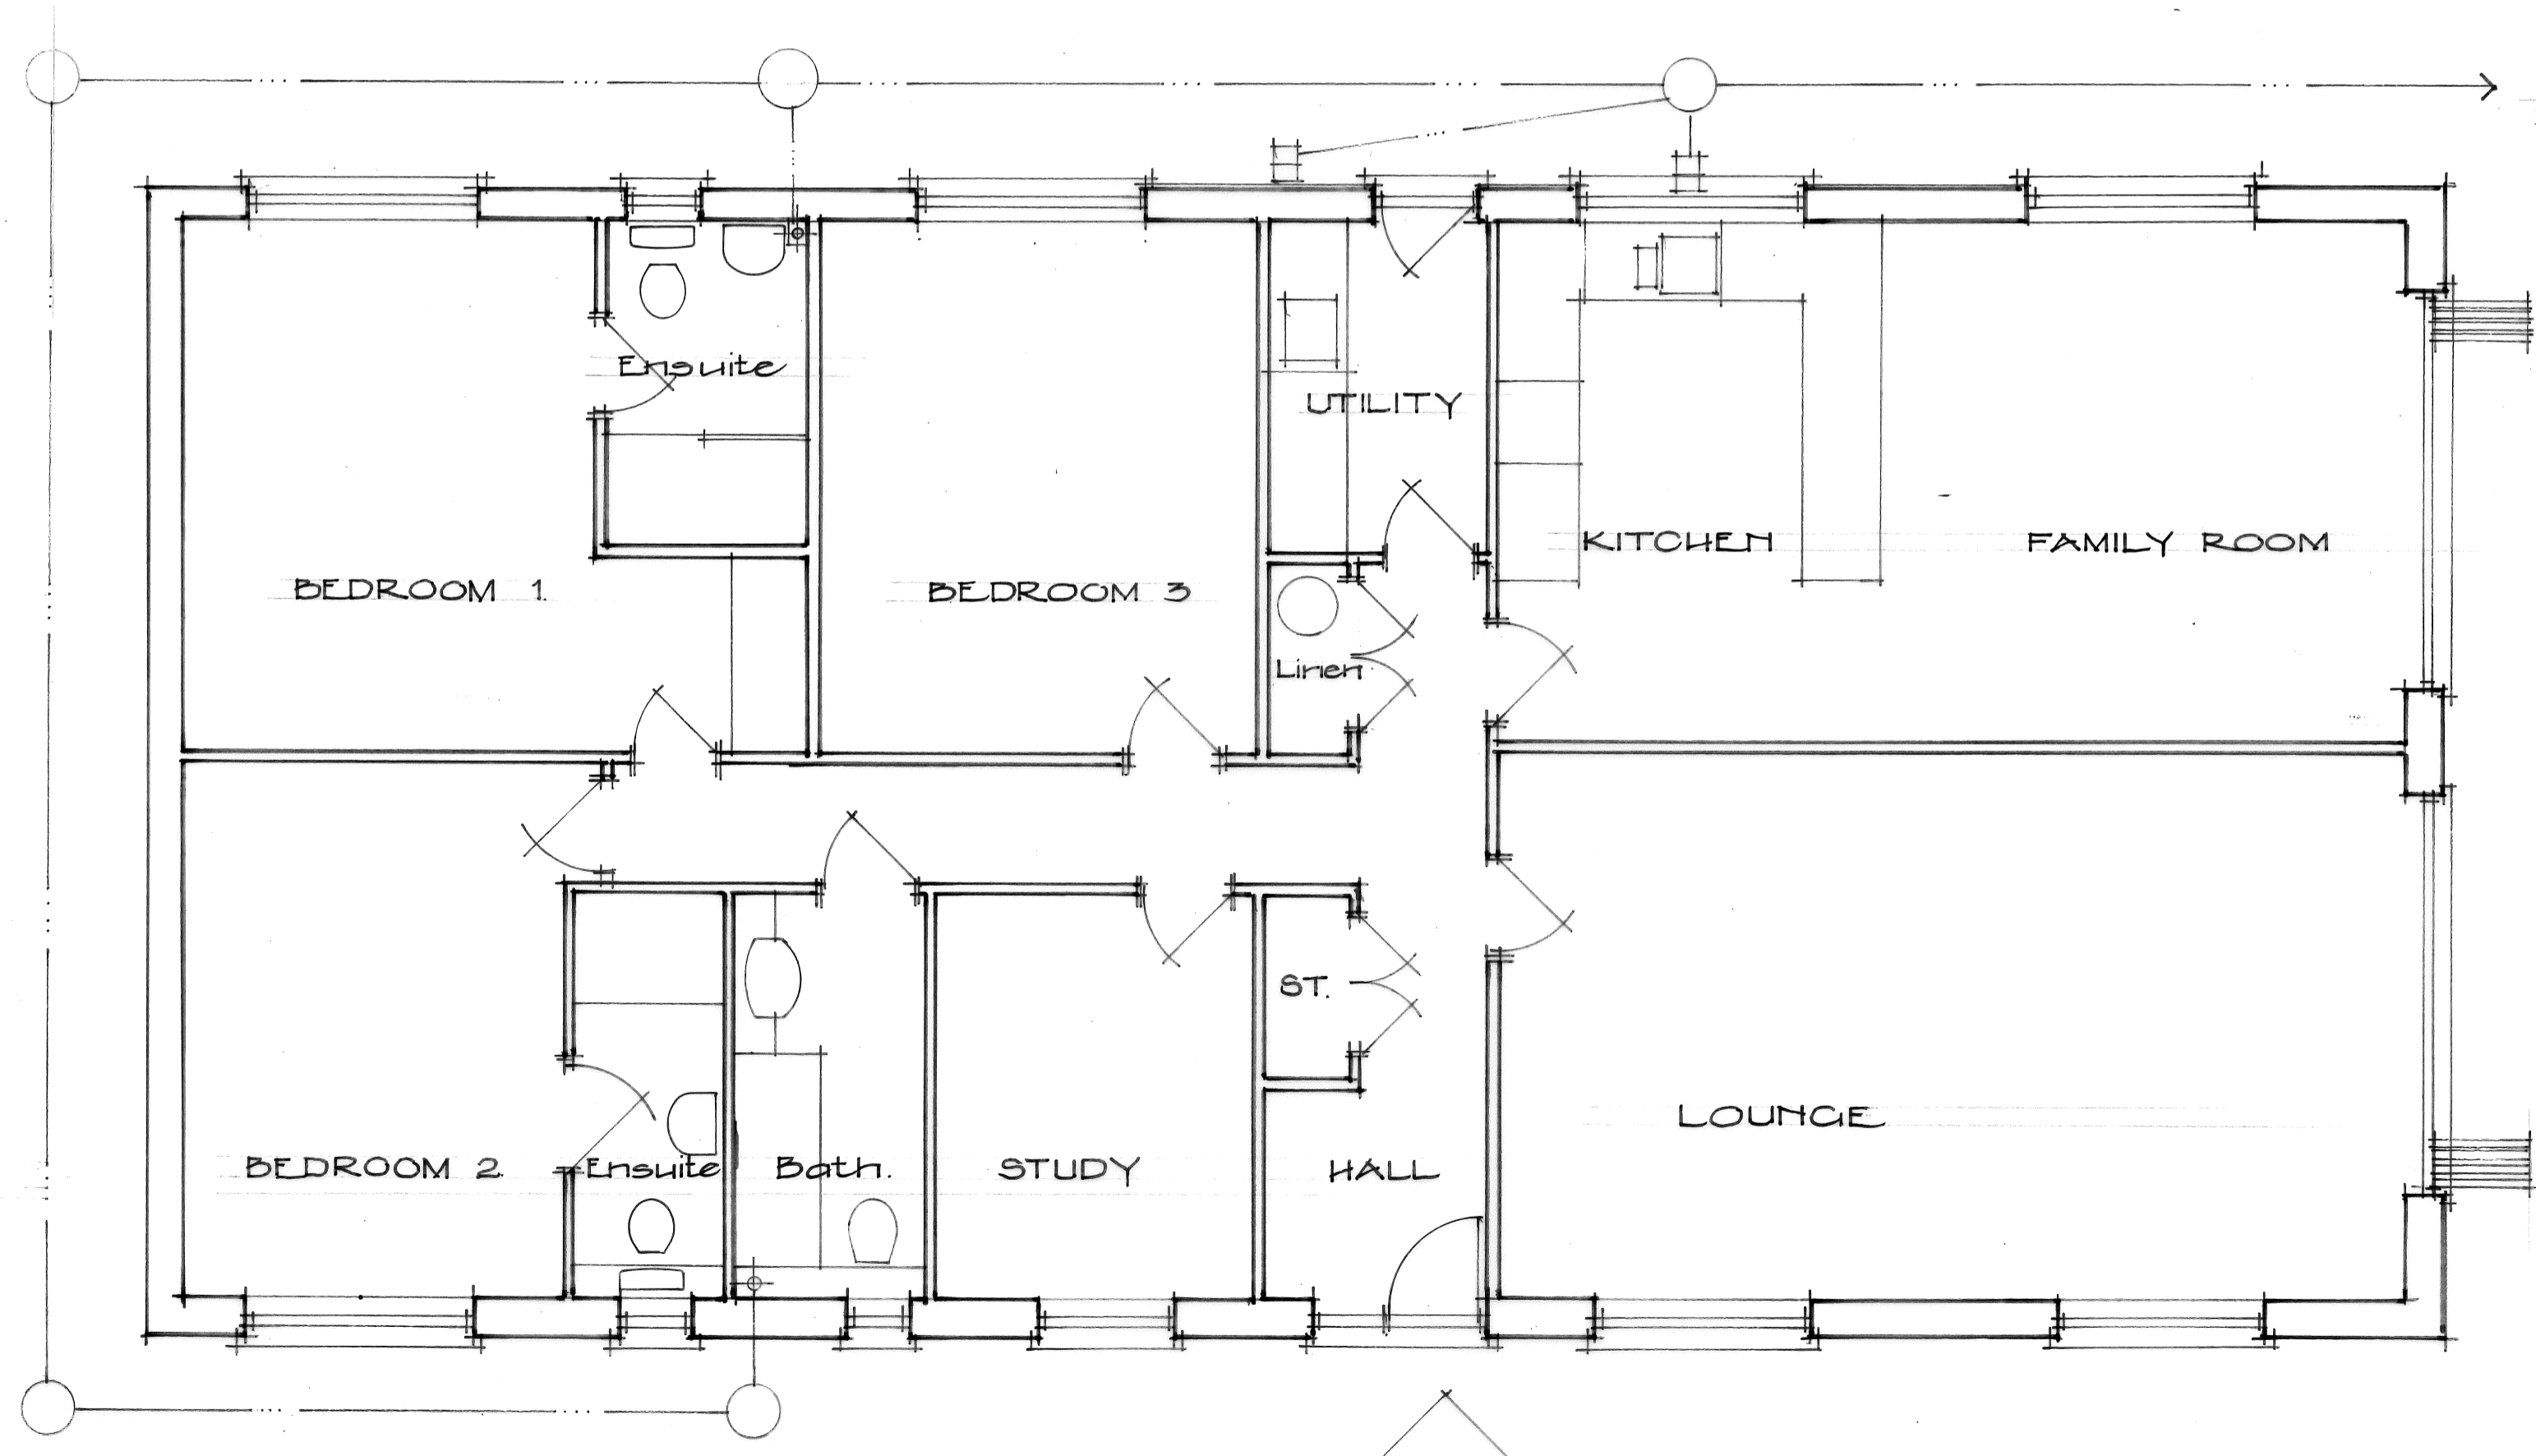

GROUND FLOOR PLAN.

EXTERNAL MATERIALS:
 ROOF - INSULATED COMPOSITE PROFILED METAL SHEETING
 WALLS - INSULATED COMPOSITE PROFILED METAL CLADDING
 WINDOWS - POLYESTER POWDER COATED ALUMINIUM TO SECURE BY DESIGN
 DOORS - POLYESTER POWDER COATED ALUMINIUM TO SECURE BY DESIGN
 D.N. COGS - BLACK UPVC CUTTERS & R.W.P.'S

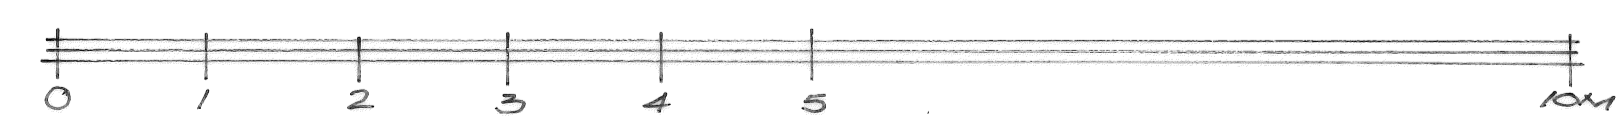

Rogers & Jones ARCHITECTS
 17 Gordon Terrace
 Plymouth
 Devon
 PL4 8EP
 Telephone: 01752 424362
 E-mail: admin@rogersandjones.co.uk

DRAWING NO. 2533 (PL)-02
