




EXISTING

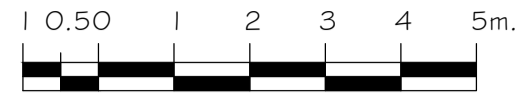


SCALE 1:100

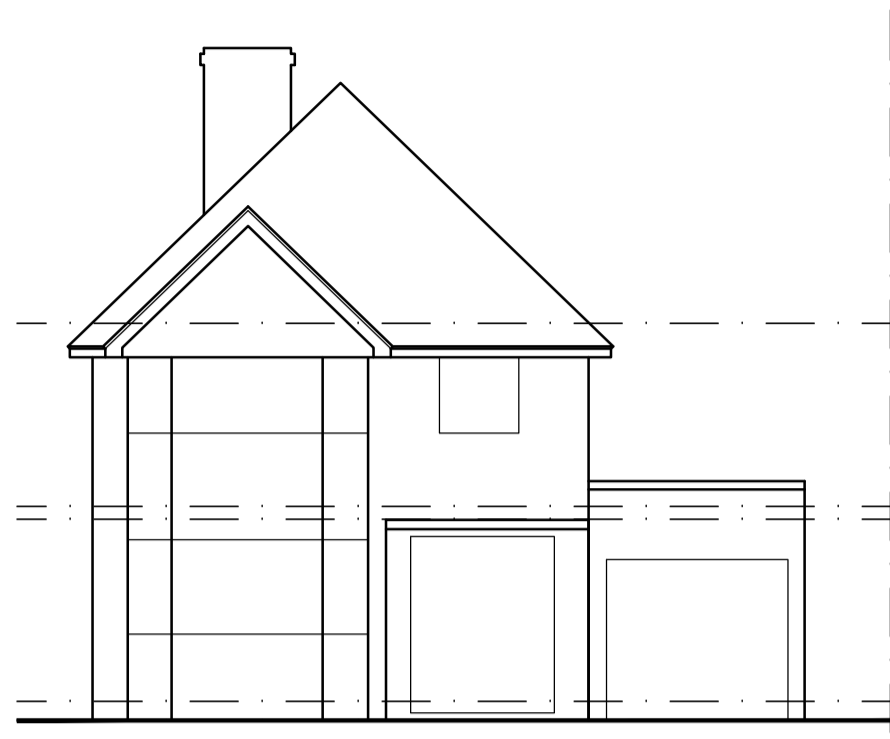


FRONT ELEVATION

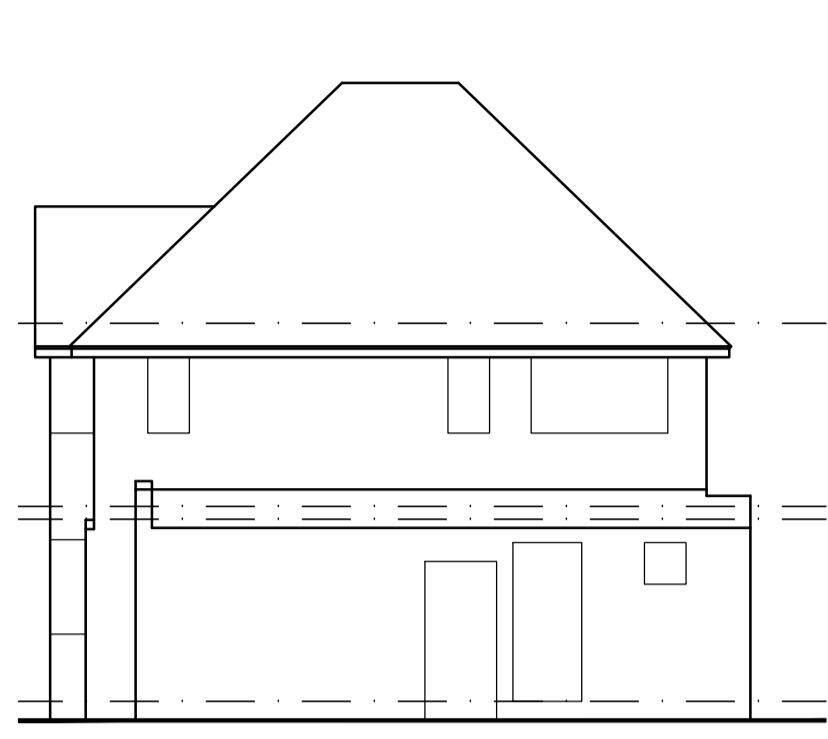

SIDE ELEVATION

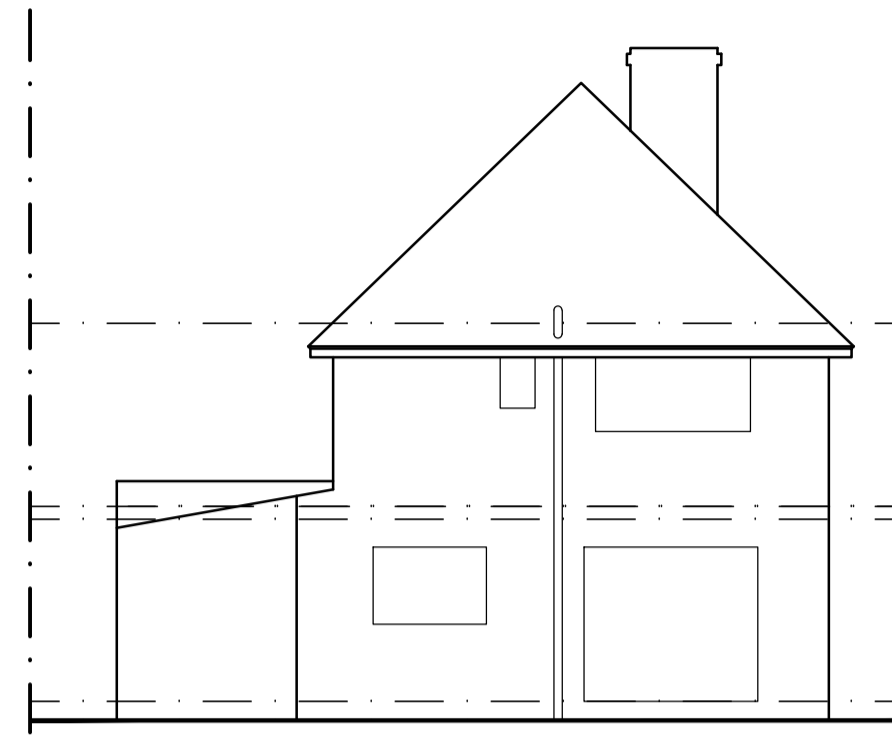



REAR ELEVATION

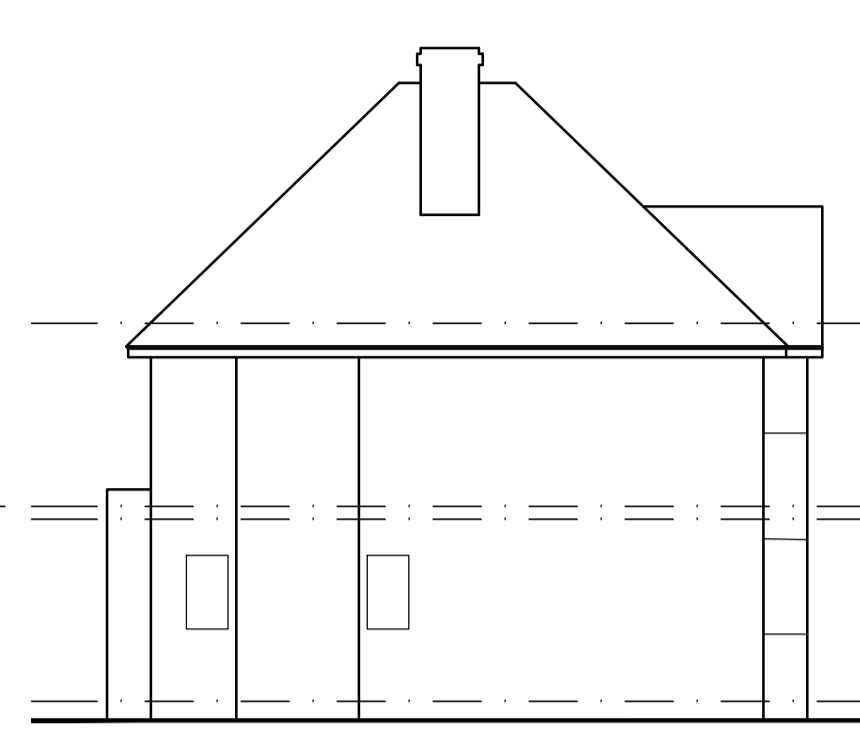



SIDE ELEVATION




LOCATION PLAN 1:1250

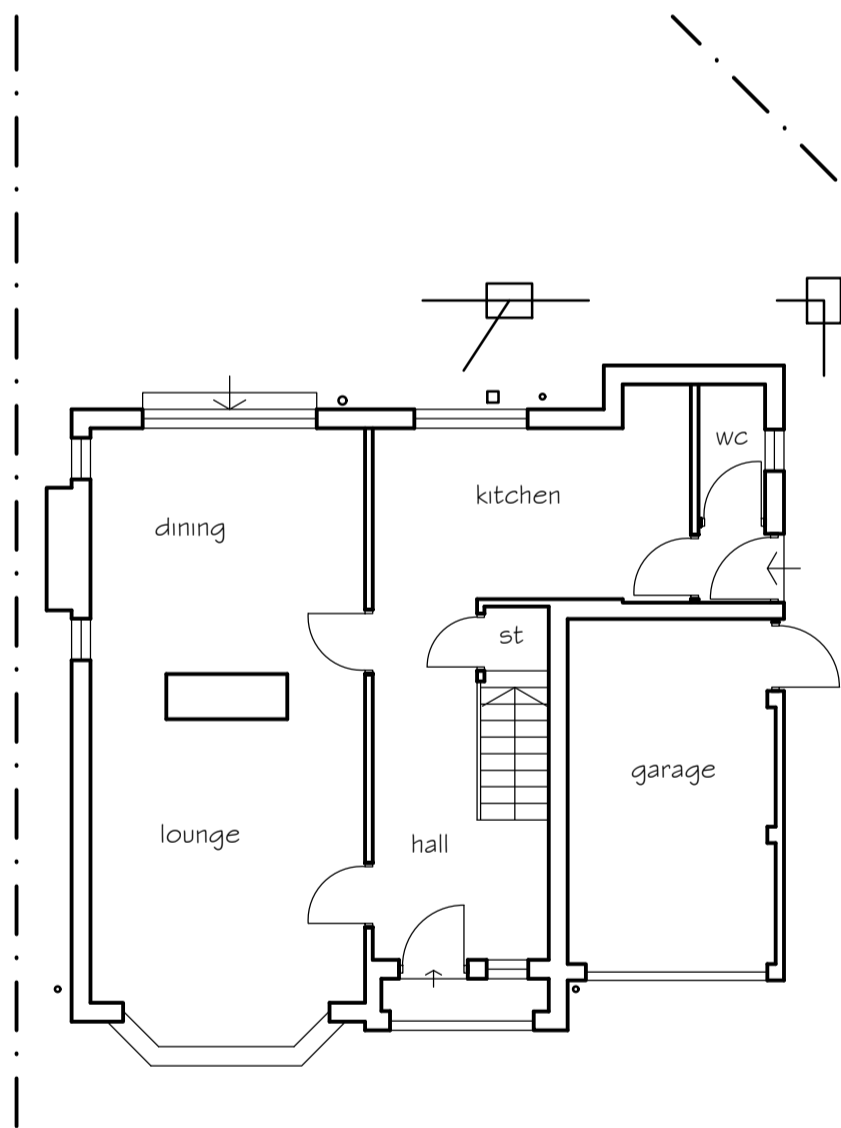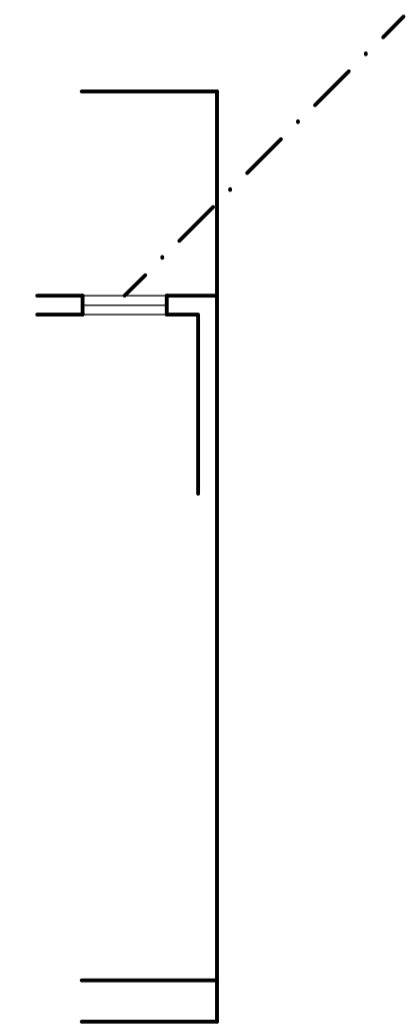

GROUND FLOOR PLAN

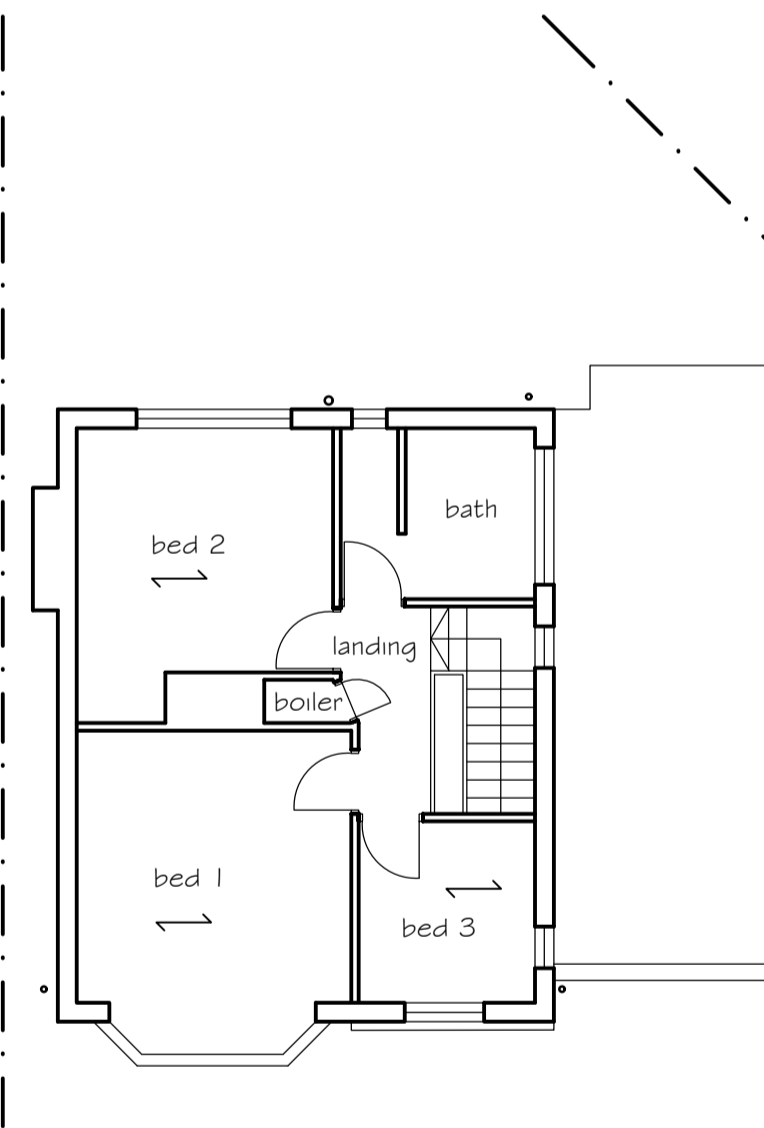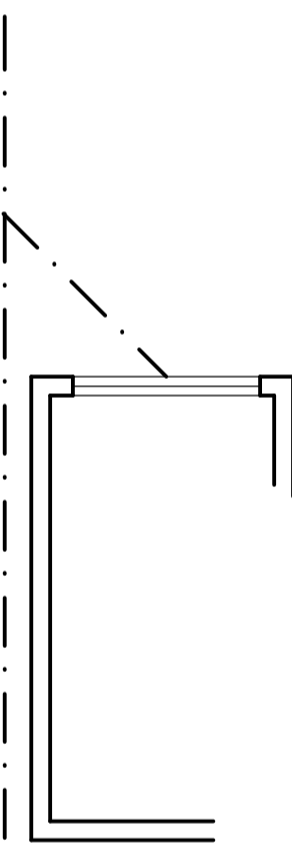


FIRST FLOOR PLAN

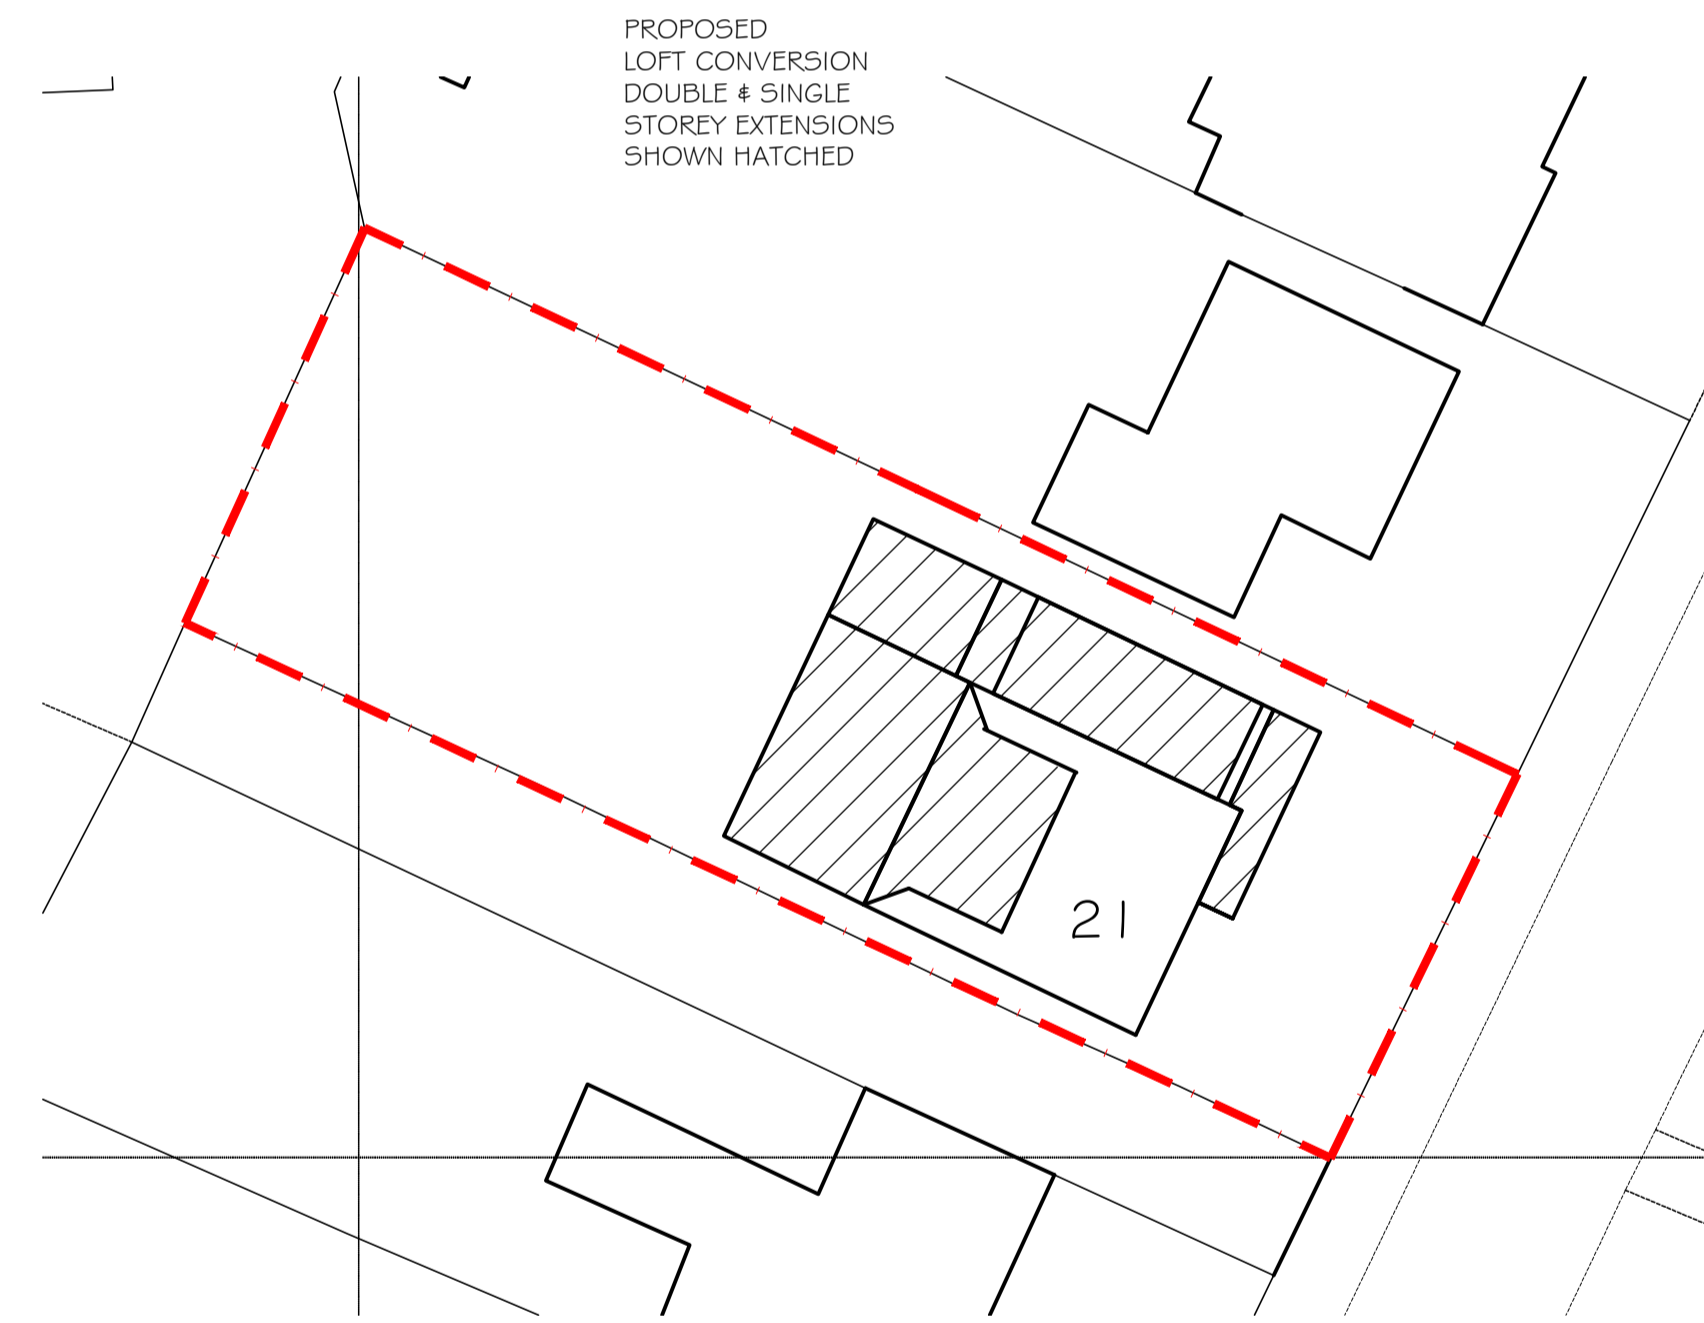

SITE PLAN 1:200

NOTES:
 RED FACING BRICKWORK and STRING COURSE
 BLUE / GREY REDLAND MINI STONEWOLD with
 ANTHRACITE GREY PVC U or ALUMINIUM EXTERNAL JOINERY
 ALL SIMILAR TO EXISTING
 Details of adjacent properties are approximate only
 All site dimensions taken from ordnance survey layout

SPRINGFIELD
 Architectural Services Ltd
 13, Springfield Drive
 Halesowen West Midlands B62 8EU
 tel: 0121 602 4477 fax: 0121 421 1669

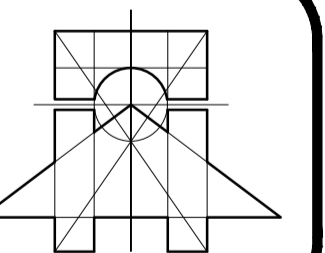

client	Mr HANSEL		
project	21, Central Avenue Bilston, WV14 6LP		
drawing	Proposed Alterations & Extensions		
date	scale	drawn	
march 2022	1:100	A1	
drawing number	rev		
19/02/22-01			

This drawing is to be read in conjunction with all related drawings. Do not scale from this drawing. All dimensions must be checked and verified on site before commencing any work or producing shop drawings. The originator should be notified immediately of any discrepancy. This drawing is copyright and remains the property of Springfield Architectural Services Limited.