



Revision
 Rev B: Made changes to roof and dormers in line with Planner's comments - 12-04-22
 Rev C: Drawing amended in line with client's comments - 03-05-22

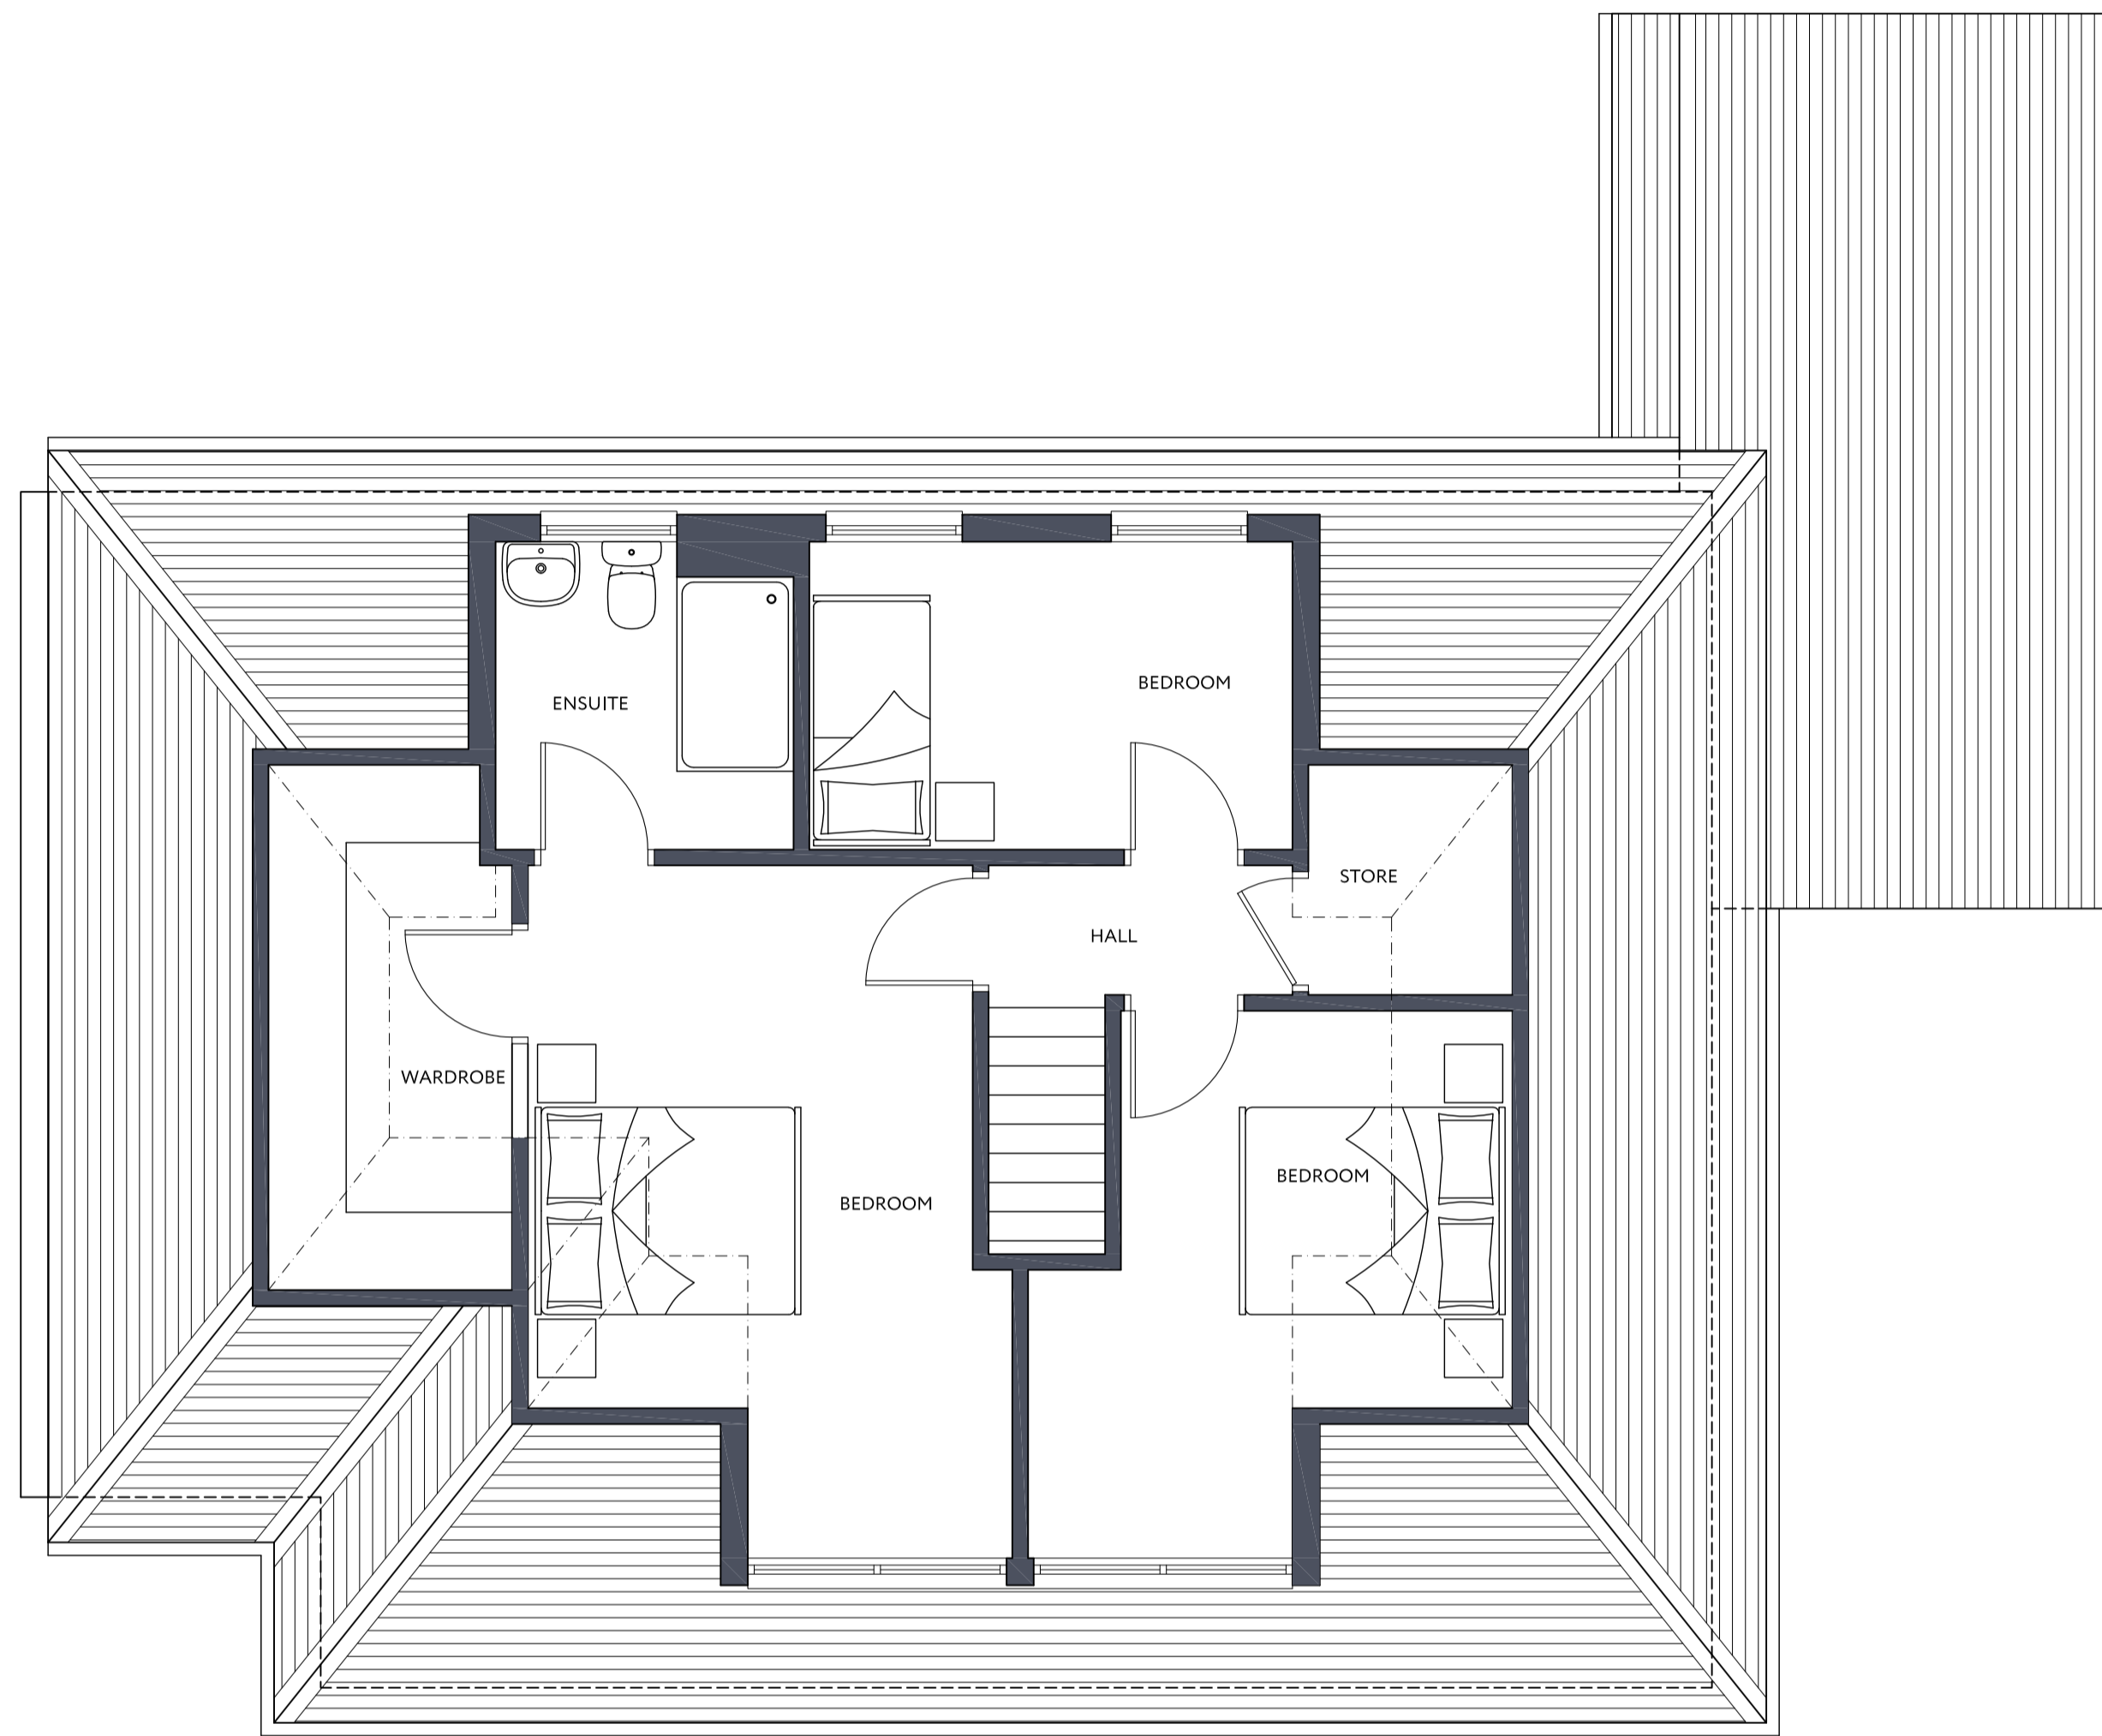

FIRST FLOOR PLAN AS PROPOSED

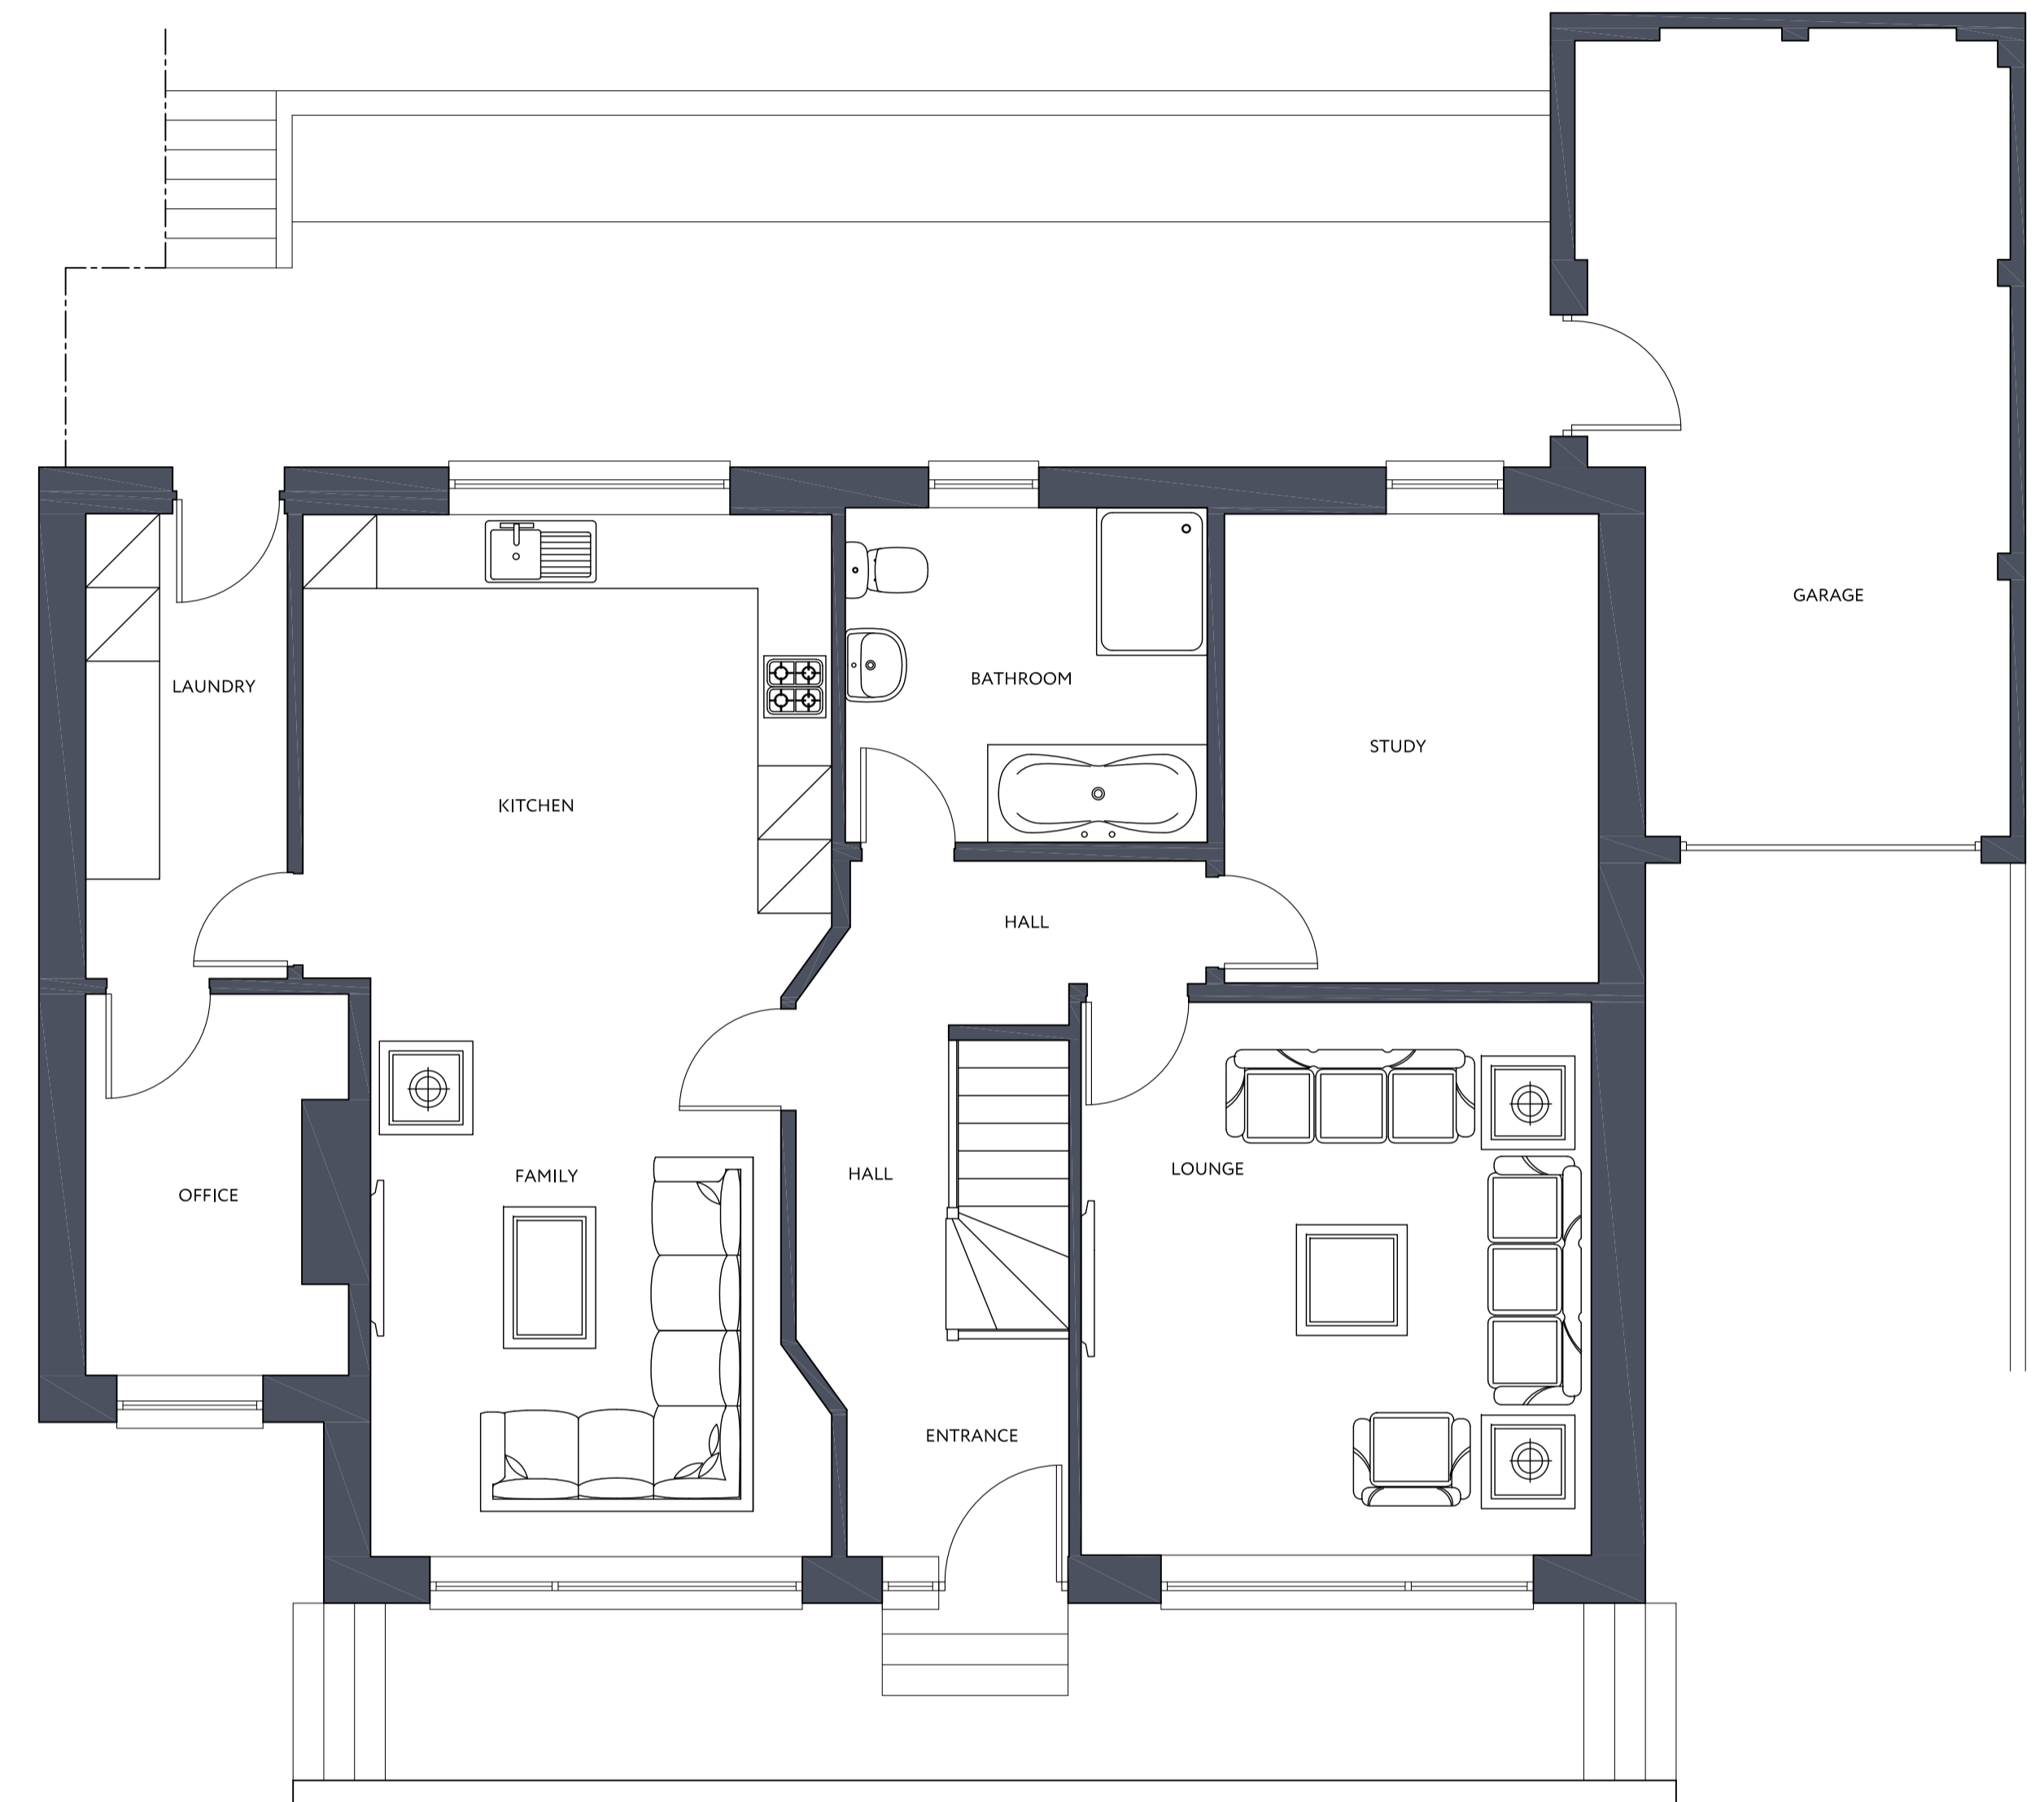

GROUND FLOOR PLAN AS PROPOSED



ELEVATION OF STREET AS EXISTING
 SCALE 1:200

ELEVATION OF STREET AS PROPOSED
 SCALE 1:200



RA
 Rebecchi
 ARCHITECTURAL
 55 Kemnock Street
 Gourack
 PA19 1NF
 t - 01475 634844
 e - marco@rebecchi.com
 w - rebecchi.com

Client		
Caragh Gregory		
Project Title		
Proposed Attic Conversion at 48 Cloch Road Gourack		
Drawing Title		
Proposed Plans		
Scale	Size	Date
1:50	A1	11-04-22
Job No.	Drawing No.	Revision
21-007	PL-002	C