




Proposed Ground Floor Plan
Scale 1:50

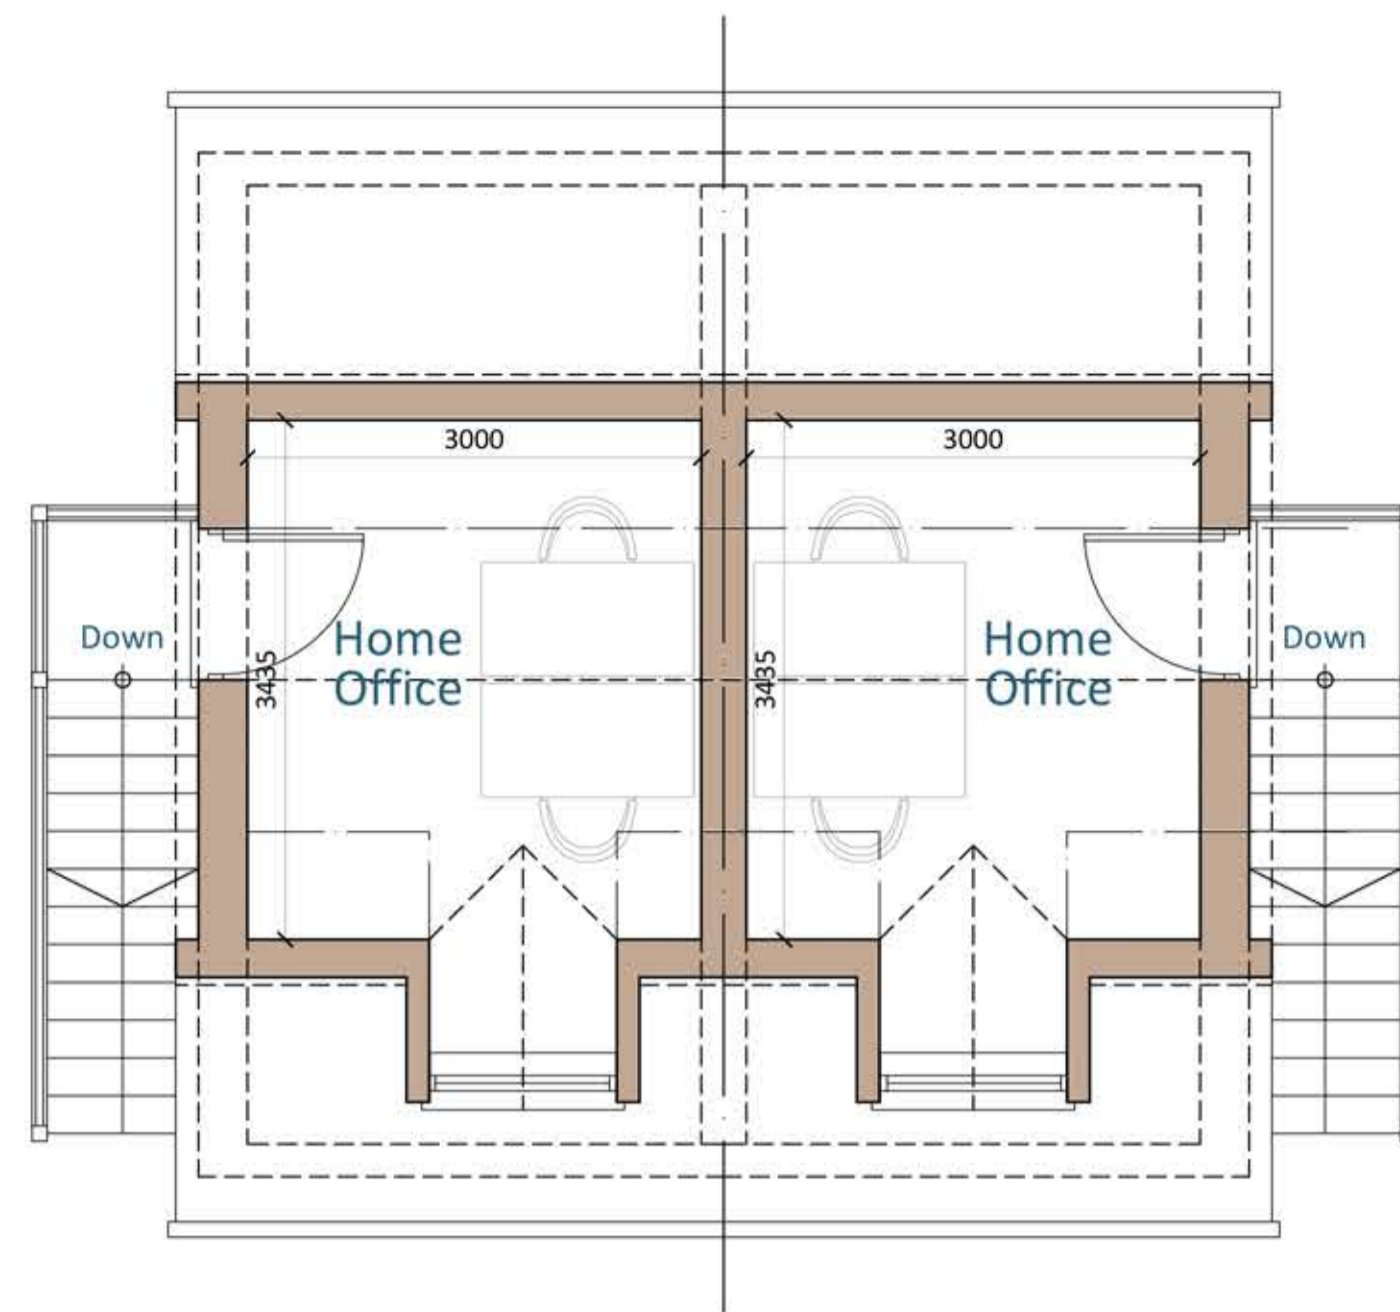

Proposed First Floor Plan
Scale 1:50

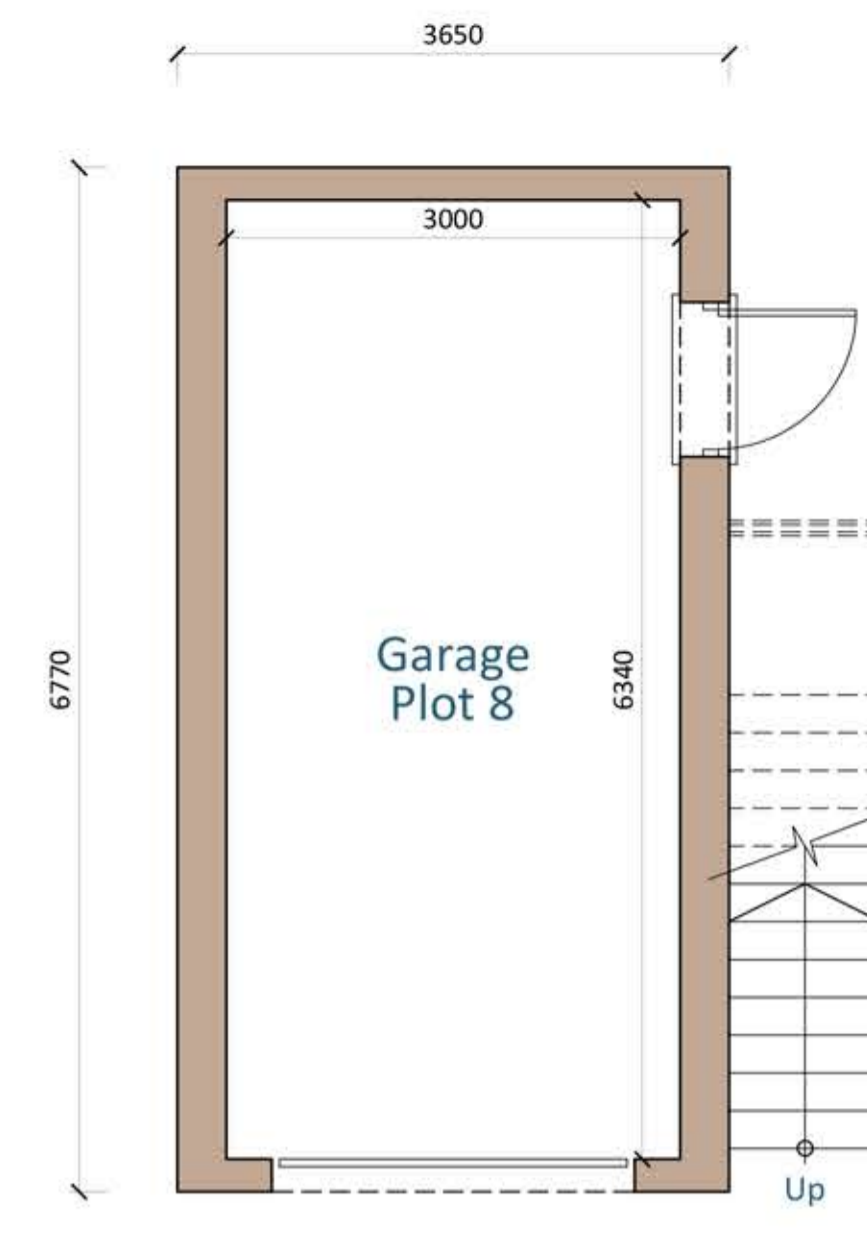


Proposed Ground Floor Plan
Scale 1:50

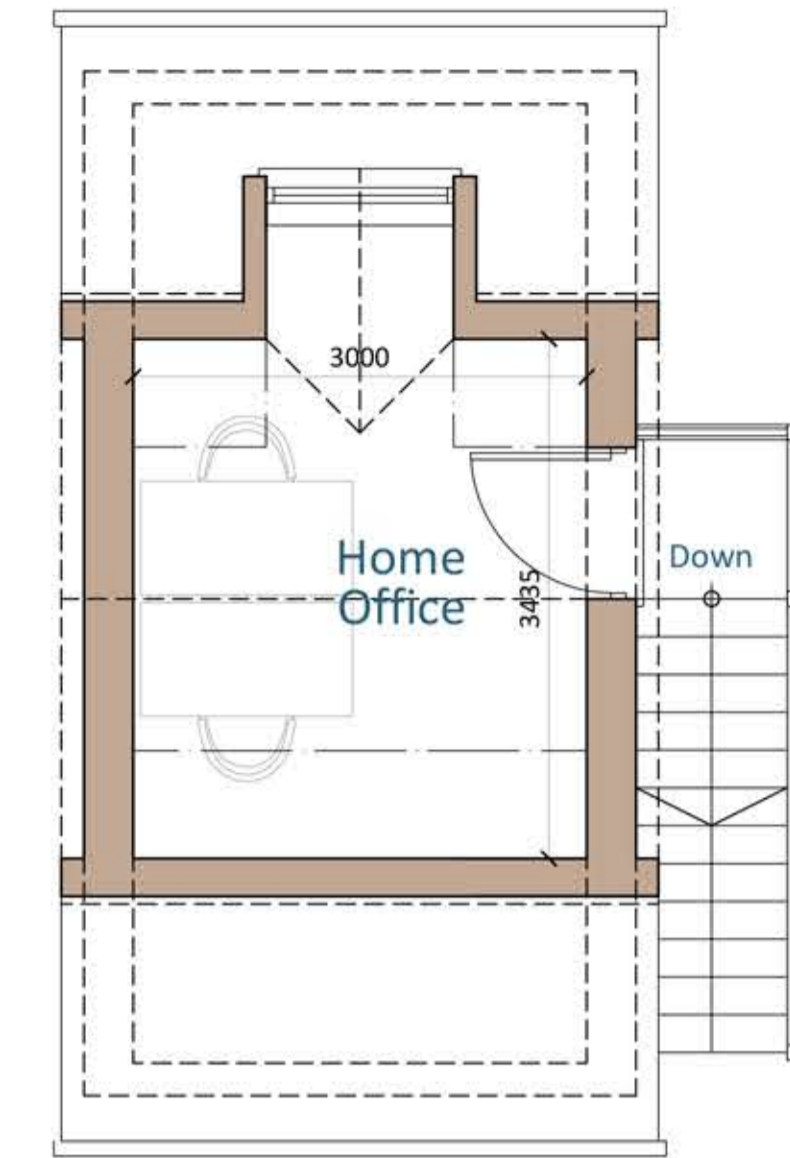


Proposed First Floor Plan
Scale 1:50

Notes

GIA = 11sq/m [118sq/ft]
Home Office
Materials
Walls - Brick
Roof - Grey/Brown Roof Tiles
Headers - Brick
Windows - Anthracite Grey
Doors - Anthracite Grey +
Mushroom Green

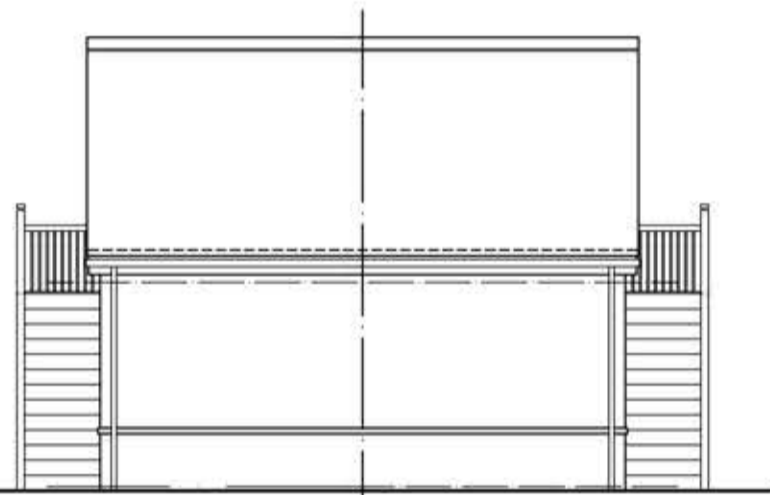

Proposed Rear Elevation
Scale 1:100

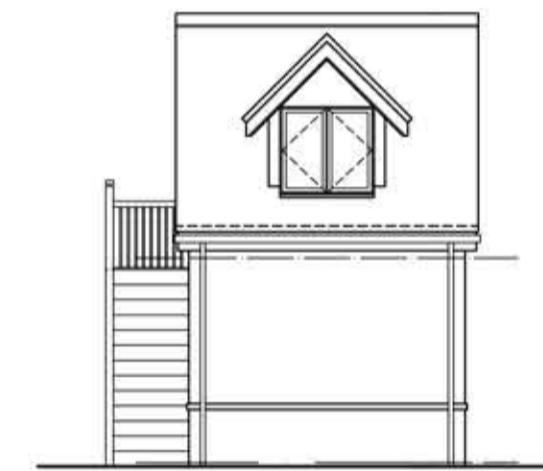

Proposed Rear Elevation
Scale 1:100



Proposed Front Elevation
Scale 1:50



Proposed Side Elevation
Scale 1:100




Proposed Side Elevation
Scale 1:100



Proposed Side Elevation
Scale 1:100



Proposed Front Elevation
Scale 1:50

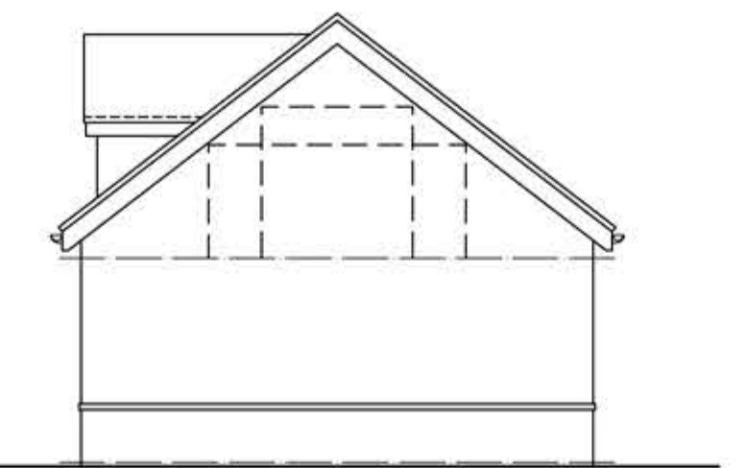

Proposed Side Elevation
Scale 1:100



Disclaimer

© This drawing is the copyright of Lawrence & Finley Architects Ltd. and may not be reproduced or used except by written permission.
Figured dimensions to have precedence over scaling.
Please read this drawing in conjunction with the specification.
Check all site dimensions prior to any construction.
Refer any discrepancies found to the Architects.

Revisions

--	--

Contact + Location

T 07974 834305
E kristian@lfarchitects.co.uk

Lawrence & Finley Architects Ltd.
27 Templar Road,
Ashby-De-La-Zouch,
Leicestershire, LE65 2AD

Details

Client	Cadeby Homes
Job Title	Land Off Pasture Lane, Gaddesby
Job Type	New Residential Development
Drawing Title	Proposed Garages
Job Number	208
Drawing Number	29
Scale	1:50 A1
Status	PLANNING



LAWRENCE | FINLEY
ARCHITECTS