


Proposed Ground Floor Plan
Scale 1:50

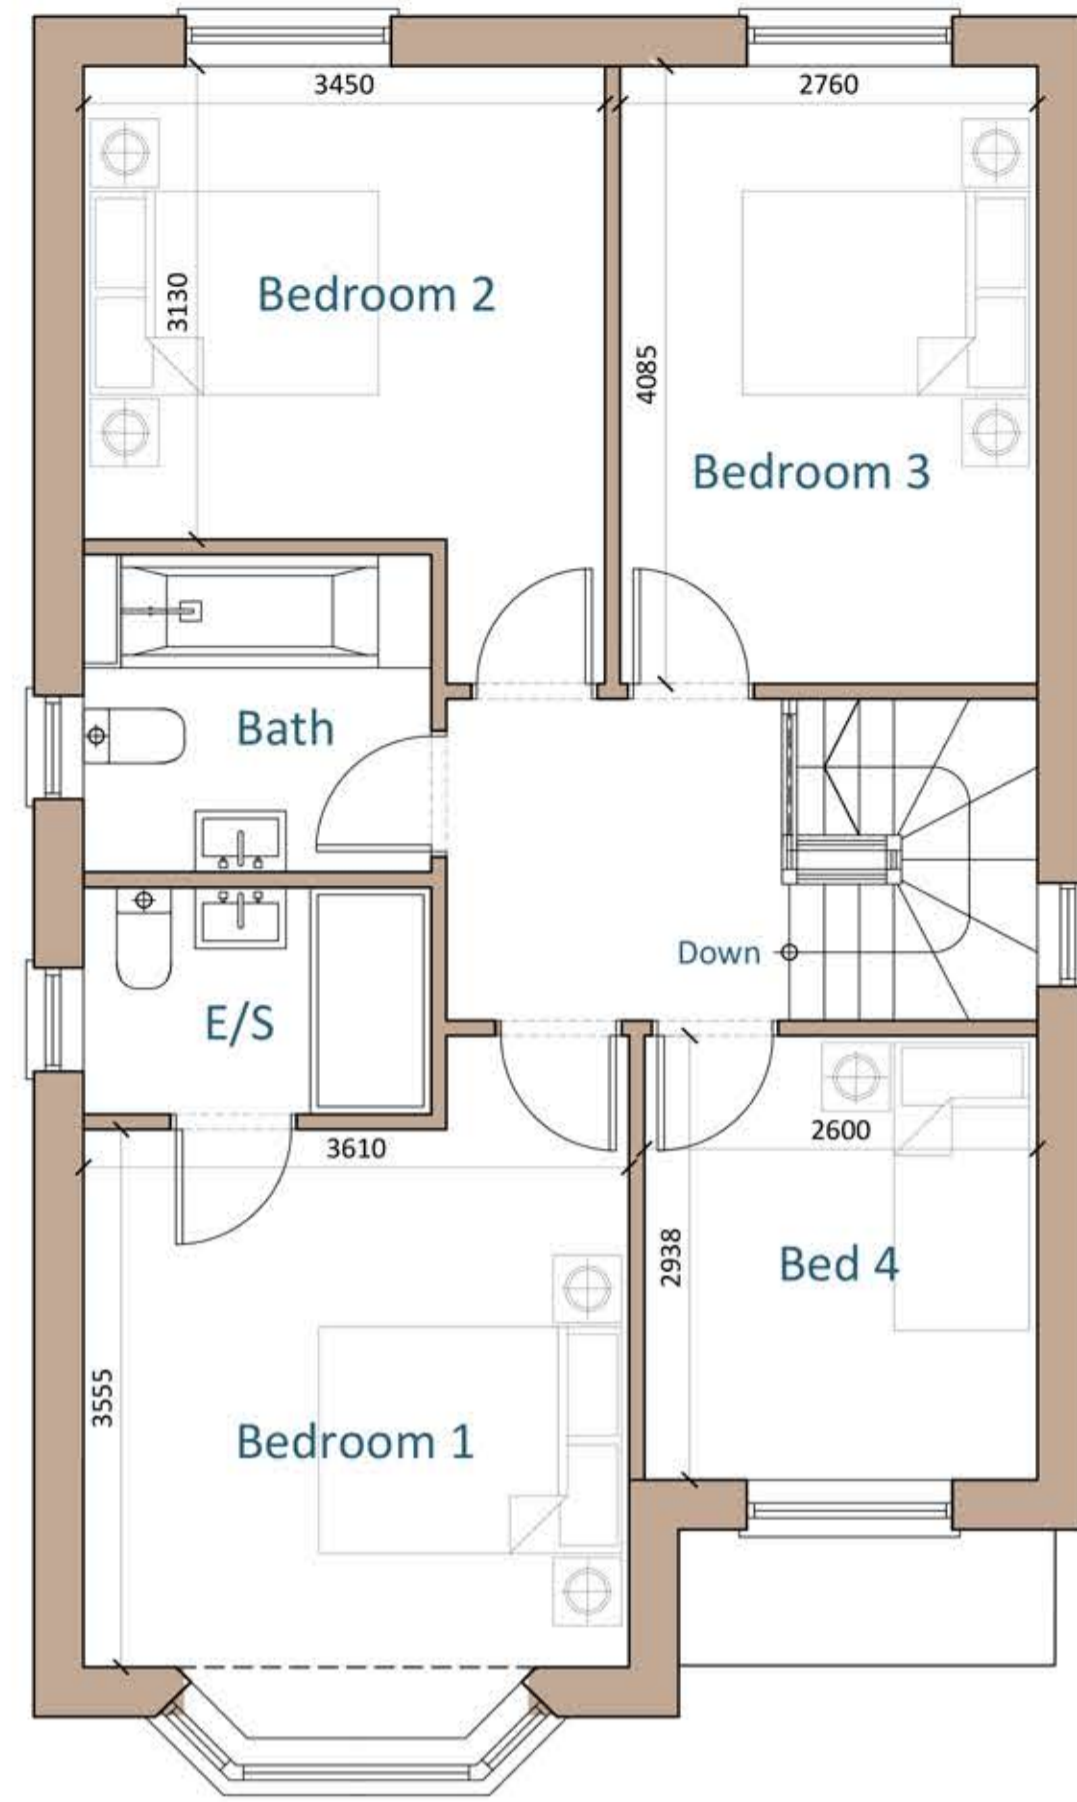


Proposed First Floor Plan
Scale 1:50


Notes
 GIA = 130sq/m [1399sq/ft]
 4 Bedroom Detached House
Materials
 Walls - Brick
 Roof - Grey Roof Tiles
 Cills - Brick
 Headers - Brick
 Windows - Anthracite Grey
 Doors - Anthracite Grey



Proposed Front Elevation
Scale 1:50

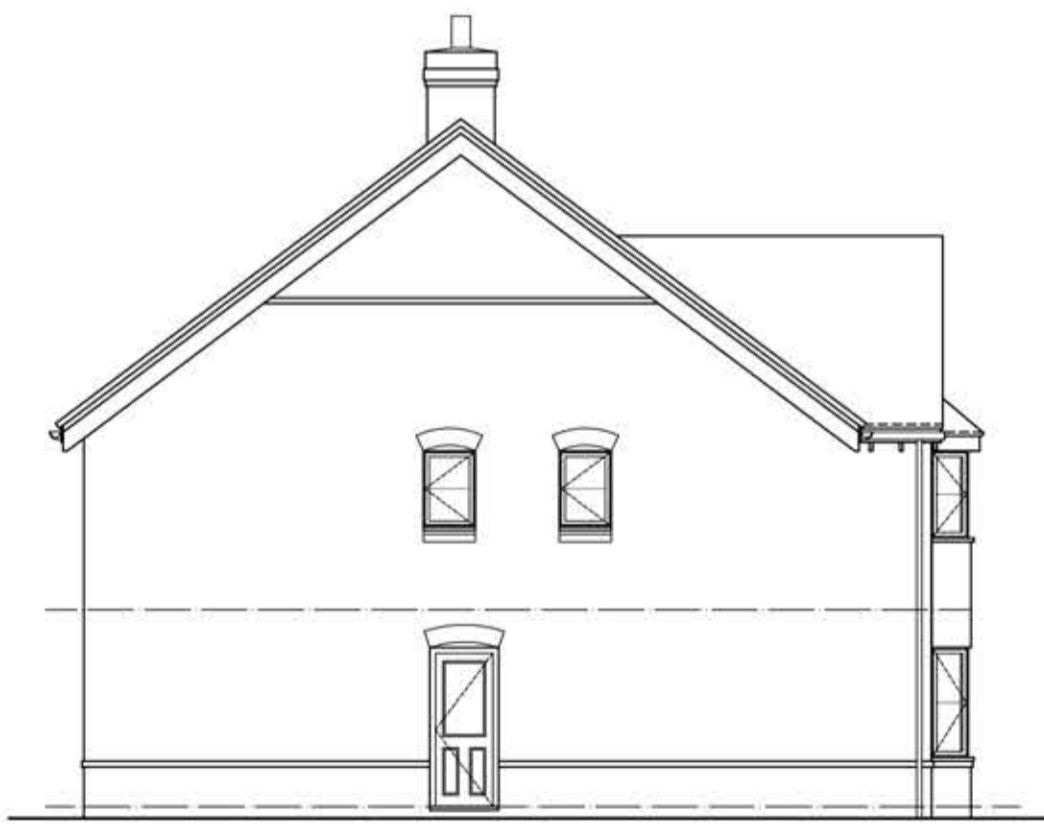

Proposed Side Elevation
Scale 1:100

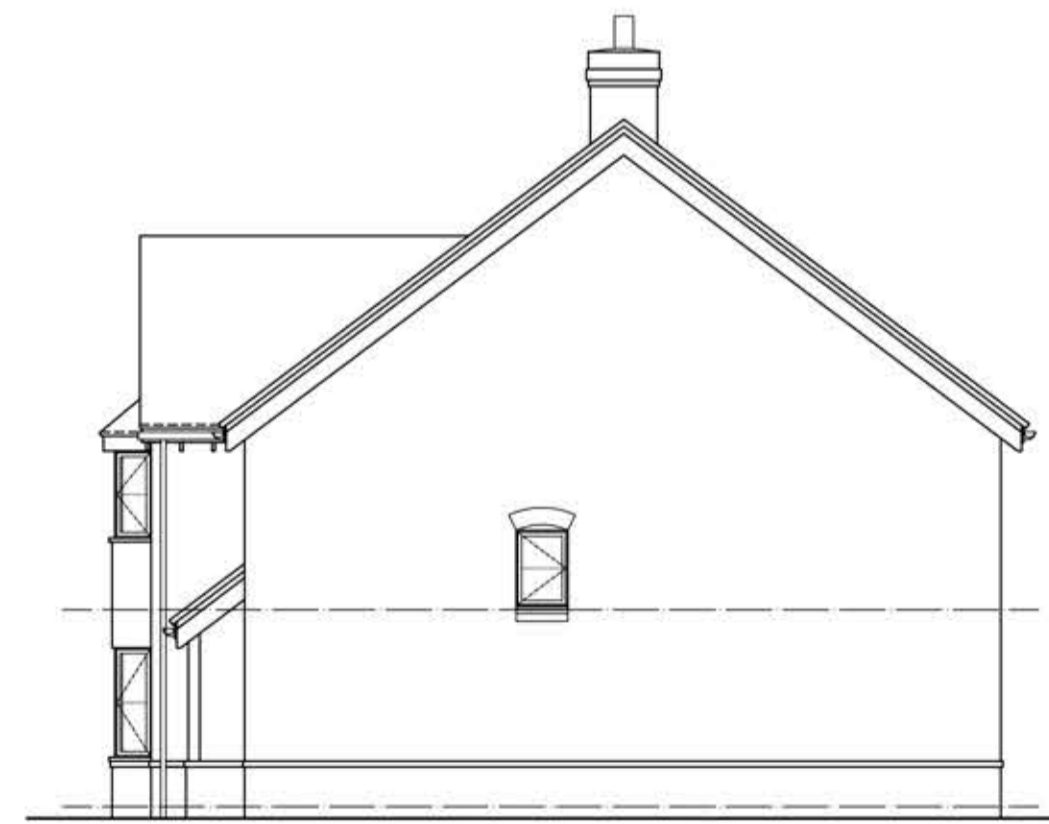

Proposed Side Elevation
Scale 1:100



Proposed Rear Elevation
Scale 1:50

Notes
 Cadeby Homes Standard House Types Supplied By Client.

Disclaimer
 © This drawing is the copyright of Lawrence & Finley Architects Ltd. and may not be reproduced or used except by written permission.
 Figured dimensions to have precedence over scaling.
 Please read this drawing in conjunction with the specification.
 Check all site dimensions prior to any construction.
 Refer any discrepancies found to the Architects.

Revisions
 A Revised In Line With Clients Comments 01/03/2022

Contact + Location
 T 07974 834305
 E kristian@lfarchitects.co.uk
 Lawrence & Finley Architects Ltd.
 27 Templar Road,
 Ashby-De-La-Zouch,
 Leicestershire, LE65 2AD

Details
 Client Cadeby Homes
 Job Title Land Off Pasture Lane, Gaddesby
 Job Type New Residential Development
 Drawing Title Plot 9 - [York]
 Job Number 208
 Drawing Number 27A
 Scale 1:50 at
 Status PLANNING

