



Proposed Ground Floor Plan  
Scale 1:50


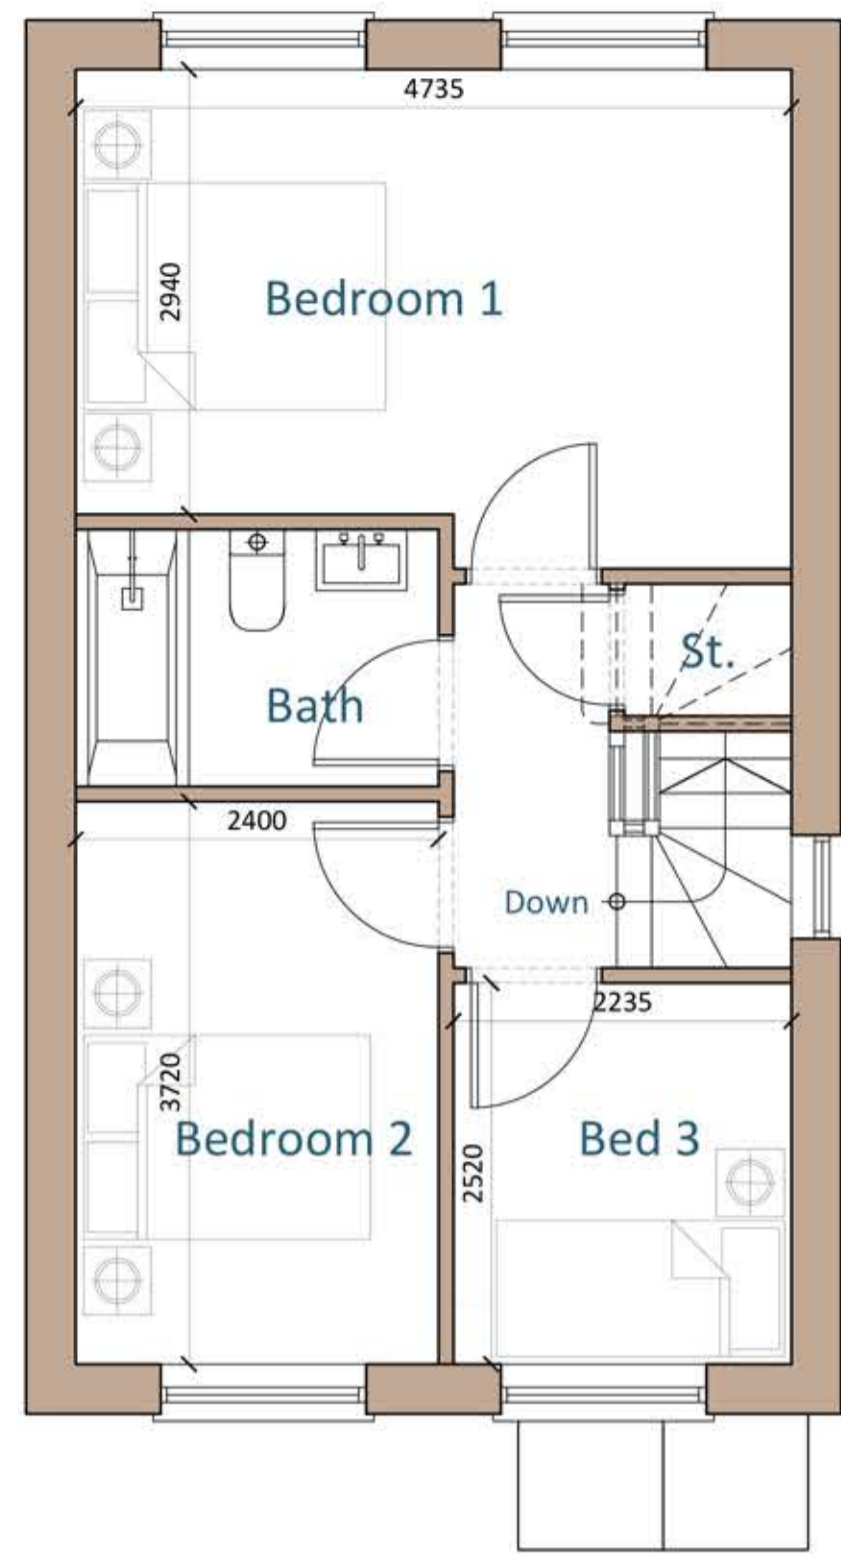


Proposed First Floor Plan  
Scale 1:50

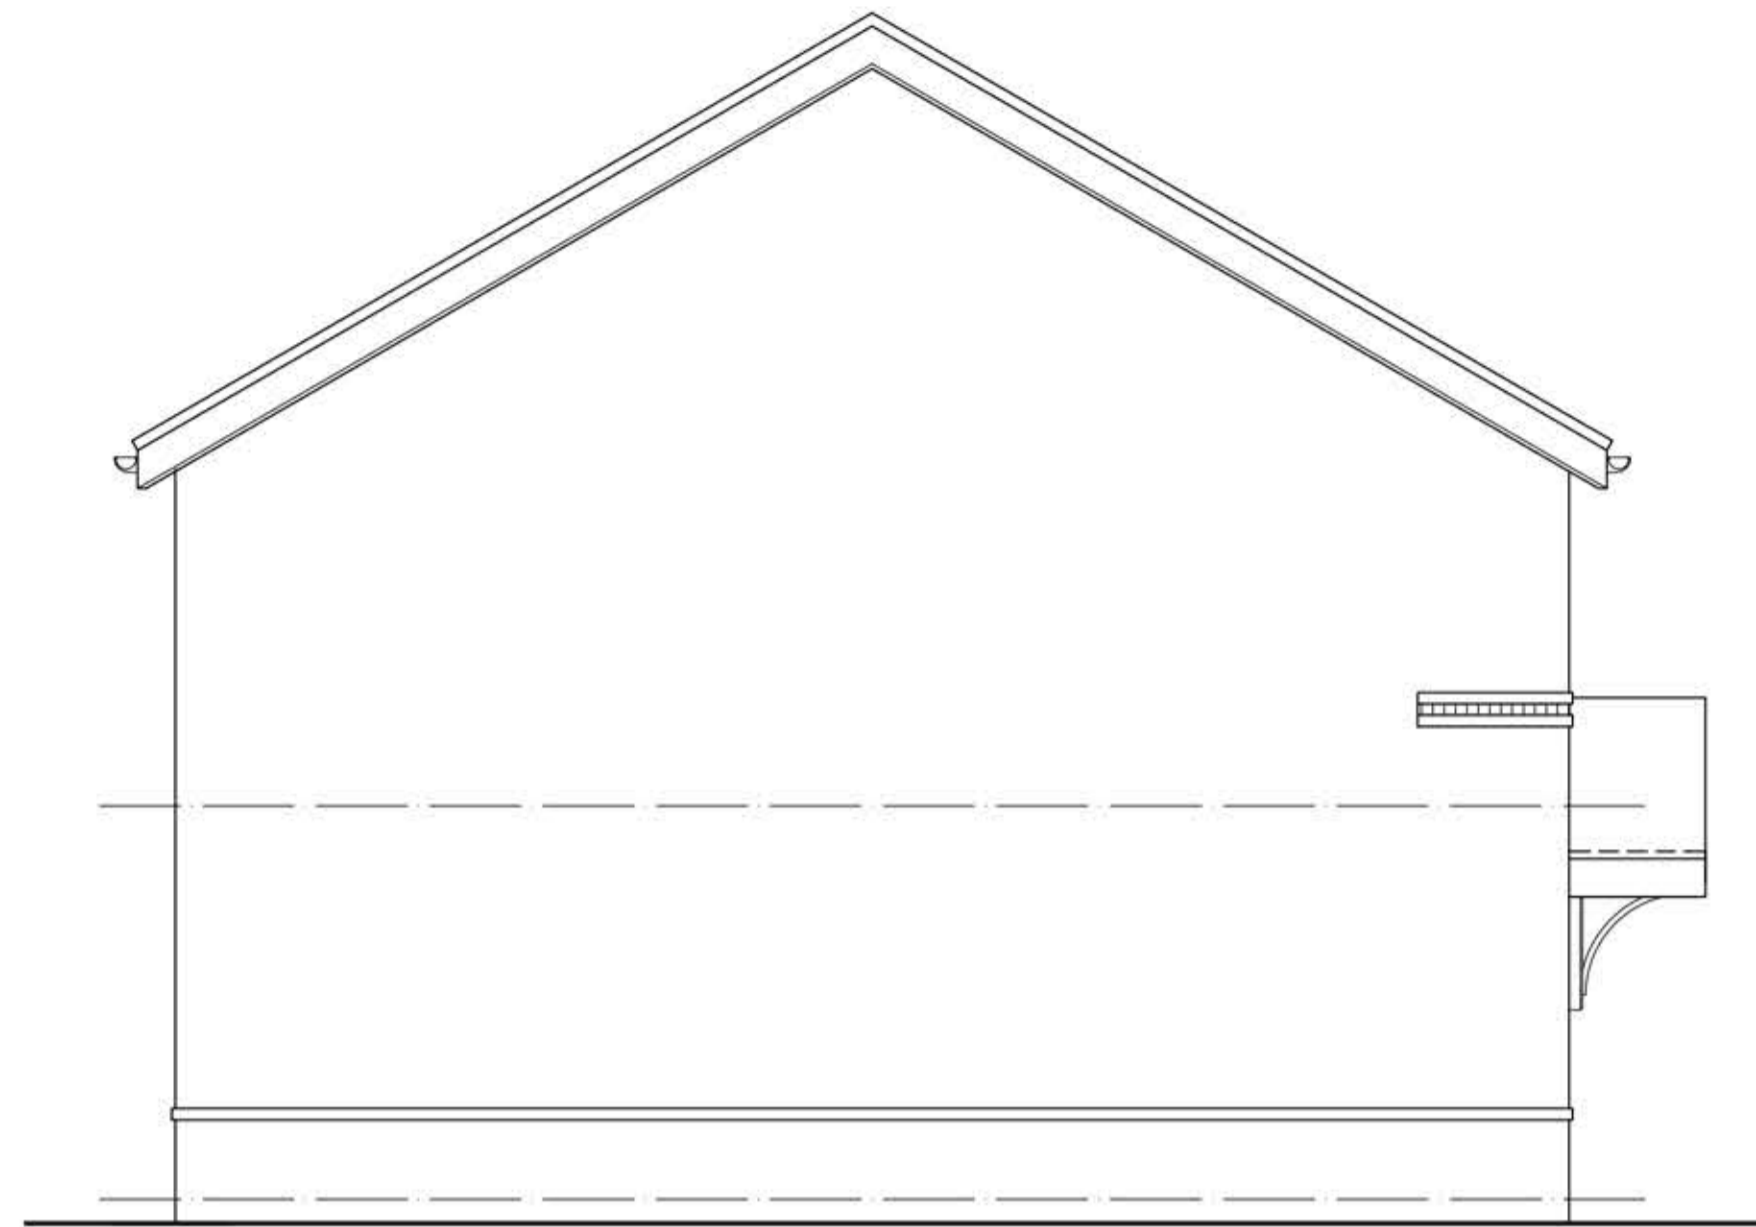

Notes

GIA = 81sq/m [872sq/ft]  
3 Bedroom Detached House  
Materials  
Walls - Brick  
Roof - Brown Roof Tiles  
Cills - Stone  
Headers - Brick  
Windows - Anthracite Grey  
Doors - Mushroom Green

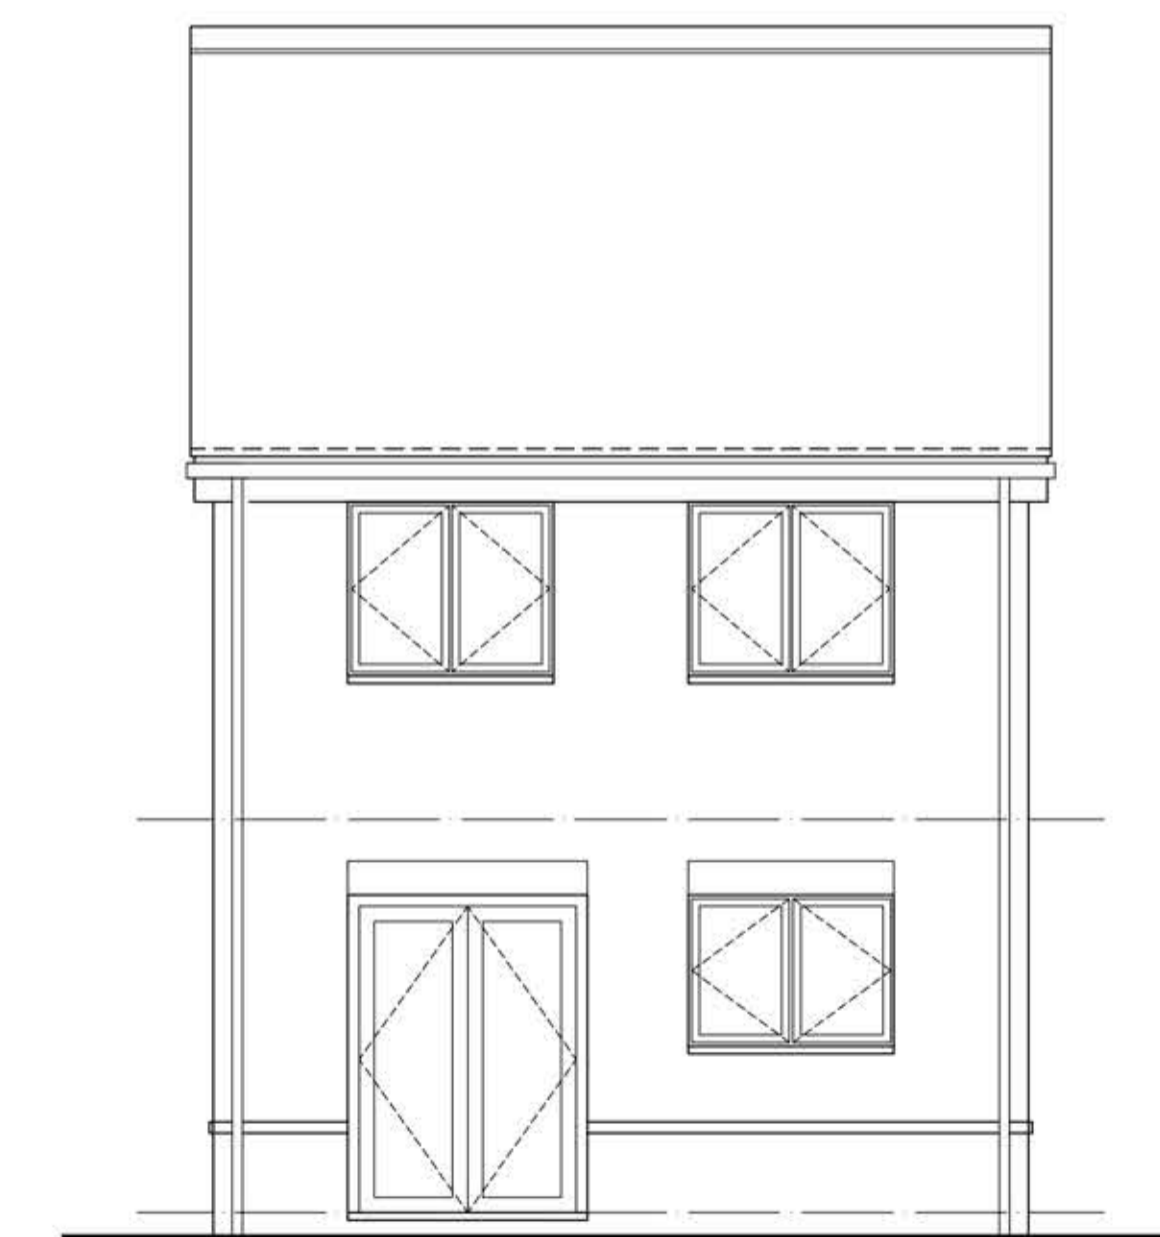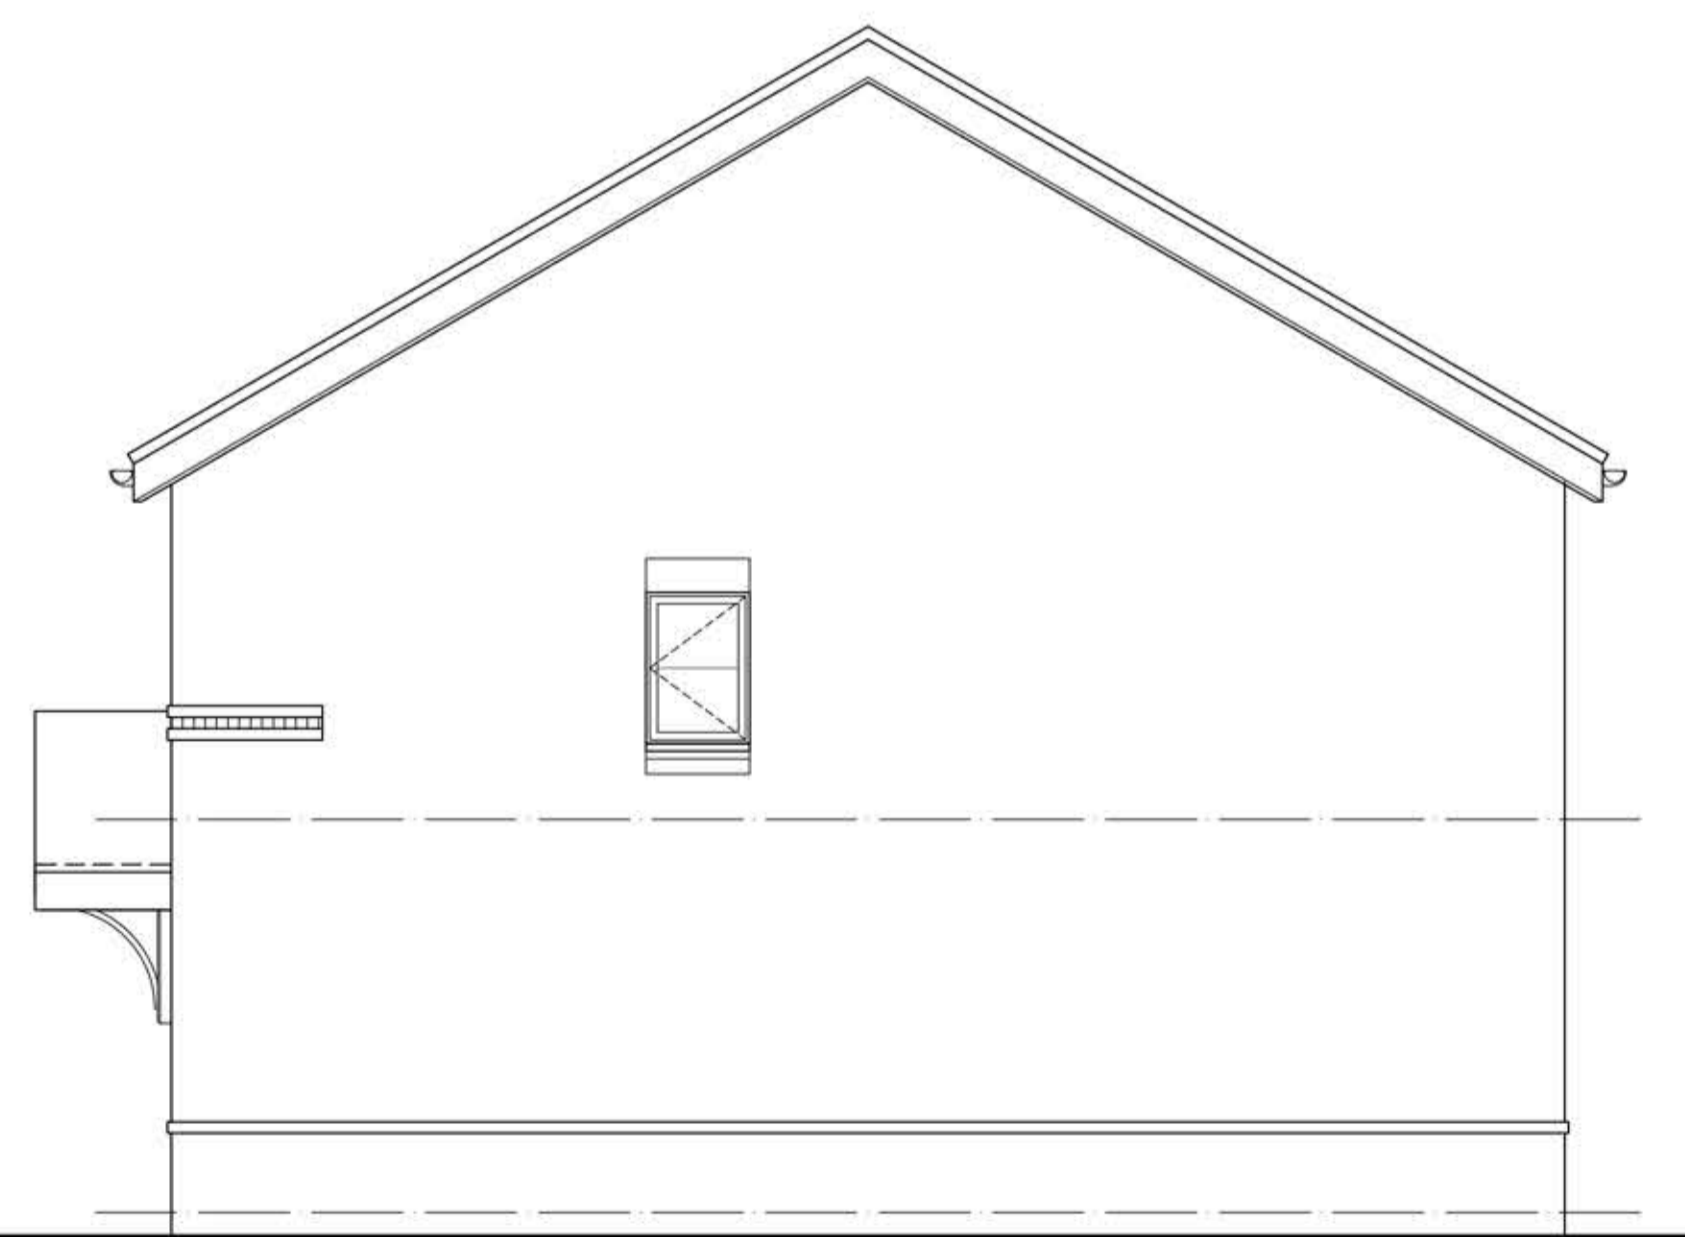

Disclaimer

© This drawing is the copyright of Lawrence & Finley Architects Ltd. and may not be reproduced or used except by written permission.  
Figured dimensions to have precedence over scaling.  
Please read this drawing in conjunction with the specification.  
Check all site dimensions prior to any construction.  
Refer any discrepancies found to the Architects.

Revisions

A	Revised In Line With Clients Comments	01/03/2022
---	---------------------------------------	------------

Contact + Location

T 07974 834305  
E kristian@lfaarchitects.co.uk  
  
Lawrence & Finley Architects Ltd.  
27 Templar Road,  
Ashby-De-La-Zouch,  
Leicestershire, LE65 2AD

Details

Client	Cadeby Homes
Job Title	Land Off Pasture Lane, Gaddesby
Job Type	New Residential Development
Drawing Title	Plot 3 - [Dalia]
Job Number	208
Drawing Number	21A
Scale	1:50 A1
Status	PLANNING



LAWRENCE | FINLEY  
ARCHITECTS