



Notes

GIA = 96sq/m [1029sq/ft]
 3 Bedroom Detached House
Materials
 Walls - Brick
 Roof - Grey Roof Tiles
 Cills - Stone
 Headers - Brick
 Windows - Anthracite Grey
 Doors - Mushroom Green

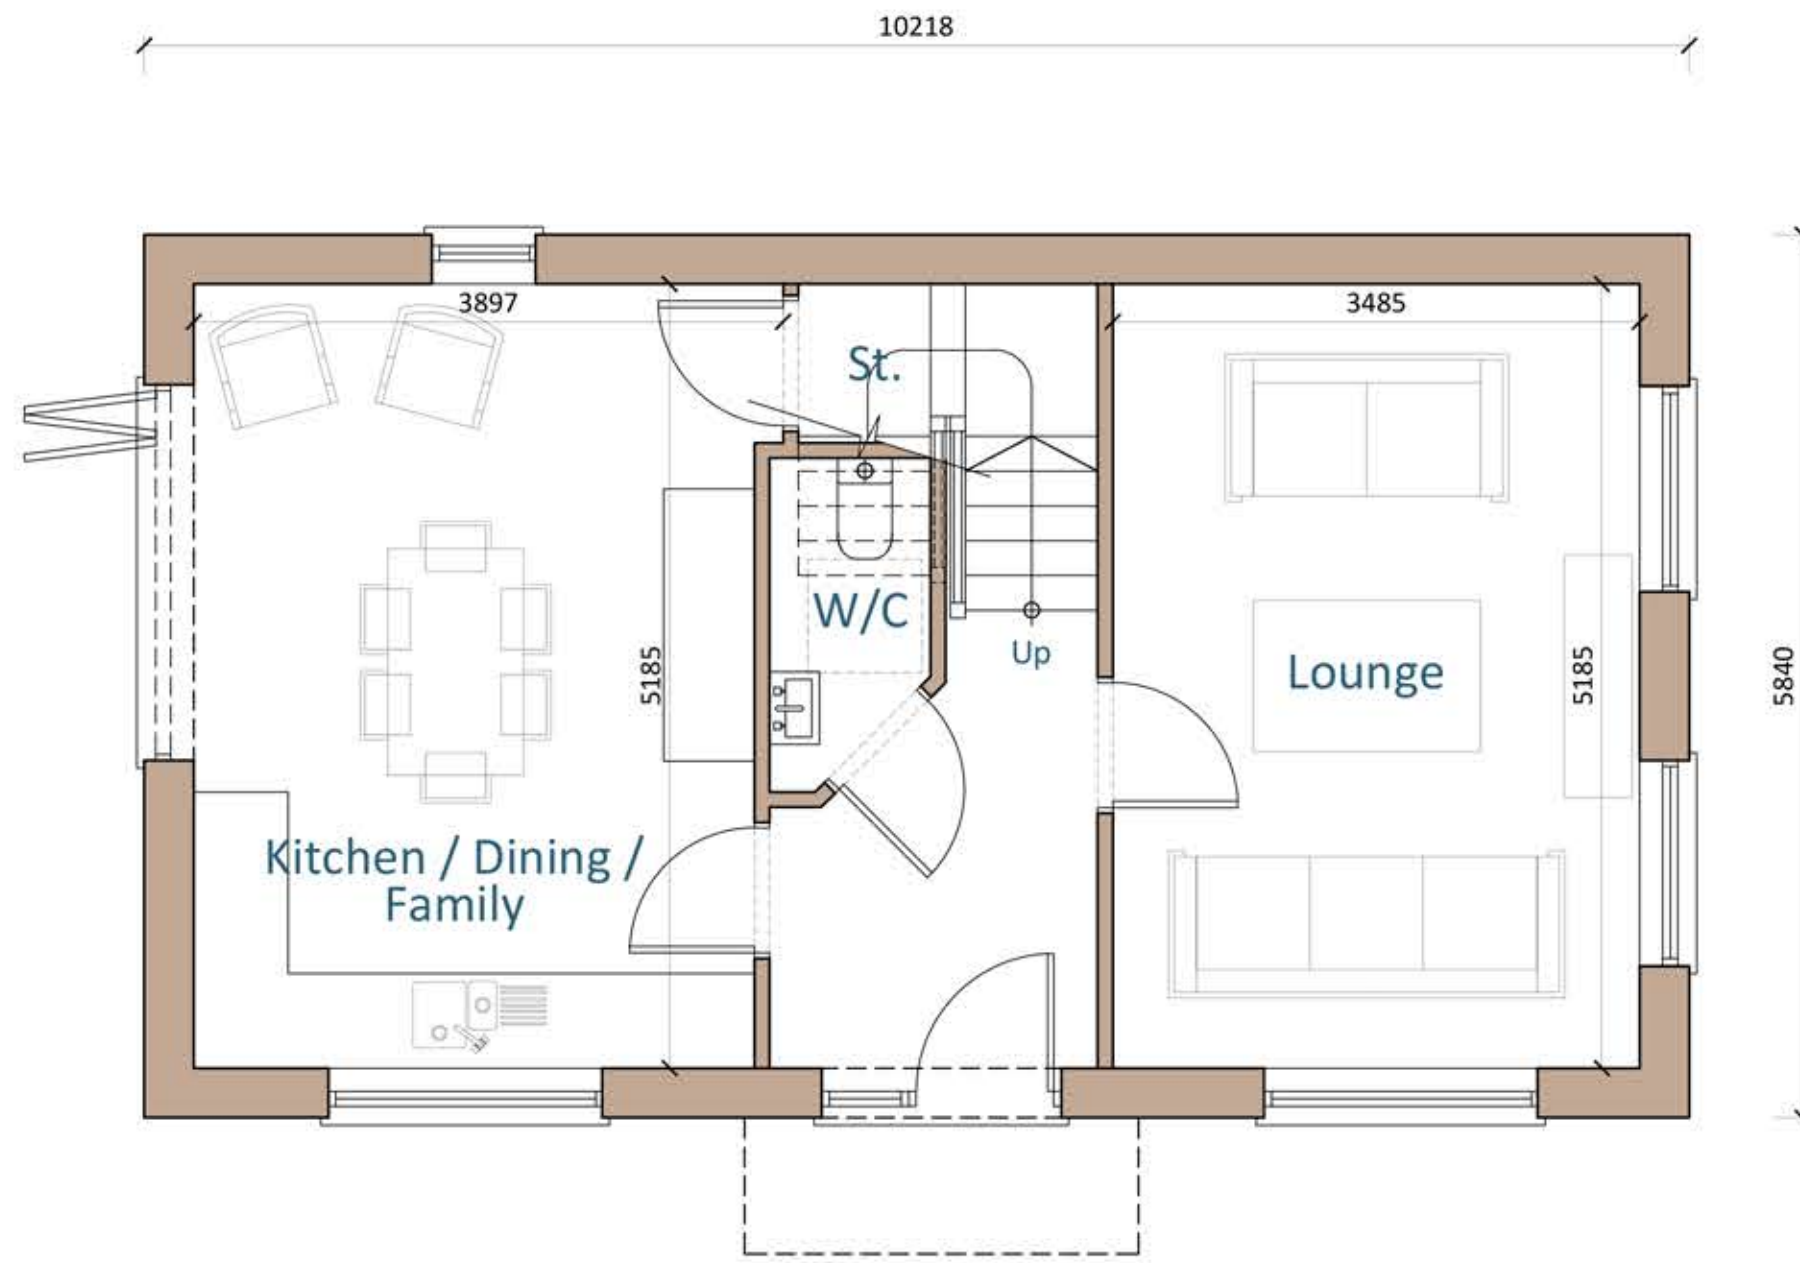

Proposed Ground Floor Plan
 Scale 1:50

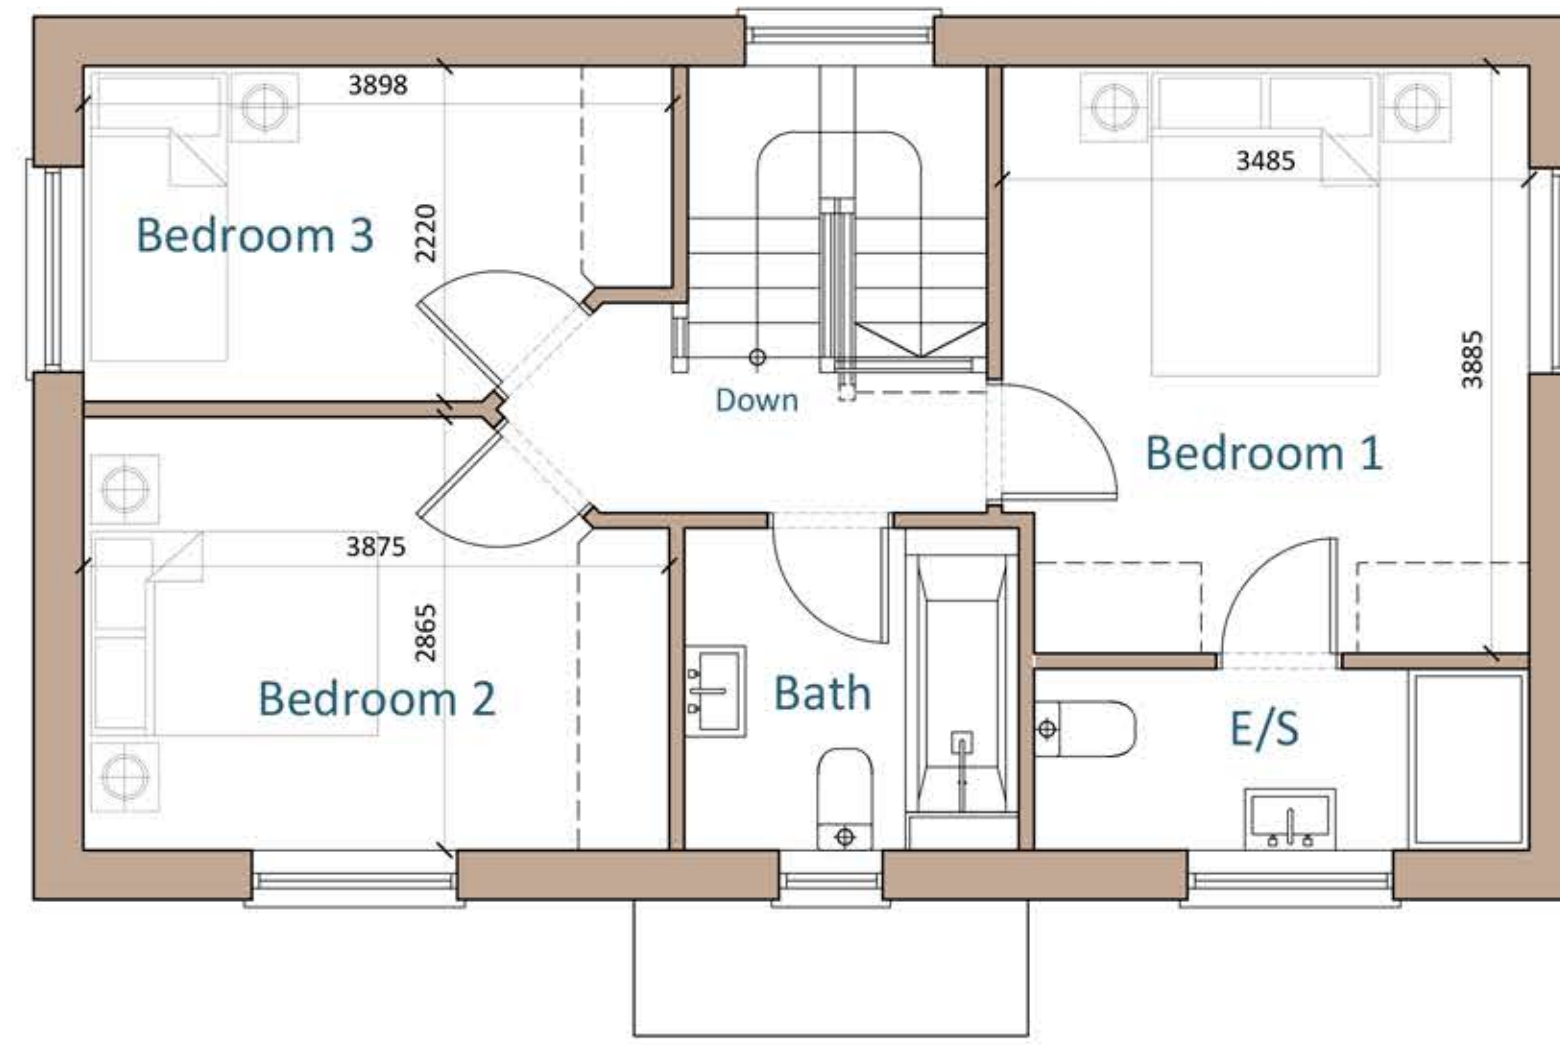

Proposed First Floor Plan
 Scale 1:50




Proposed Front Elevation
 Scale 1:50



Proposed Side Elevation
 Scale 1:100



Proposed Side Elevation
 Scale 1:100

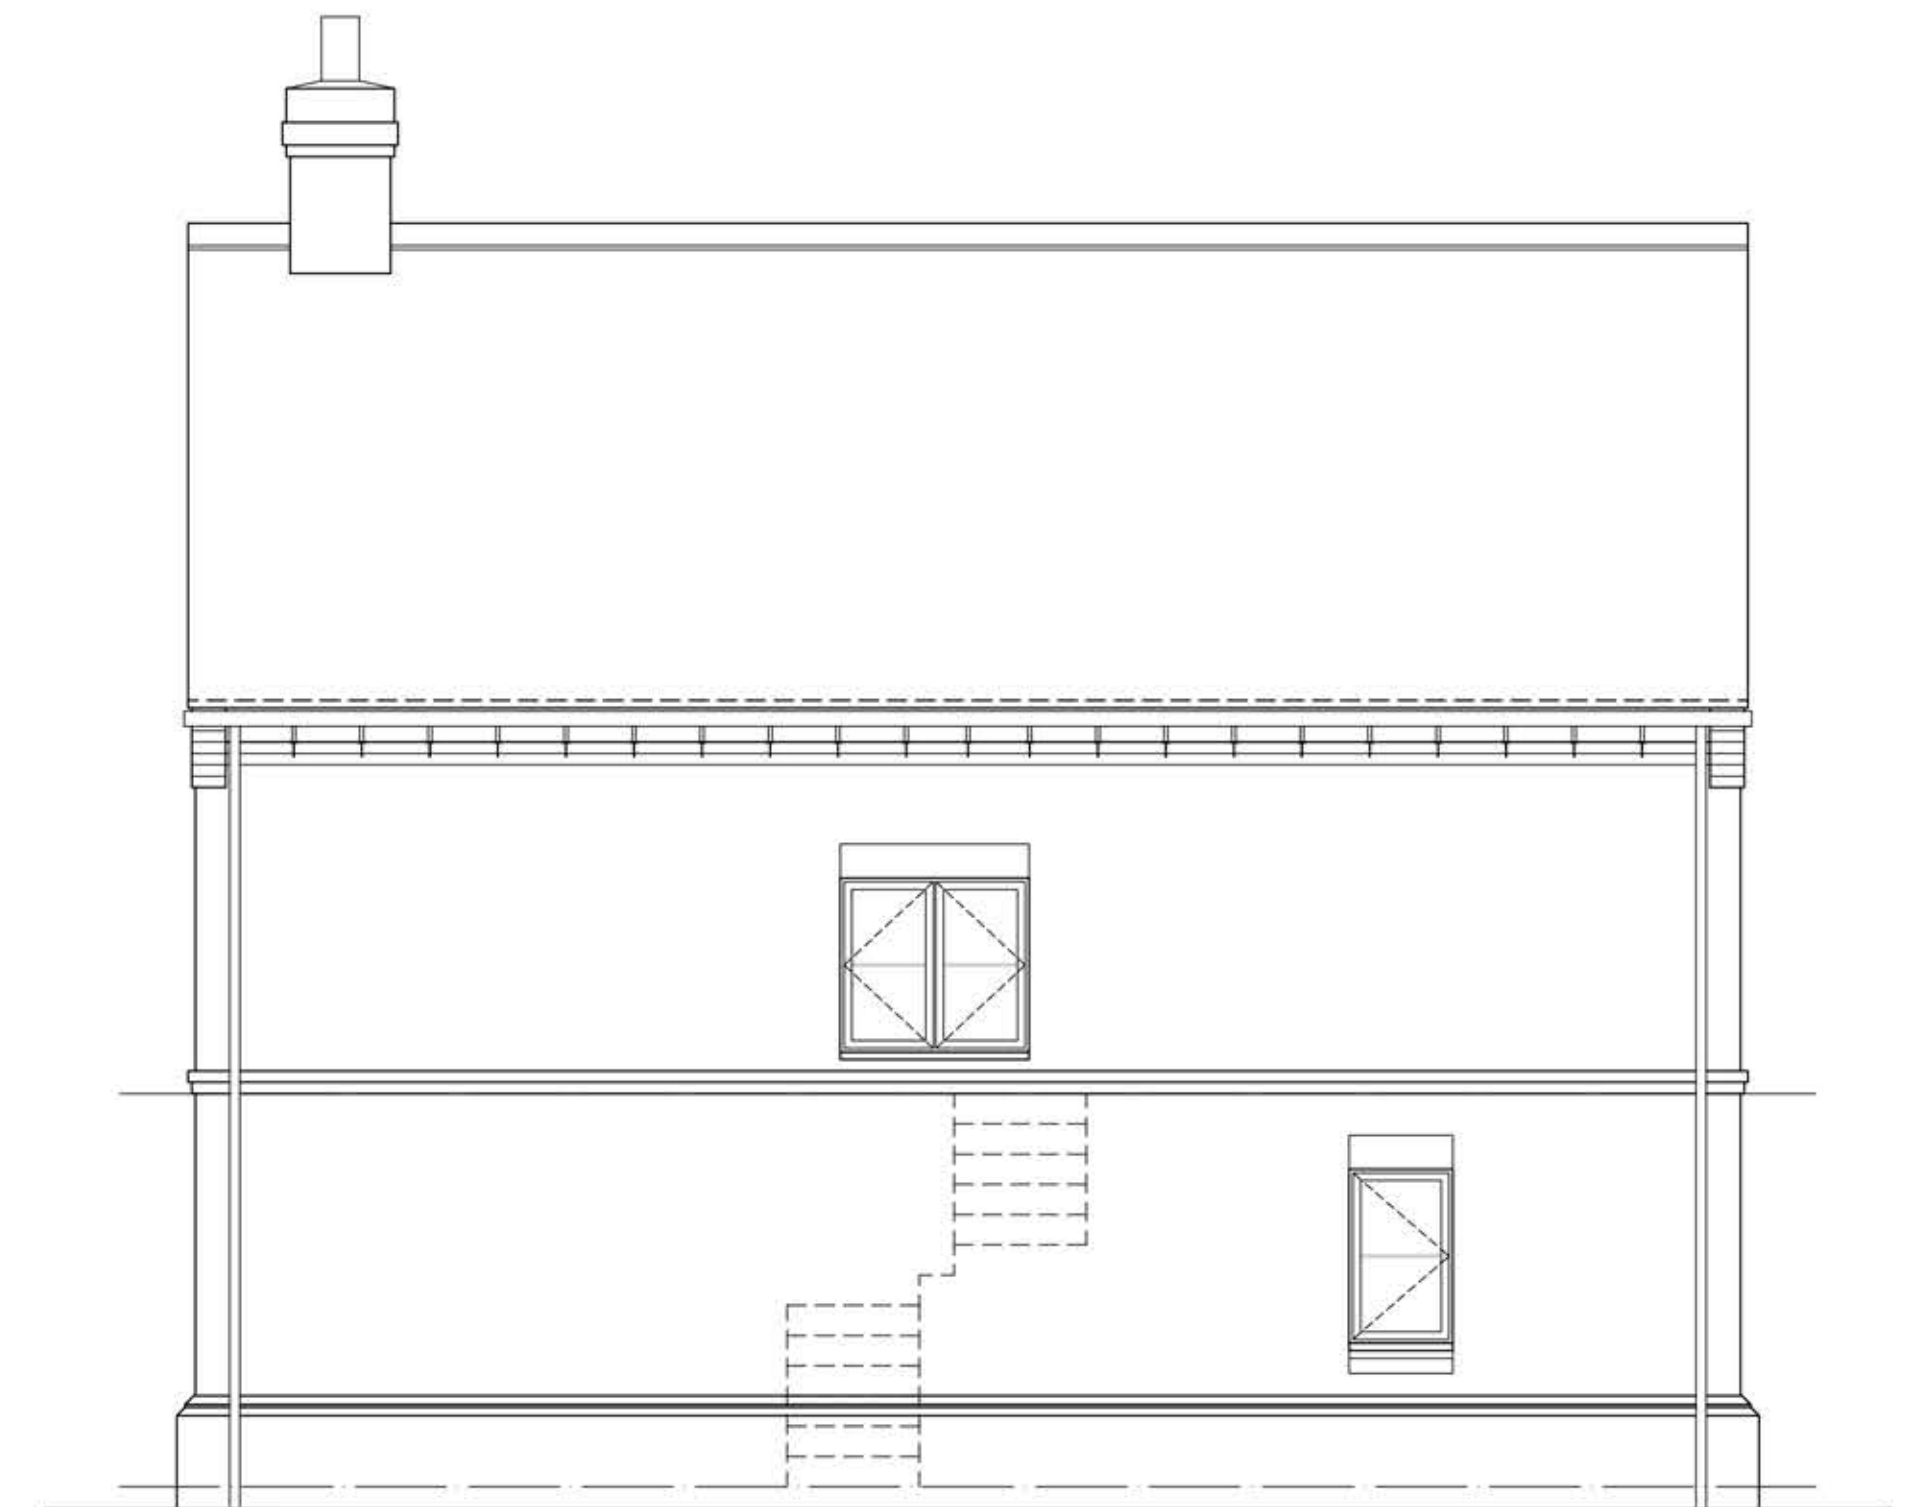

Proposed Rear Elevation
 Scale 1:50



0 0.5 1 2 5 10

Notes

Cadeby Homes Standard House Types Supplied By Client.

Disclaimer

© This drawing is the copyright of Lawrence & Finley Architects Ltd. and may not be reproduced or used except by written permission.
 Figured dimensions to have precedence over scaling.
 Please read this drawing in conjunction with the specification.
 Check all site dimensions prior to any construction.
 Refer any discrepancies found to the Architects.

Revisions

A Revised In Line With Clients Comments 01/03/2022

Contact + Location

T 07974 834305
 E kristian@lfarchitects.co.uk
 Lawrence & Finley Architects Ltd.
 27 Templar Road,
 Ashby-De-La-Zouch,
 Leicestershire, LE65 2AD

Details

Client	Cadeby Homes
Job Title	Land Off Pasture Lane, Gaddesby
Job Type	New Residential Development
Drawing Title	Plot 5 - [Durham]
Job Number	208
Drawing Number	23A
Scale	1:50 at
Status	PLANNING



LAWRENCE | FINLEY ARCHITECTS