



**Notes**

GIA = 96sq/m [1029sq/ft]  
 3 Bedroom Detached House  
**Materials**  
 Walls - Brick  
 Roof - Brown Roof Tiles  
 Cills - Stone  
 Headers - Brick  
 Windows - Anthracite Grey  
 Doors - Mushroom Green

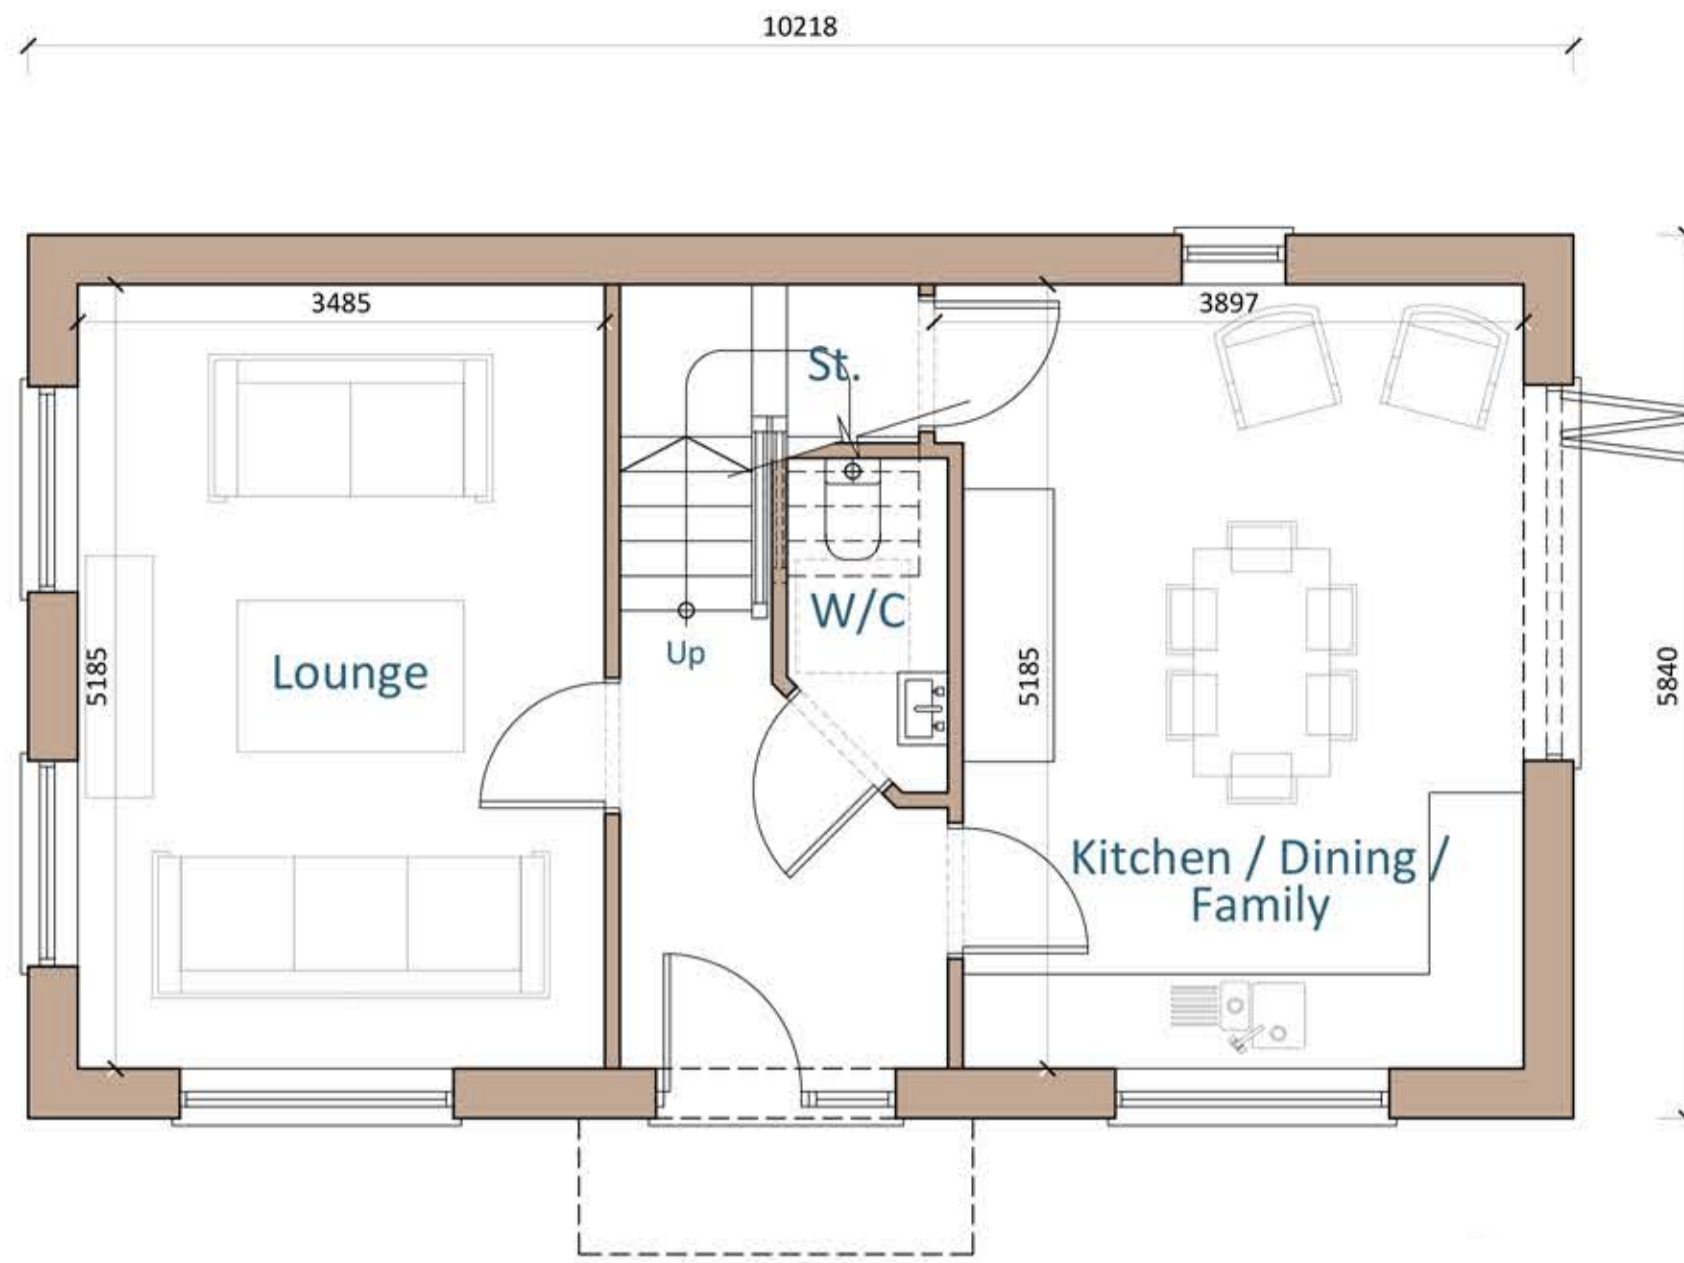

Proposed Ground Floor Plan  
 Scale 1:50

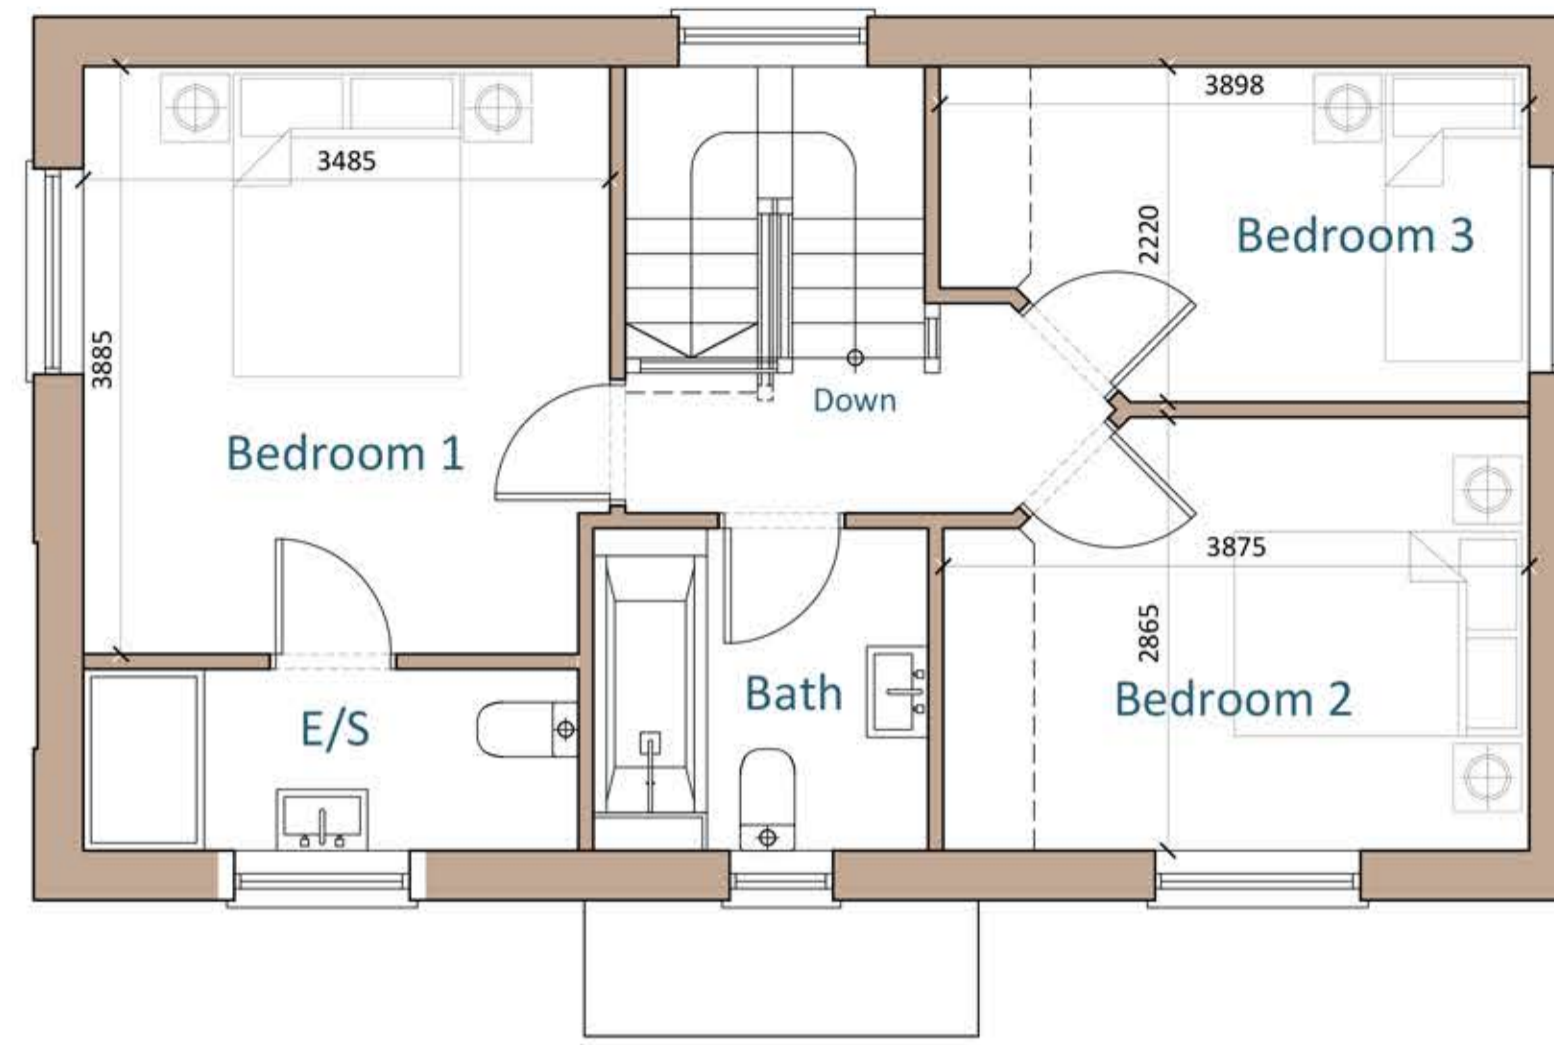

Proposed First Floor Plan  
 Scale 1:50




Proposed Front Elevation  
 Scale 1:50



Proposed Side Elevation  
 Scale 1:100



Proposed Side Elevation  
 Scale 1:100

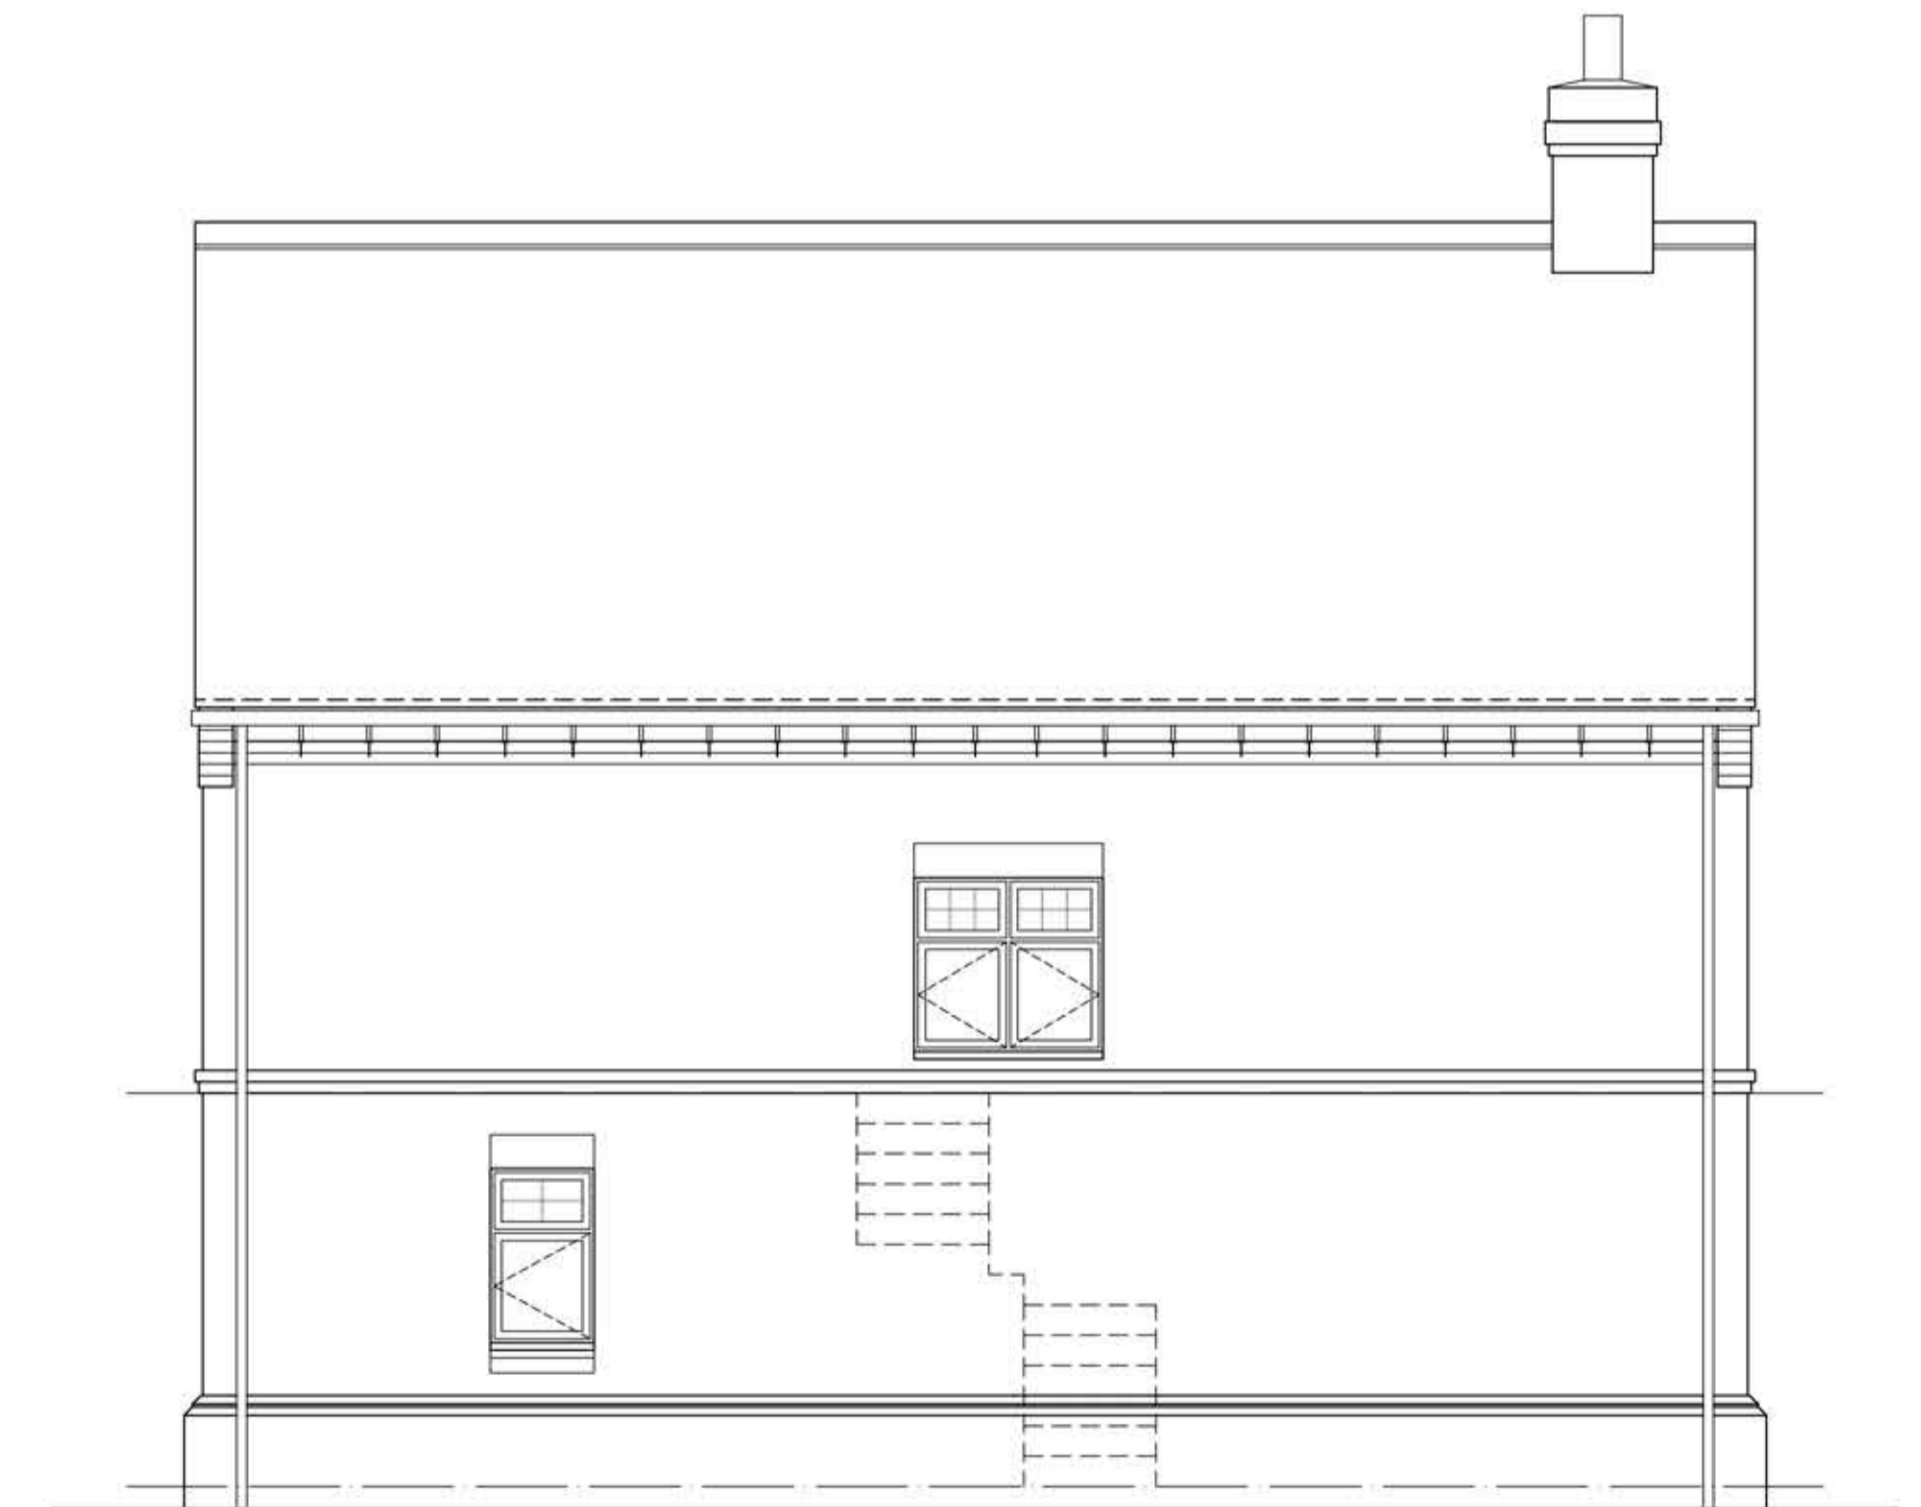

Proposed Rear Elevation  
 Scale 1:50



**Notes**

Cadeby Homes Standard House Types Supplied By Client.

**Disclaimer**

© This drawing is the copyright of Lawrence & Finley Architects Ltd. and may not be reproduced or used except by written permission.  
 Figured dimensions to have precedence over scaling.  
 Please read this drawing in conjunction with the specification.  
 Check all site dimensions prior to any construction.  
 Refer any discrepancies found to the Architects.

**Revisions**

A Revised In Line With Clients Comments 01/03/2022

**Contact + Location**

T 07974 834305  
 E kristian@lfarchitects.co.uk  
 Lawrence & Finley Architects Ltd.  
 27 Templar Road,  
 Ashby-De-La-Zouch,  
 Leicestershire, LE65 2AD

**Details**

Client	Cadeby Homes
Job Title	Land Off Pasture Lane, Gaddesby
Job Type	New Residential Development
Drawing Title	Plot 6 - [Durham]
Job Number	208
Drawing Number	24A
Scale	1:50 A1
Status	PLANNING



LAWRENCE | FINLEY  
 ARCHITECTS