


Proposed Ground Floor Plan  
Scale 1:50




Proposed First Floor Plan  
Scale 1:50

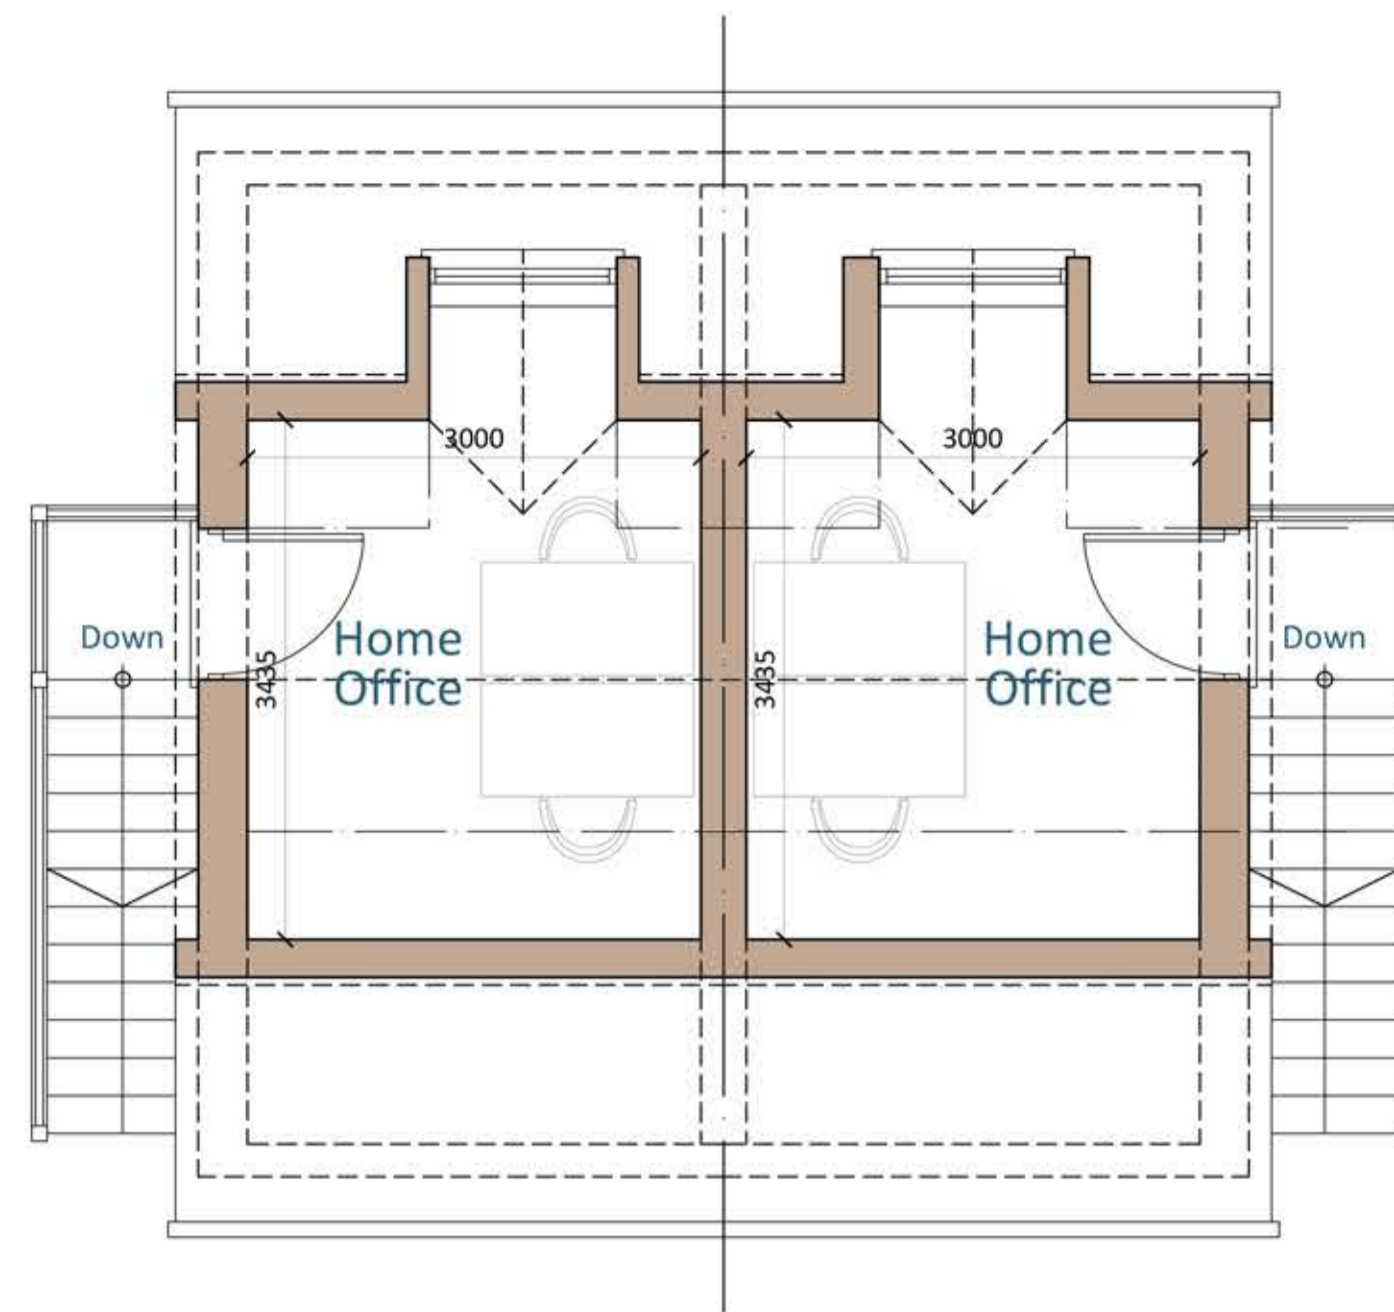

Proposed Side Elevation  
Scale 1:100



Proposed Side Elevation  
Scale 1:100

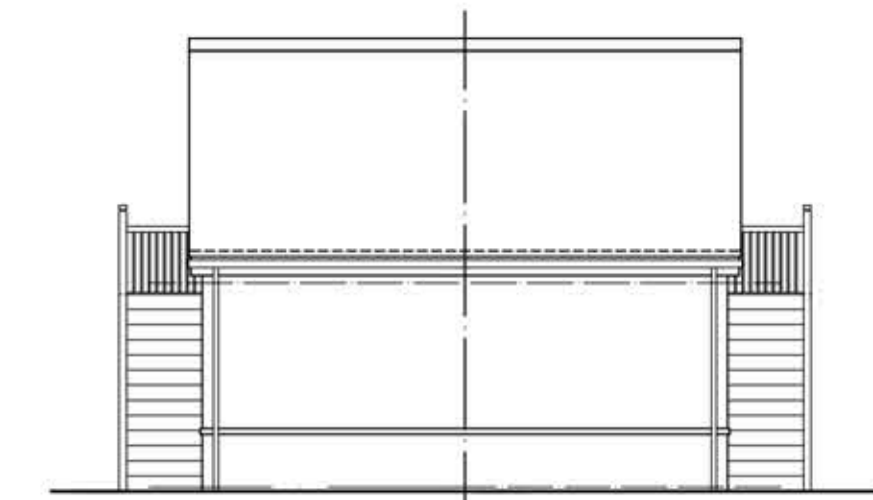


Proposed Rear Elevation  
Scale 1:100

**Notes**  
GIA = 11sq/m [118sq/ft]  
Home Office  
**Materials**  
Walls - Brick  
Roof - Grey/Brown Roof Tiles  
Headers - Brick  
Windows - Anthracite Grey  
Doors - Anthracite Grey + Mushroom Green




Proposed Front Elevation  
Scale 1:50

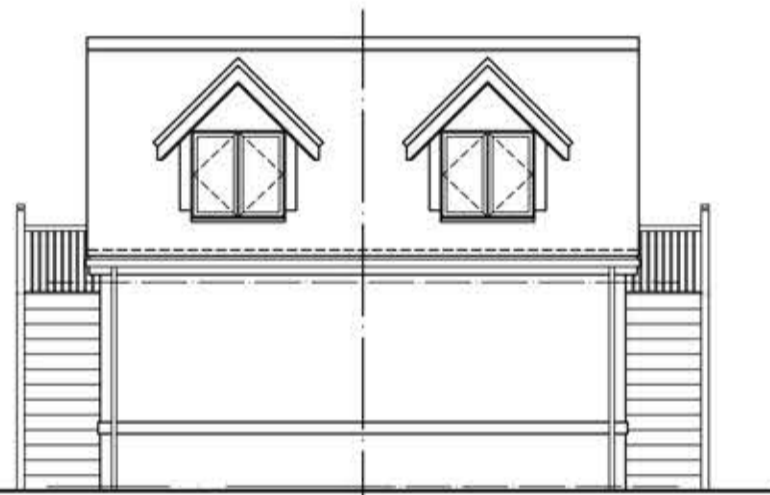


Proposed Rear Elevation  
Scale 1:100



Proposed Side Elevation  
Scale 1:100

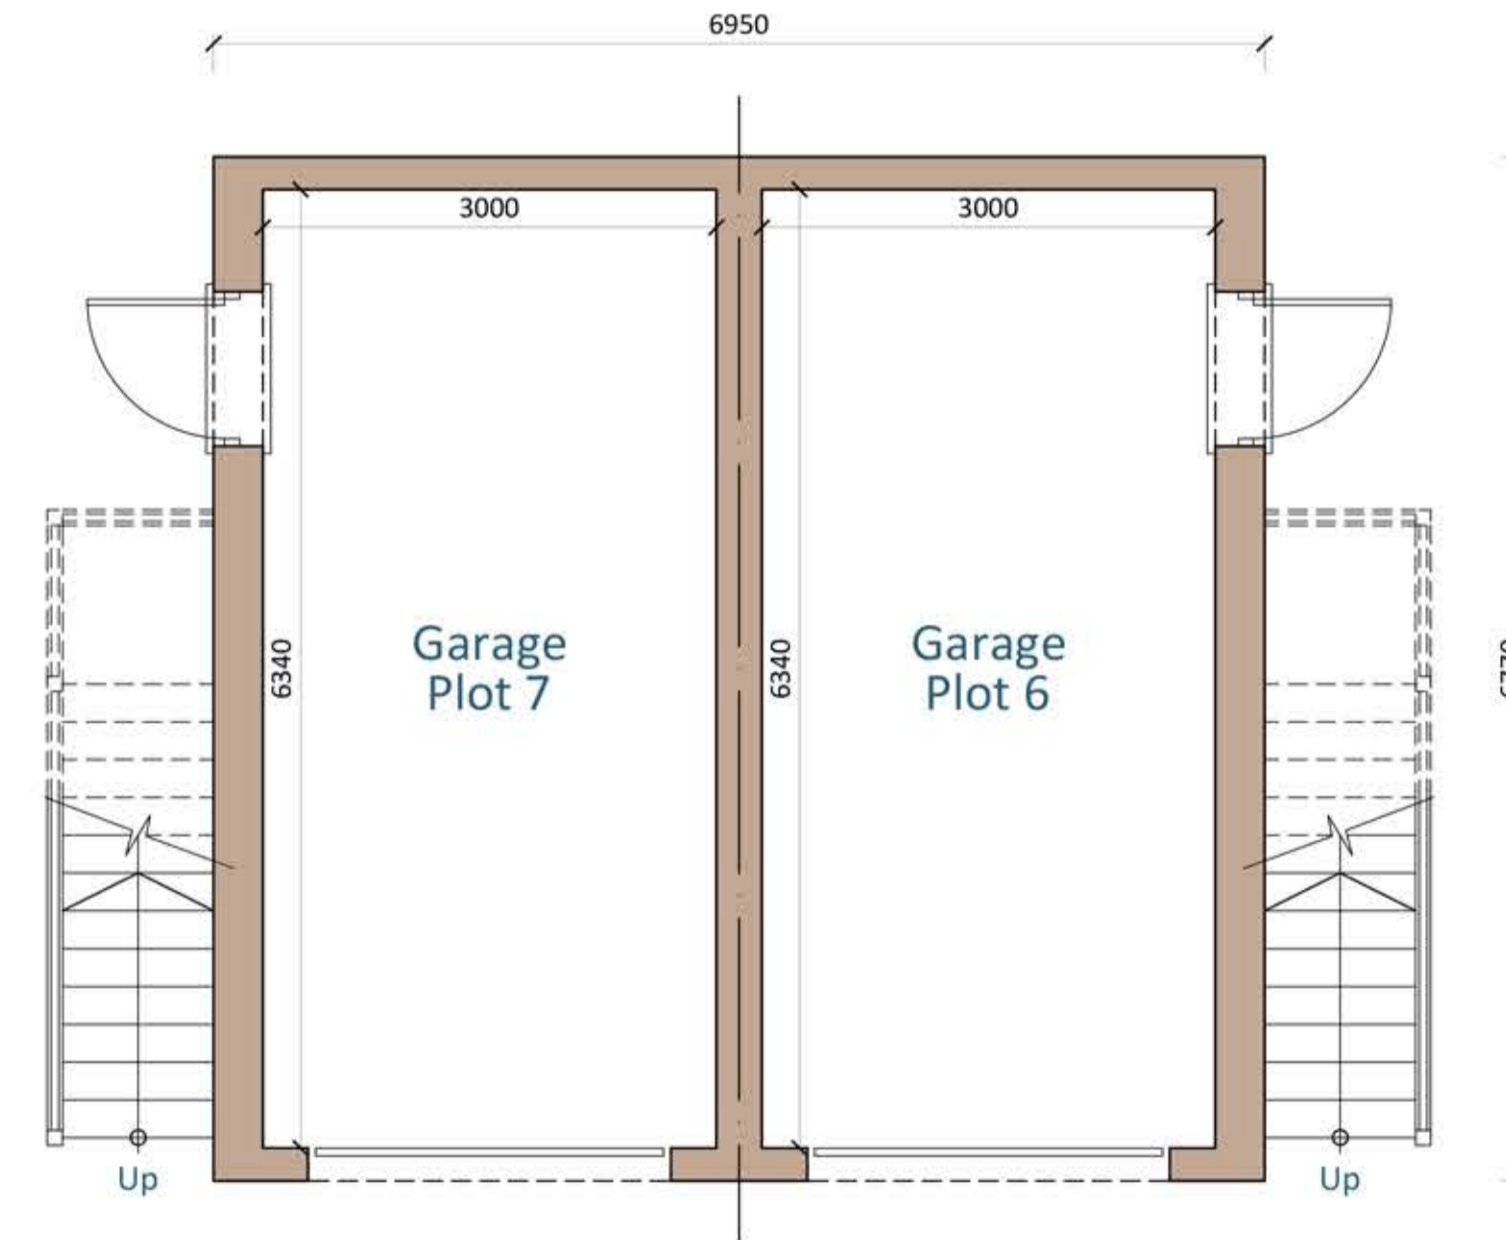

Proposed Ground Floor Plan  
Scale 1:50

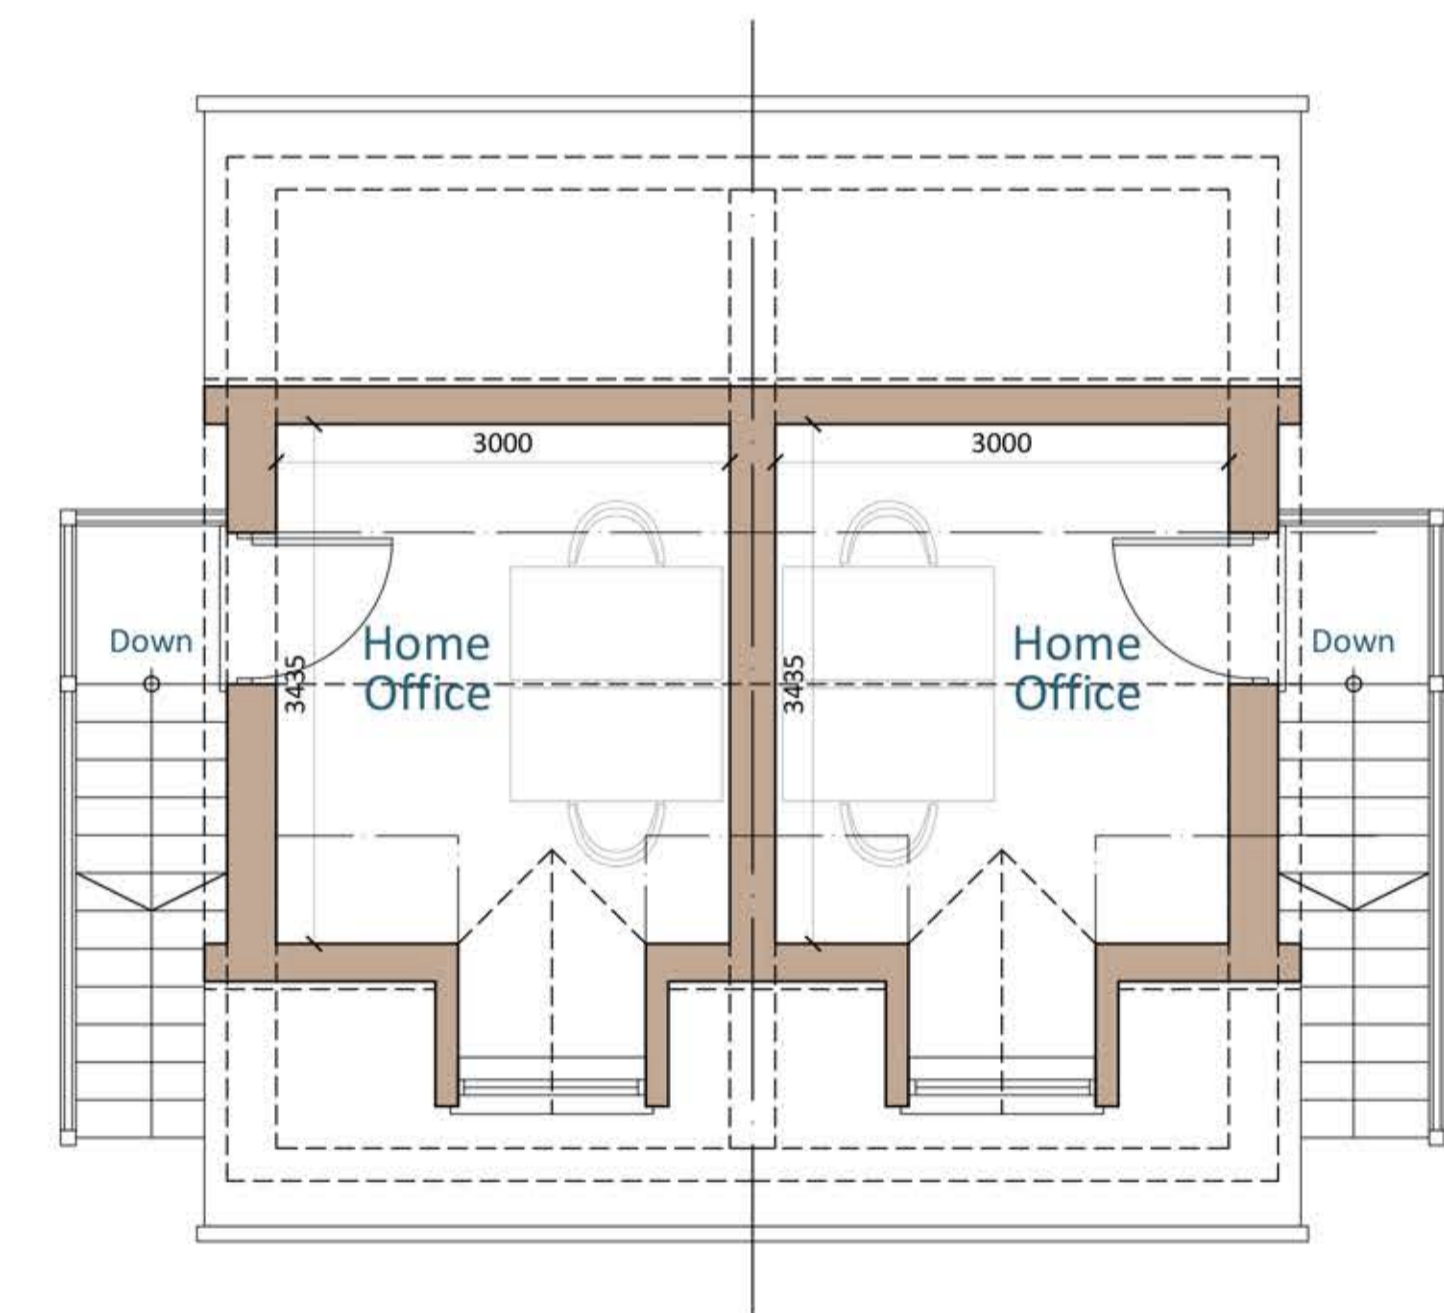

Proposed First Floor Plan  
Scale 1:50



Proposed Front Elevation  
Scale 1:50



Proposed Side Elevation  
Scale 1:100

**Disclaimer**

© This drawing is the copyright of Lawrence & Finley Architects Ltd. and may not be reproduced or used except by written permission.  
Figured dimensions to have precedence over scaling.  
Please read this drawing in conjunction with the specification.  
Check all site dimensions prior to any construction.  
Refer any discrepancies found to the Architects.

**Revisions**

**Contact + Location**

T 07974 834305  
E kristian@lfarchitects.co.uk  
  
Lawrence & Finley Architects Ltd.  
27 Templar Road,  
Ashby-De-La-Zouch,  
Leicestershire, LE65 2AD

**Details**

Client	Cadeby Homes
Job Title	Land Off Pasture Lane, Gaddesby
Job Type	New Residential Development
Drawing Title	Proposed Garages
Job Number	208
Drawing Number	30
Scale	1:50 A1
Status	PLANNING



LAWRENCE | FINLEY  
ARCHITECTS

