

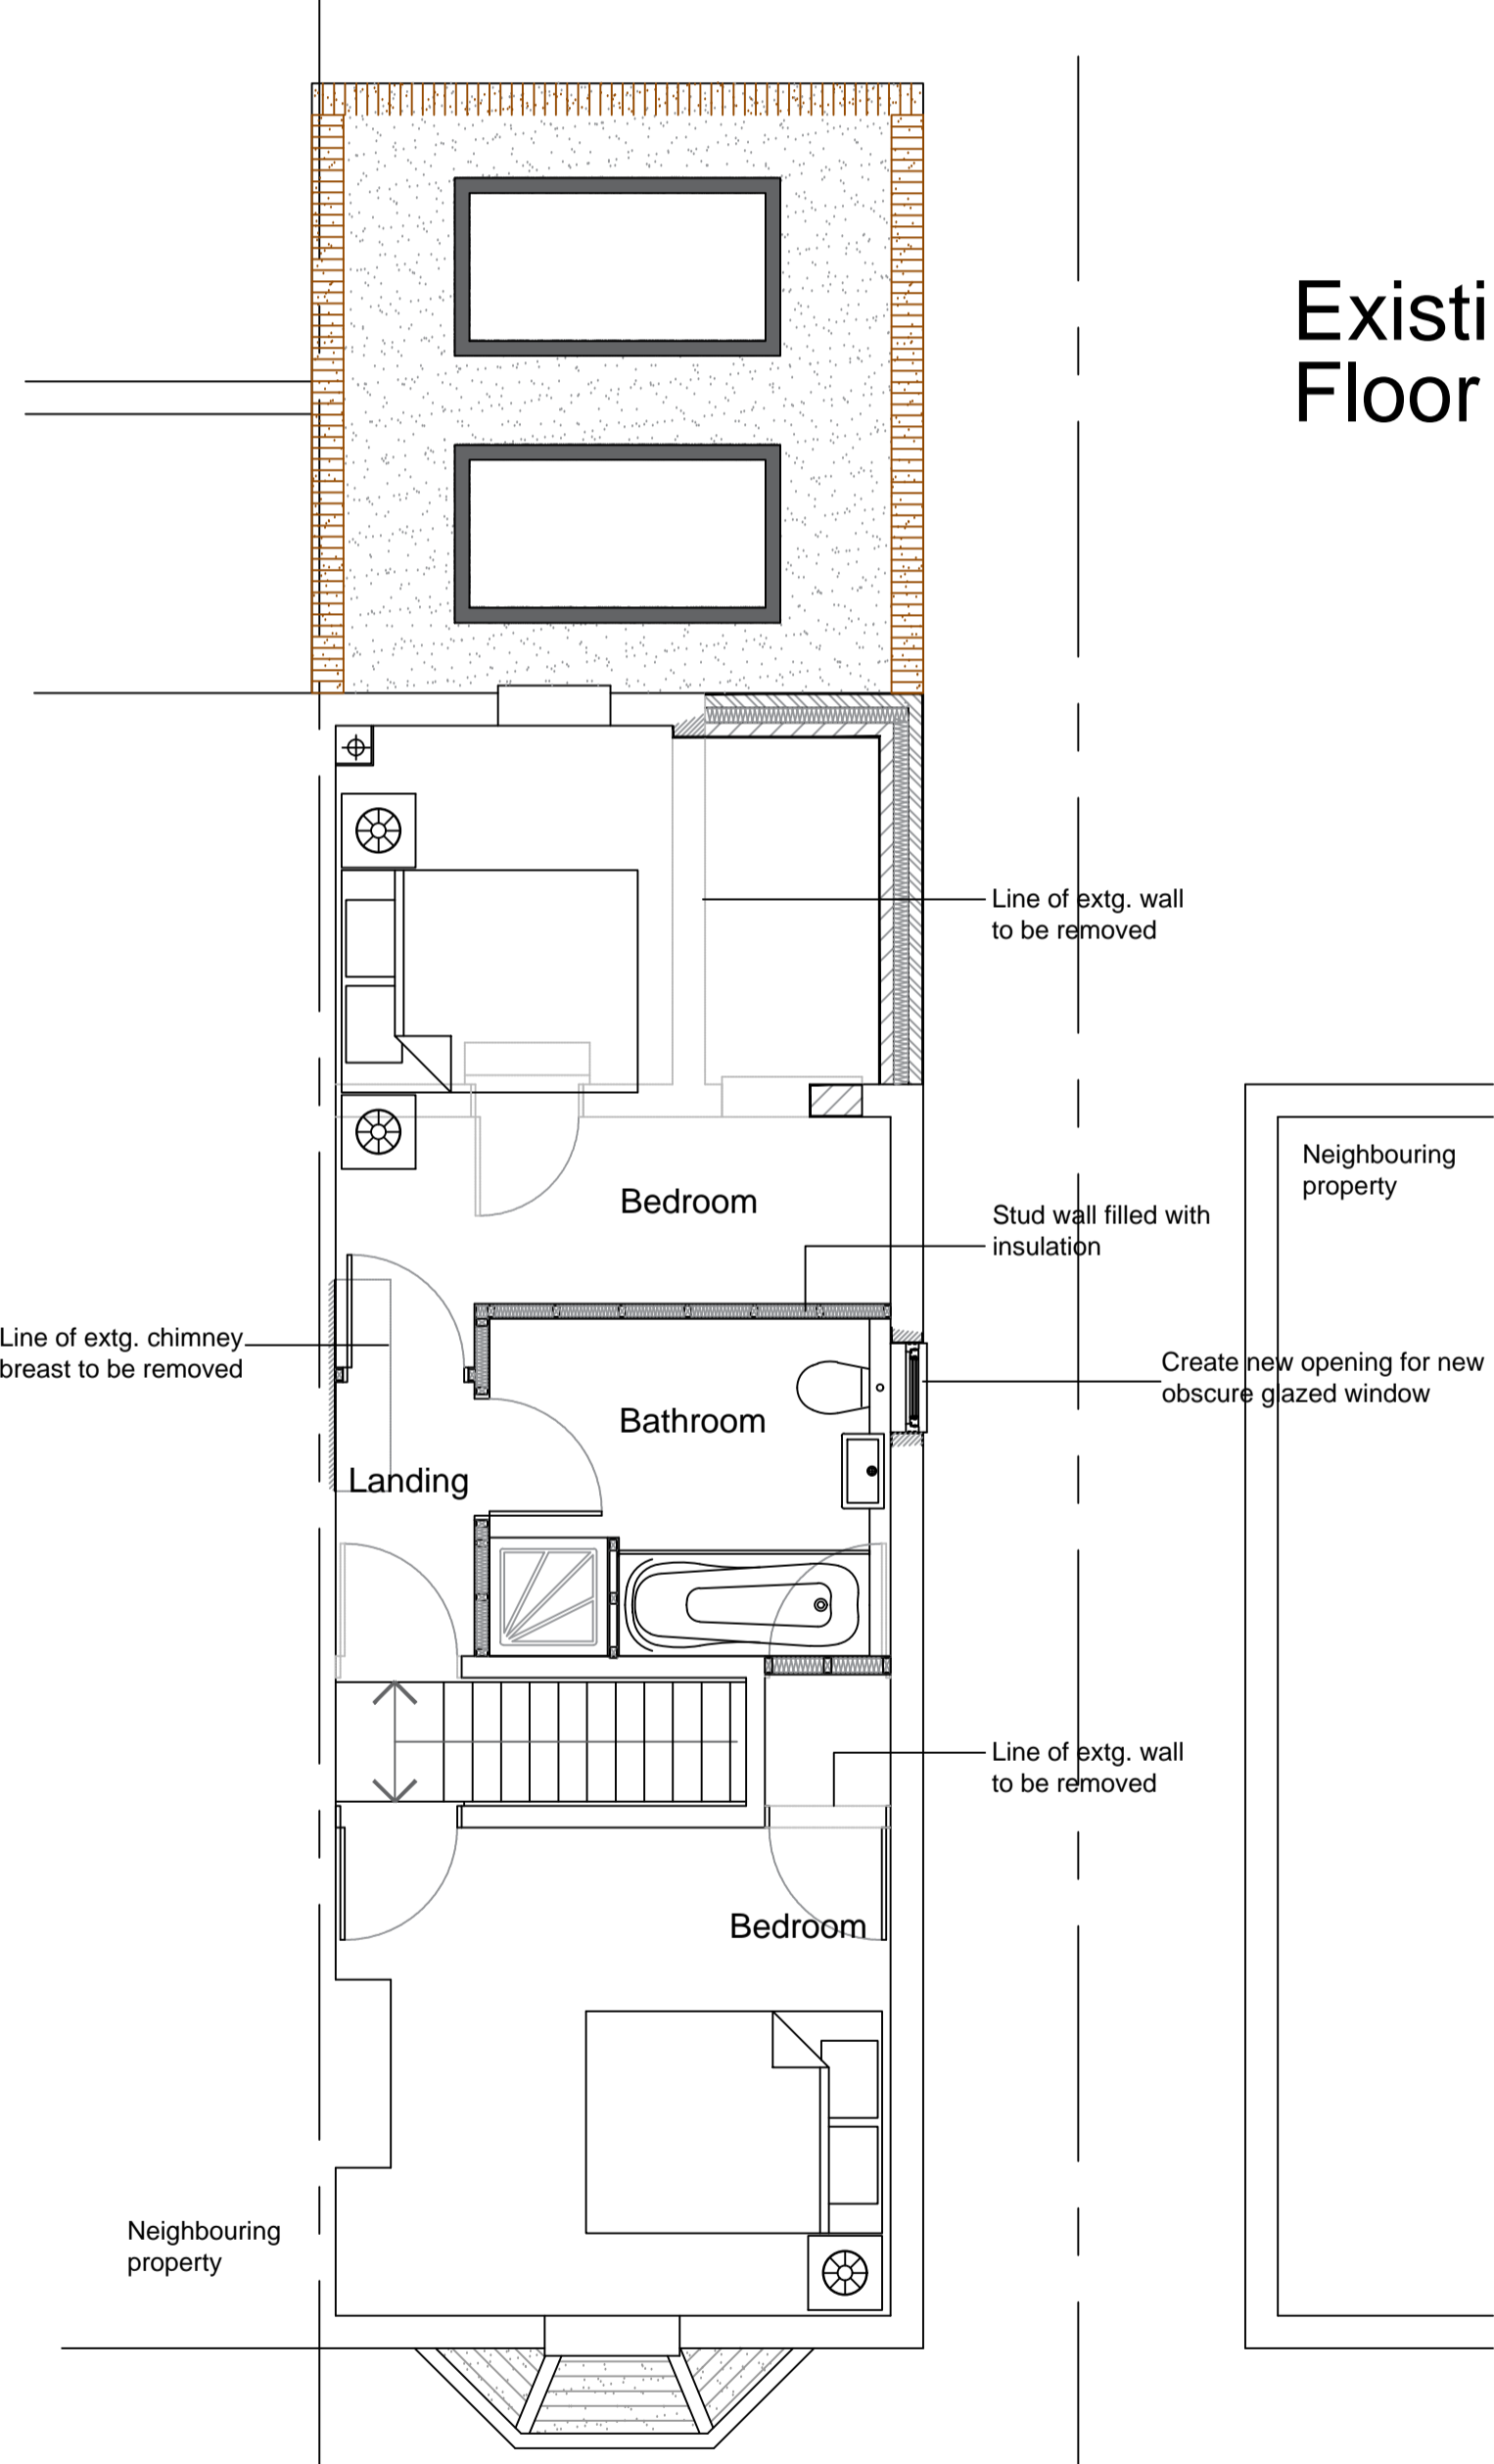
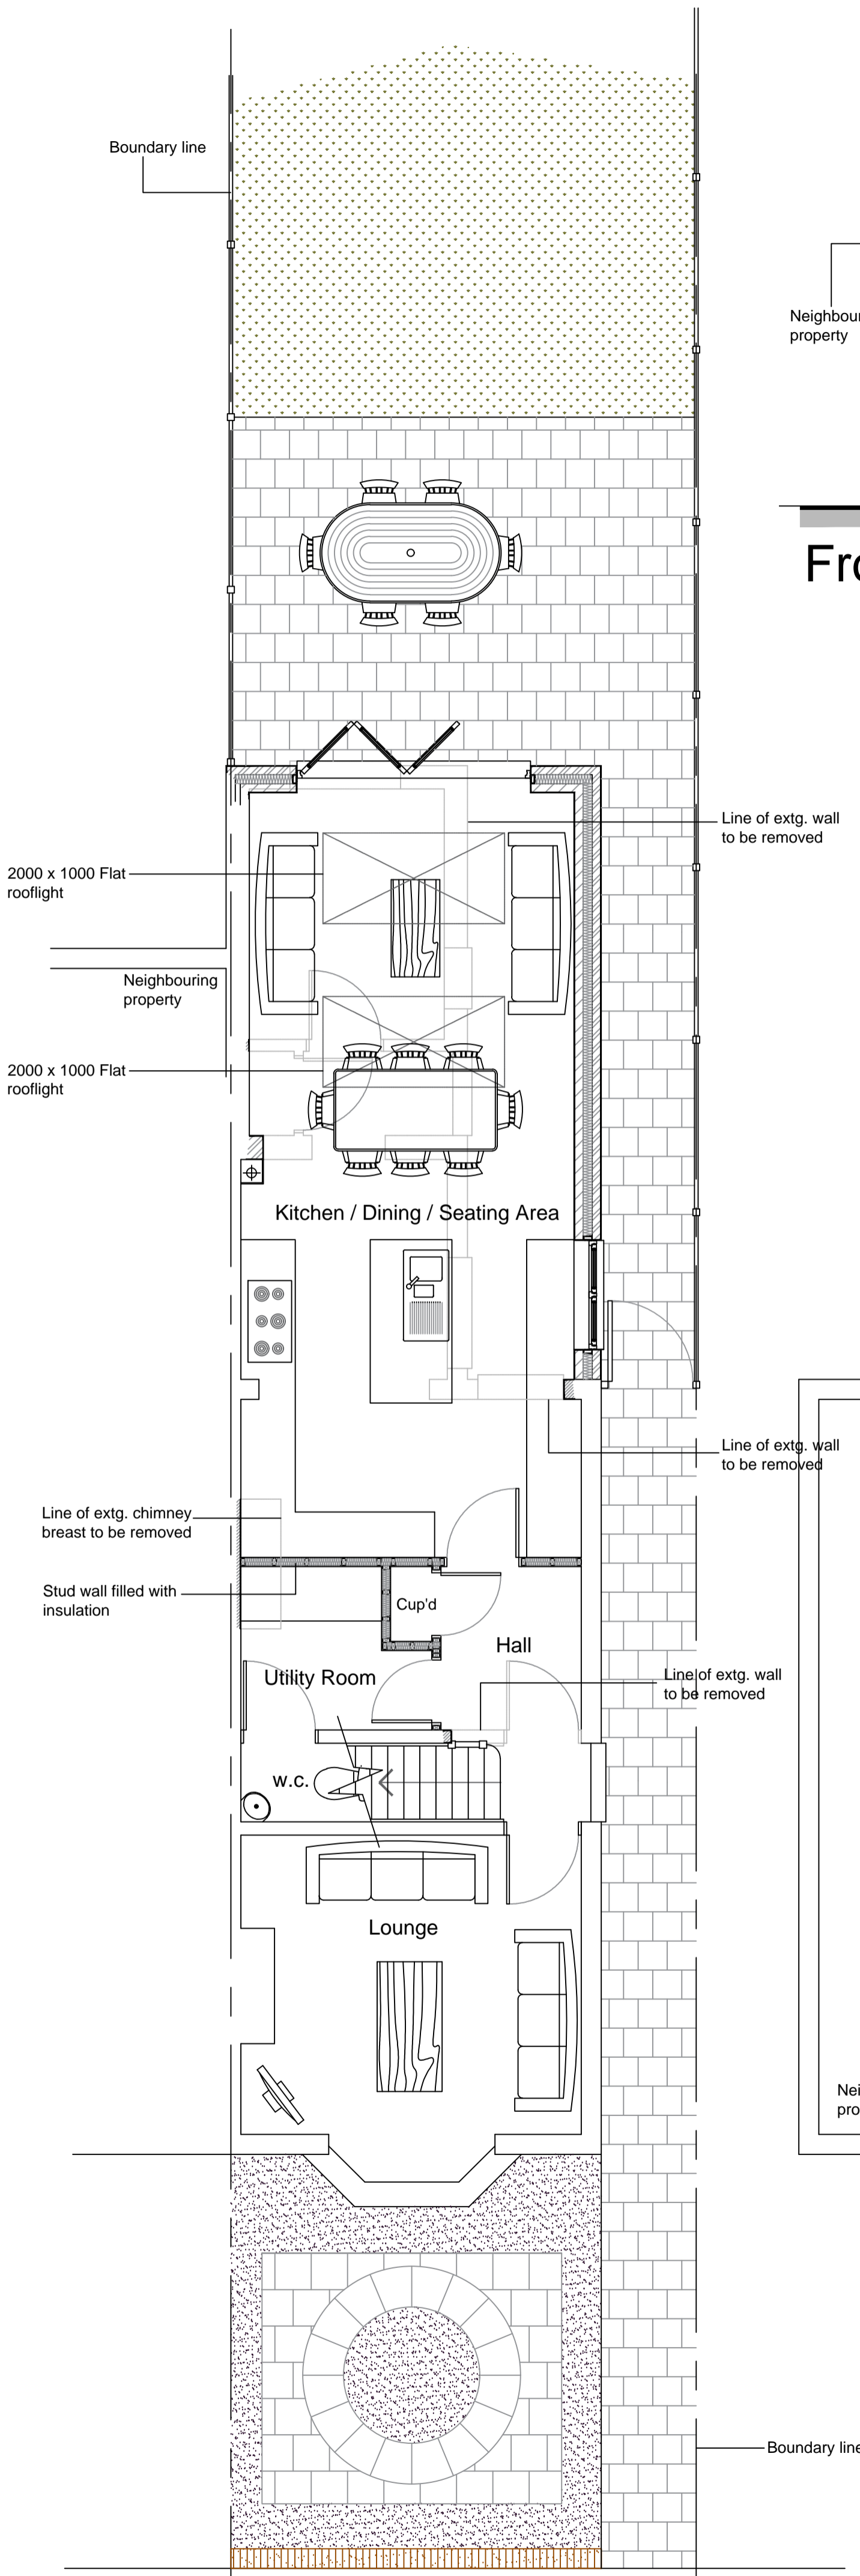


Proposed Elevations 1:100

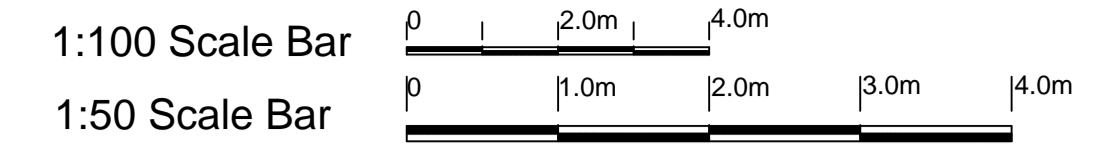


First Floor Plan 1:50

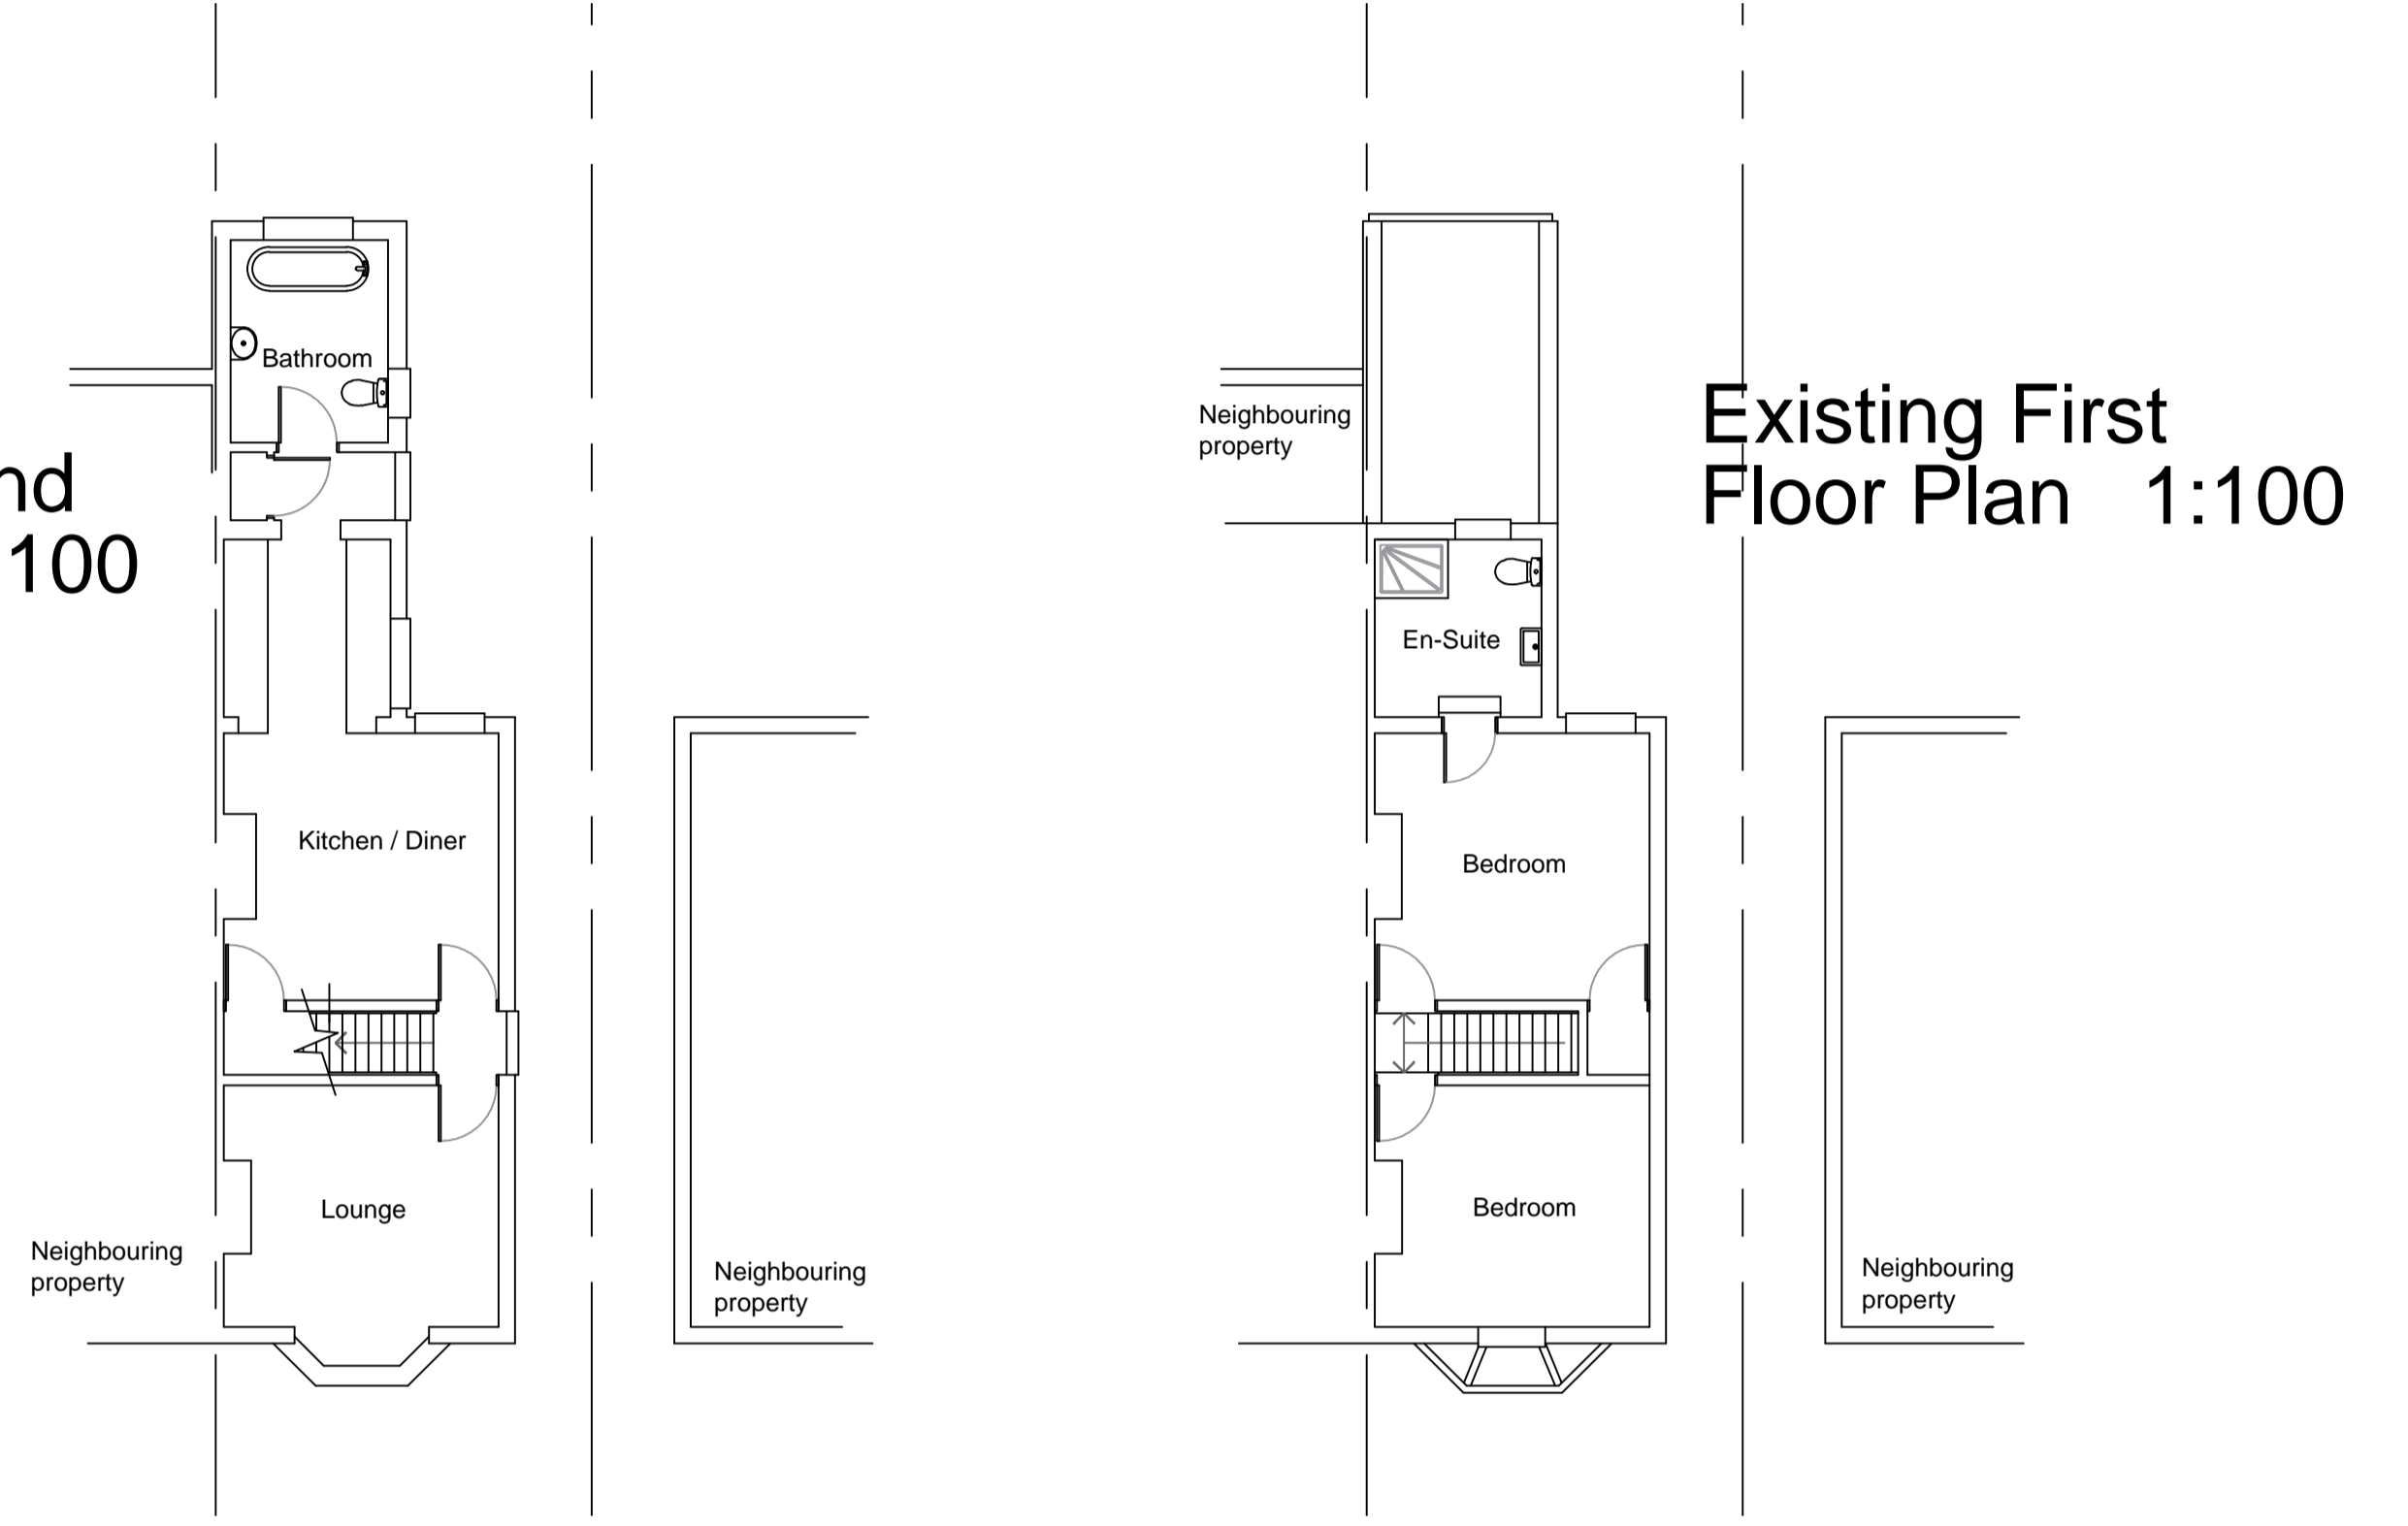

Existing First Floor Plan 1:100

Existing Elevations 1:100

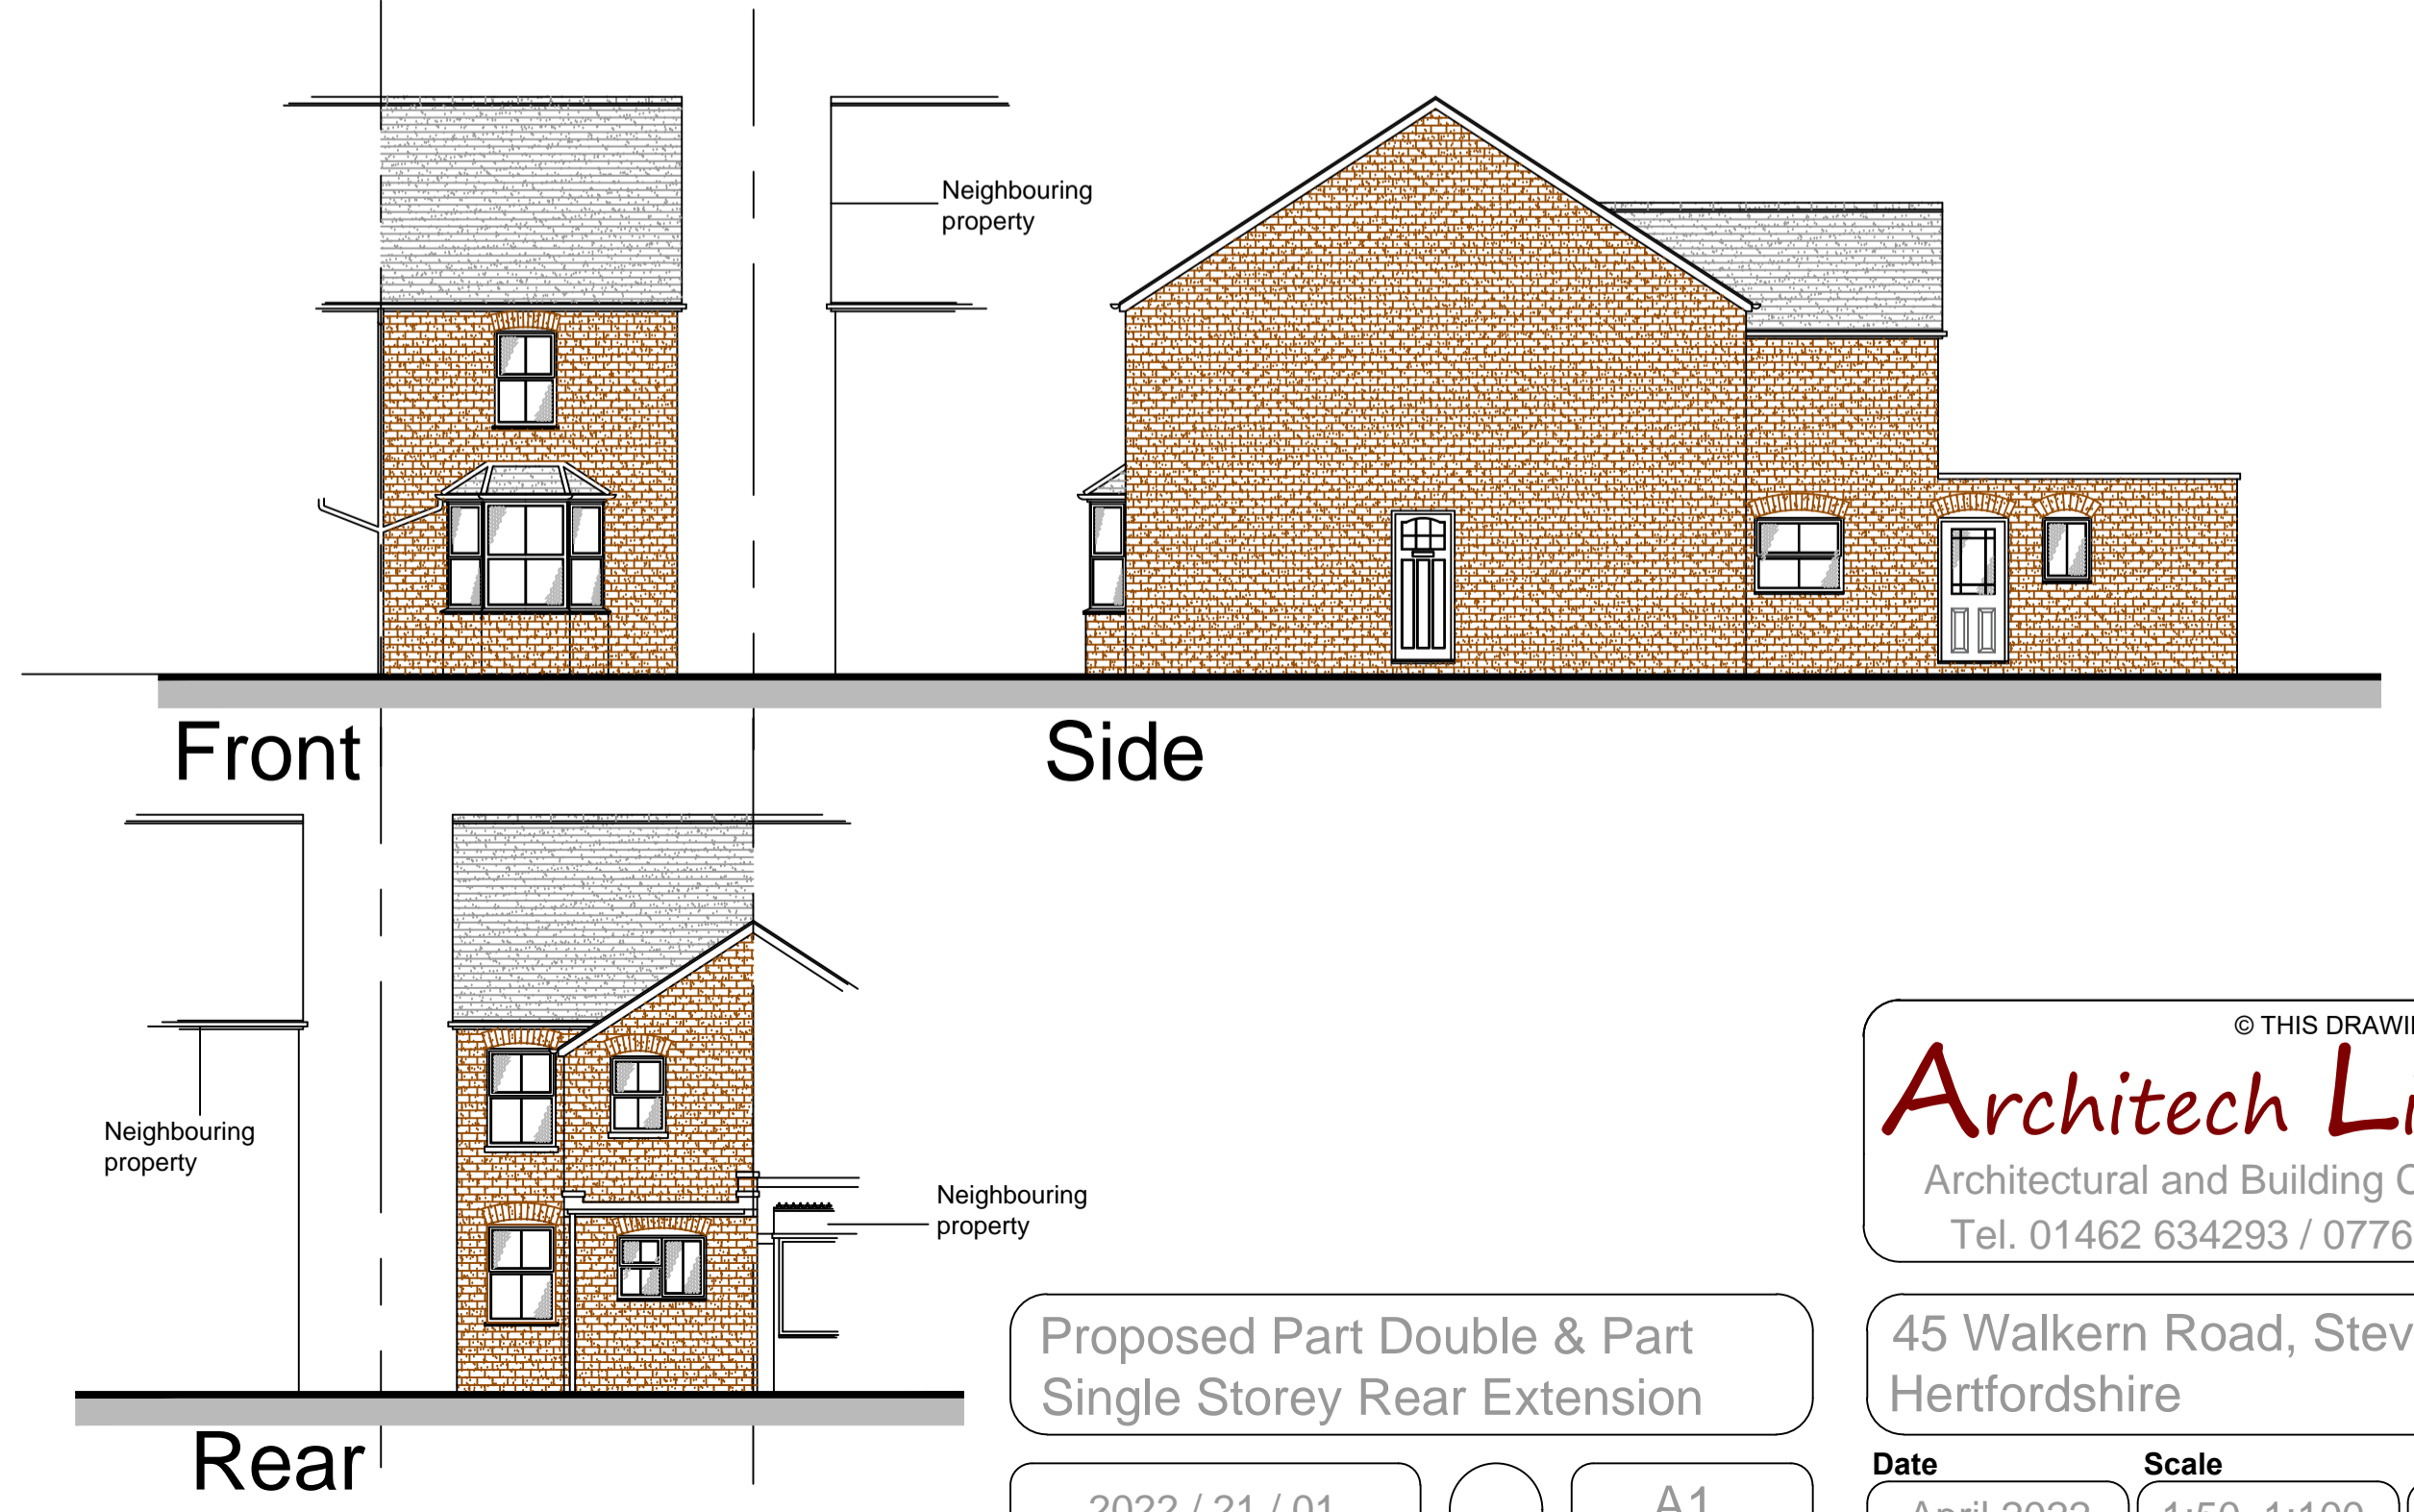

Proposed Part Double & Part Single Storey Rear Extension

Date: 2022 / 21 / 01 | Scale: A1

© THIS DRAWING IS COPYRIGHT
Architech Limited
 Architectural and Building Consultants
 Tel. 01462 634293 / 07768 123899

45 Walkern Road, Stevenage, Hertfordshire

Date: April 2022 | Scale: 1:50 1:100 | Status: Planning