



Proposed Ground Floor Plan

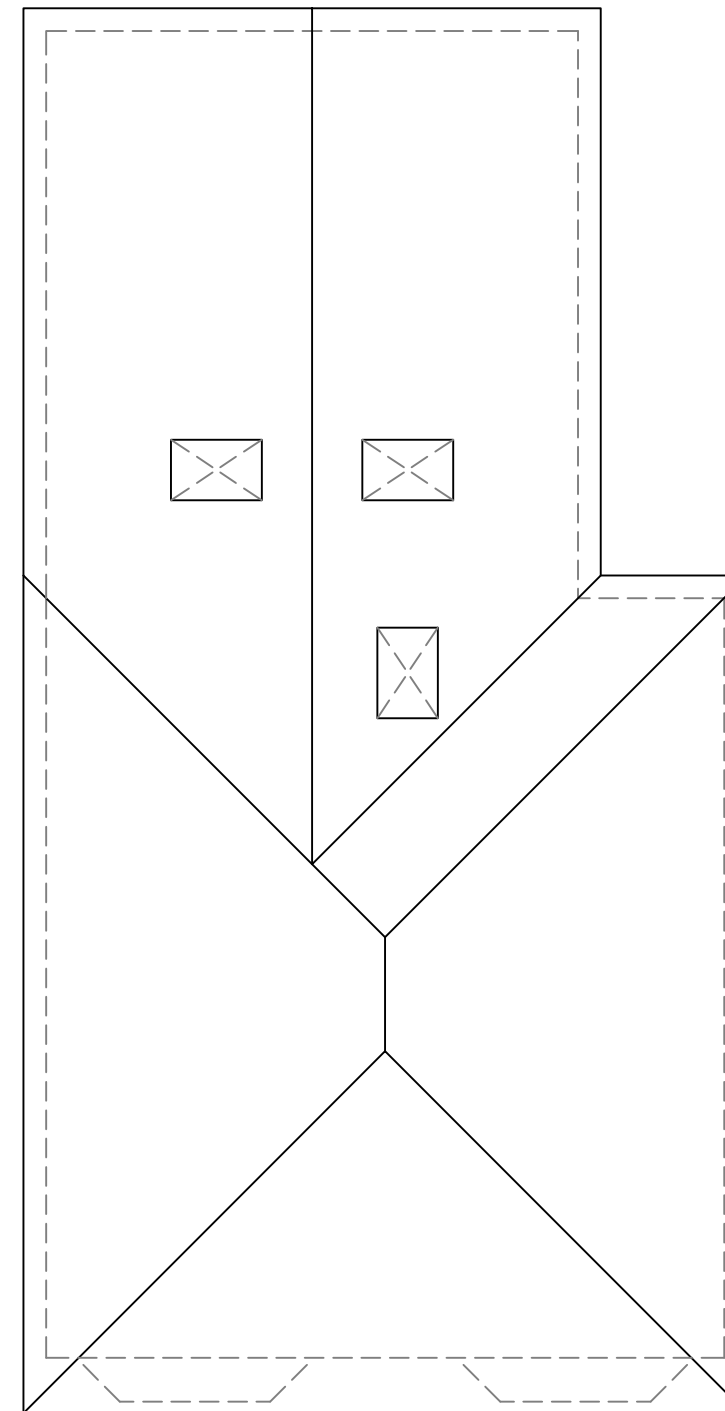

Proposed Roof Plan

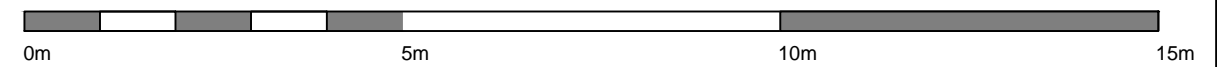

Crown Copyright 2008. All rights reserved. Licence number 100020449  
Do not scale from this drawing except for Planning purposes.  
All dimensions to be checked on site.

Drawing Revision Details:

Project: Rear Extension  
Client: Mr and Mrs Woolgar  
Address: 14 Lavender Road  
Hordle  
Lymington.  
SO41 0GF.

Drawing Title: Proposed Plans  
Drawing No: PP.01  
Scale: 1:100 @ A3  
Revision: -  
Date: April 2022



**MORGAN BUILDING DESIGN**  
ARCHITECTURAL DRAWING & PLANNING SOLUTIONS  
M: 07798 918538 T: 01590 381131  
hannah@morganbuildingdesign.co.uk