




1:100

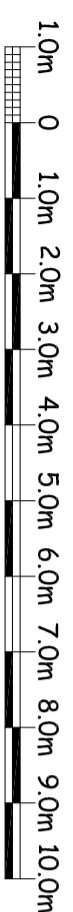


1:100

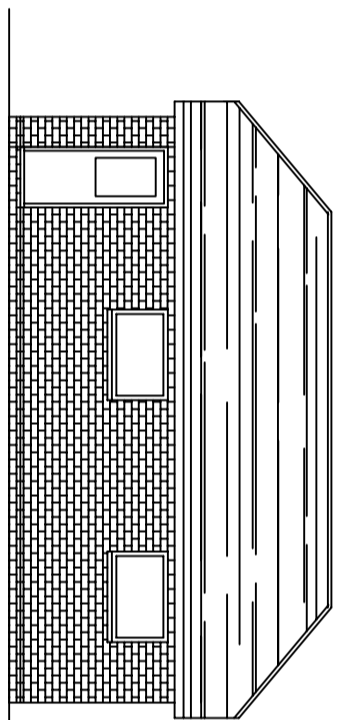


PROPOSED SIDE ELEVATION

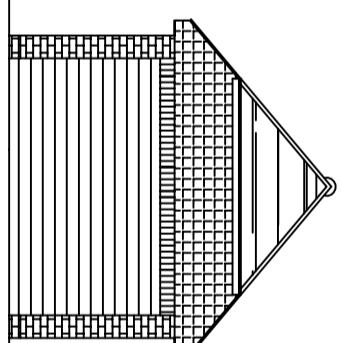

PROPOSED FRONT ELEVATION

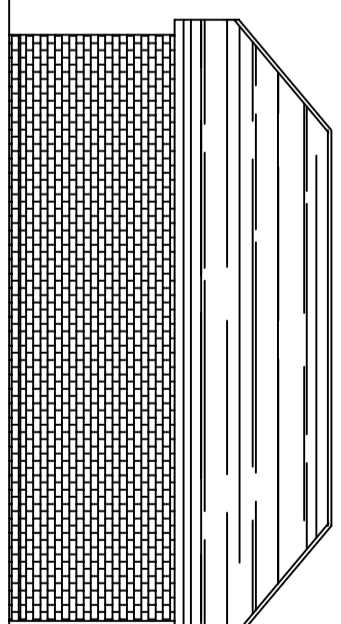


PROPOSED SIDE ELEVATION

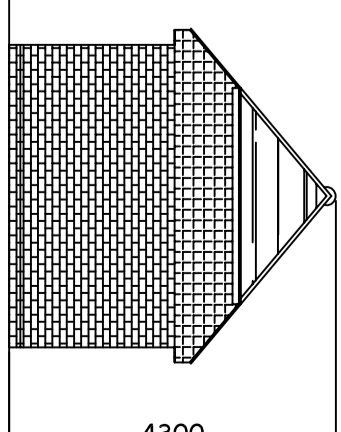


PROPOSED REAR ELEVATION


4300

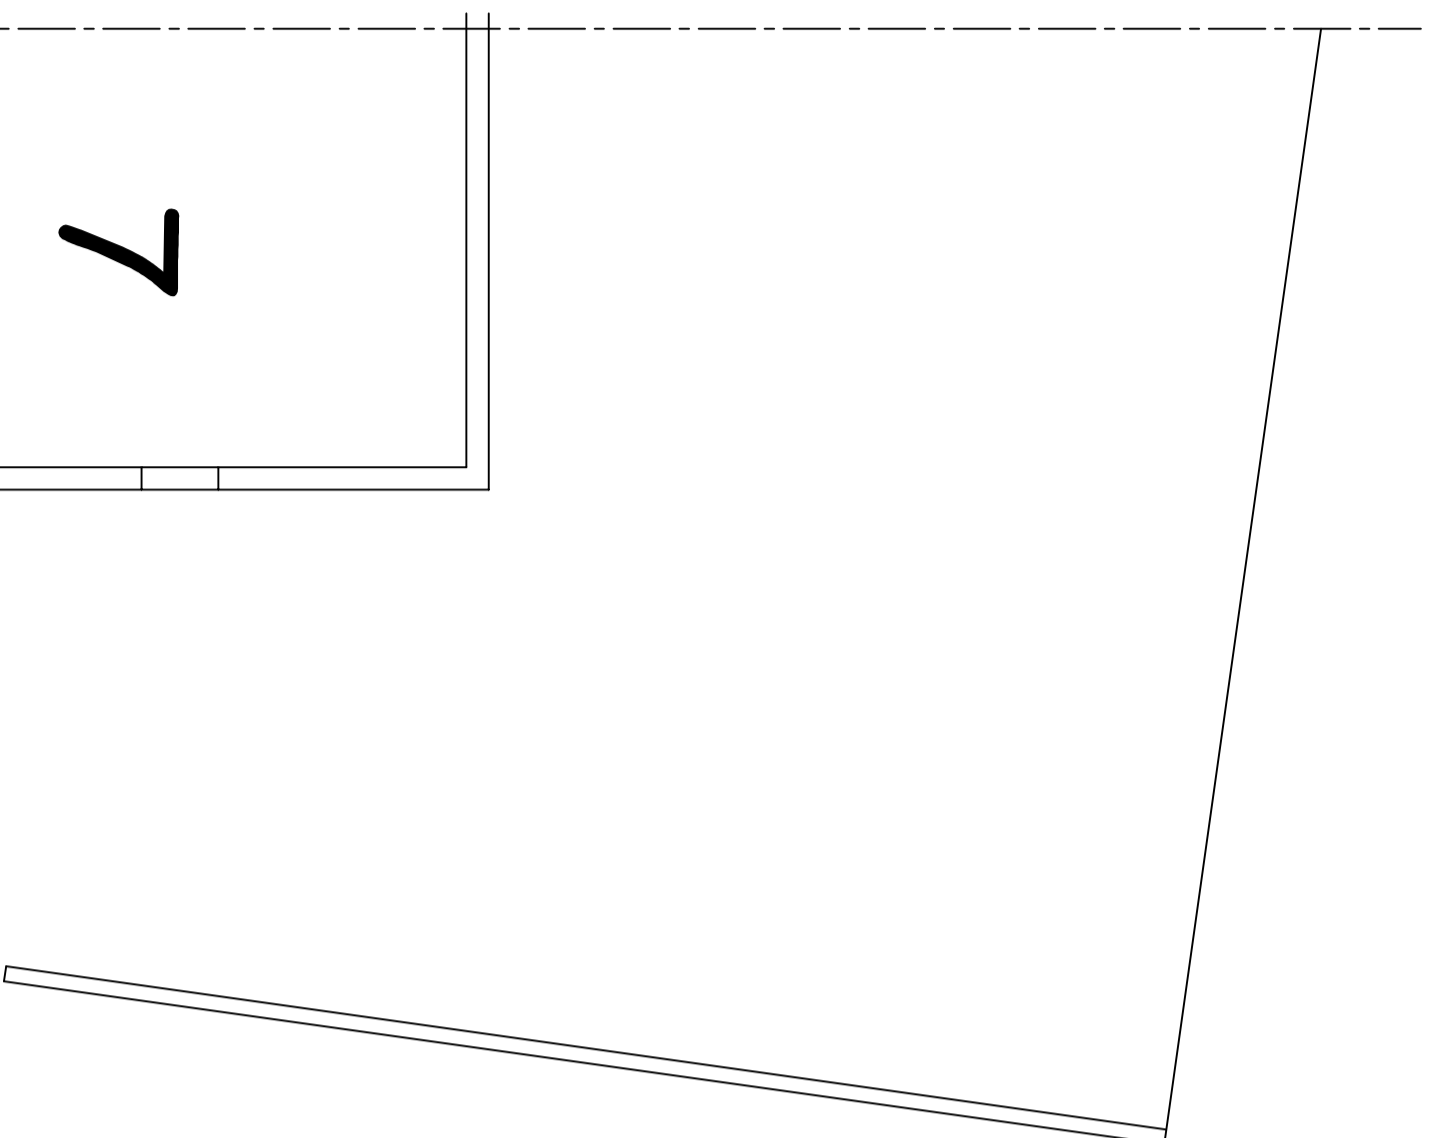

EXISTING GROUND FLOOR PLAN

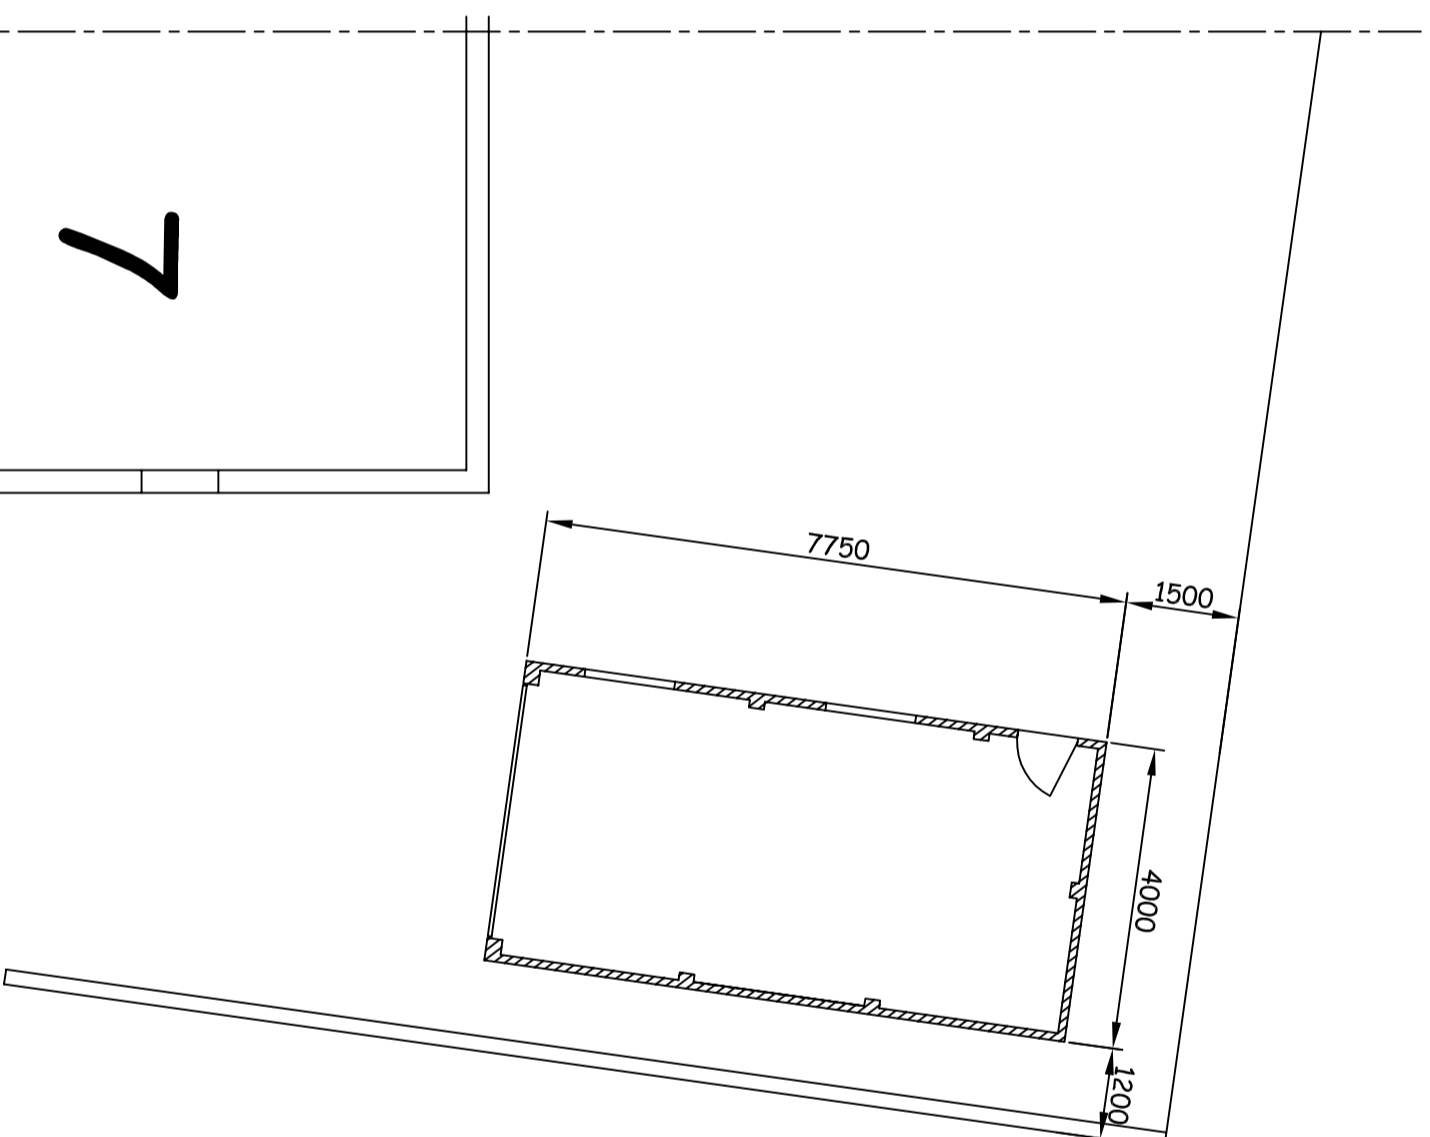

PROPOSED GROUND FLOOR PLAN

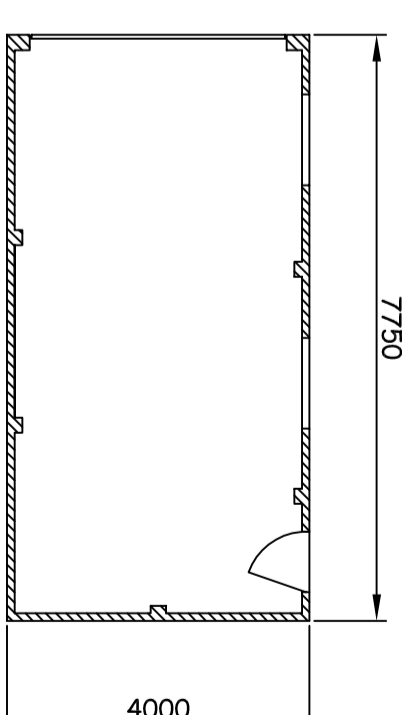

PROPOSED GROUND FLOOR PLAN

Note:
 This drawing is prepared for building regulations approval only. Should client (and/or their builder) use this drawing for construction purposes, they do so entirely at their own risk.

© TOP DRAW DESIGNS
 UNAUTHORIZED REPRODUCTION PROHIBITED.

TOP DRAW DESIGNS

18 WITTMHEAD ROAD, WYTCHETT, SURREY, GU16 6ER email: topdrawdesigns@gmail.com
 Telephone :- 44 (0)1252 371 428 Mob :- 44 (0)7767 270 314

Job: 7 Miller Lane Title: Proposed New Garage
 Upper Fryole
 Alton GU34 4FE

Scale at A2: 1:100 Date: JAN 2022 Job No: Dwg No: 220122/1 Rev: A