

- NOTES**
- All dimensions and levels are to be checked on site.
  - Any discrepancies are to be reported to the architect before any work commences.
  - This drawing shall not be scaled to ascertain any dimensions. Work to figured data only.
  - This drawing shall not be reproduced without express written permission from AEW.
  - Title overlay drawings and ownership boundaries are produced using all reasonable endeavours. AEW cannot be responsible for the accuracy or scale discrepancy of base plans supplied to them.
  - All works are to be undertaken in accordance with Building Regulations and the latest British Standards.
  - All proprietary materials and products are to be used strictly in accordance with the manufacturers recommendations.

**CDM 2015**


Client notified of duties: **At Design Workshops**  
 Principal Designer: **CSS**  
 Unless noted below, all known hazards have been highlighted on the drawing.

- Drawing Based on Plan By The Consultants As Built Drawing No. 0912-03-12-300 m/D dated 26/07/2021 and OS Pro map.
- Scale for planning purposes only.
- Extent of McDonald's Demise Indicated:

Schedule of Areas	
Existing Site Area (Proposed)	0.46 ha
Existing Building (GFA) / 475	568.0 m <sup>2</sup>
Existing Land & Infrastructure	

Schedule of Parking	
Existing Accessible Bays	03
Existing Car Bays	82
Existing Power And Cycle Parking Bays	02
Existing General Bays	80
Existing Total Bays	167

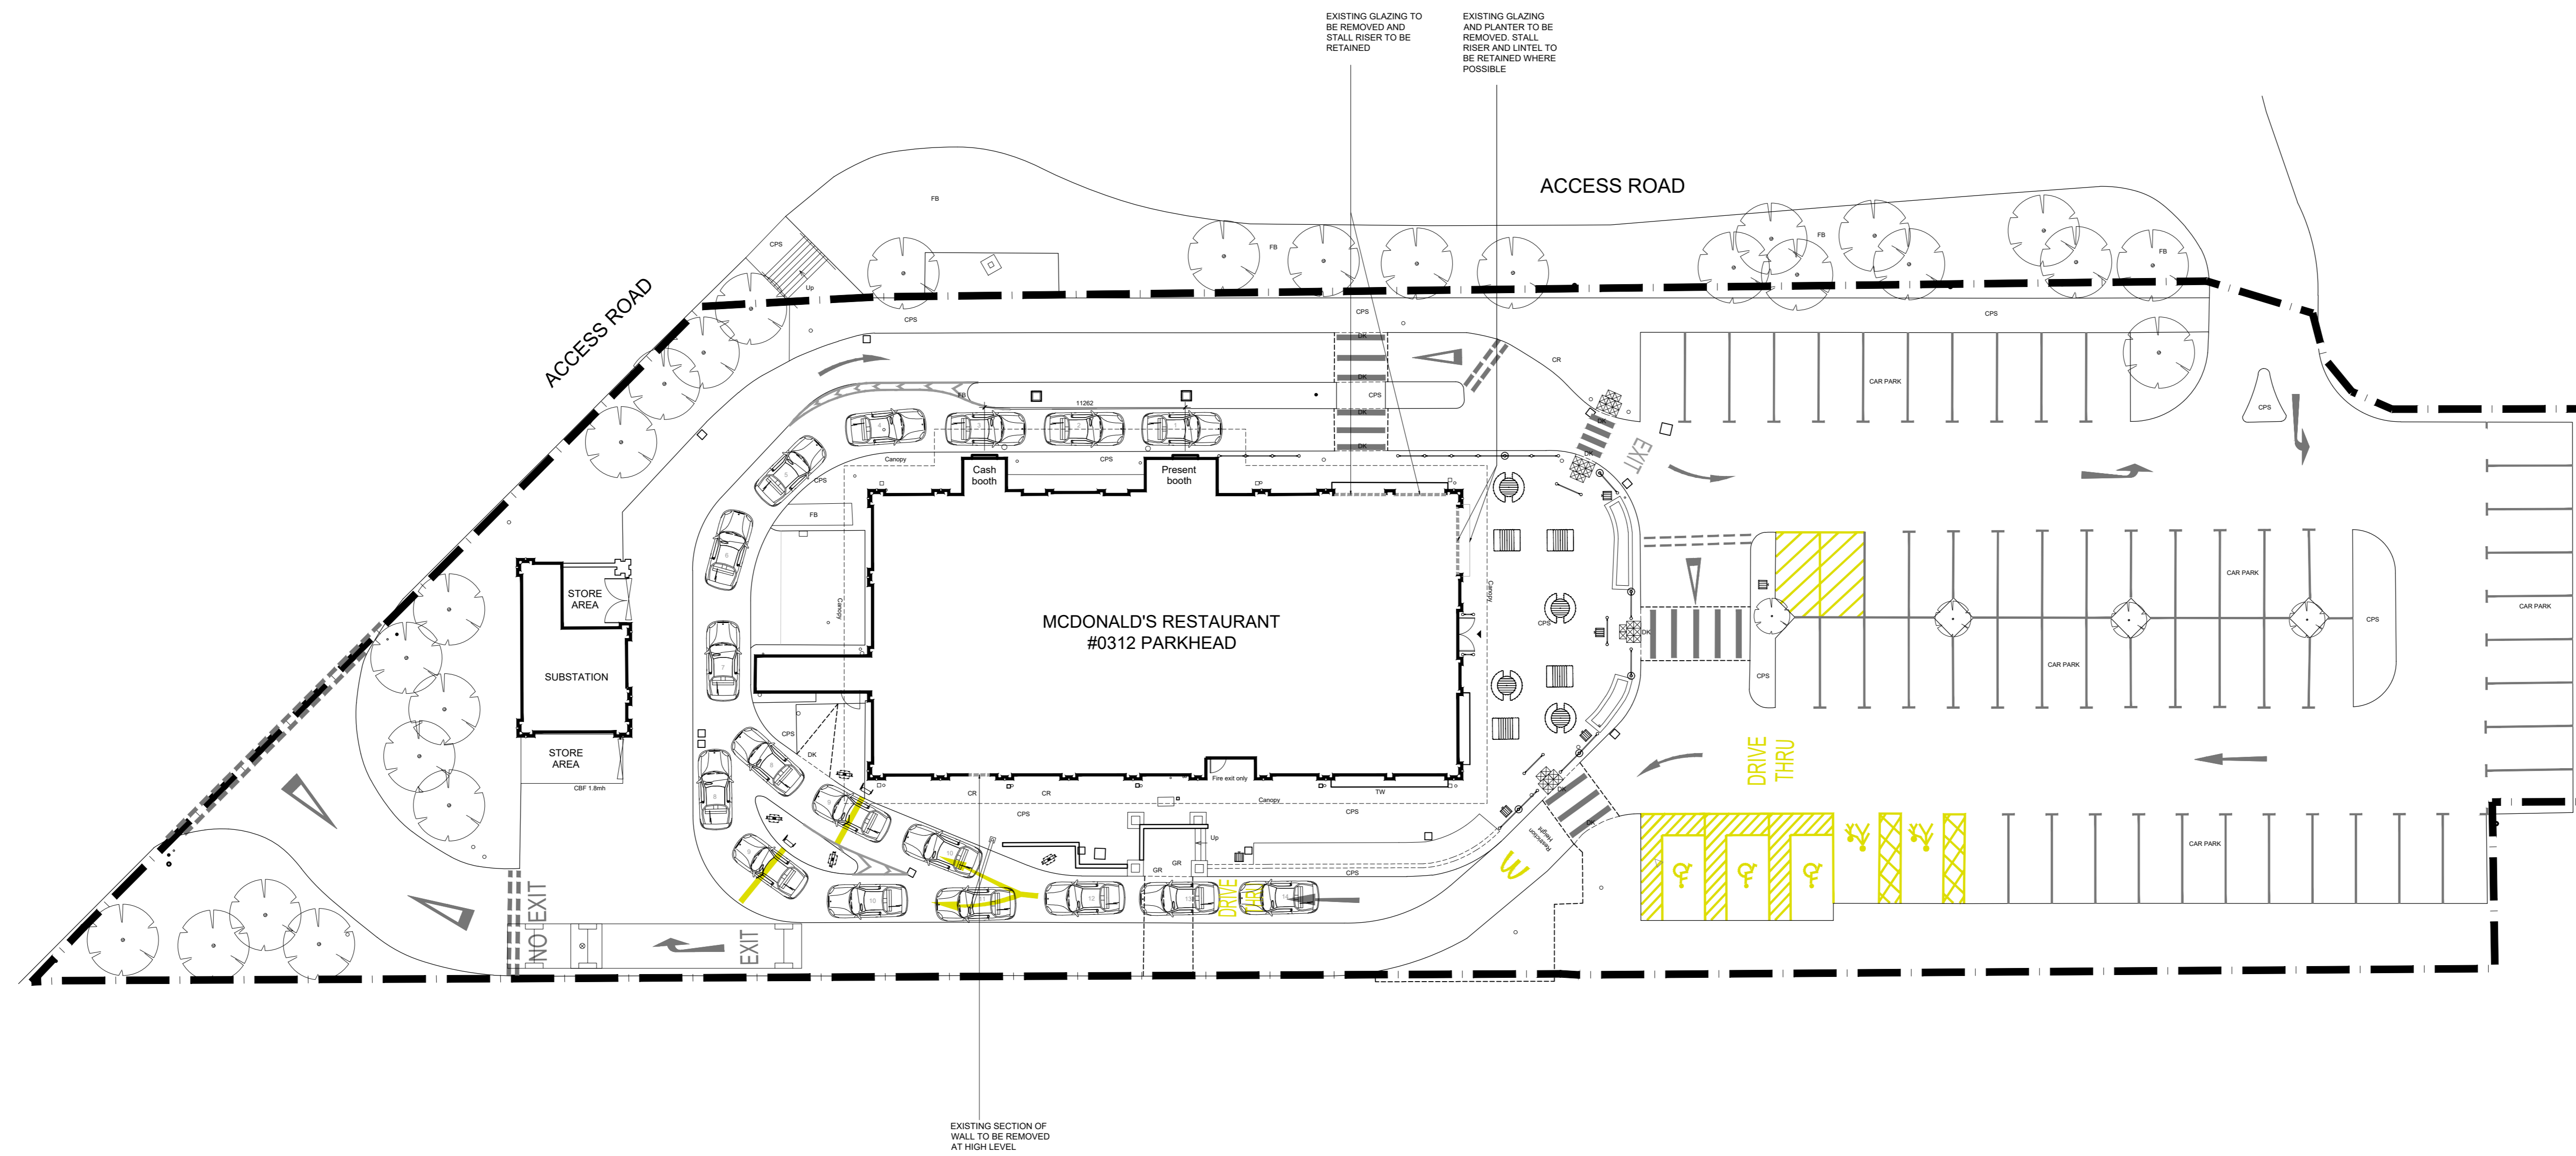

A	22/04/22	PC	MW
SUBMITTED FOR PLANNING			
-	09/03/22	MC	MW
INITIAL ISSUE			
REV	Date	Drawn by -	Checked by -
Status Purpose of Issue			
<b>S2</b>	<b>For Information</b>		
drawing stage	<b>PLANNING</b>		
client	<b>McDonald's Restaurants Ltd</b>		
project	store		
<b>PARKHEAD, FORGE SHOPPING CENTRE, GLASGOW</b>	<b>0312</b>		
drawing title	<b>EXISTING SITE PLAN</b>		
date	09/03/2022	drawn	MC
scale@AO	1:200	checked	MW

0 1 2 3 4 5m  
Scale 1:150

**EXISTING SITE PLAN 1:150**

**PLANNING**