


Under the conditions of engagement the copyright in all drawings, specifications and documents prepared by the designer and in the work executed from them shall remain the property of the designer unless otherwise agreed. Prior to commencement of any works all dimensions are to be checked and verified by the relevant contractor. DO NOT SCALE FROM THIS DRAWING




EXISTING NORTH ELEVATION Scale 1:100




EXISTING WEST ELEVATION Scale 1:100

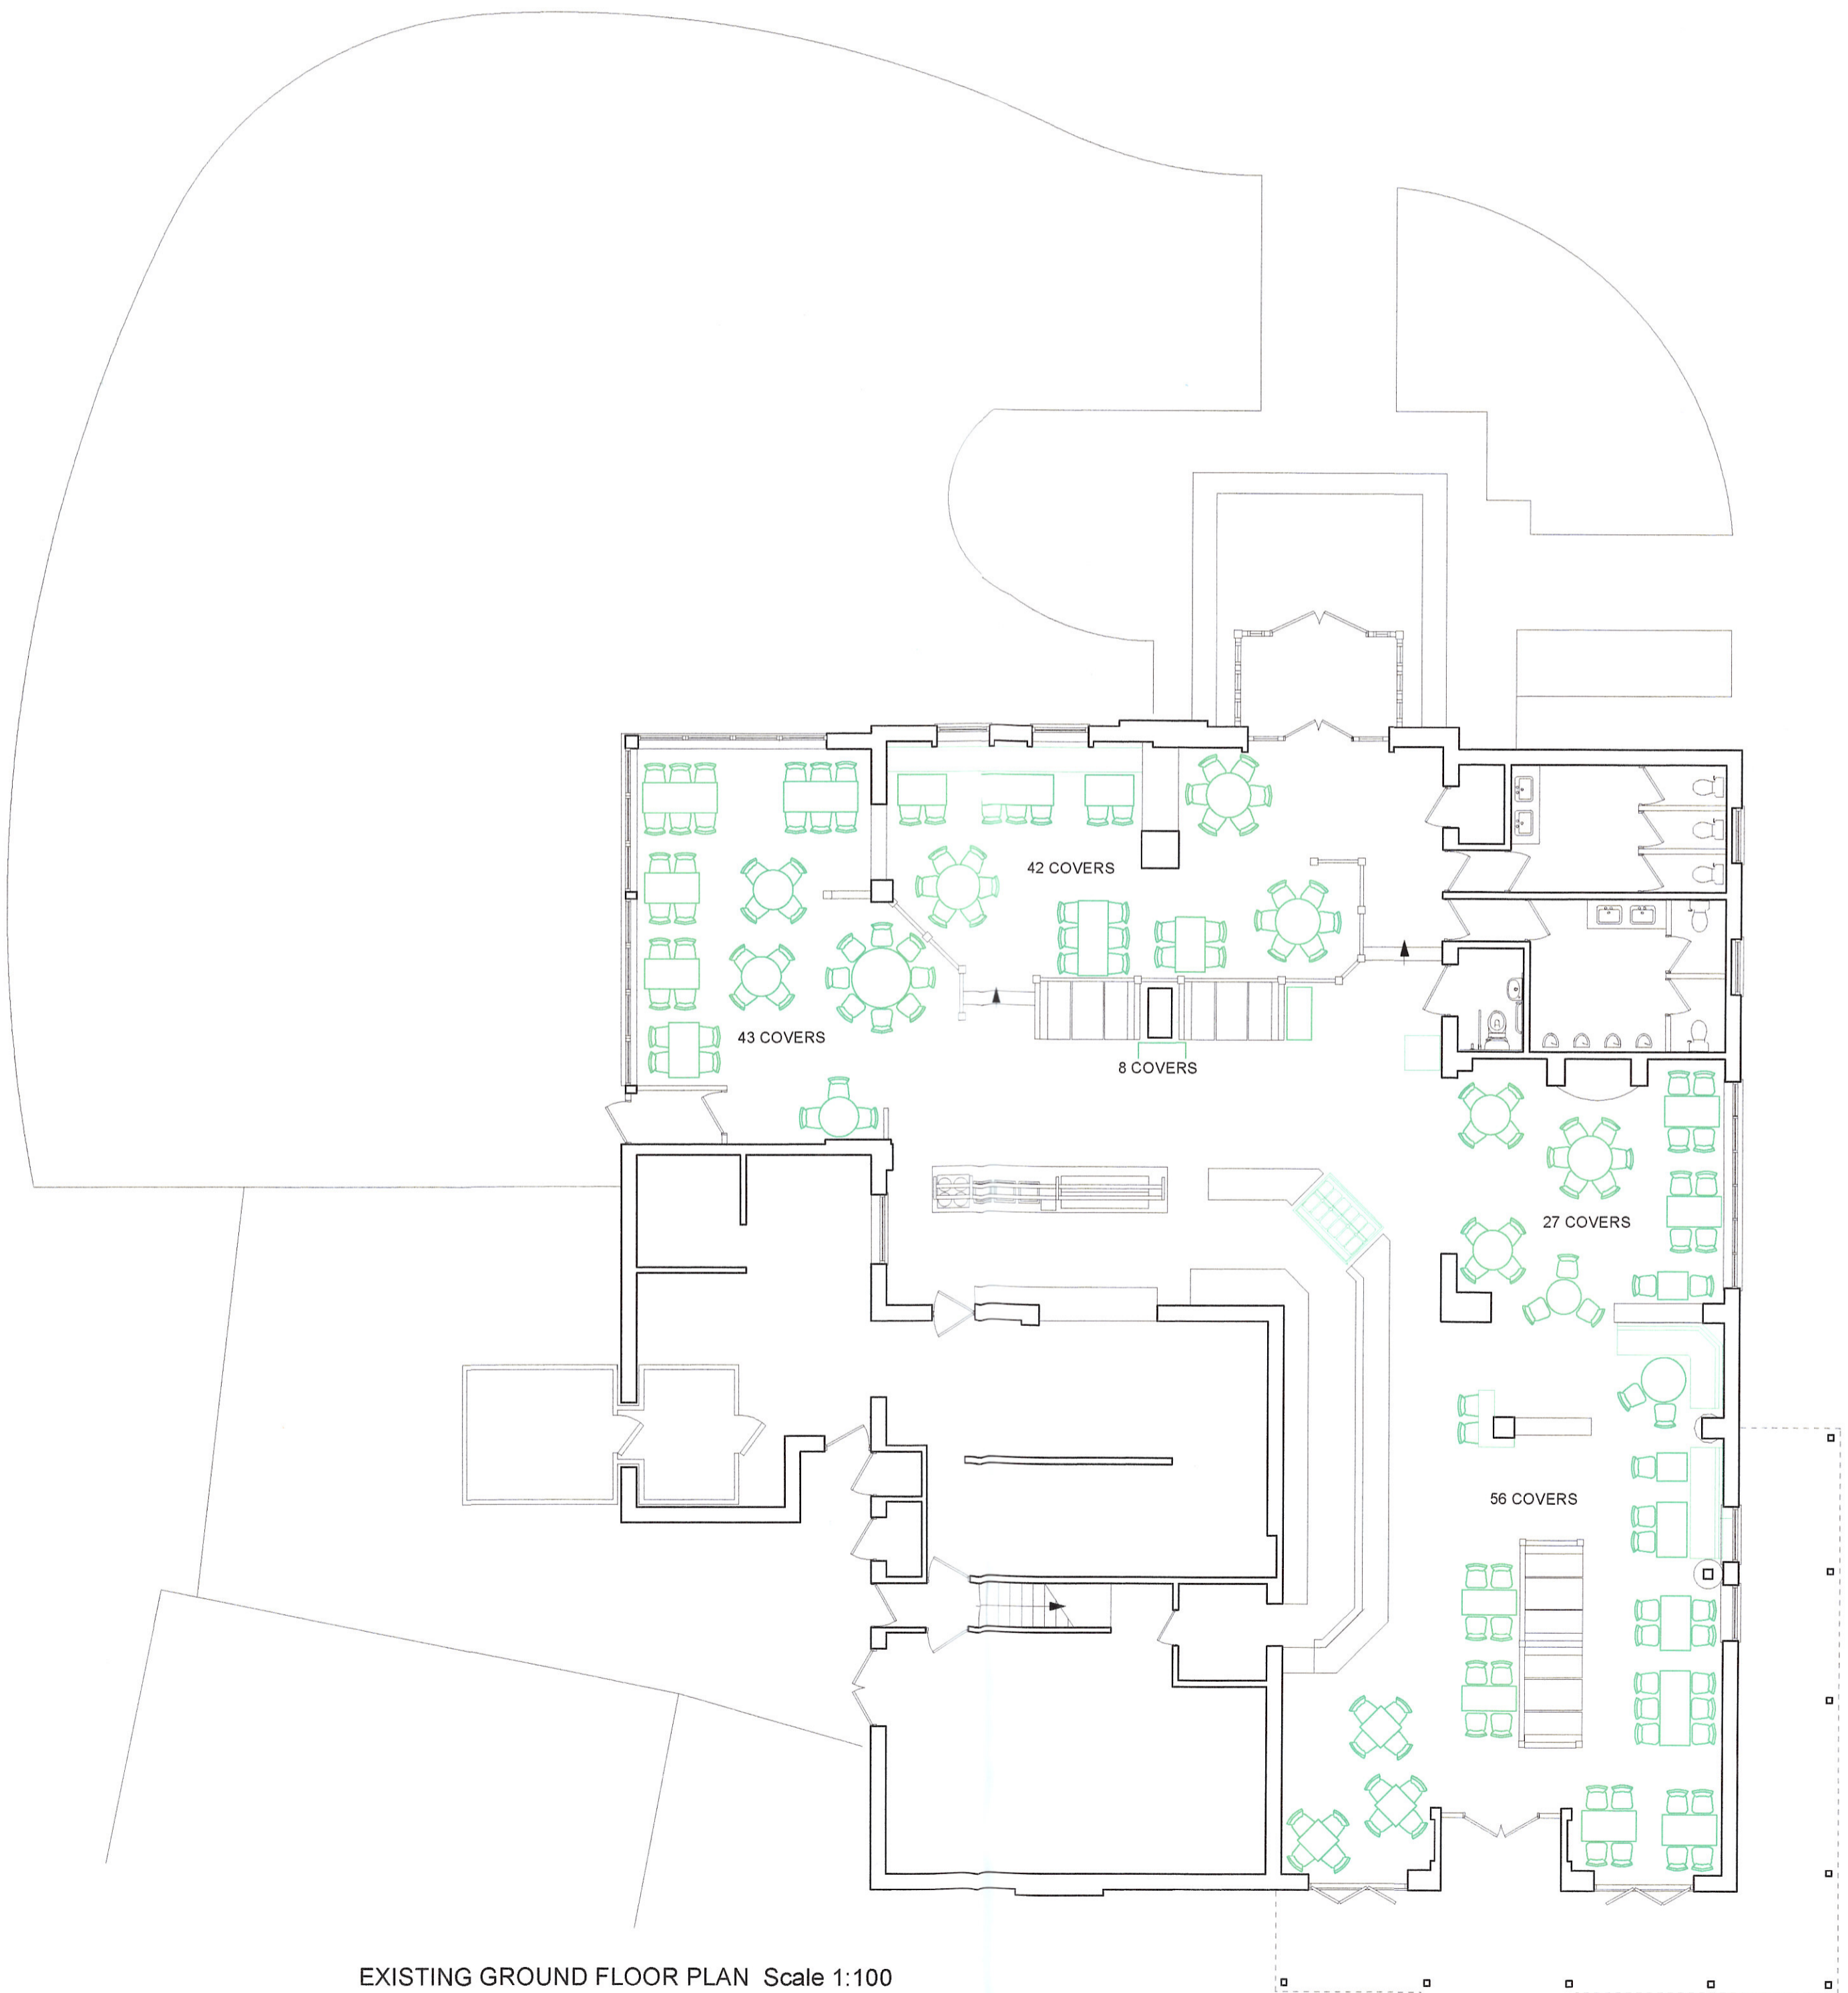

EXISTING GROUND FLOOR PLAN Scale 1:100

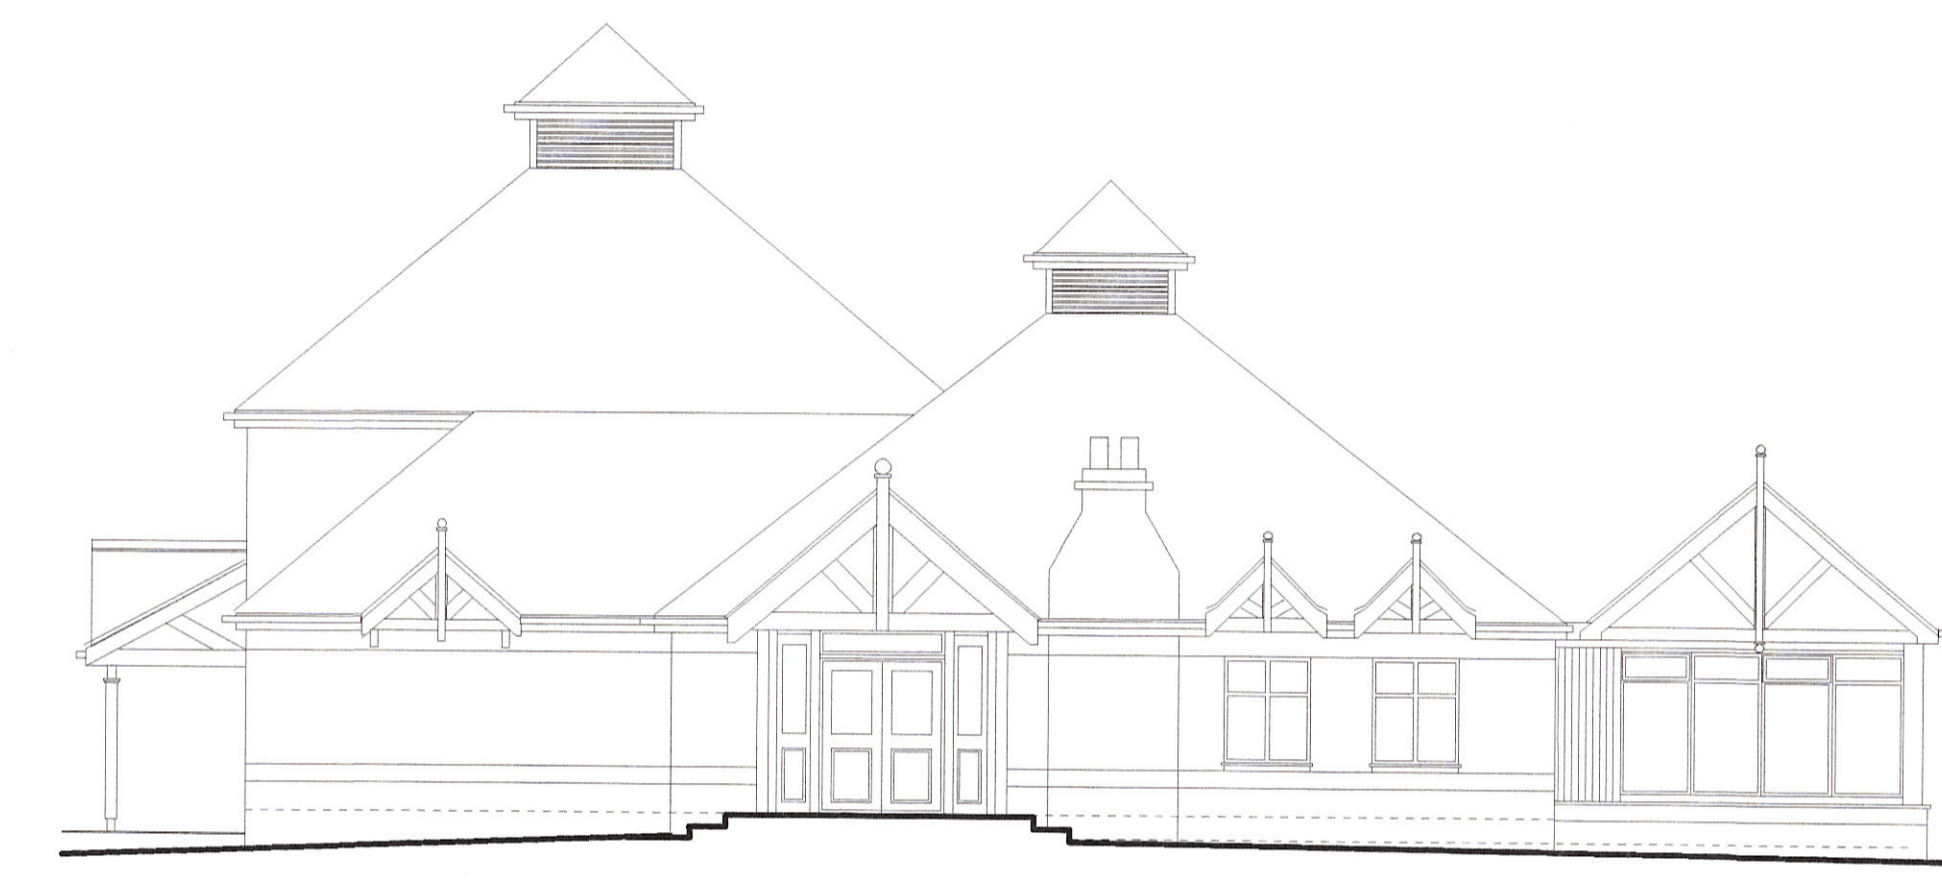

EXISTING SOUTH ELEVATION Scale 1:100

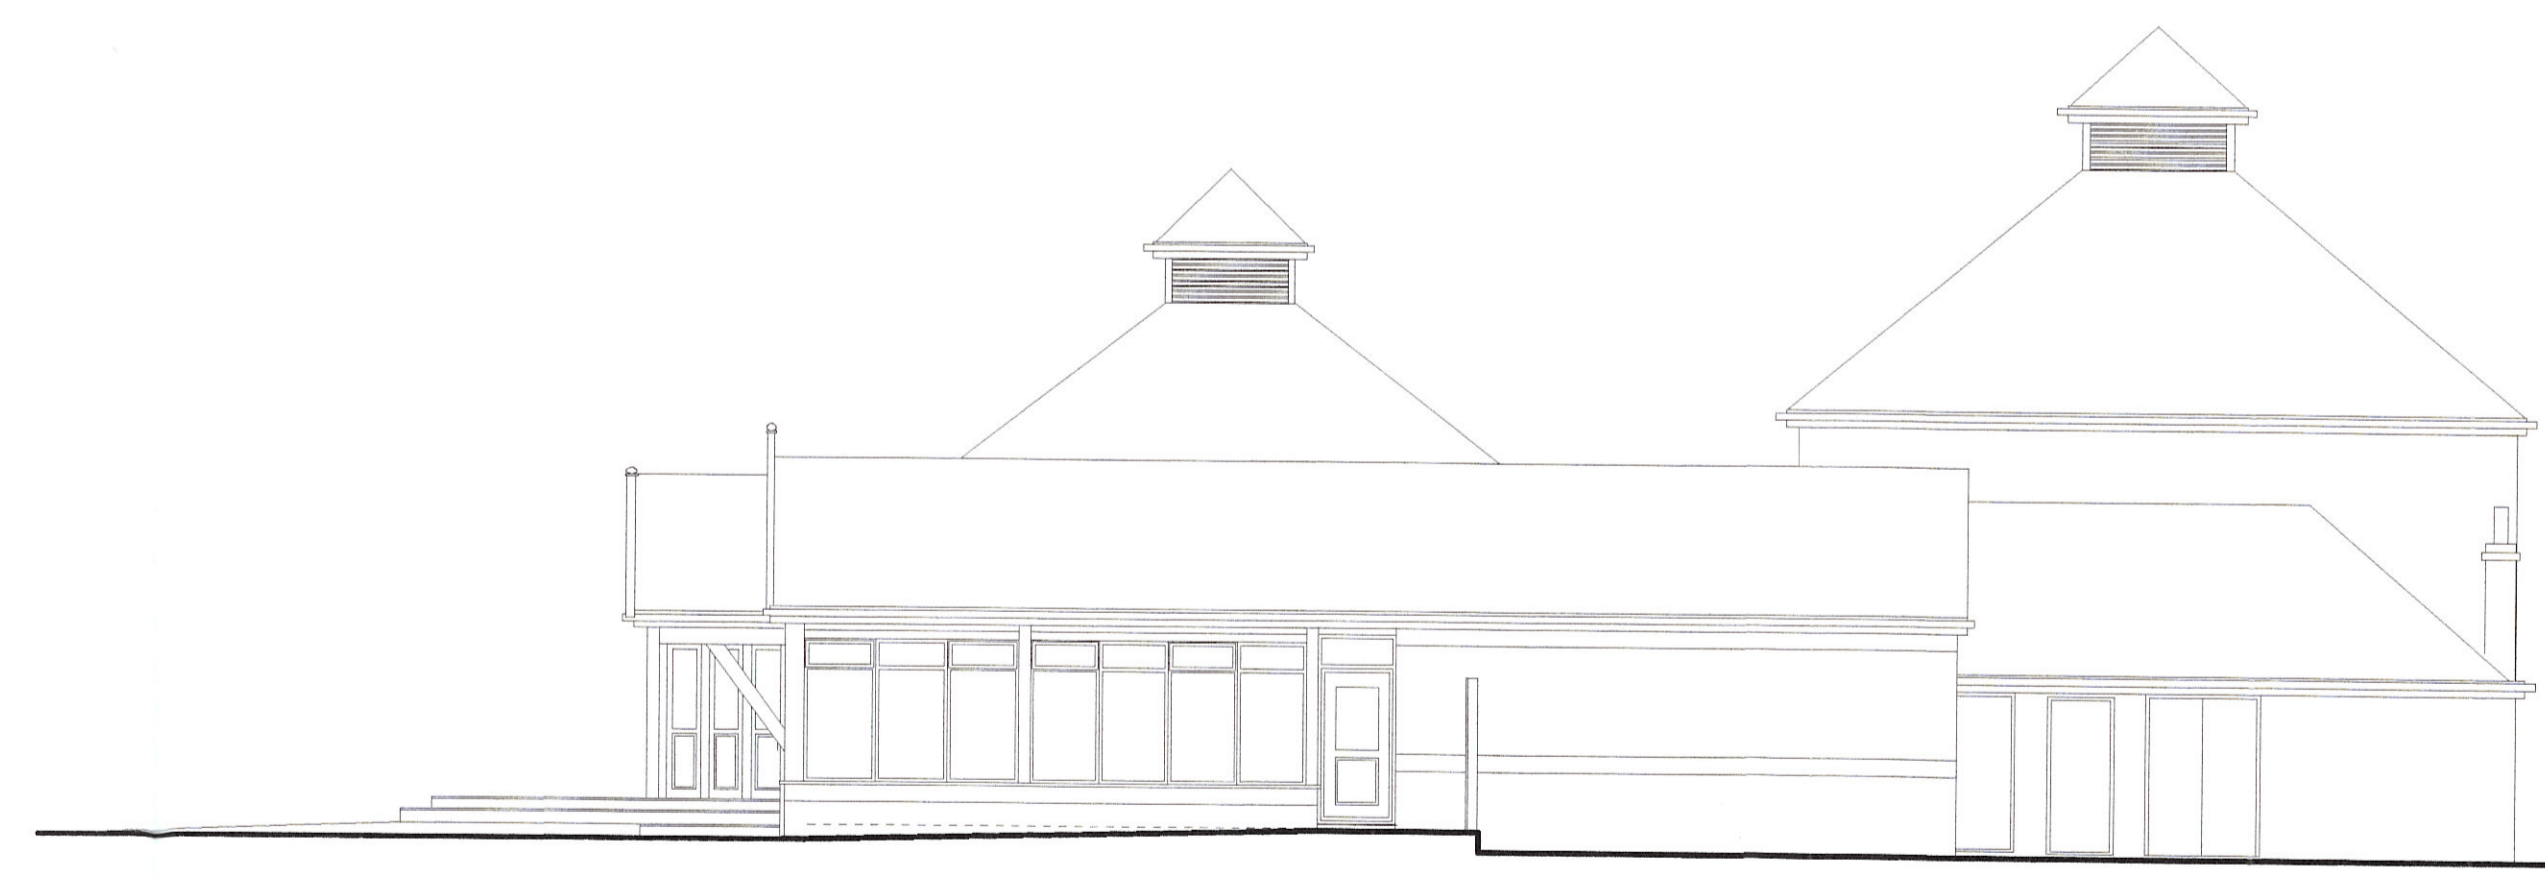

EXISTING EAST ELEVATION Scale 1:100

CLIENT Joseph Holt Ltd The Brewery Empire Street Manchester M3 1JL	
PROJECT The Marsh Mill Marsh Mill Village Fleethwood Road North Thornton	
DRAWING Existing Ground floor plan & External elevations	
DRAWING NO 2214.001	DRAWN AAL
DATE Feb 2022	SCALE 1:100
design306 design306 306 Millnrow Road Rochdale OL16 5BQ Tel: 07794 332098 email: alex@design306.co.uk	