
Proposal subject to planning approval.


Drawings for planning purposes only, all dimensions to be checked and verified by the contractor prior to work commencing on site.

Contractor to ensure all materials are to Local Authority approval and to take into account everything necessary for the proper execution of the works.

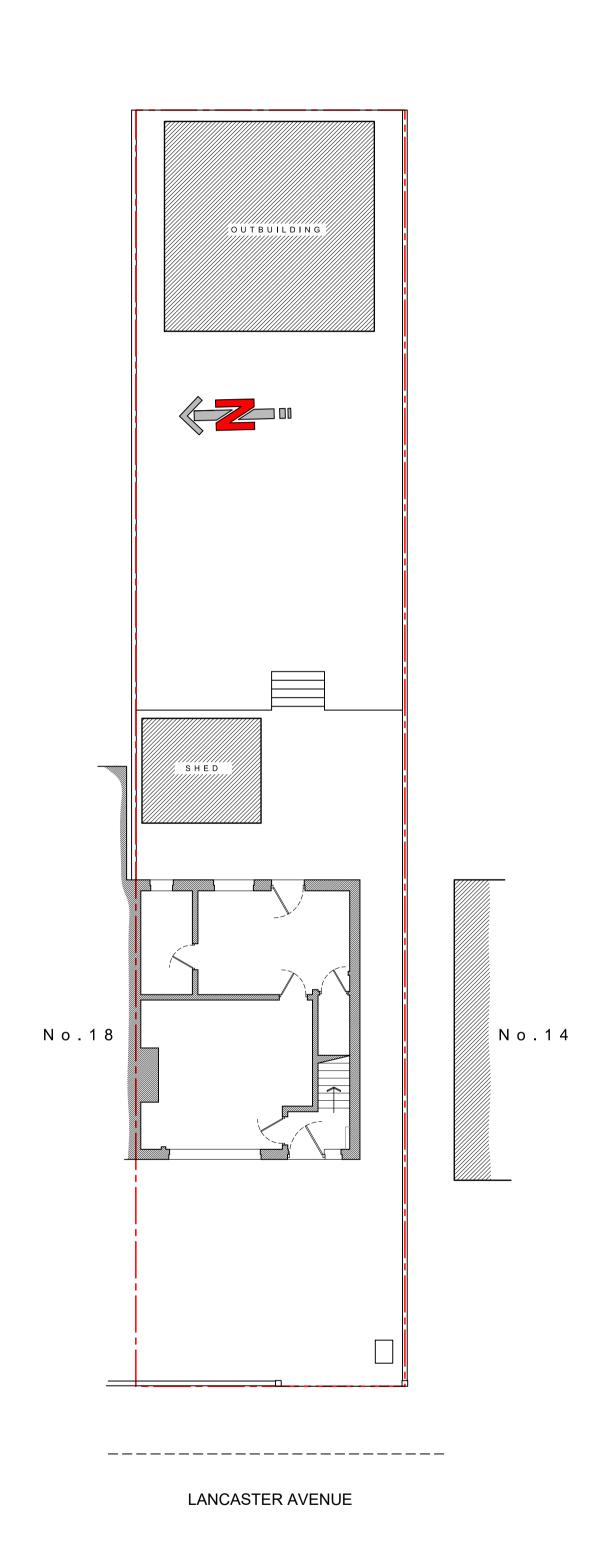


EXISTING SITE PLAN 1:100



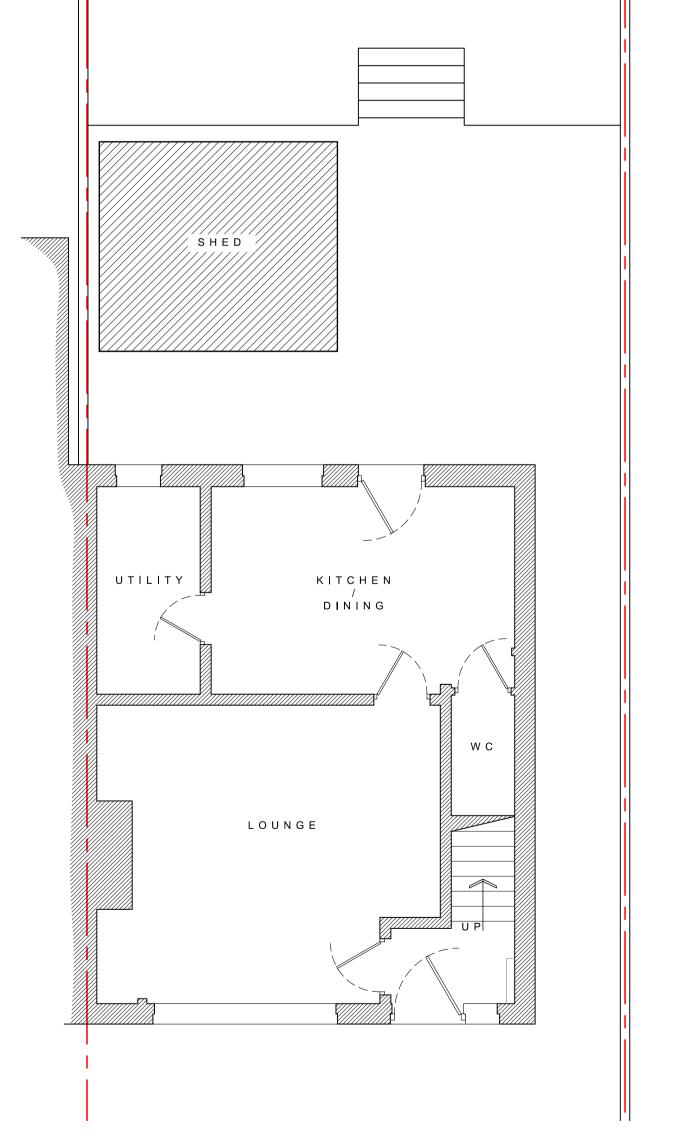


EXISTING GROUND-FLOOR PLAN 1:50

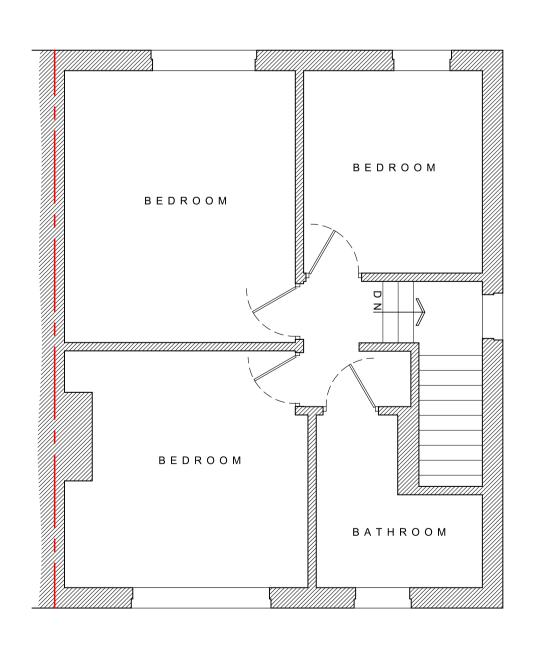

EXISTING FIRST-FLOOR PLAN 1:50

Abbott - Hull Associates

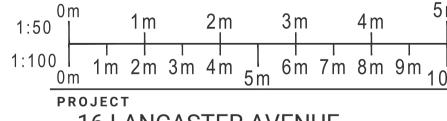

16 LANCASTER AVENUE, THORNTON-CLEVELEYS,

FY5 4NN DRAWING

EXISTING PLANS & ELEVATIONS

DRAWING NO.	REV.	DRAWN
22033_100	I	J. A-H
DATE	SCALE	_
22/03/2022	1:50/10	00 @ A1
W abbotthull.co.uk	T 0	1253 846420

M 07725 005247

E info@abbotthull.co.uk