




EXISTING FRONT ELEVATION
1 : 100

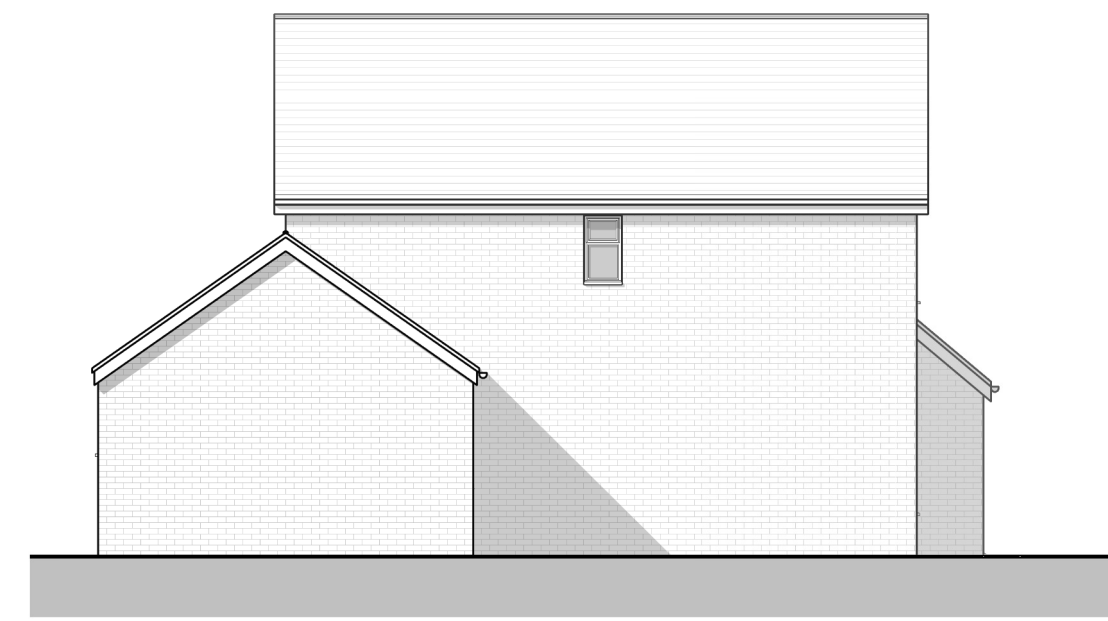



EXISTING LEFT ELEVATION
1 : 100



EXISTING REAR ELEVATION
1 : 100




EXISTING RIGHT ELEVATION
1 : 100

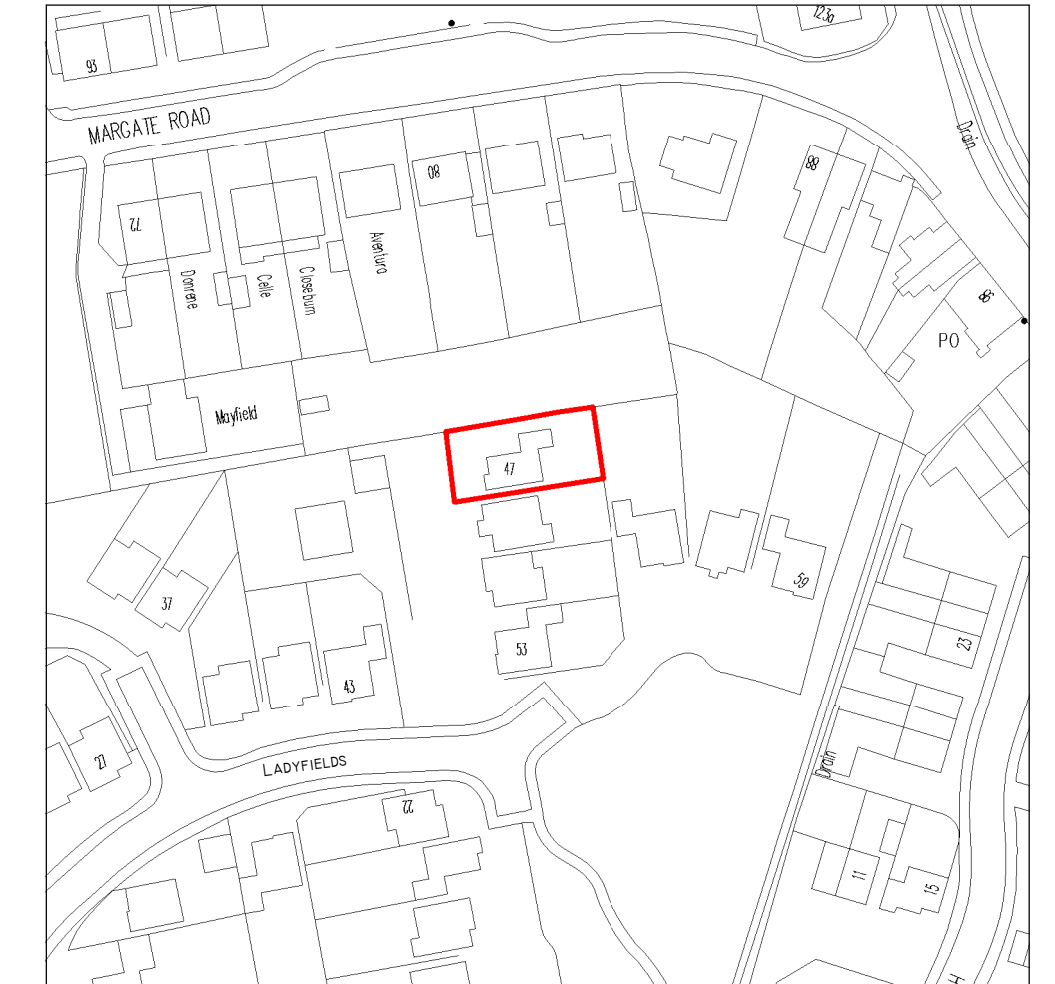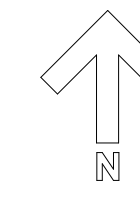

SITE LOCATION PLAN
1 : 1250



PROPOSED FRONT ELEVATION
1 : 100

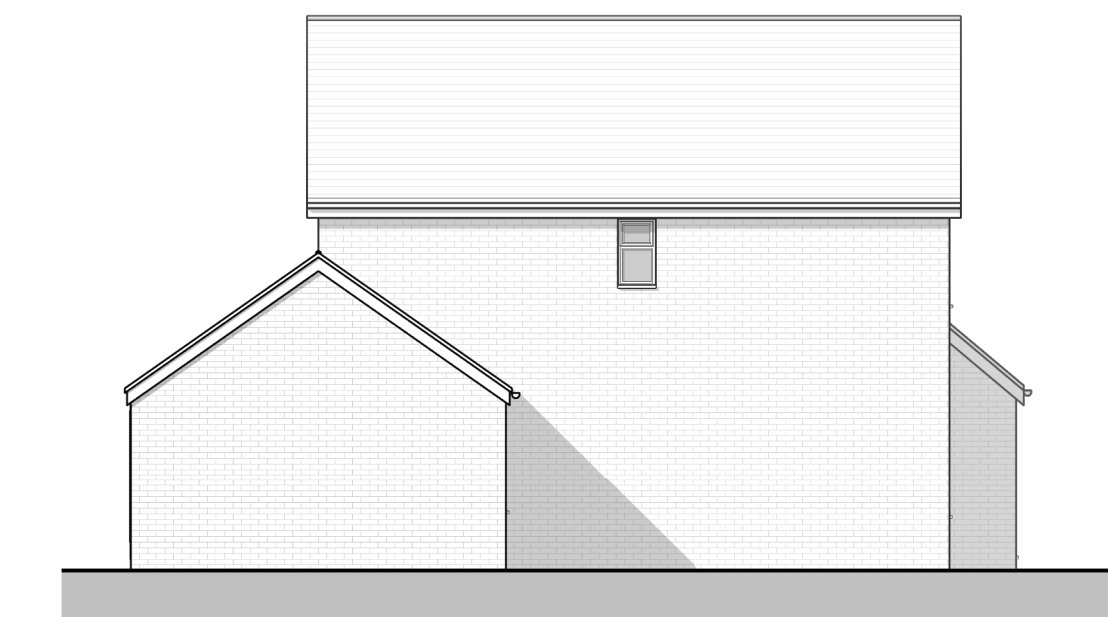


PROPOSED LEFT ELEVATION
1 : 100




PROPOSED REAR ELEVATION
1 : 100




PROPOSED RIGHT ELEVATION
1 : 100

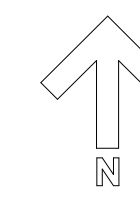


PROPOSED BLOCK PLAN
1 : 500

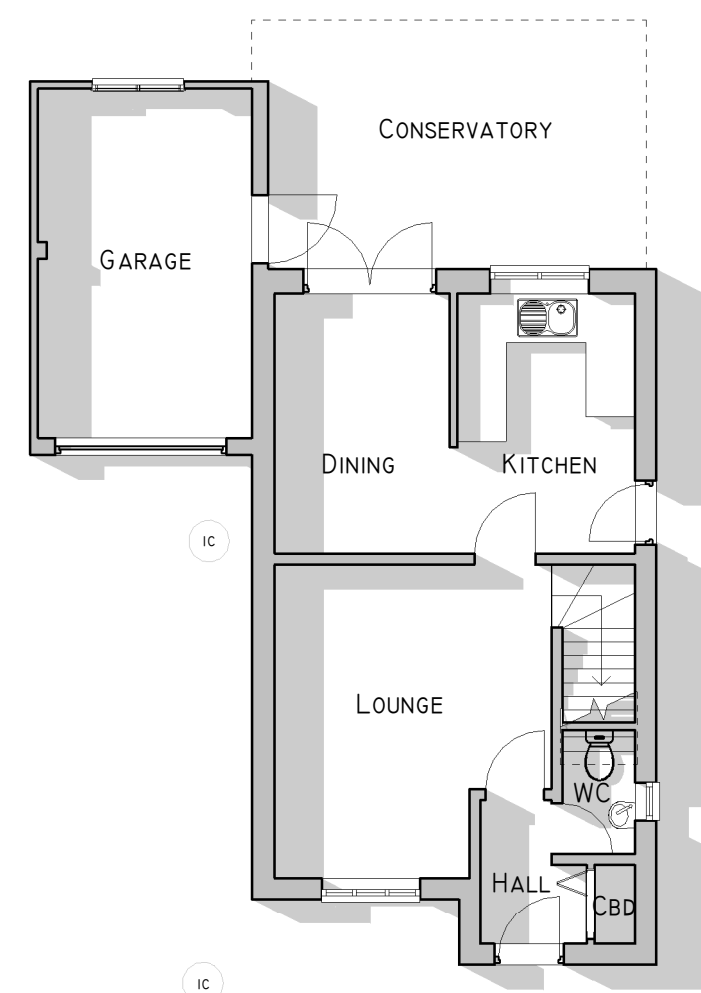


EXISTING GROUND FLOOR PLAN
1 : 100

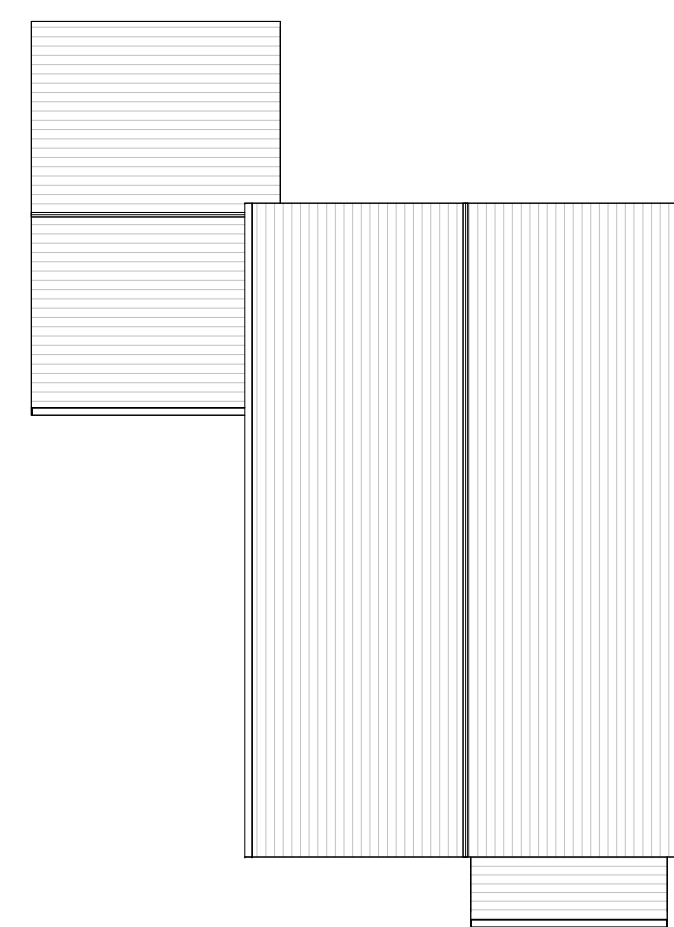

EXISTING ROOF PLAN
1 : 100

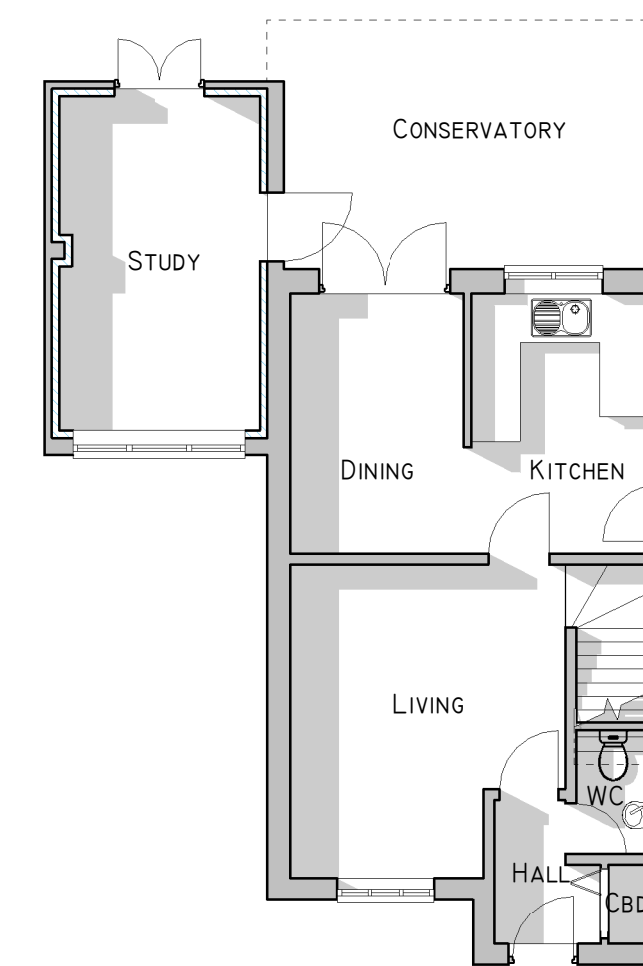

PROPOSED GROUND FLOOR PLAN
1 : 100

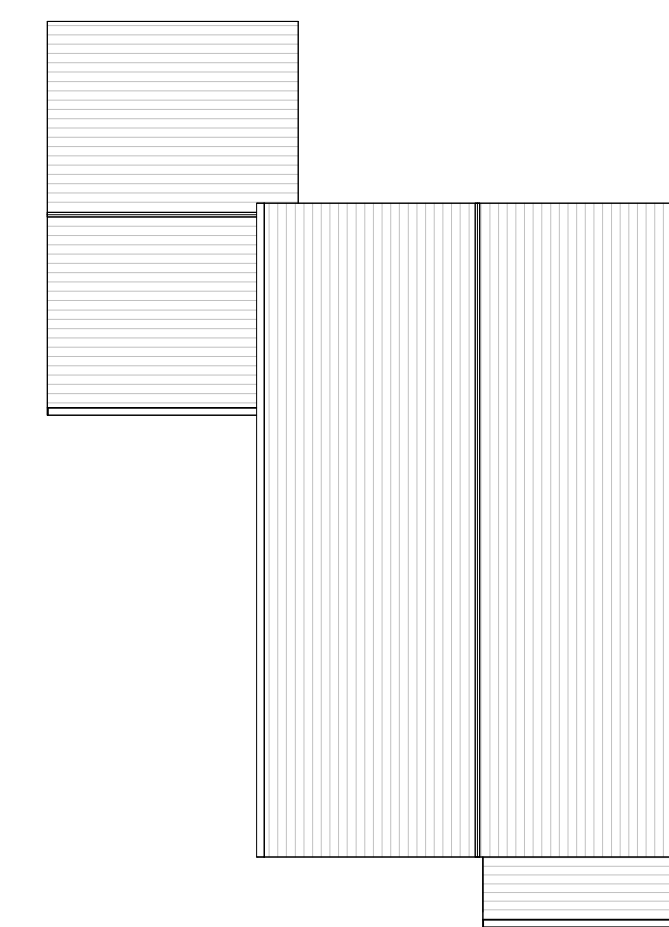

PROPOSED ROOF PLAN
1 : 100

REV	DESCRIPTION	DATE
CLIENT DETAILS MR & MRS MARCHANT		
SITE LOCATION 47 LADYFIELD'S HERNE BAY, CT6 7BF		
DRAWING TITLE EXISTING AND PROPOSED PLANS AND ELEVATIONS		
DATE MAY 2022	SCALE AS INDICATED @ A1	DRAWN BY NR
PROJECT NO. 22009	DRAWING NO. P01	REVISION