

© THIS DRAWING IS THE COPYRIGHT OF MEME ARCHITECTS LLP. MUST NOT BE REPRODUCED IN PART OR WHOLE WITHOUT CONSENT.

THIS DRAWING MUST NOT BE SCALED.


ALL DIMENSIONS MUST BE CHECKED ON SITE / WORKSHOP WHERE APPLICABLE PRIOR TO COMMENCING THE WORKS.

ANY DISCREPANCIES IN THIS DRAWING TO BE REPORTED TO MEME ARCHITECTS LLP


FOR PLANNING APPLICATION PURPOSES ONLY

MATERIAL FINISHES


- 1 Profiled metal roofing
- 2 Powder coated, aluminium window / door
- 3 Burnt timber cladding
- 4 Brickwork
- 5 Burnt timber screen
- 6 Powder coated, aluminium rooflight

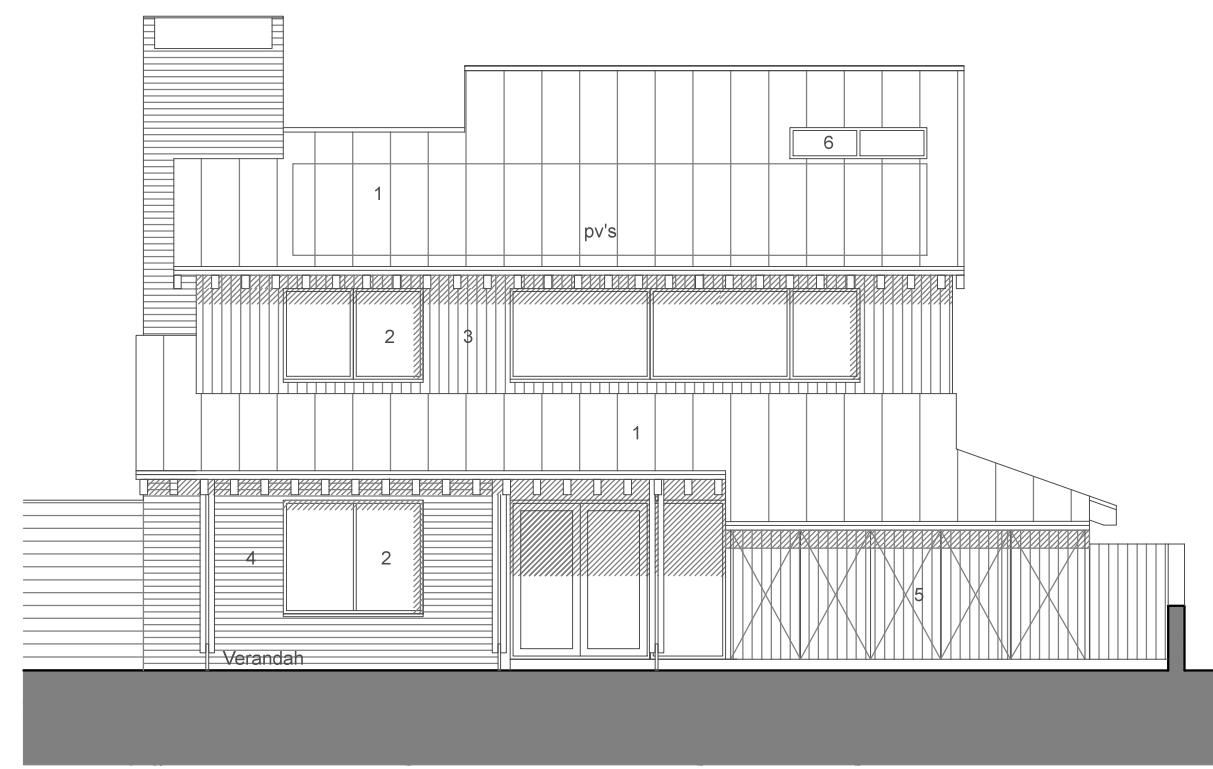


SOUTH ELEVATION

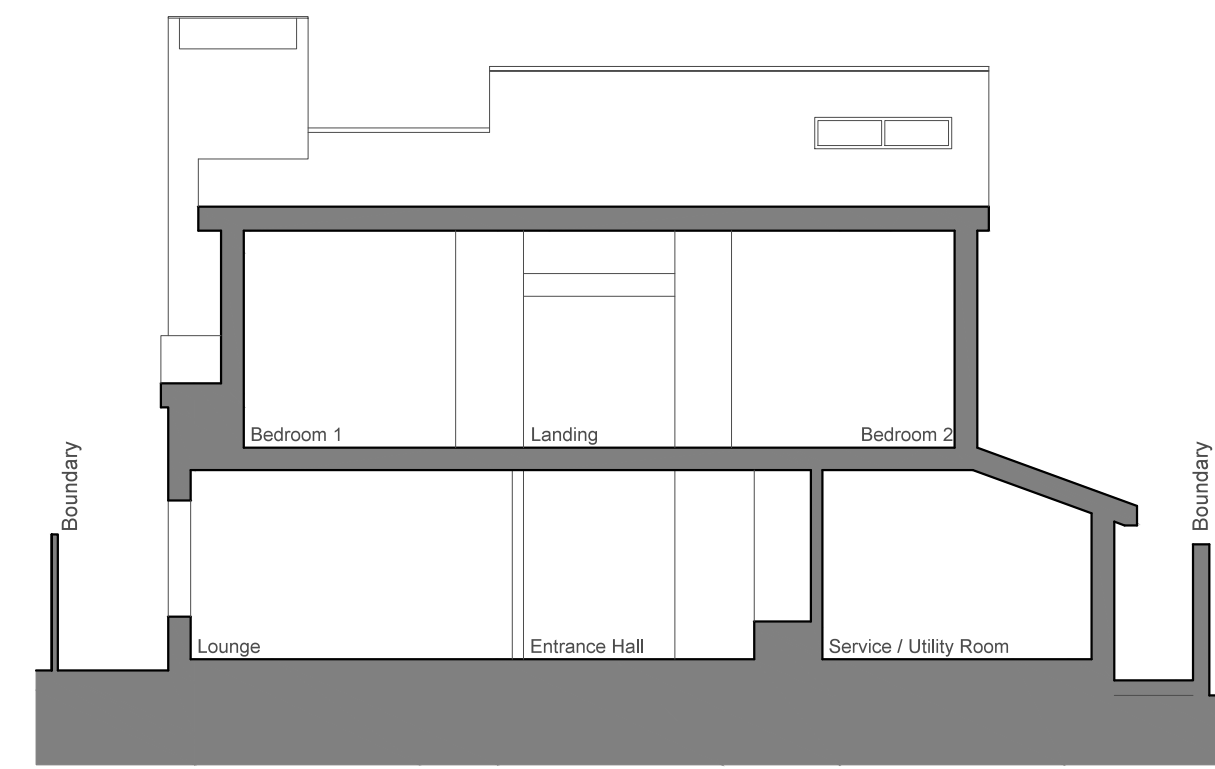


SECTION D-D

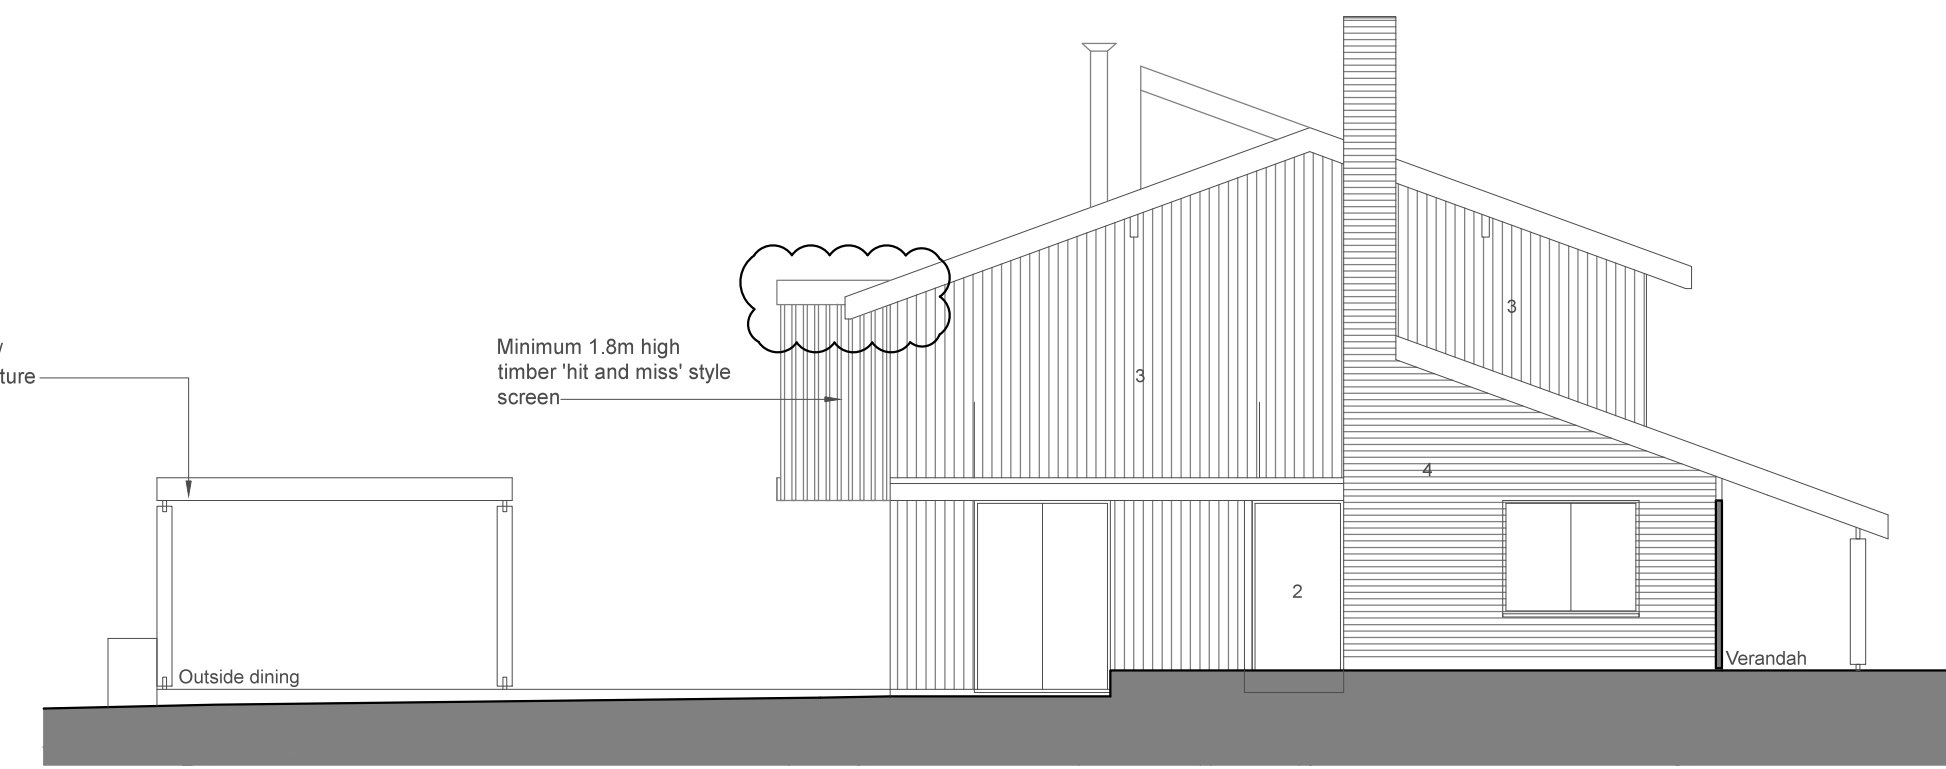


WEST ELEVATION

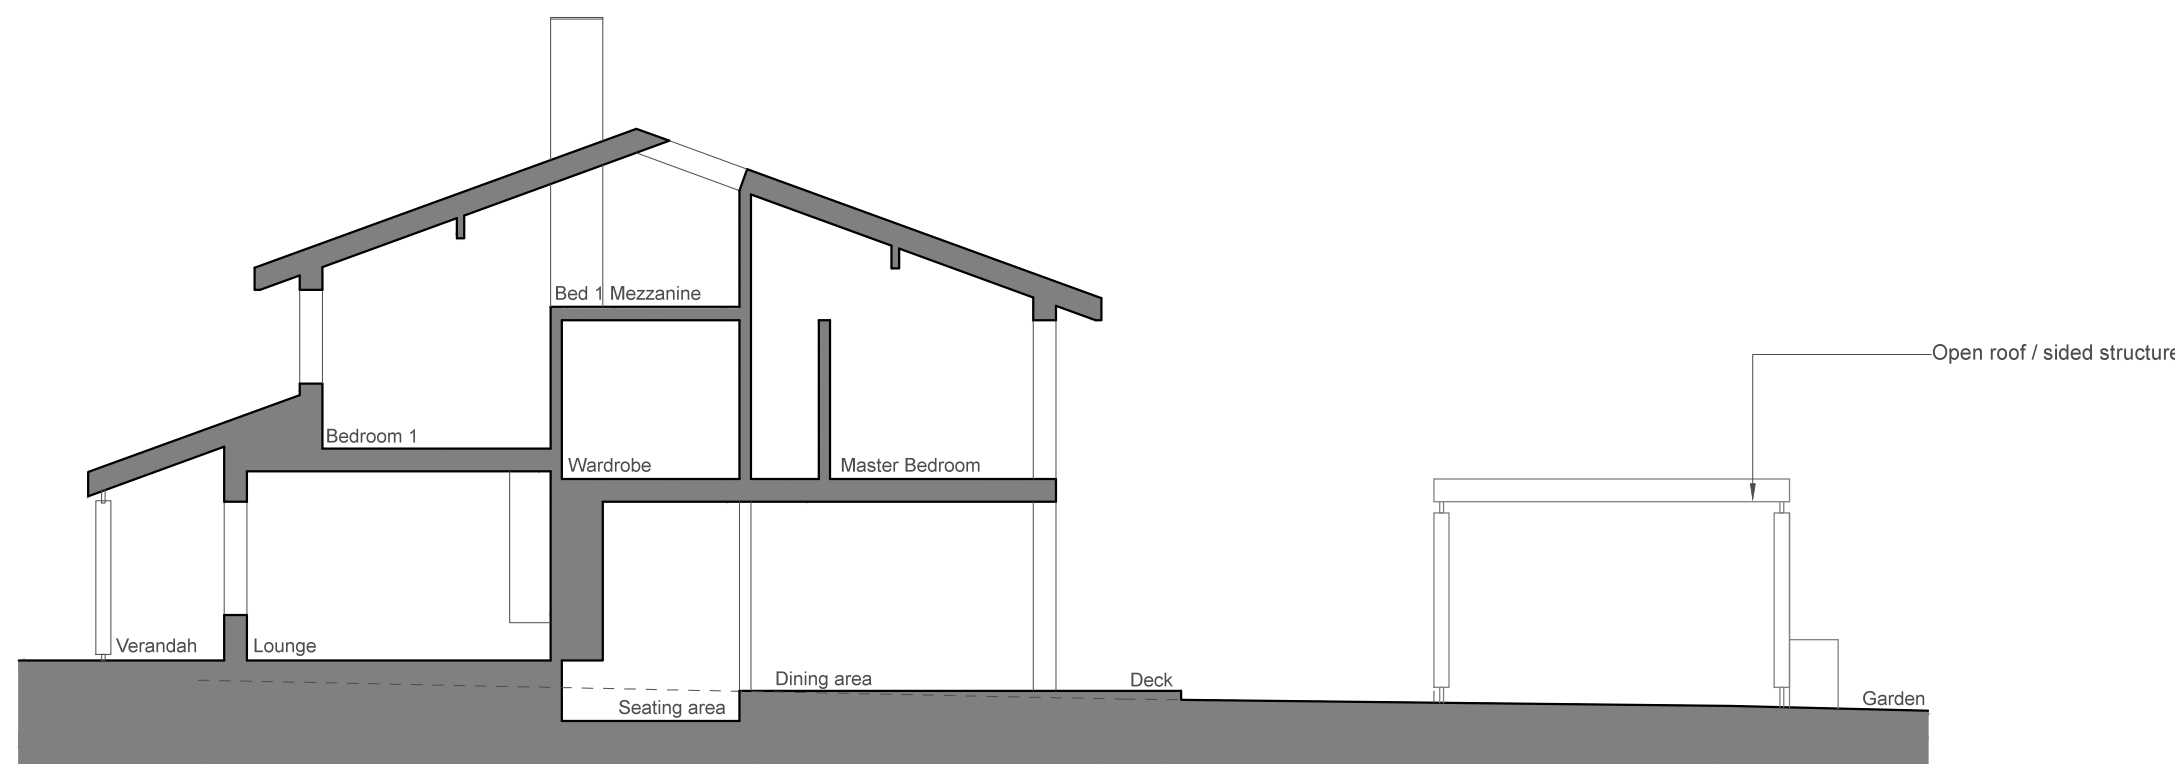


SECTION A-A

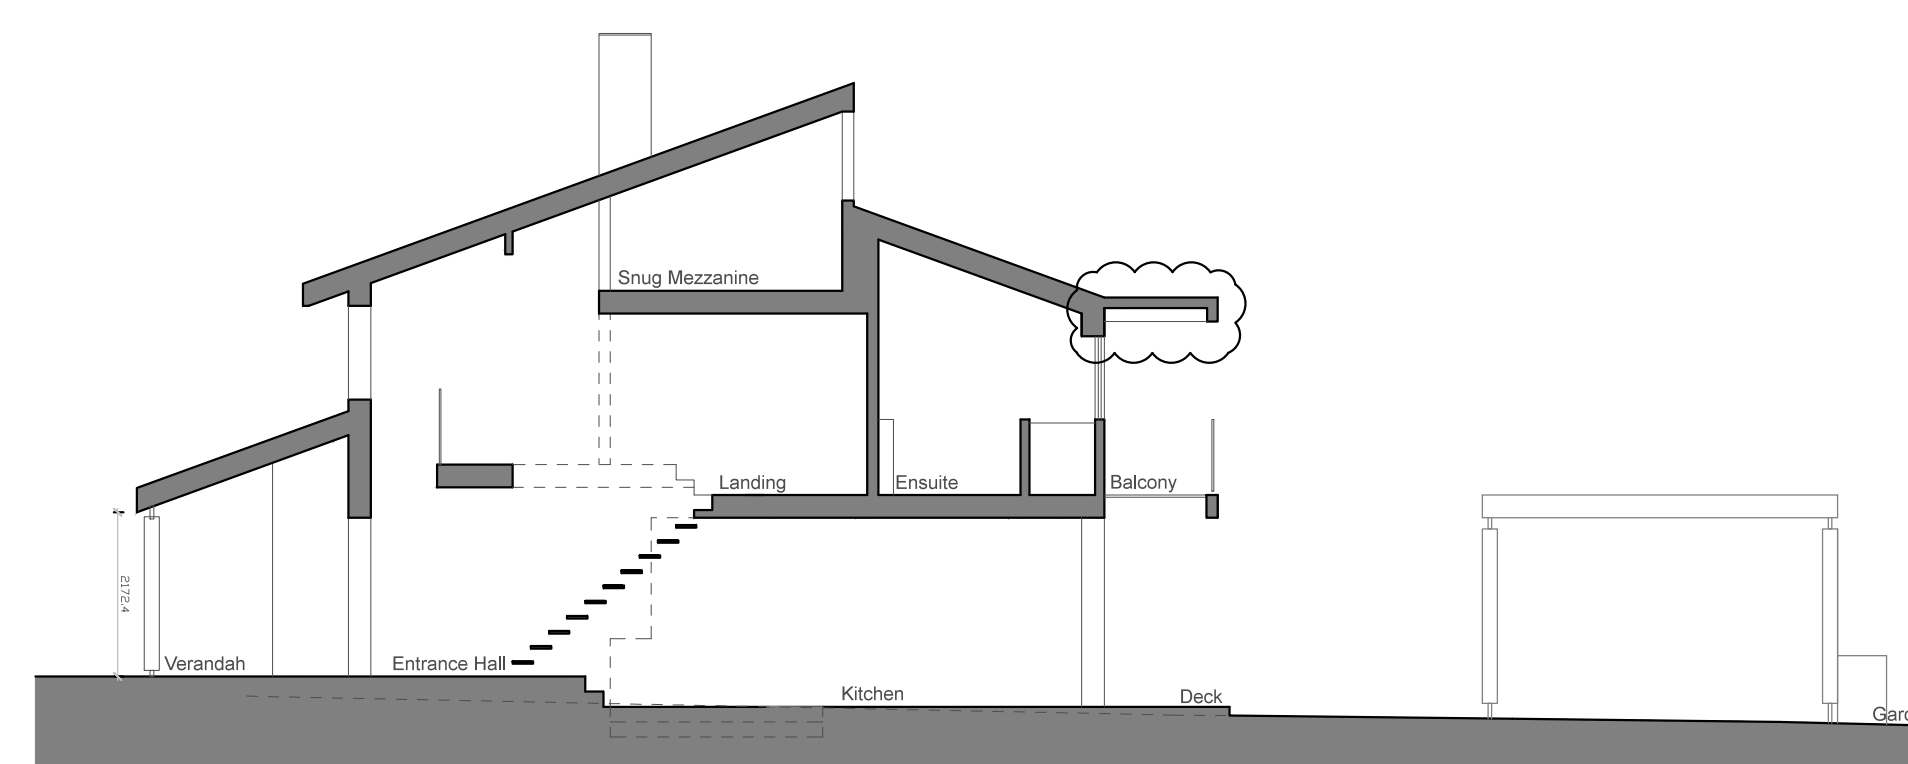


SECTION B-B

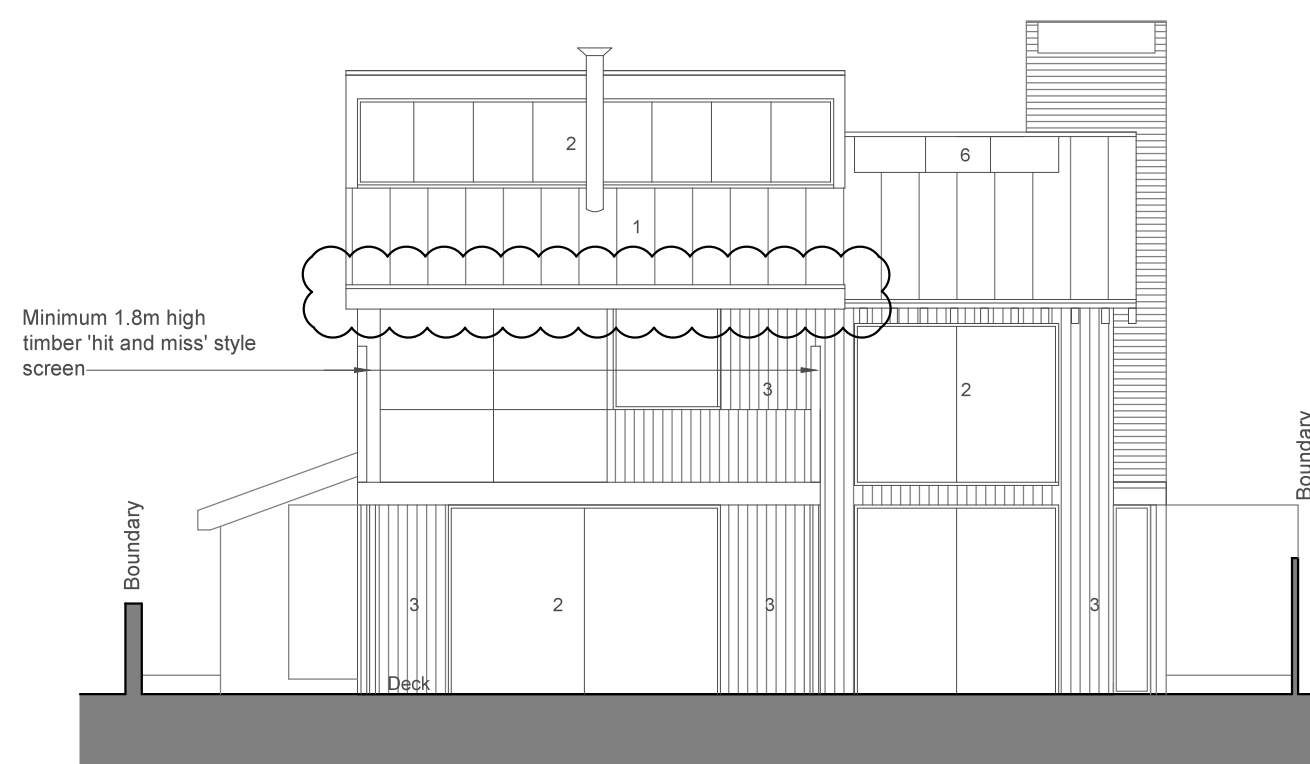


NORTH ELEVATION

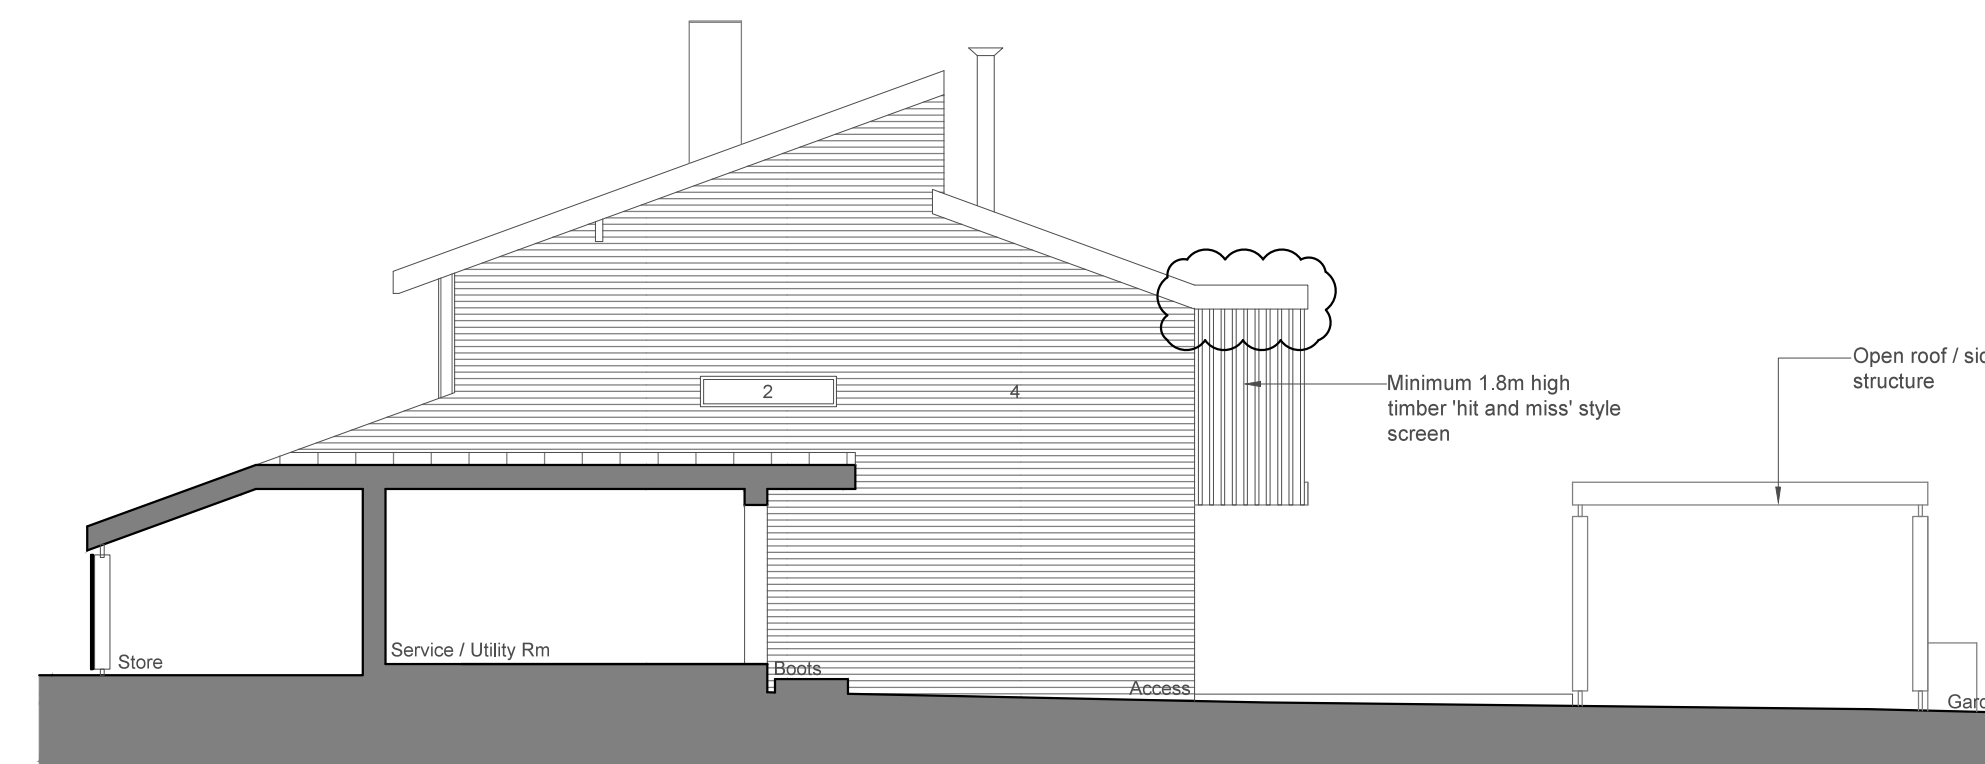

EAST (SECTION E-E) ELEVATION

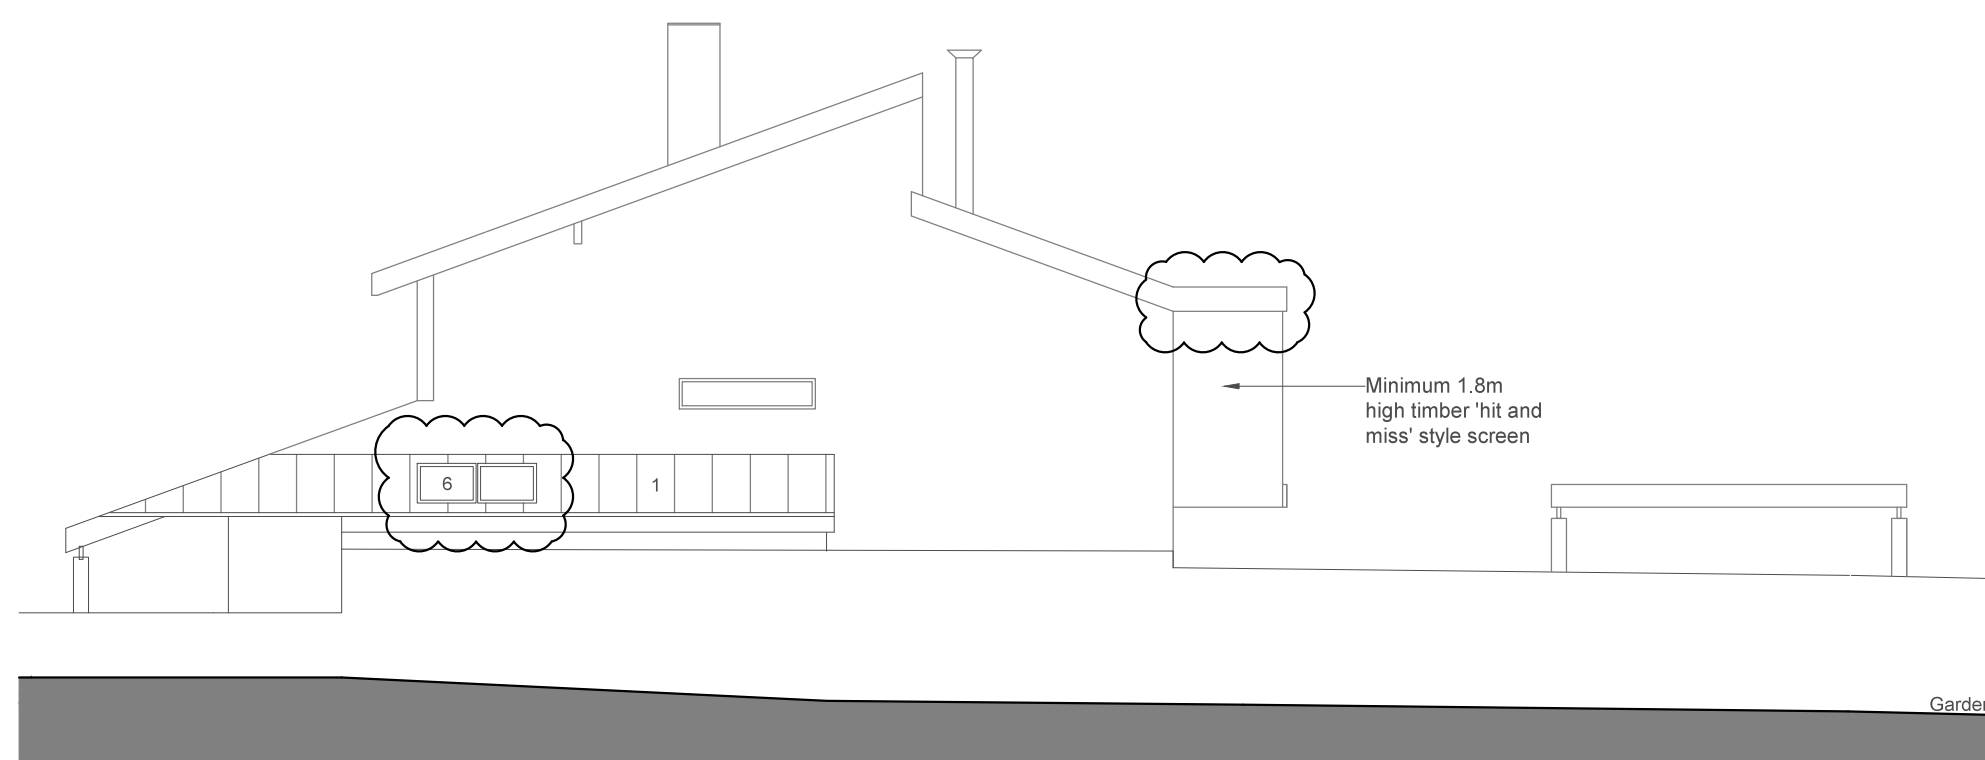

EAST ELEVATION

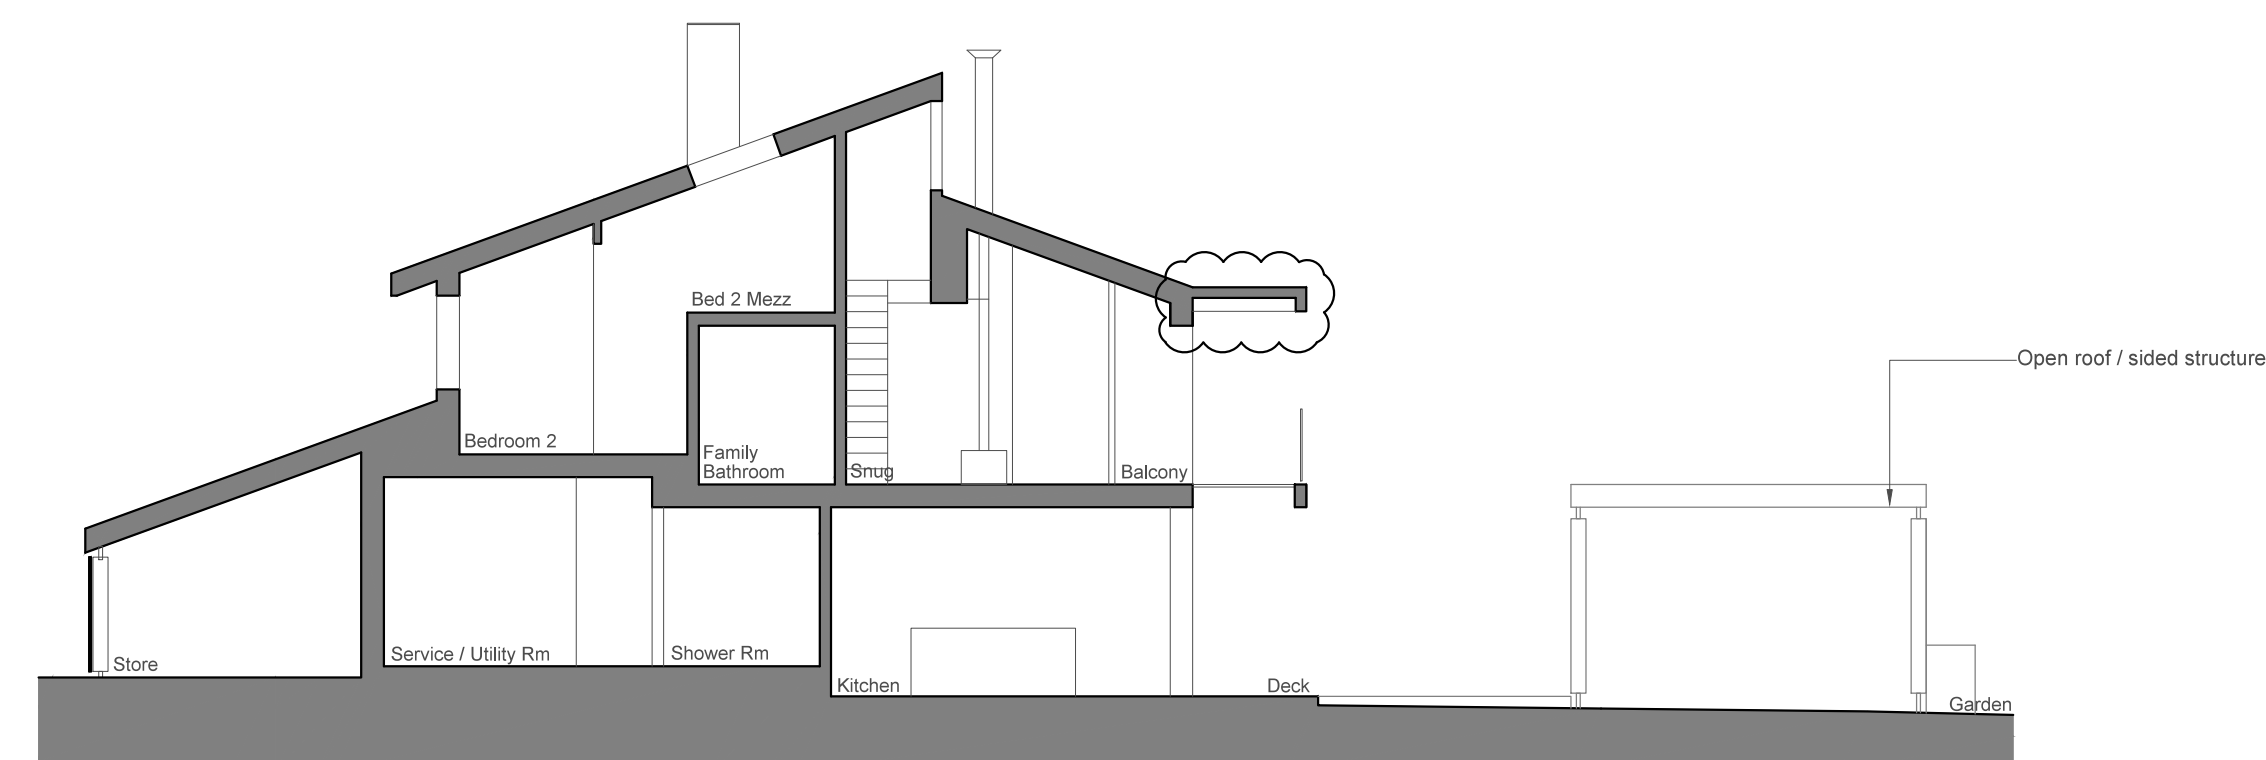

SECTION C-C

REV	DATE	DESCRIPTION
22.04.22	D	2ND, ROOFLIGHT ADDED TO EAST ELEVATION BALCONY ROOF AMENDED
20.07.20	C	SCREEN TO FIRST FLOOR BALCONY UPDATED
27.04.20	B	ELEVATIONS UPDATED TO REFLECT CURRENT PROPOSALS
07.06.19	A	COVER TO OUTSIDE DINING OMITTED UTILITY / SERVICE AREA REDUCED BY 1M FROM BOUNDARY WINDOW OMITTED FROM MASTER BEDROOM FACING MATERIALS UPDATED



MEME ARCHITECTS LLP THE LITTLE BARN, ABBEY FARM, FAVERSHAM KENT ME13 7FG
T 01227 906640 E mark@meme.ie www.memearchitects.com

TITLE
ELEVATIONS & SECTIONS AS PROPOSED

PROJECT
JOY LANE, WHITSTABLE, KENT

CLIENT
KATIE & TIM GROVER

PROJECT NO.	DRAWING NO.	REV	CHKD
1104	04 200	D	
SCALE	DATE	PROJECT STATUS	
1:100 @ A1	May 2019	Planning	

