


© THIS DRAWING IS THE COPYRIGHT OF MEME ARCHITECTS LLP. MUST NOT BE REPRODUCED IN PART OR WHOLE WITHOUT CONSENT.

THIS DRAWING MUST NOT BE SCALED.


ALL DIMENSIONS MUST BE CHECKED ON SITE / WORKSHOP WHERE APPLICABLE PRIOR TO COMMENCING THE WORKS.

ANY DISCREPANCIES IN THIS DRAWING TO BE REPORTED TO MEME ARCHITECTS LLP.


FOR PLANNING APPLICATION PURPOSES ONLY

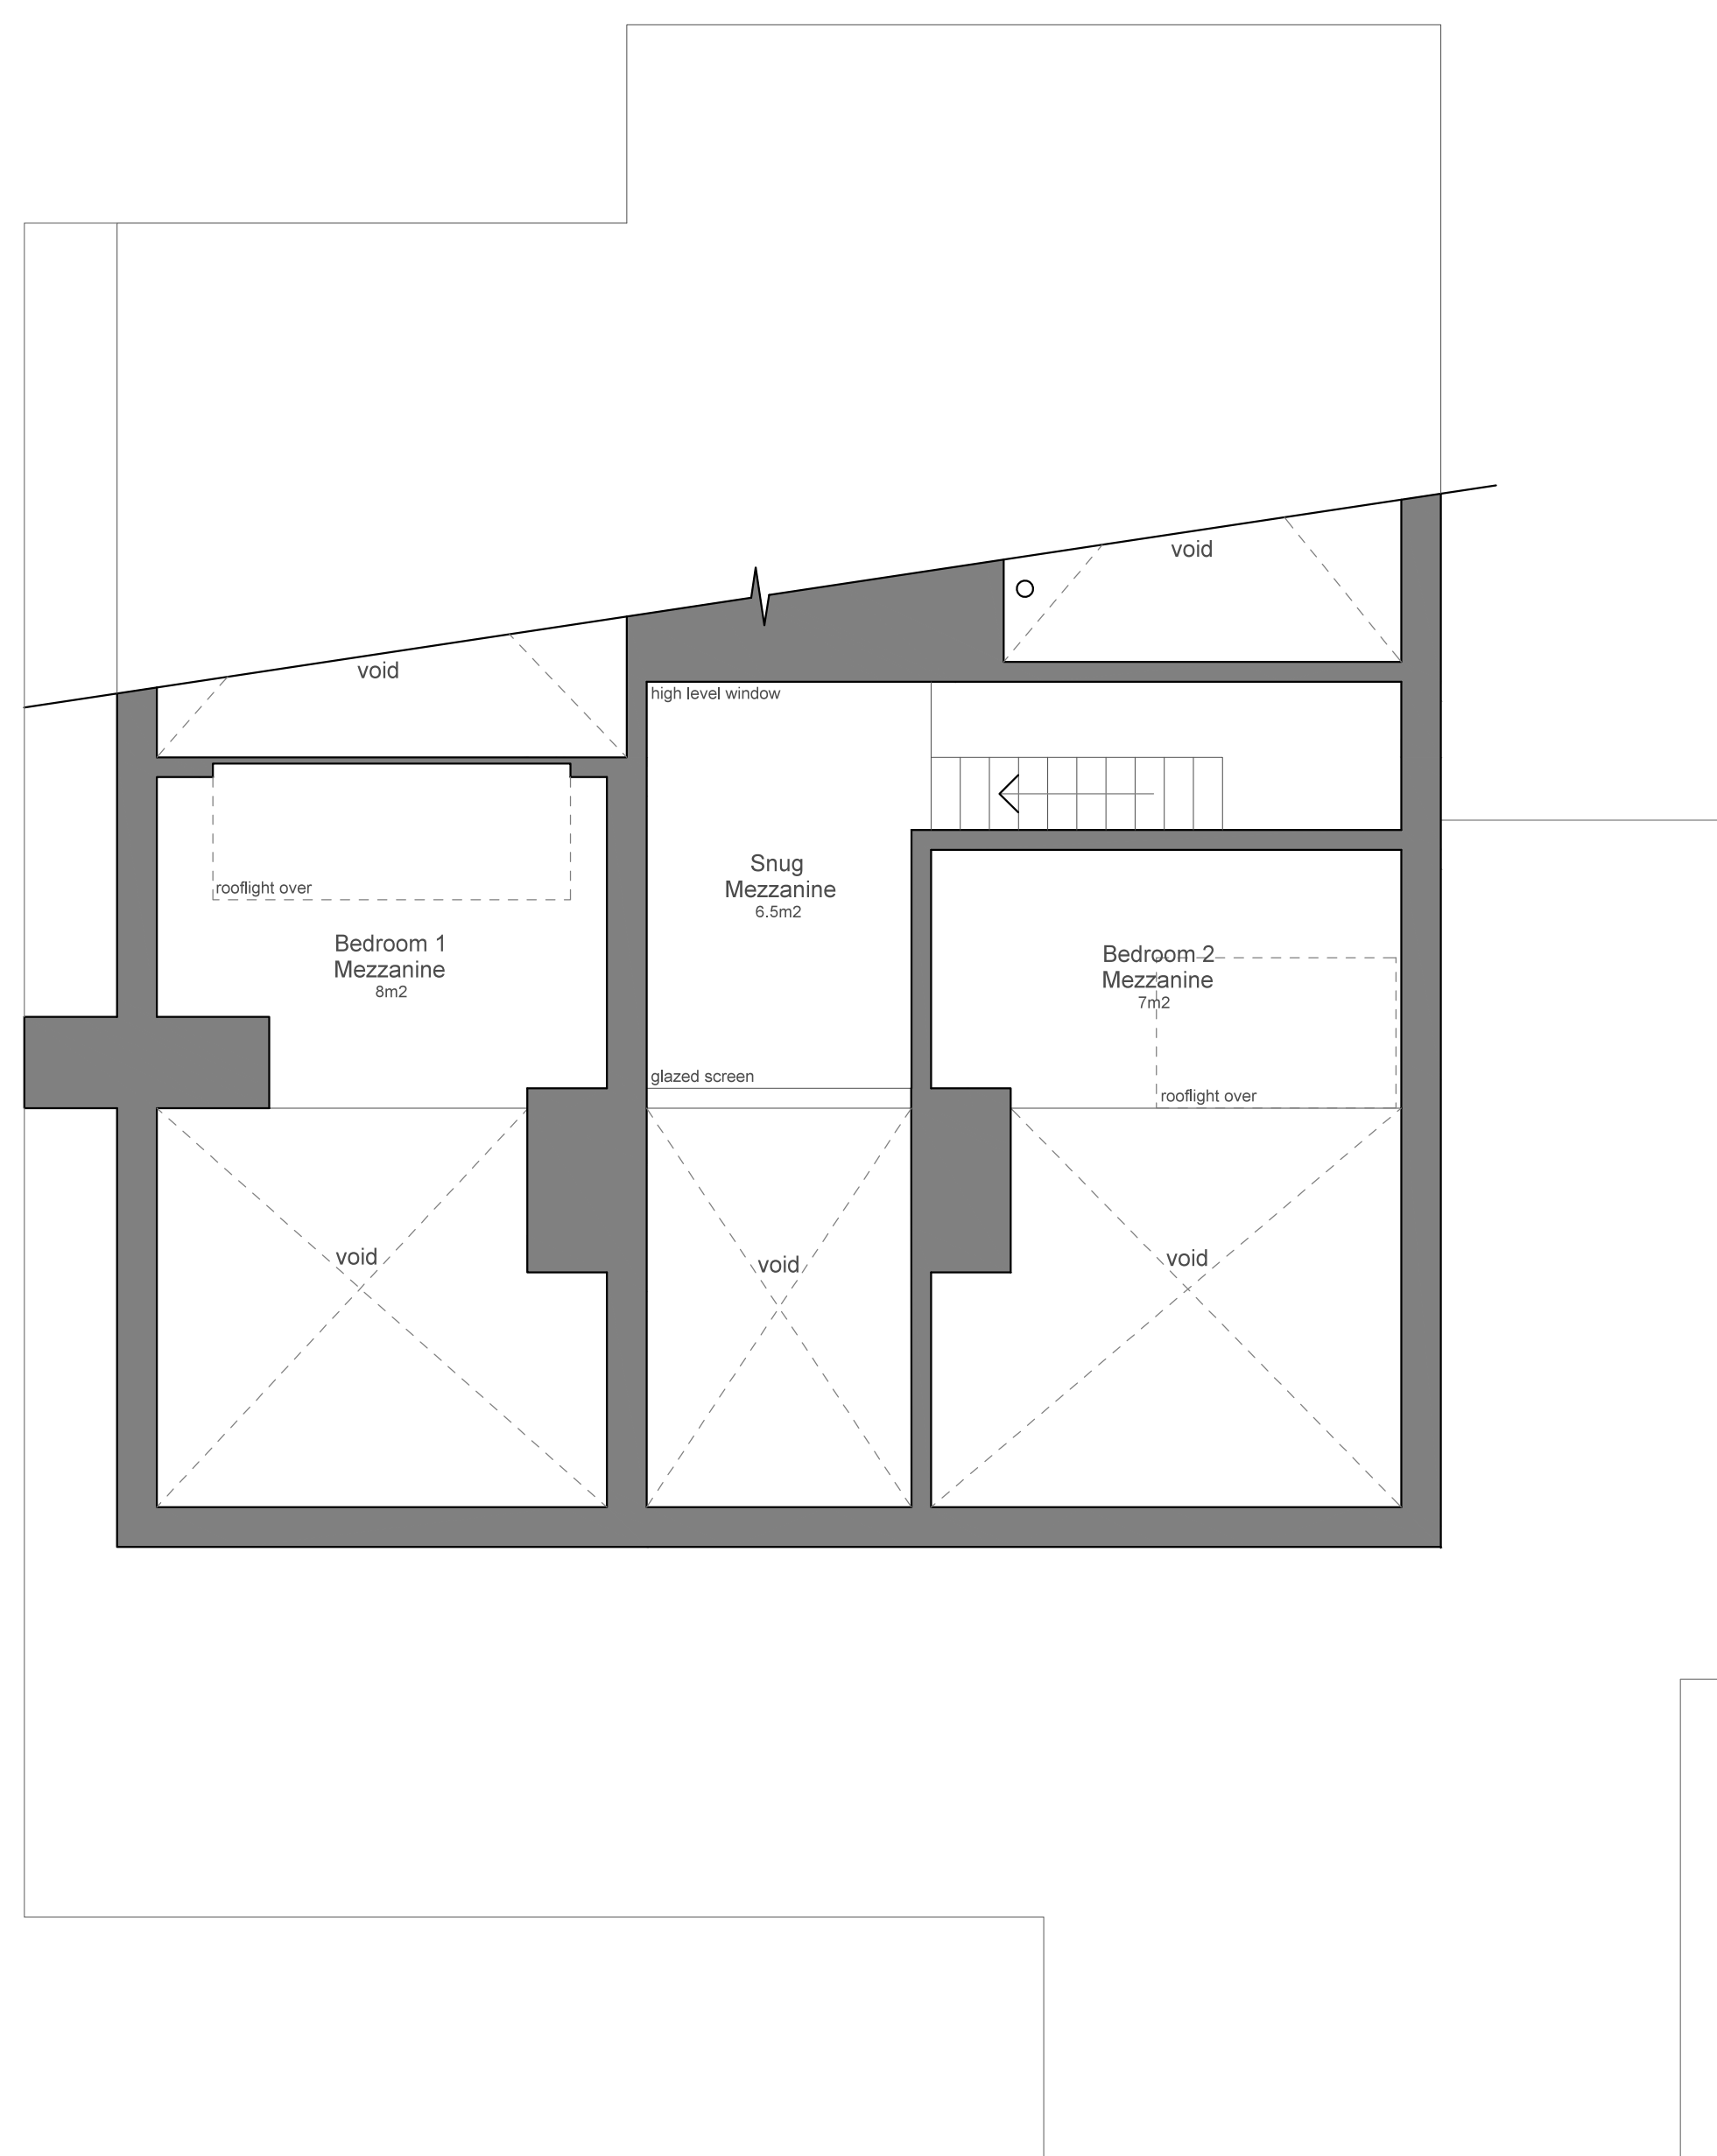

SECOND FLOOR PLAN  
FLOOR AREA - 21.5m<sup>2</sup>

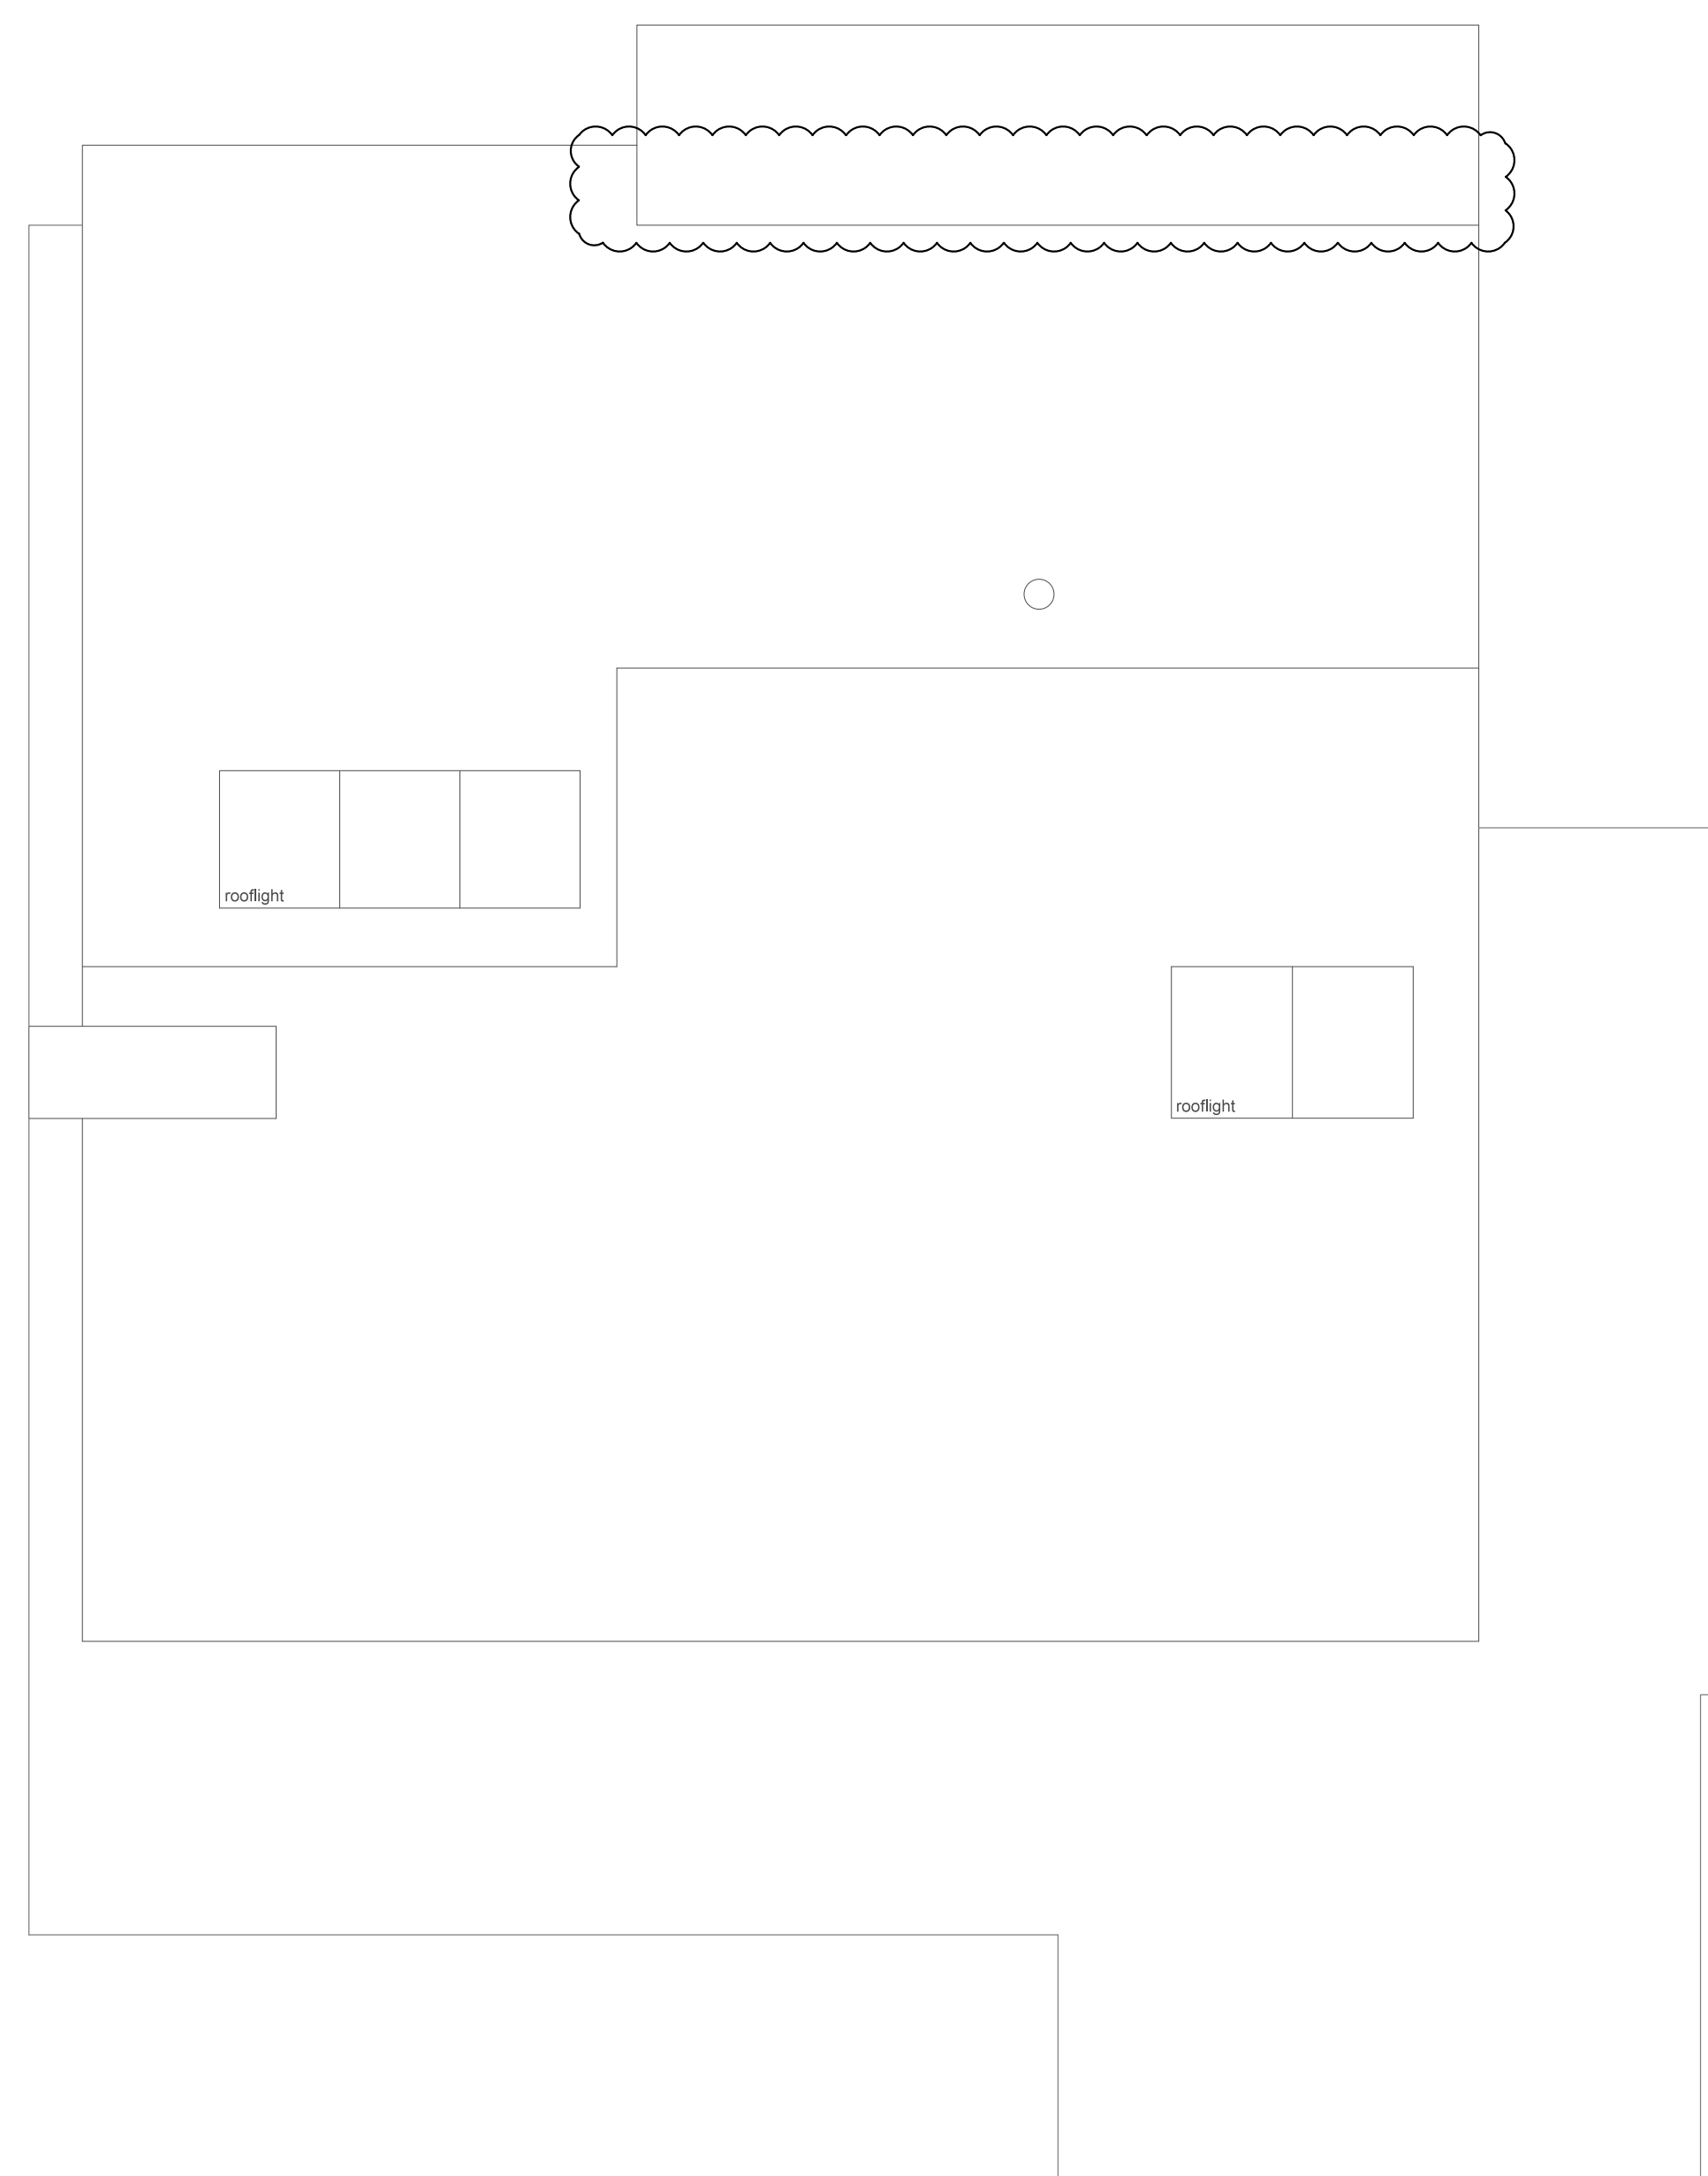

ROOF PLAN

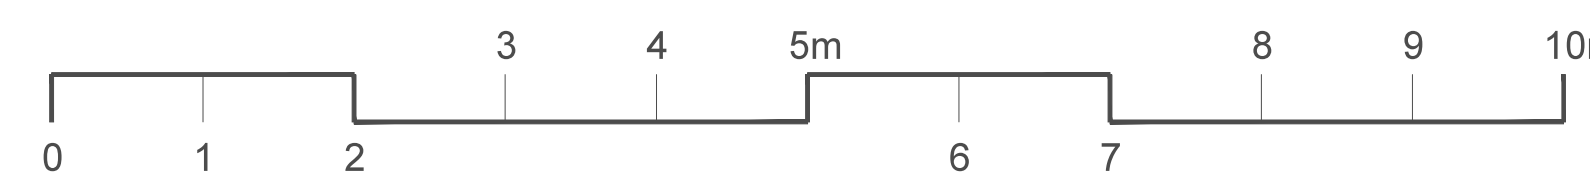

REV	DATE	DESCRIPTION
A	19.04.22	BALCONY ROOF PITCH REDUCED



MEME ARCHITECTS LLP THE LITTLE BARN, ABBEY FARM, FAVERSHAM  
KENT ME13 7FG  
T 01227 906640 E mark@meme.ie www.memearchitects.com

TITLE  
SECOND FLOOR & ROOF PLAN AS PROPOSED

PROJECT  
JOY LANE, WHITSTABLE, KENT

CLIENT  
KATIE & TIM GROVER

PROJECT NO.	DRAWING NO.	REV	CHKD
1104	04 101	A	
SCALE	DATE	PROJECT STATUS	
1:50 @ A1	Nov 2019	Planning	