



Plot 1 First Floor
Scale: 1:50

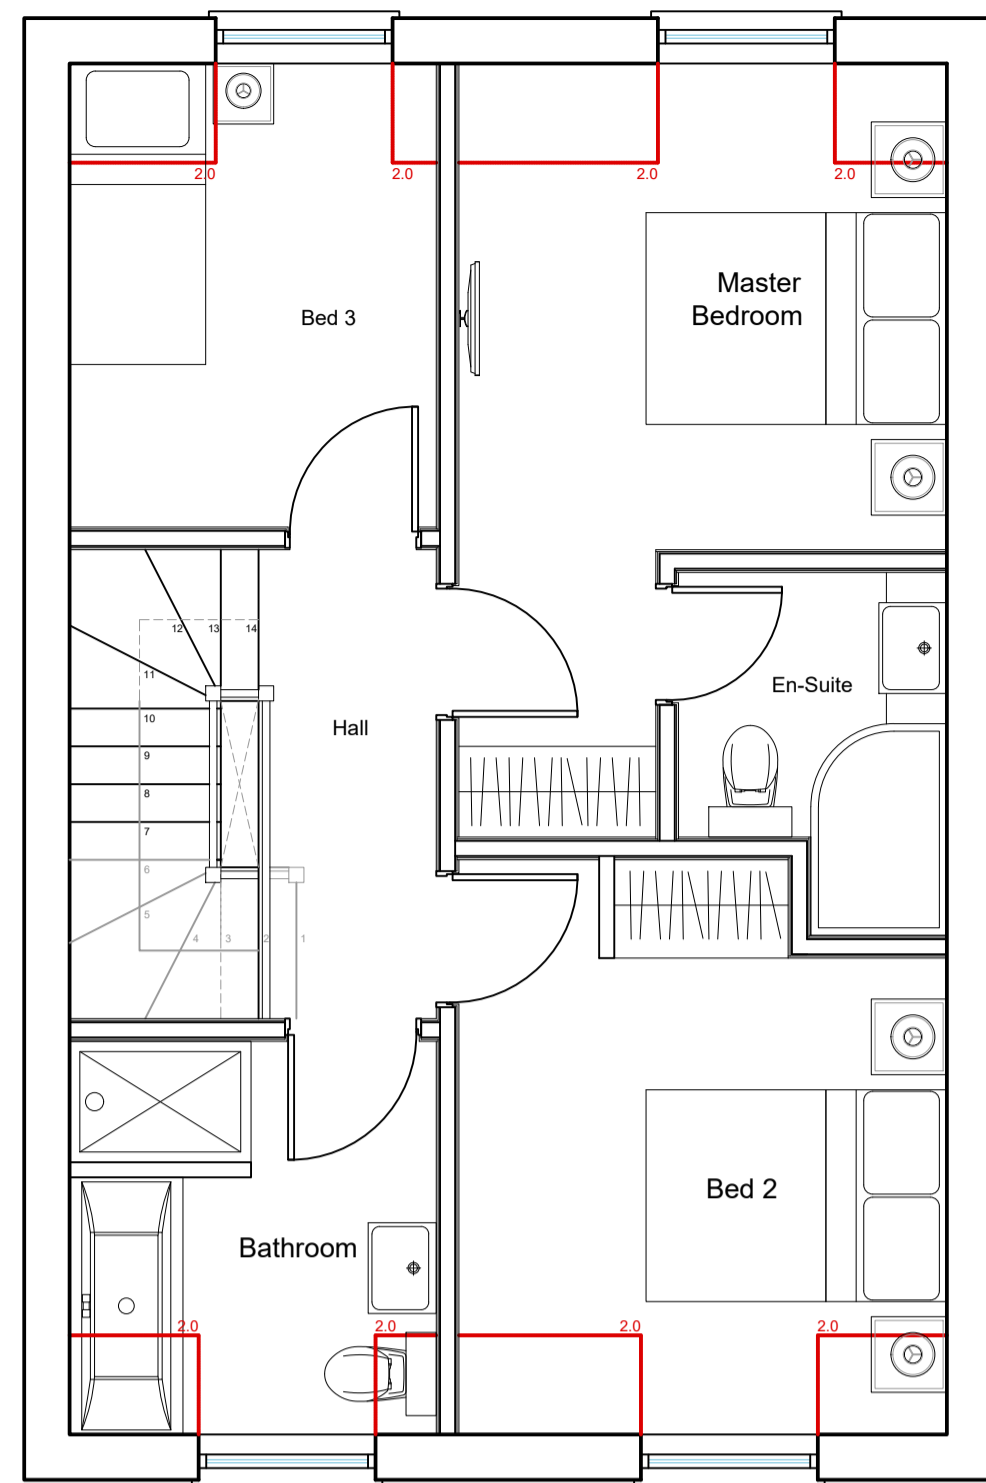


Plot 2 First Floor
Scale: 1:50



Plot 1 (Left) and Plot 2 (Right) Front (South) Elevation
Scale: 1:50

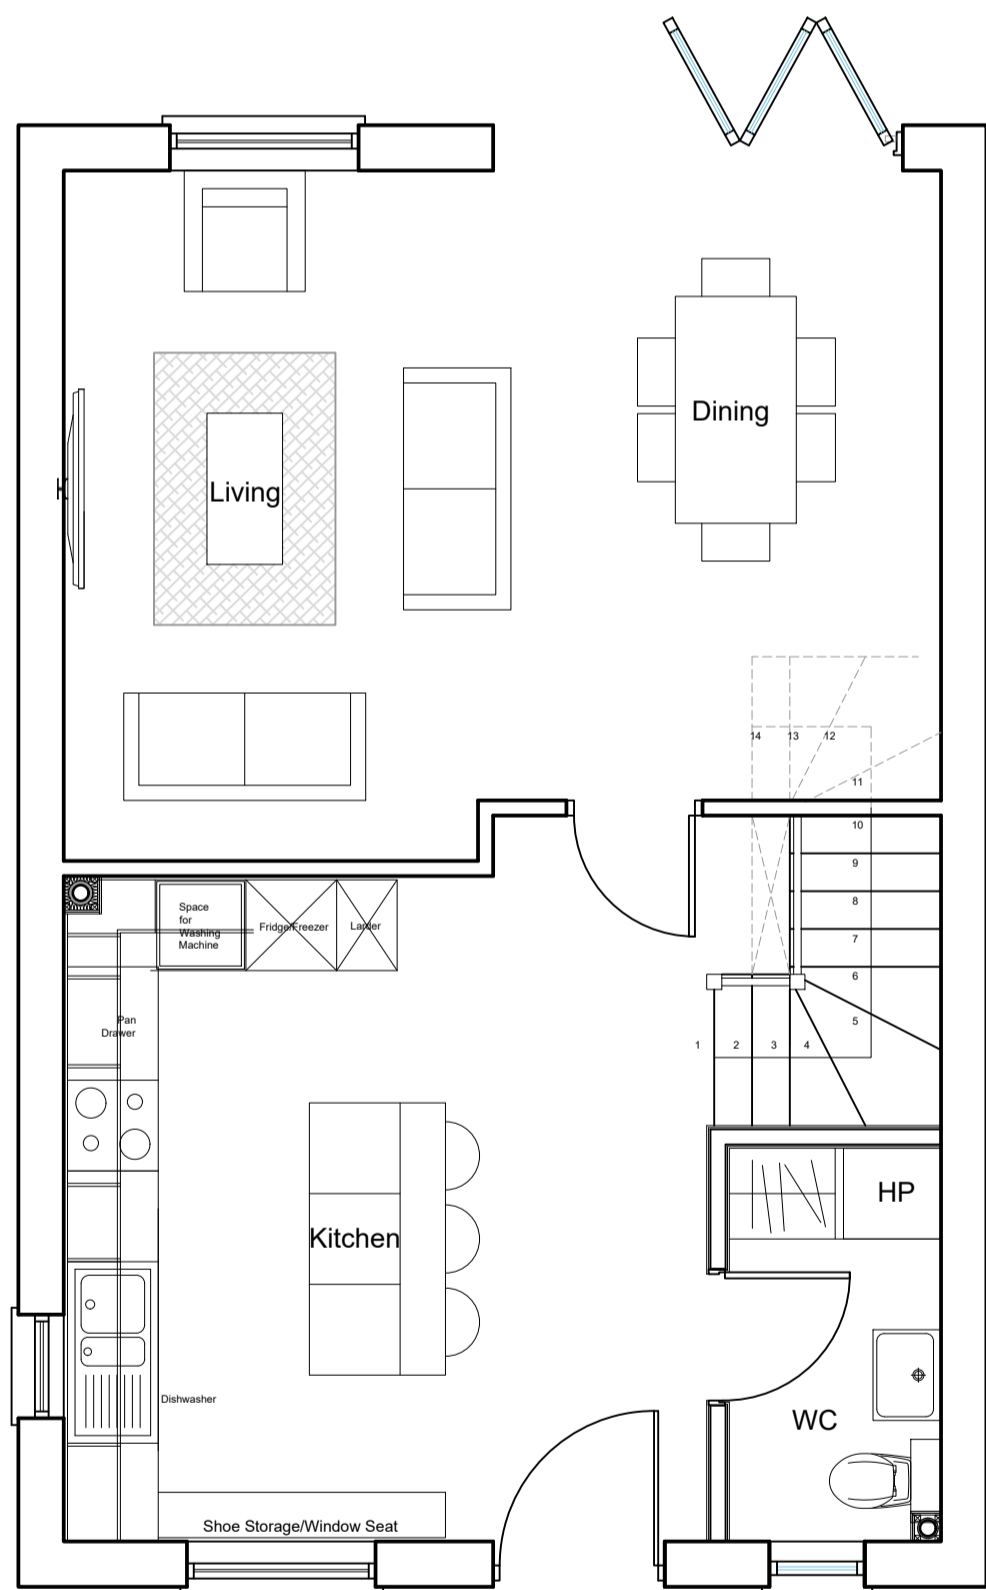


Plot 1 Ground Floor
Scale: 1:50

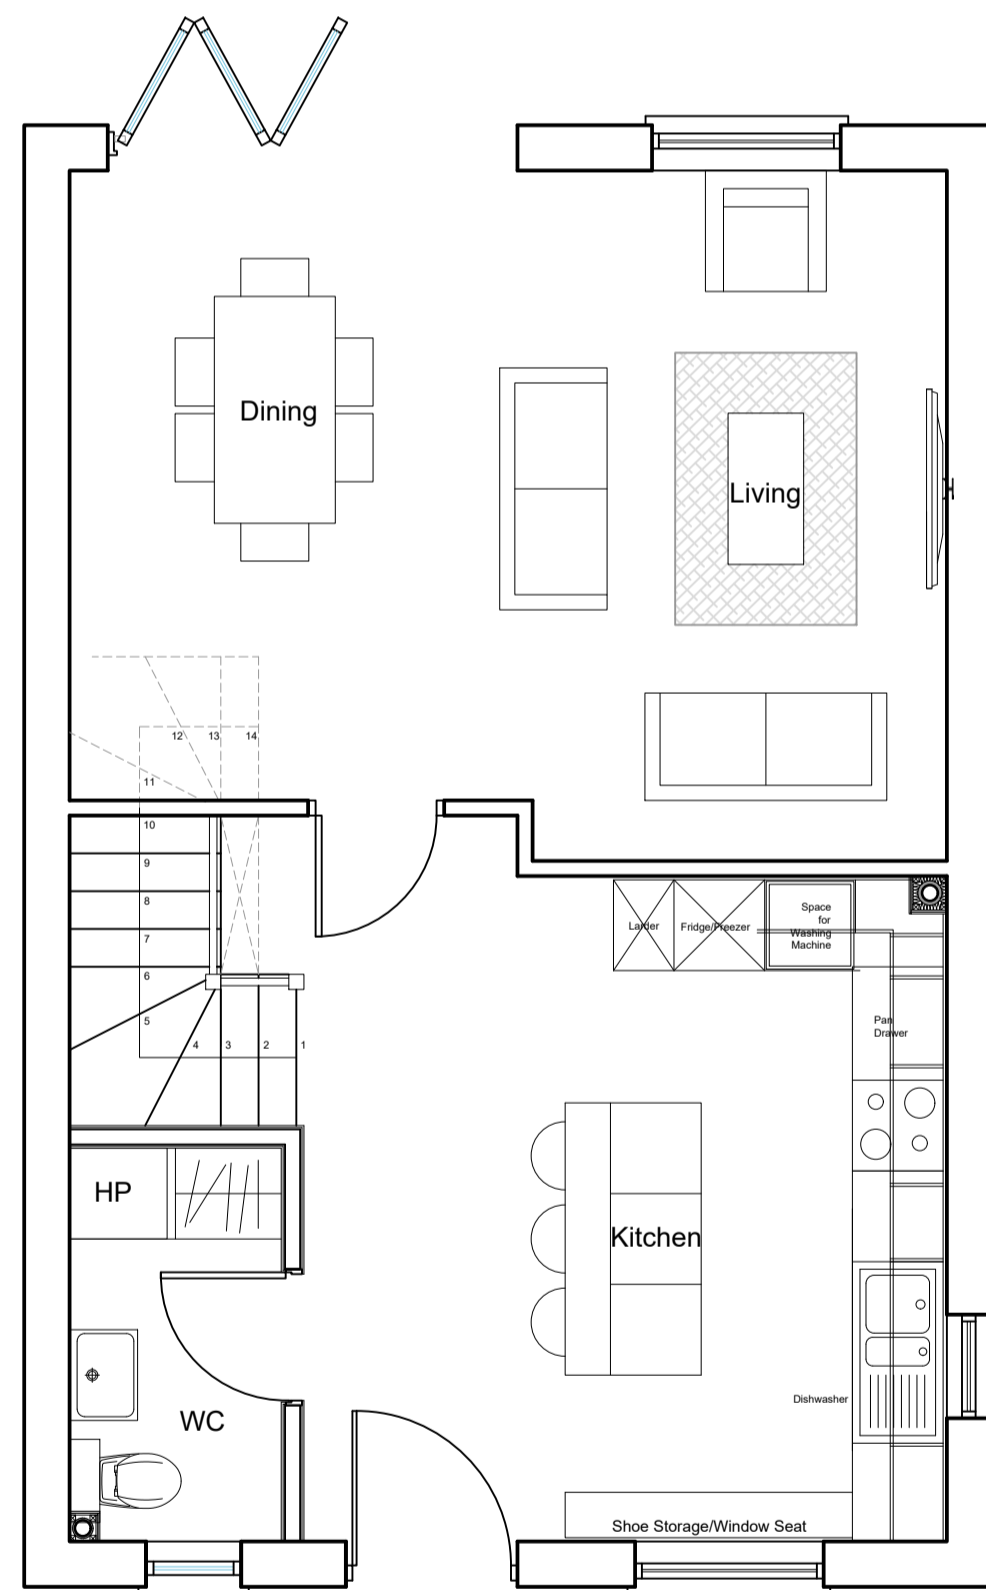


Plot 2 Ground Floor
Scale: 1:50




Plot 1 (Right) and Plot 2 (Left) Rear (North) Elevation
Scale: 1:50

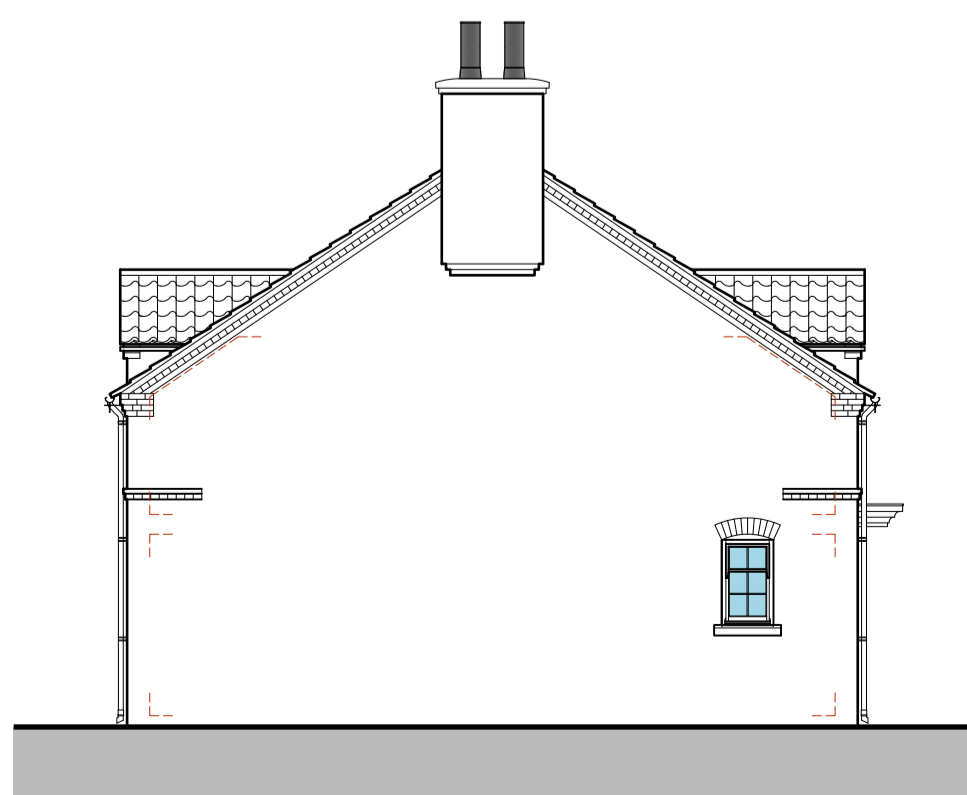


Plot 1 Side (West) Elevation
Scale: 1:100

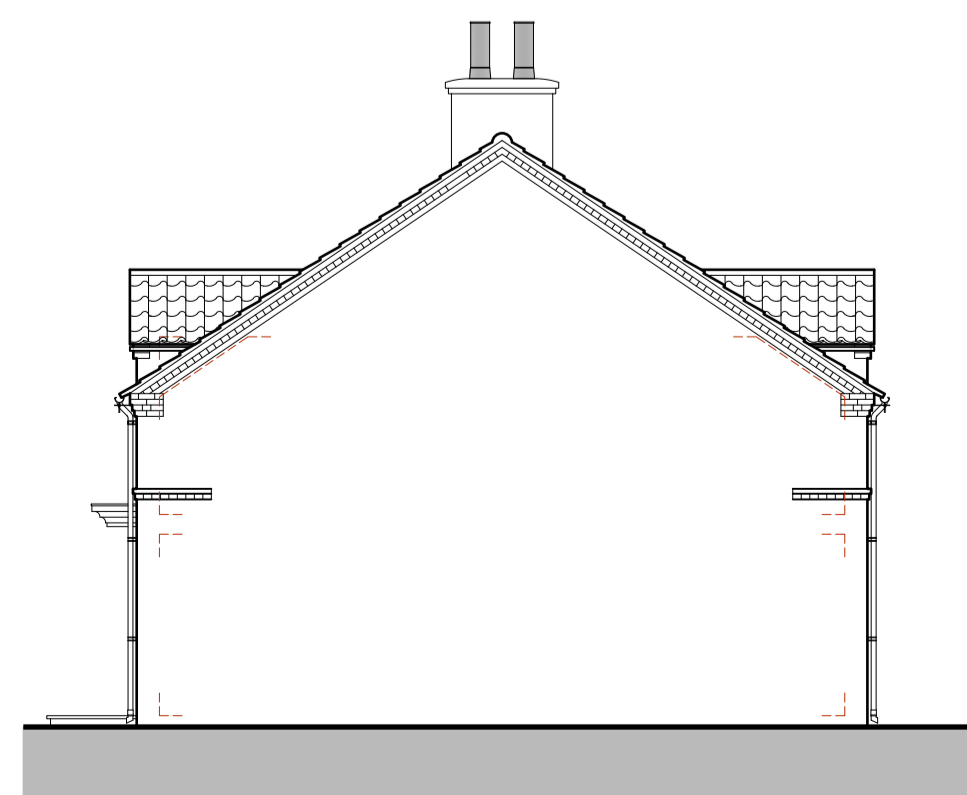

Plot 1 Side (East) Elevation
Scale: 1:100

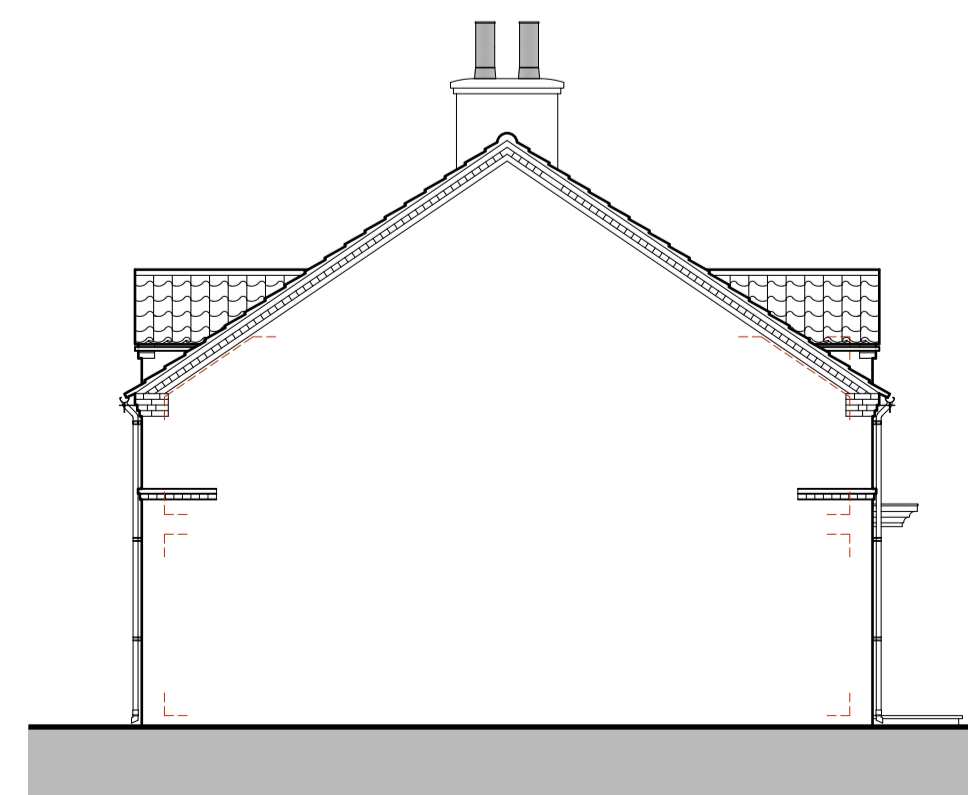

Plot 2 Side (West) Elevation
Scale: 1:100

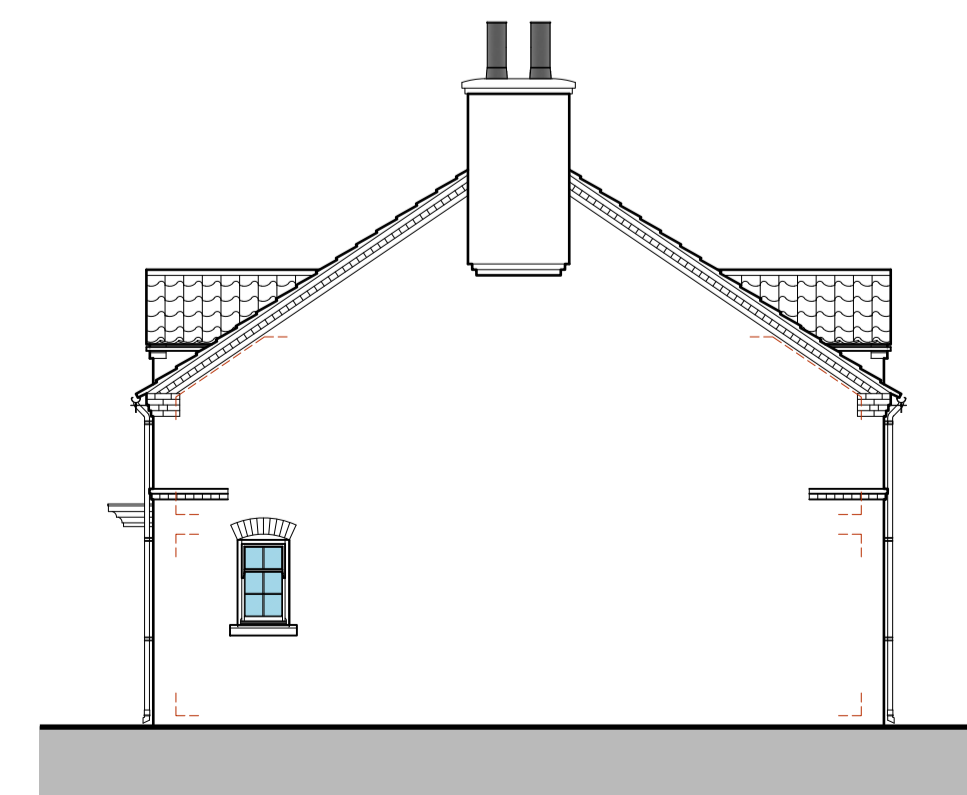

Plot 2 Side (East) Elevation
Scale: 1:100

Amendments
SDA
STEVEN DUNN ARCHITECTS
T: 01526 860757 E: steve@stevendunnarchitects.co.uk
HADLEIGH HOUSE, HIGH STREET, WALCOTT, LINCOLN, LN43SN

PROJECT DETAILS
Proposed Development of
Land at Manor Farm,
Hogthorpe, Skegness,
PE24 5NR

CLIENT
Mr. P. Joyce

DRAWING TITLE
Plots 1 & 2: Proposed Floor Plans and Elevations

DATE April 2022	DRAWN R.M
SCALE As Shown @ A1	DRNG No. 2682-A1-03

Copyright: This drawing and its entire contents are protected under the Copyright (Designs and Patents) Act 1988, and no portion shall be copied, duplicated, or otherwise reproduced and/or transmitted by any means whatsoever, without the prior written consent of the Author. Do not scale from this drawing. Work to figured dimensions only. All dimensions are to be checked on site prior to commencement of work. Any discrepancies must be brought to the attention of the Architect prior to commencement of works on site.