


1 00 - Ground Floor GA
1 : 50

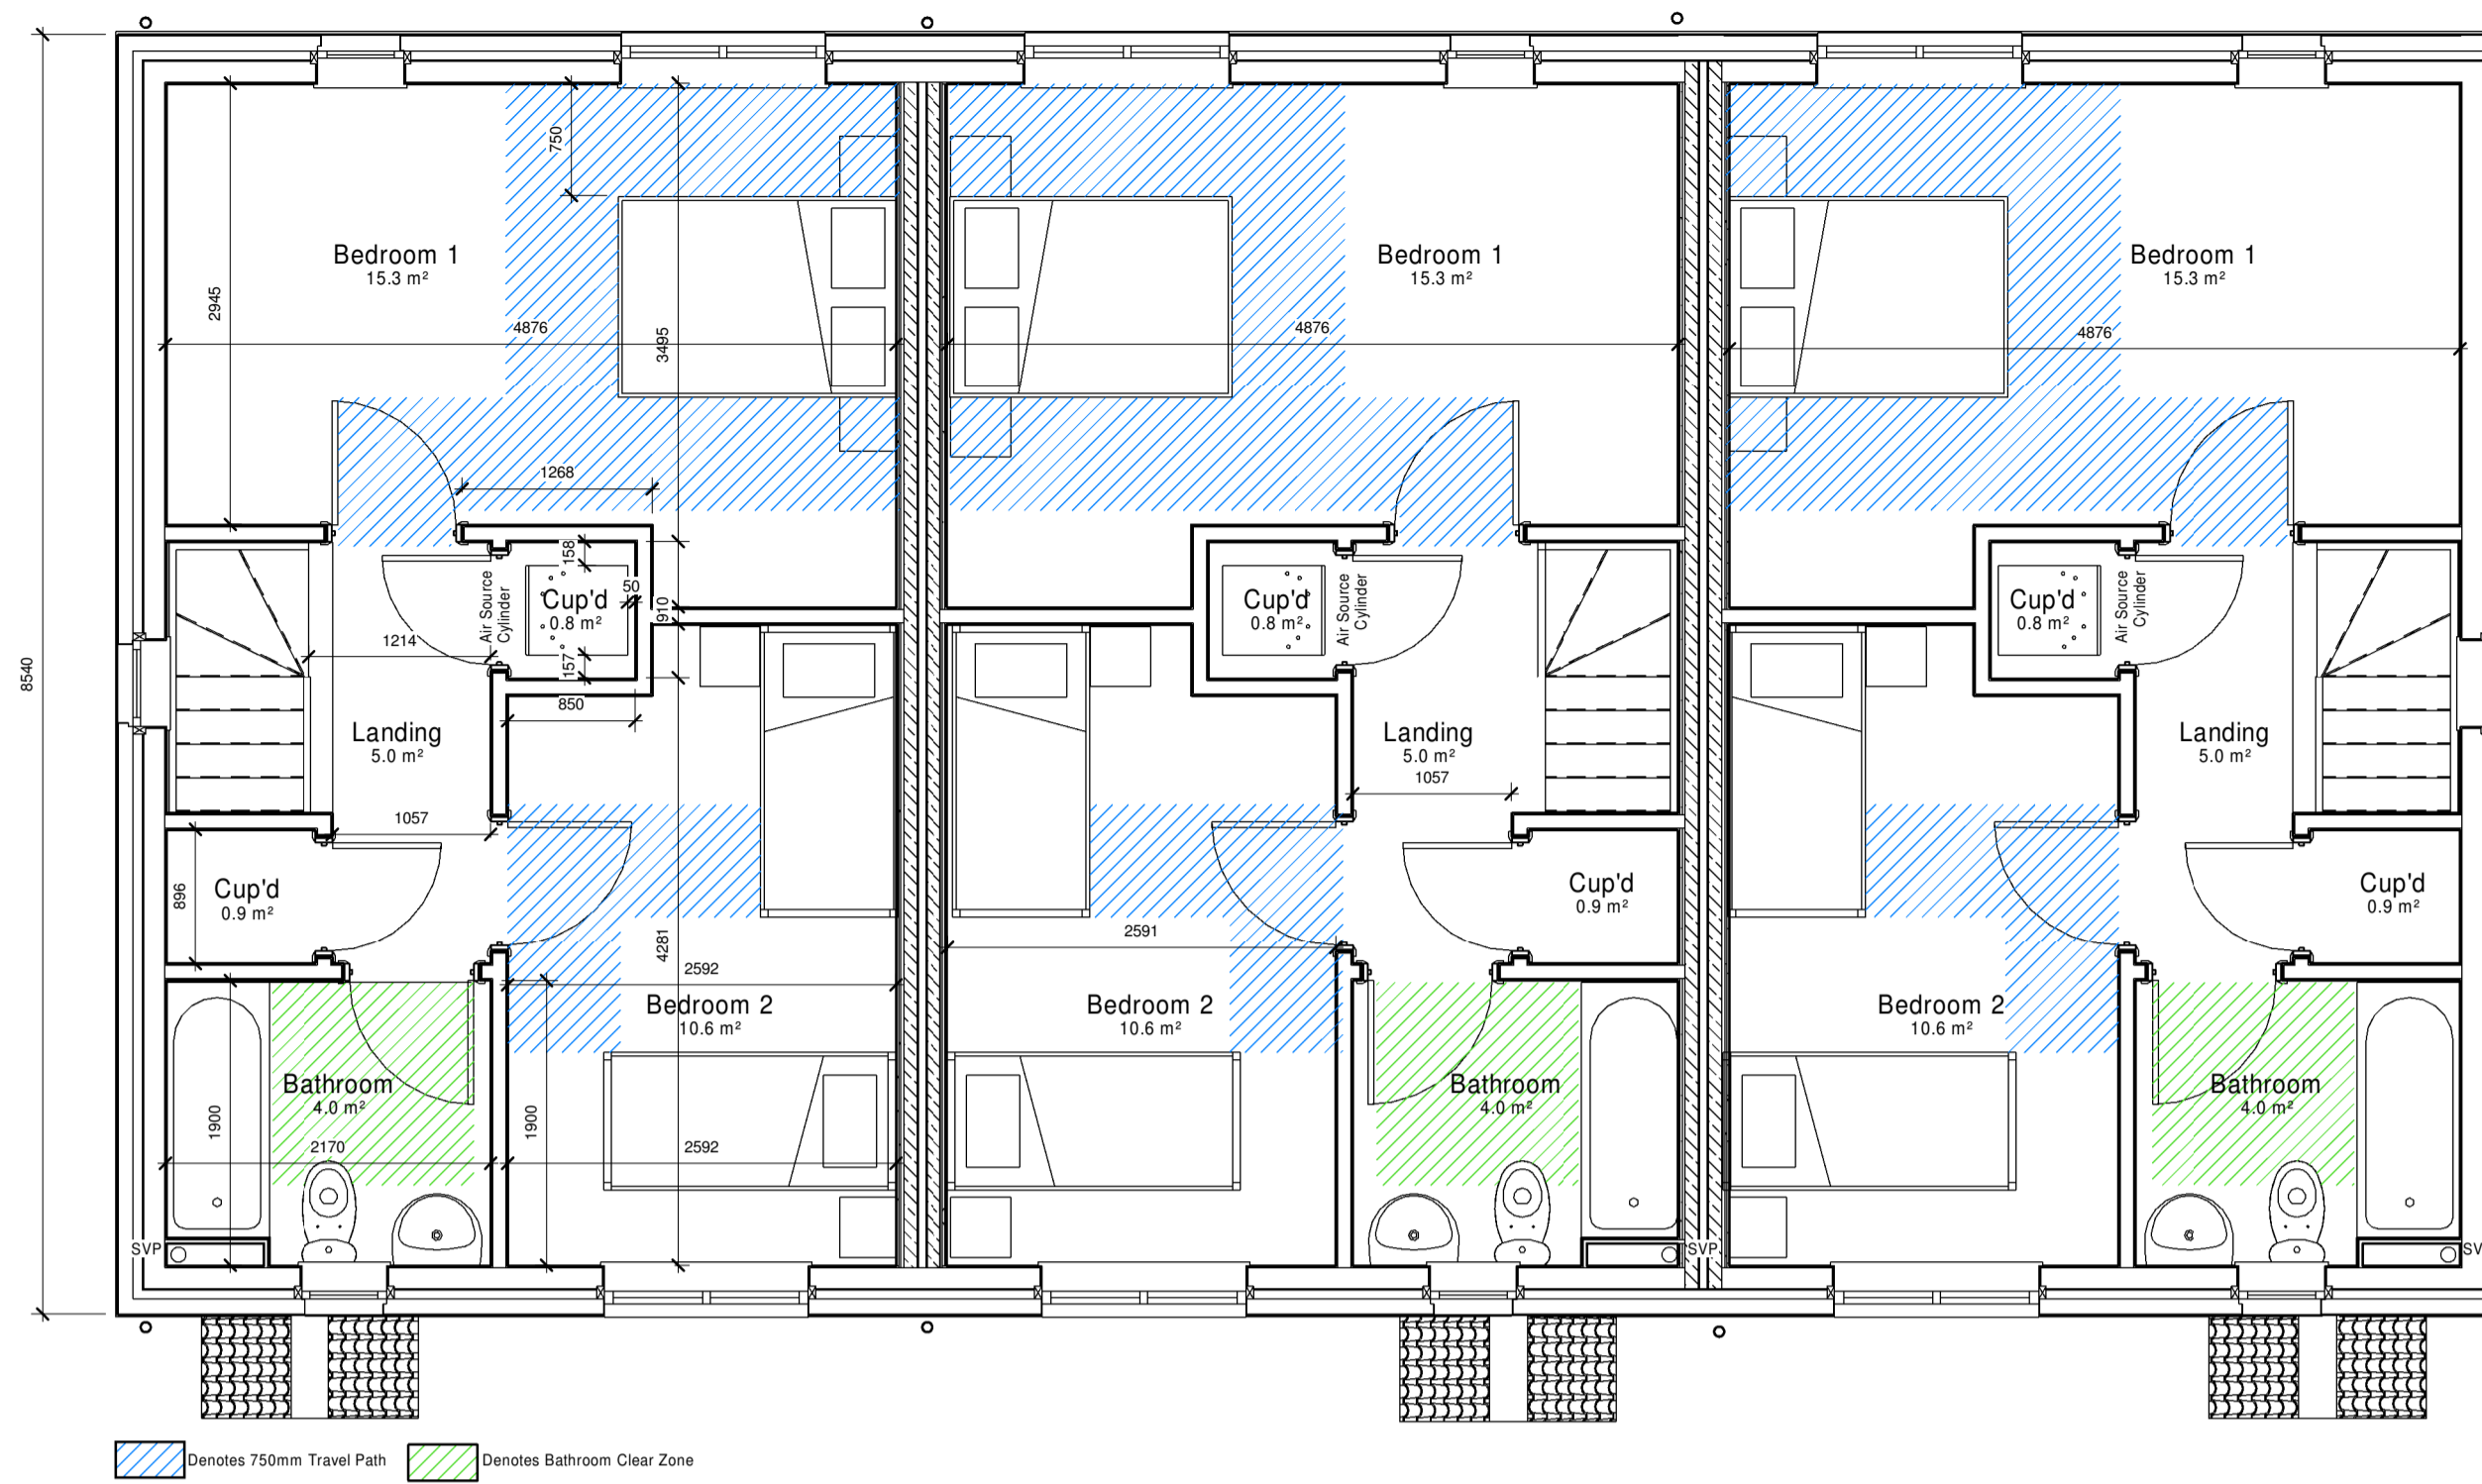

6 First Floor
1 : 50



2 Front Elevation
1 : 50



4 Rear Elevation
1 : 50


Material Palette

- Walls:** Red Brick (Type TBC)
- Roof Tiles:** Concrete Double Pan Tiles Red
- Windows:** White UPVC
- Rainwater Goods:** White UPVC Soffit & Fascia, Black Gutter and Downpipes
- External Doors:** Composite Door Colour TBC

*= Refer to landscape drawing for specific plot brick type



3 Side Elevation A
1 : 100

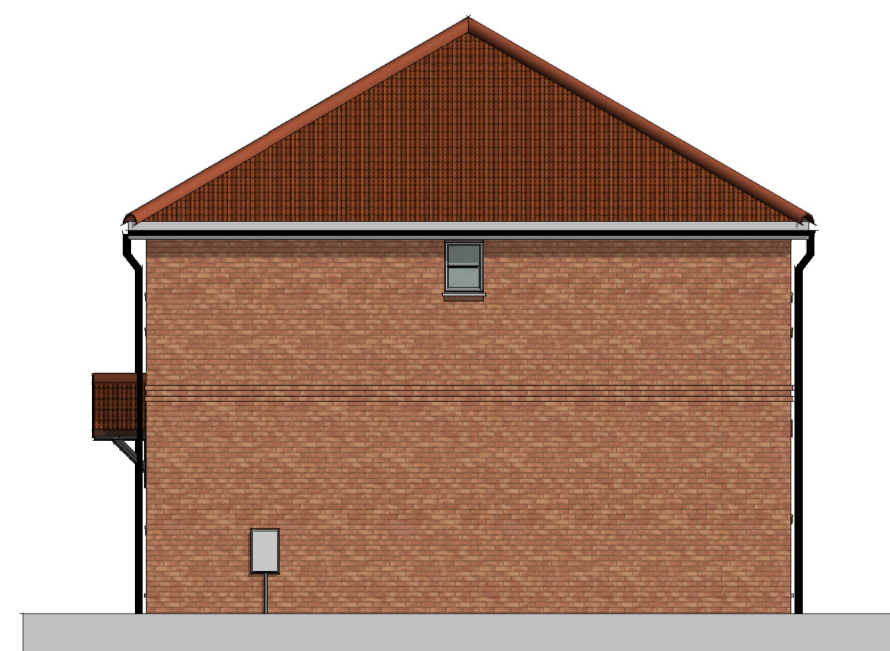

5 Side Elevation B
1 : 100



Lindum Business Park, Station Road
North Hykeham, Lincoln LN6 3QX
Tel: 01522 500300
E-mail: design@lindumgroup.co.uk
Web: www.lindumgroup.co.uk

client
Lindum Developments

project
Bassingham Phase 2
Vasey Close, Bassingham

drawing
M4(2) 3 Block House Type C 2B4P
77 M² - Plots 7,8,9 - Plans & Elevations

scale _____ date _____

drawn _____ checked _____
HB _____ SJP

drawing no. _____ revision _____

JV_181_13