



Rev	Description	Date
-----	-------------	------

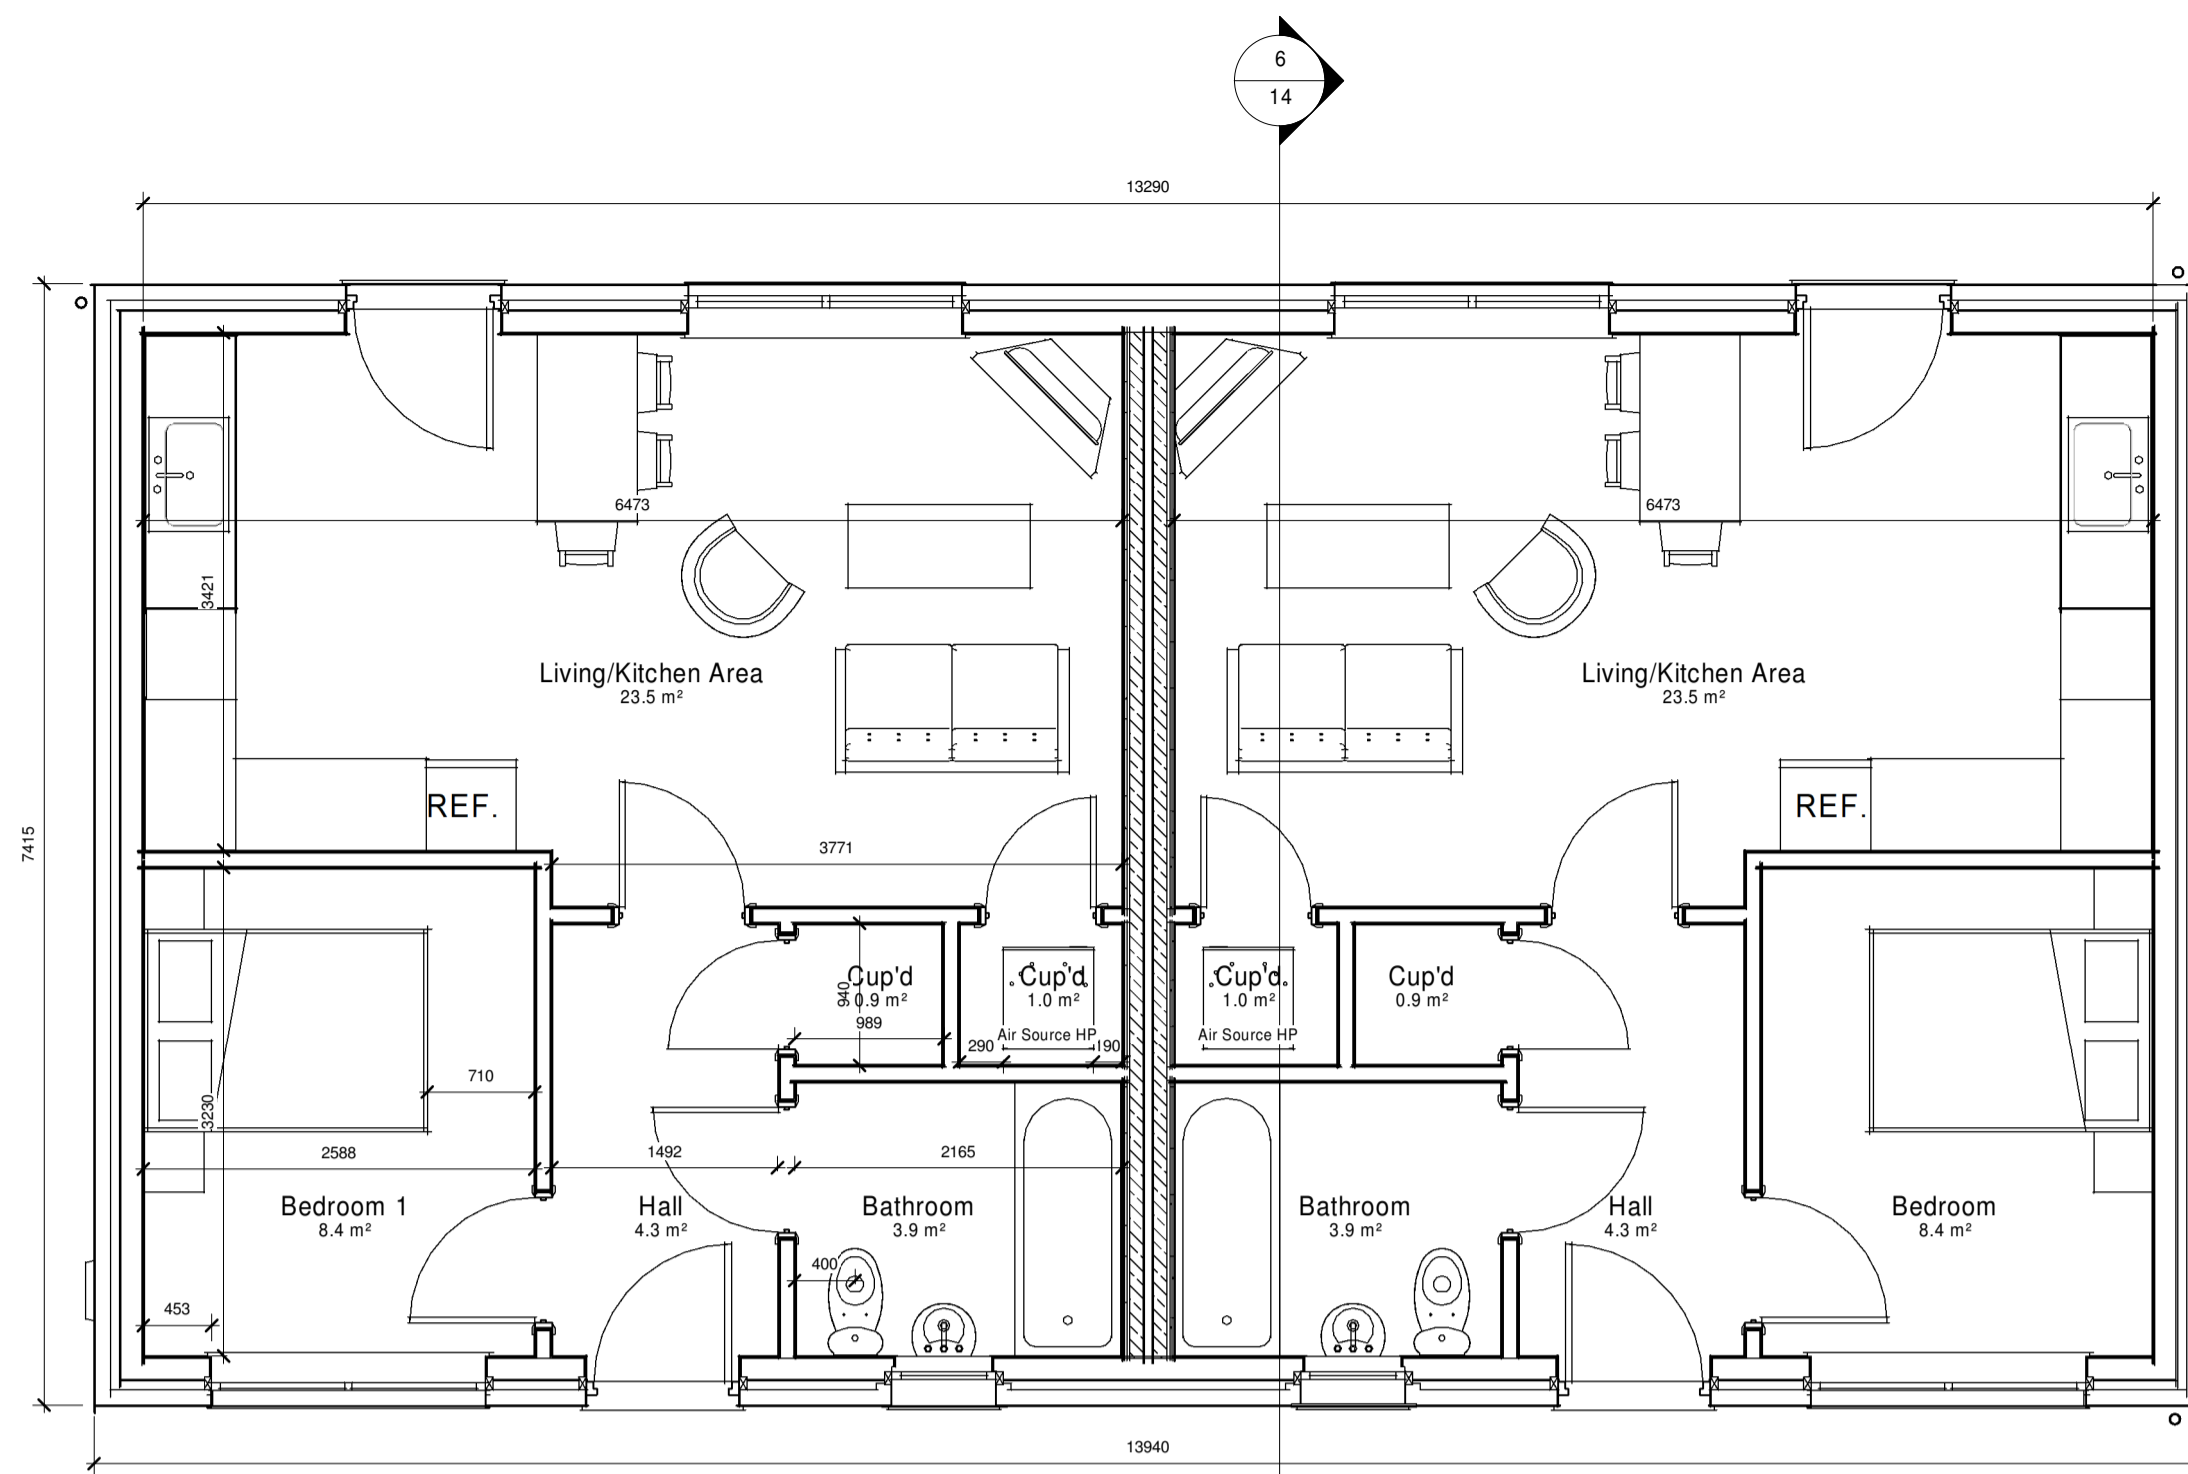


1 00 - Ground Floor GA
1 : 50

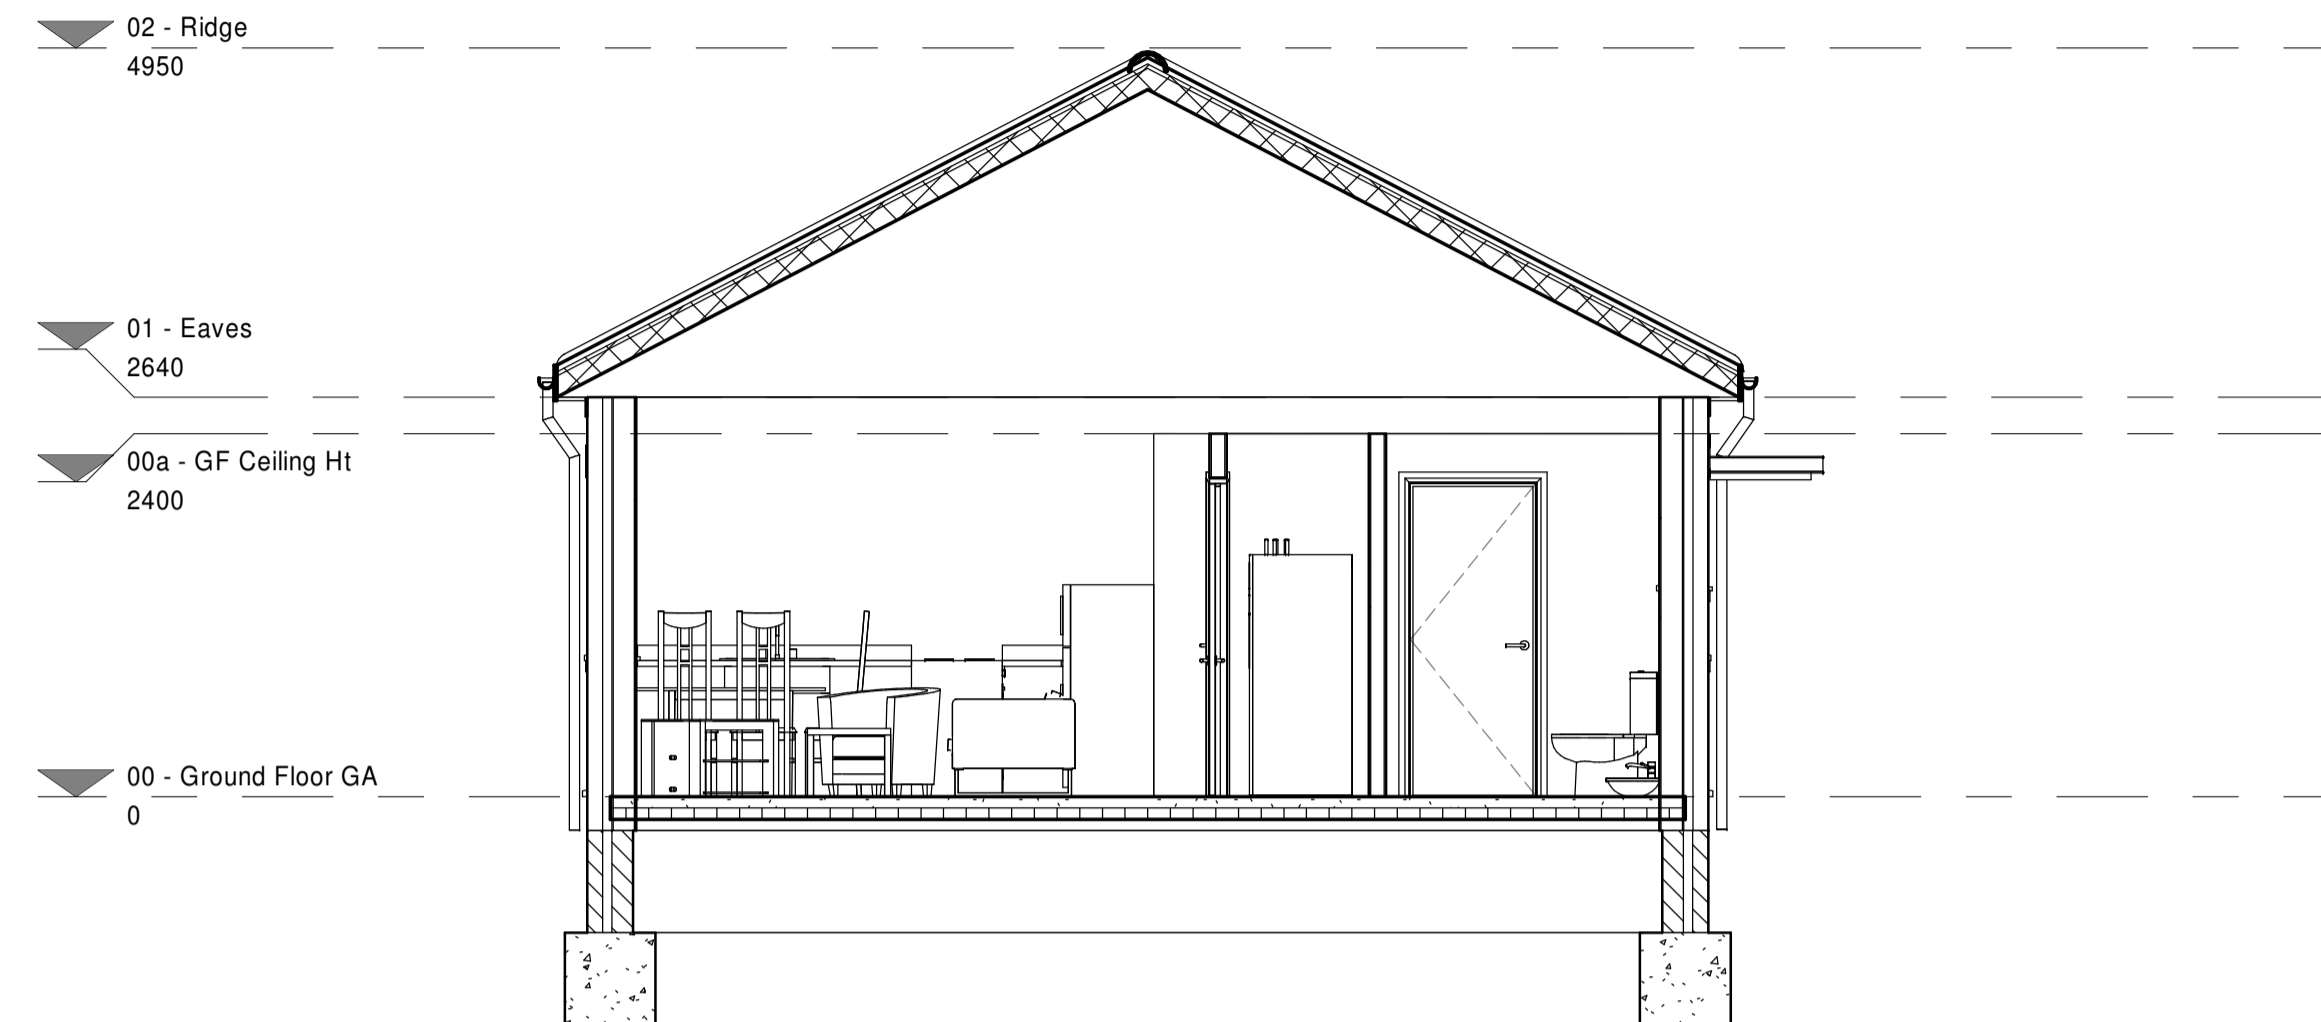

6 Section 1
1 : 50




2 Front Elevation
1 : 50

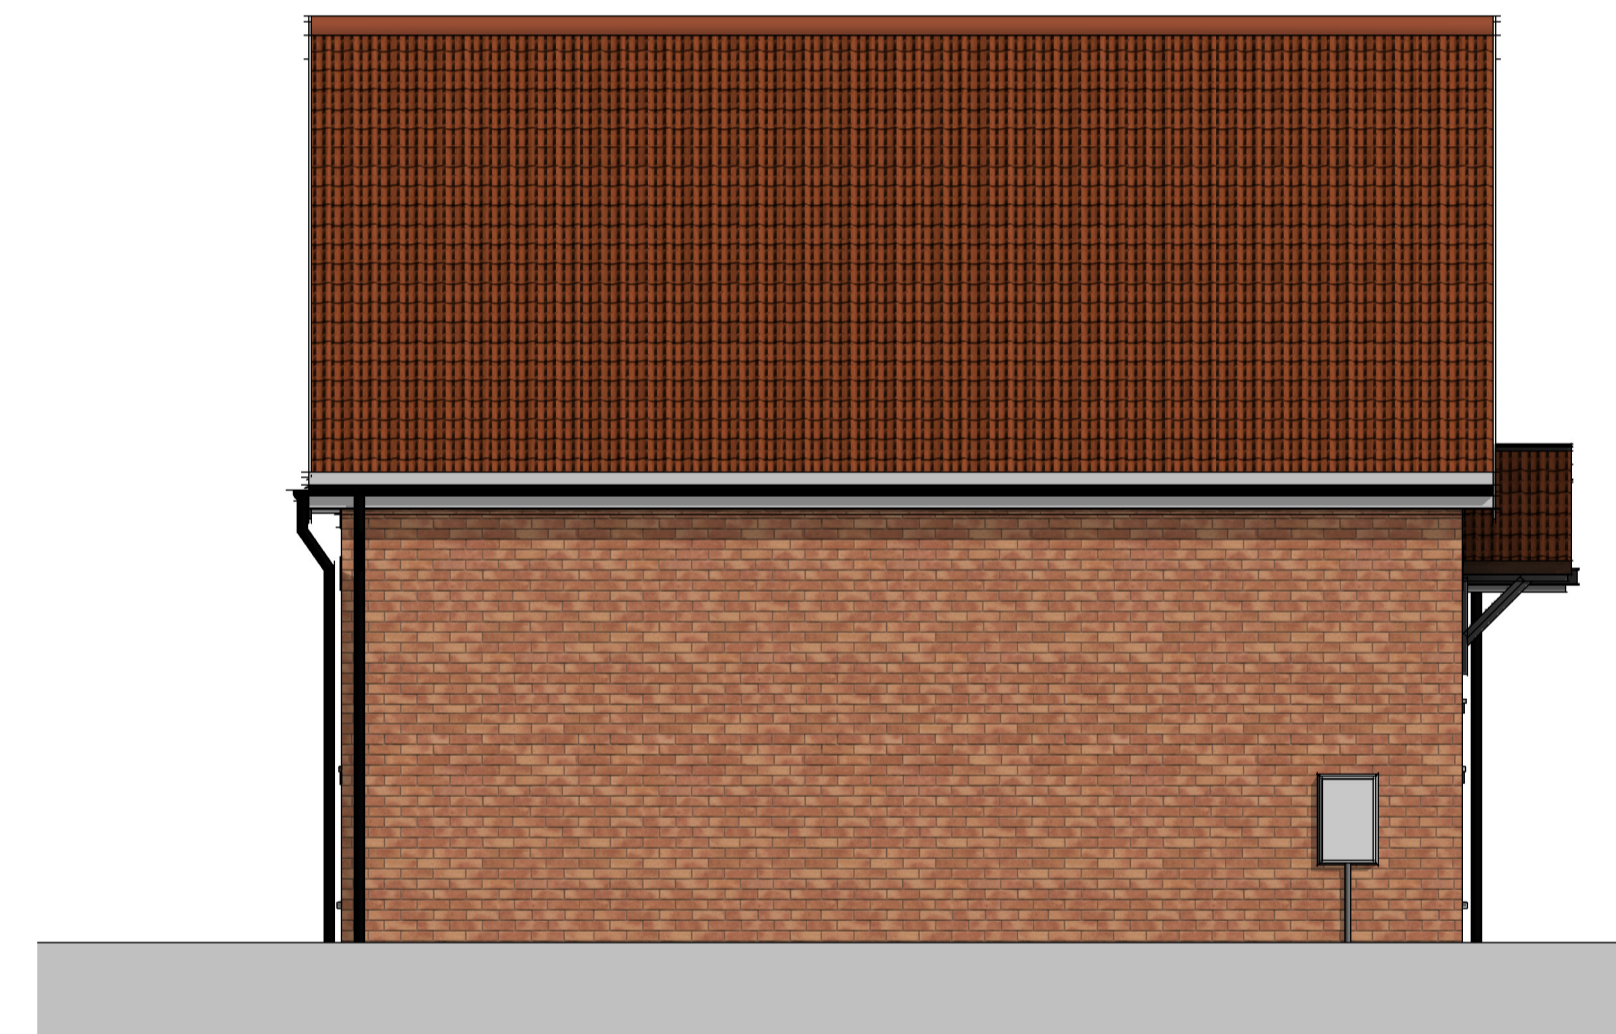

3 Side Elevation A
1 : 50



4 Rear Elevation
1 : 50

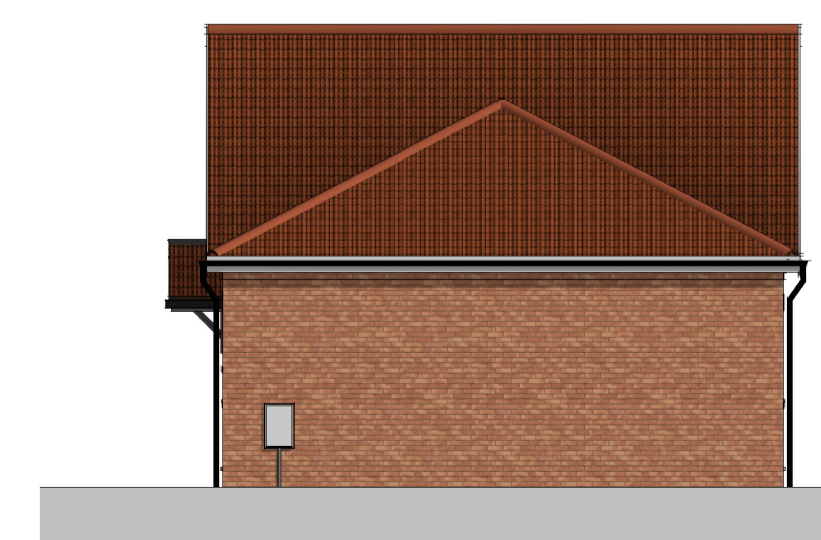

5 Side Elevation B
1 : 100

Material Palette

Walls: Red Brick (Type TBC)

Roof Tiles: Concrete Double Pan Tile Red

Windows: White UPVC

Rainwater Goods: White UPVC Soffit & Fascia, Black Gutter and Downpipes

External Doors: Composite Door Colour TBC

*= Refer to landscape drawing for specific plot brick type



Lindum Business Park, Station Road
North Hykeham, Lincoln LN6 3QX
Tel: 01522 500300
E-mail: design@lindumgroup.co.uk
Web: www.lindumgroup.co.uk

client
Lindum Developments

project
Bassingham Phase 2
Vasey Close, Bassingham

drawing
Bungalow Type A 1B2P 43.8 m² - Plots 18,19,22,23 - Plans & Elevations

scale _____ date _____

drawn _____ checked _____
HB _____ SJP

drawing no. _____ revision _____
JV_181_ 14