



Rev	Description	Date
-----	-------------	------

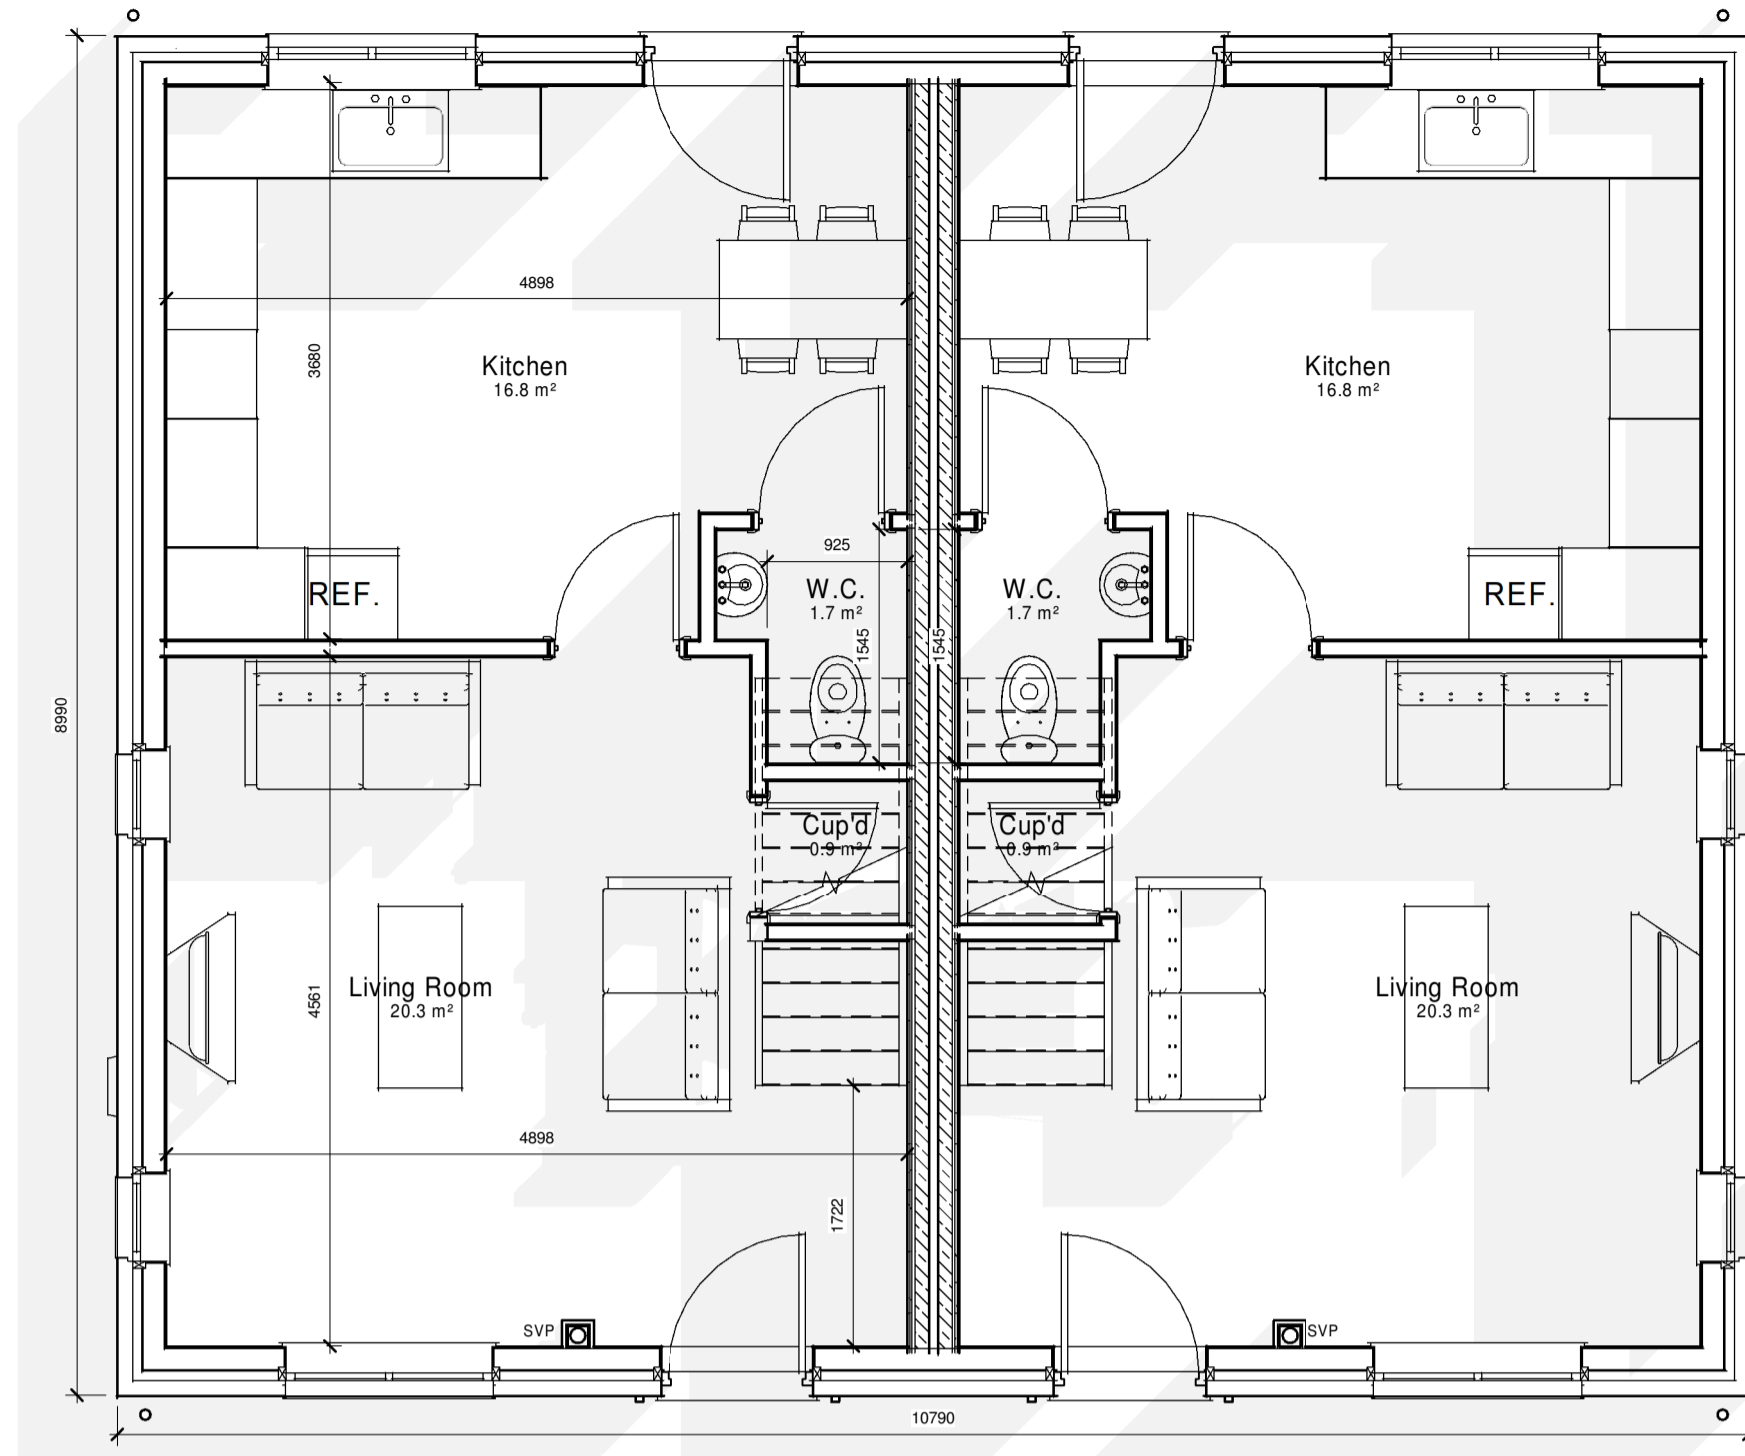

1 00 - Ground Floor GA
1 : 50

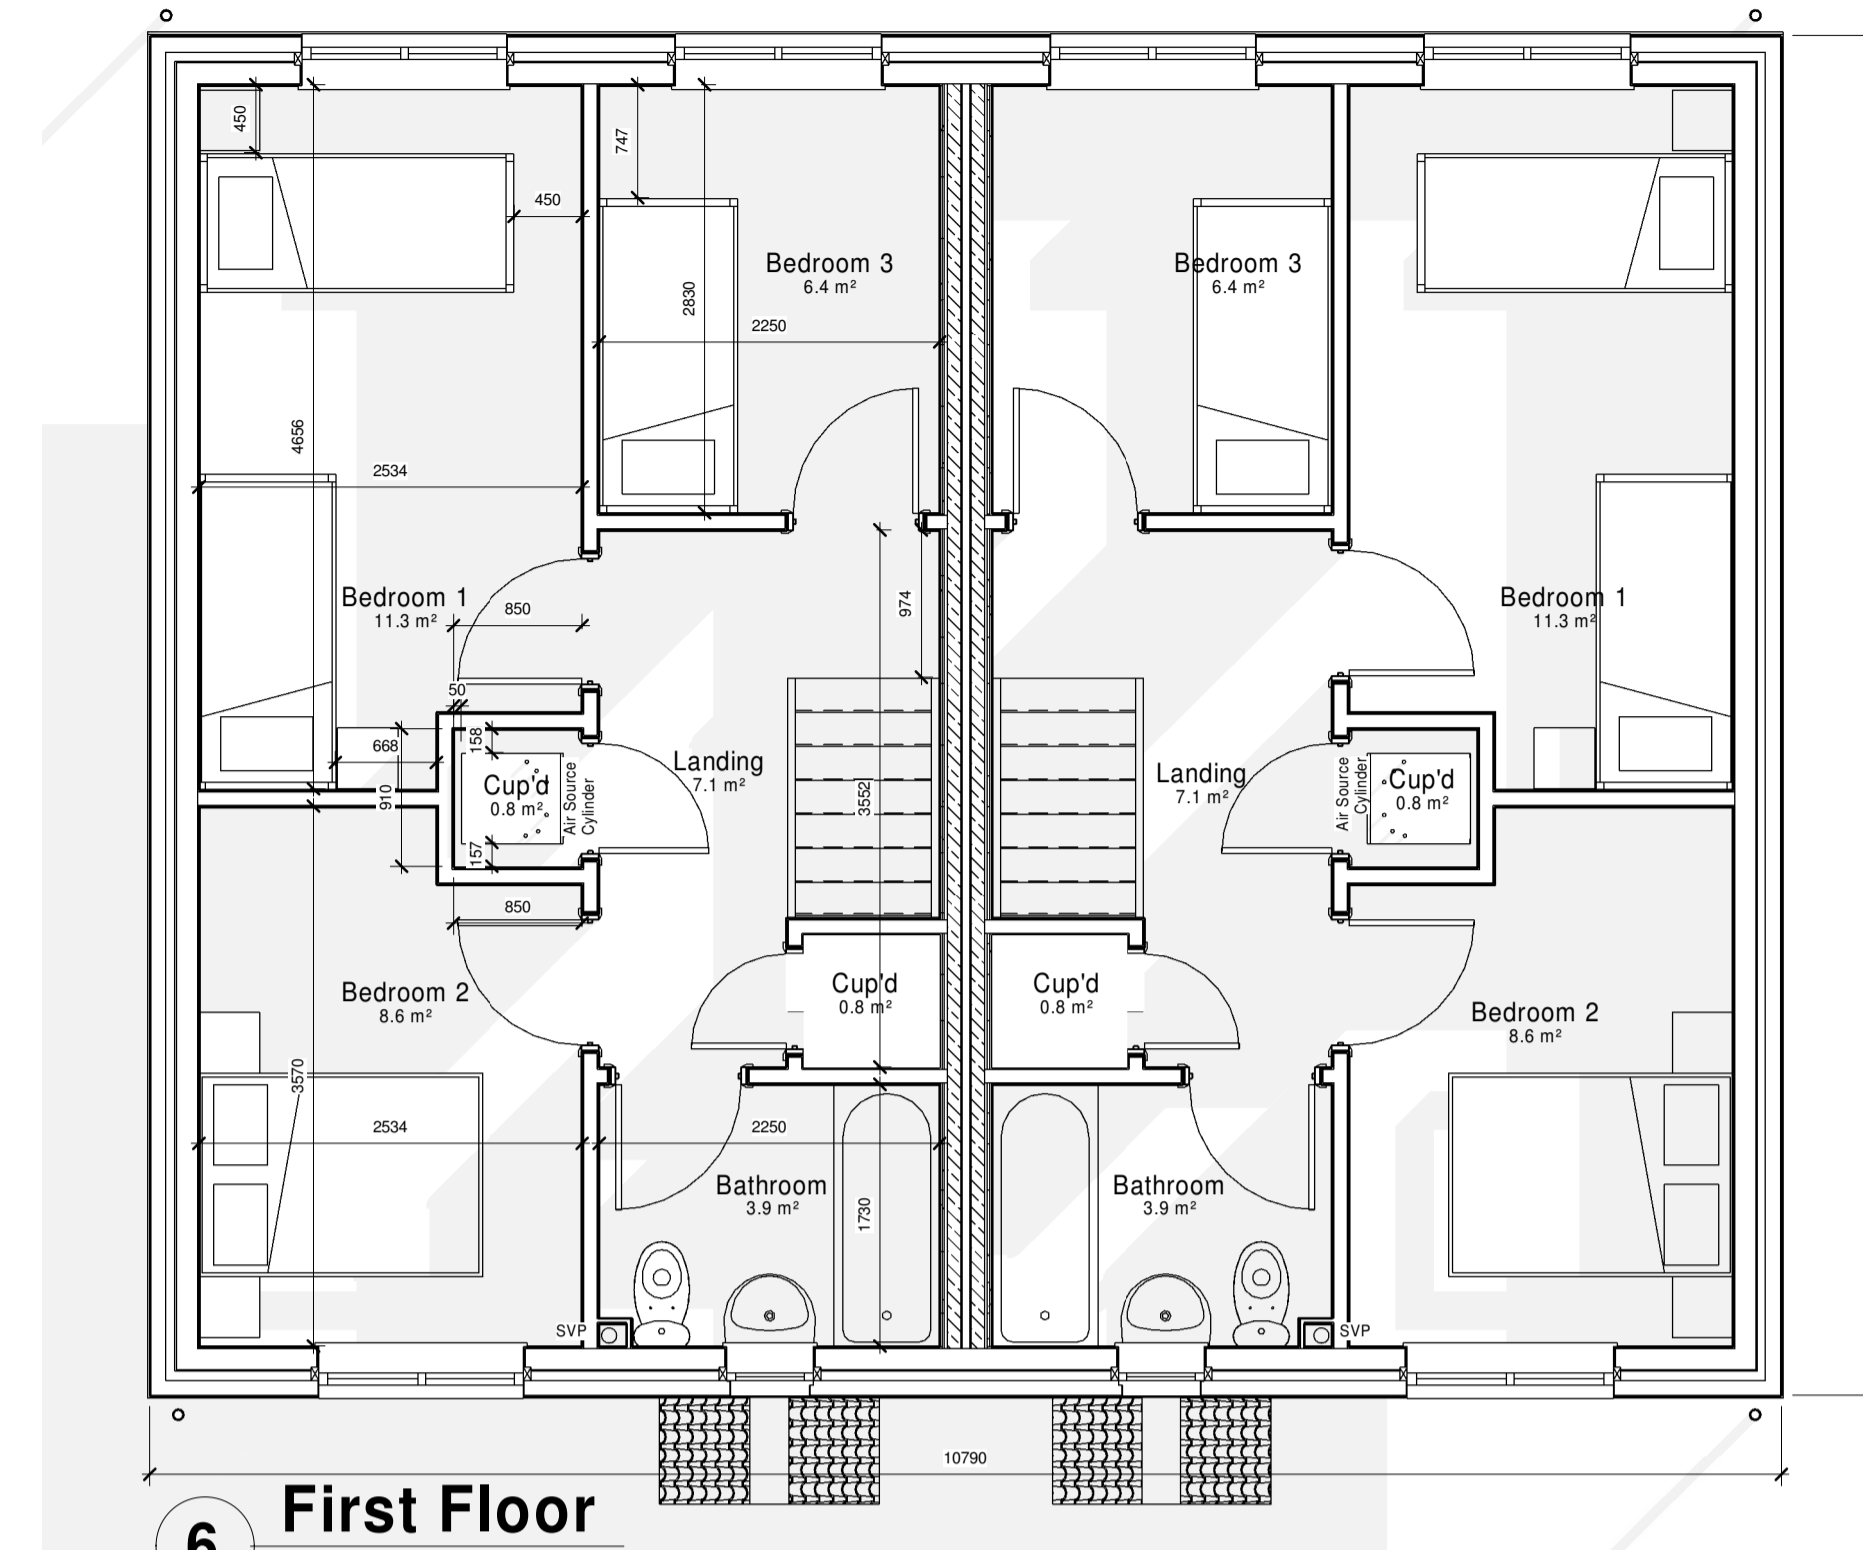

6 First Floor
1 : 50



2 Front Elevation
1 : 50



4 Rear Elevation
1 : 50



Lindum Business Park, Station Road
North Hykeham, Lincoln LN6 3QX
Tel: 01522 500300
E-mail: design@lindumgroup.co.uk
Web: www.lindumgroup.co.uk

client
Lindum Developments

project
Bassingham Phase 2
Vasey Close, Bassingham

drawing
House Type B 3B5P 81.6m² - Plots
3,4,12,13,16,17 - Plans & Elevations


scale _____ date _____

drawn _____ checked _____
HB _____ SJP


drawing no. _____ revision _____

JV_181_11

Material Palette
Walls: Red Brick (Type TBC)
Roof Tiles: Concrete Double Pan Tile Red
Windows: White UPVC
Rainwater Goods: White UPVC Soffit & Fascia, Black Gutter and Downpipes
External Doors: Composite Door Colour TBC
* = Refer to landscape drawing for specific plot brick type

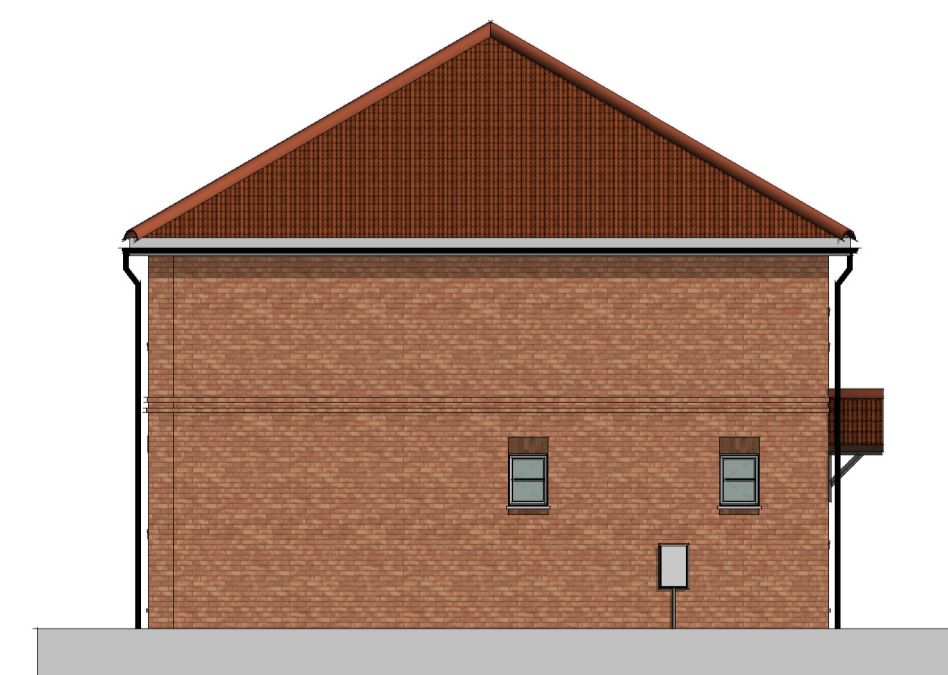

3 Side Elevation A
1 : 100

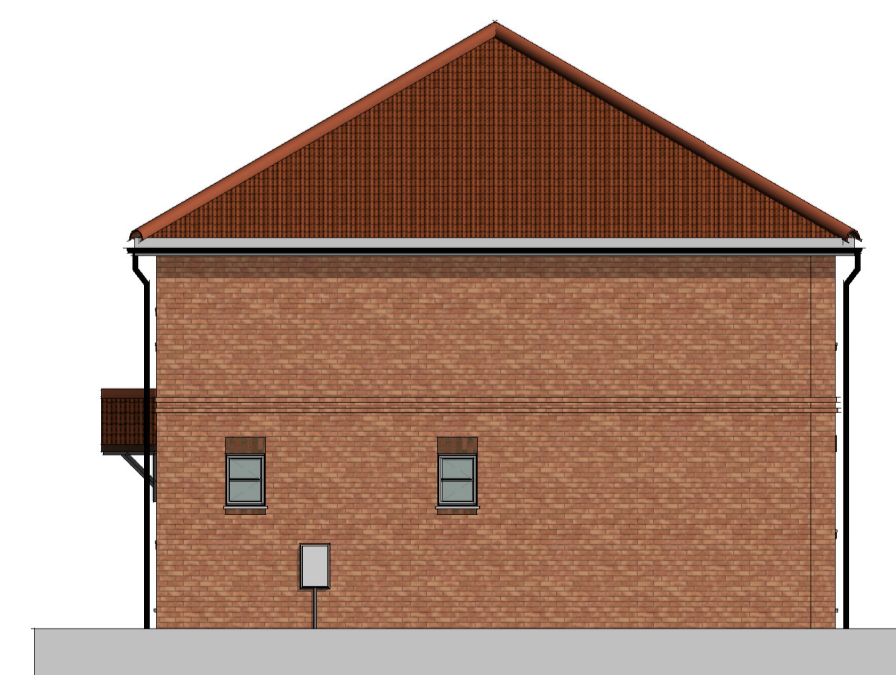

5 Side Elevation B
1 : 100