


MATERIALS KEY:

1. BRICK TO MATCH EXISTING
2. CONCRETE TILE TO MATCH EXISTING
3. UPVC BI-FOLD DOORS (WHITE)
4. UPVC WINDOWS AND DOORS TO MATCH EXISTING
5. UPVC RAINWATER GOODS AND FASCIAS TO MATCH EXISTING
6. ALUMINIUM ROOFLIGHTS (GREY)
7. STEEL GARAGE DOOR
8. COMPOSITE FRONT DOOR




FRONT ELEVATION

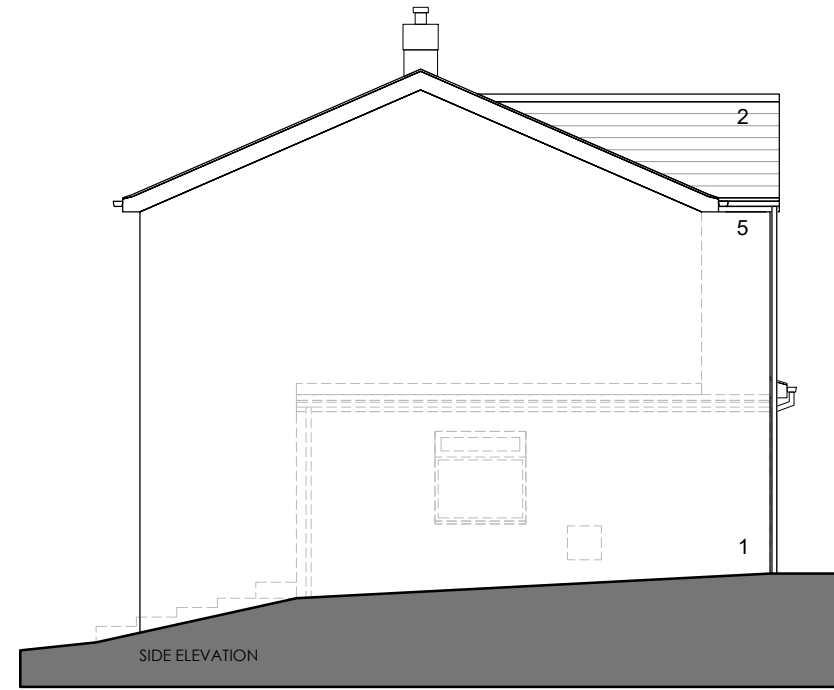

SIDE ELEVATION



REAR ELEVATION

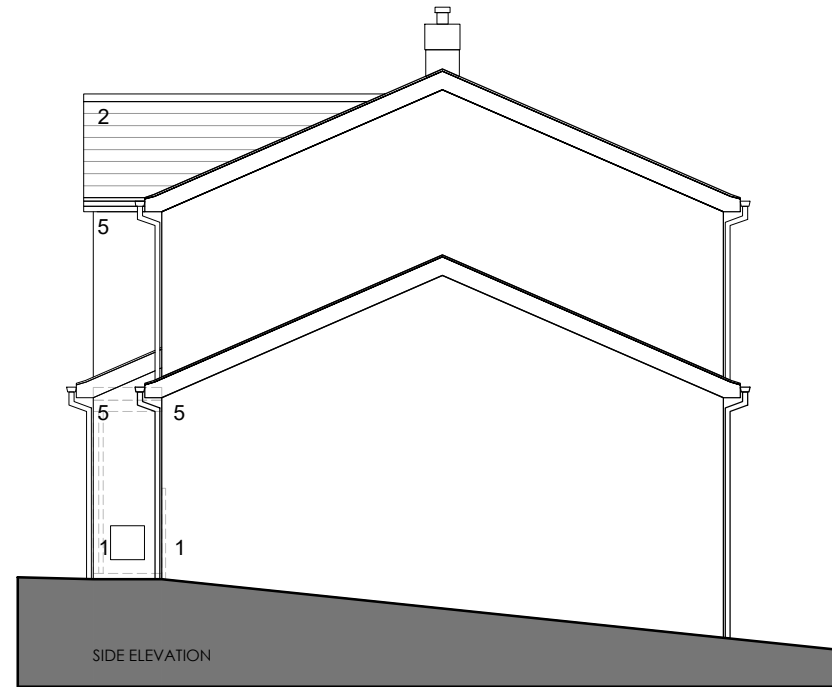

SIDE ELEVATION

KEY

	EXISTING WALL
	NEW WALL
	EXISTING ELEMENTS TO BE REMOVED

CLIENT D PARKER & L FRANKLIN
 PROJECT 10 ENDERBY CLOSE
 DRAWING PROPOSED
 ELEVATIONS

DATE APRIL 2022
 SCALE 1:100 @ A3
 DWG NO. SK007B

B 28.04.2022 MATERIALS KEY ADDED
 A 26.04.2022 EXTERNAL STEPS AMENDED

REV	DATE	TEXT
NOTES		
DO NOT SCALE OFF THIS DRAWING - ALL DIMENSIONS AND SETTING OUT TO BE VERIFIED ON SITE. IF IN DOUBT CONTACT THE ORIGINATOR FOR CLARIFICATION.		