

**NOTES**

This drawing and all the information shown is the property of Stace LLP and shall not be copied in whole, or in part, or used for any other purpose without written permission of the company. All figured dimensions are to take precedence over scaled dimensions. All dimensions are to be checked on site. Any discrepancies must be reported to the Designer for verification prior to commencement of the affected works.



If this Auto CAD drawing is being read by any system other than Auto CAD it should be checked against an original hard copy printed by Stace LLP. Stace LLP cannot accept liability for omissions.

The original measured survey was prepared by ProMap



Scale 1:500 @ A4

N

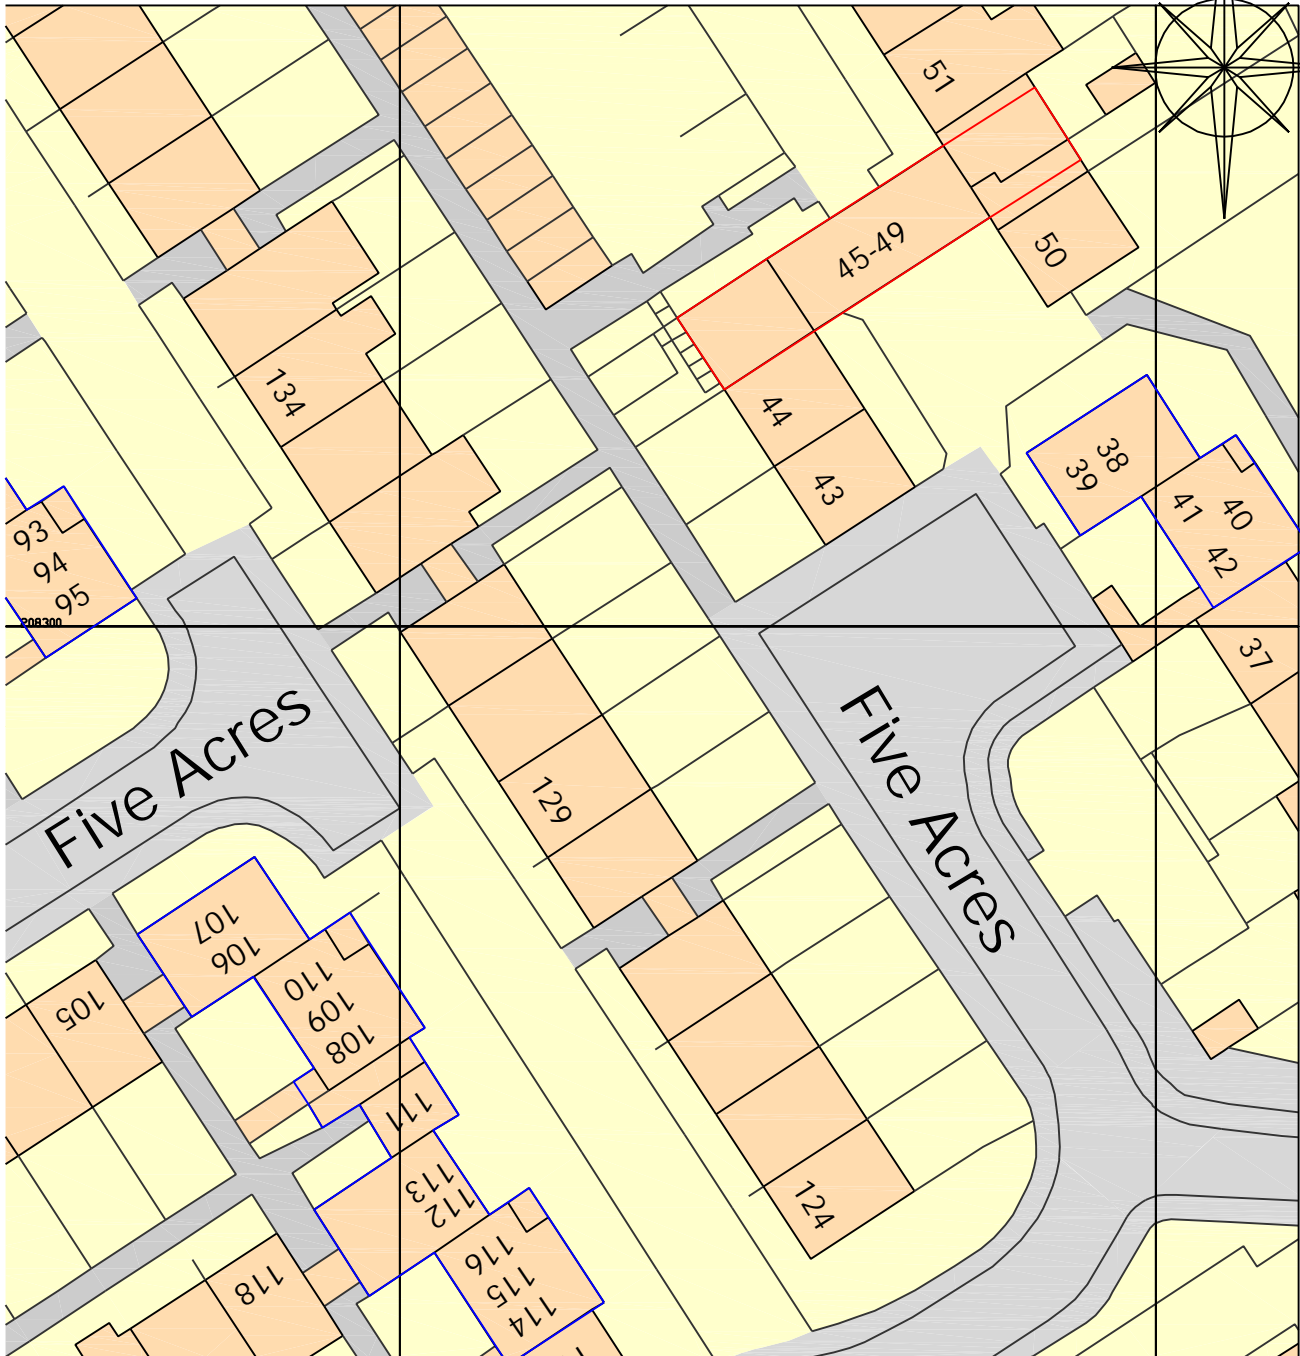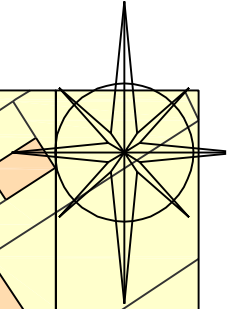

Rev	Date	Description	Drm

Client  
**Harlow Council**  
 Project Name  
**Five Acres, Harlow**  
**External Repair & Refurbishment**

Drawing Title  
**Site Plan**  
**Block 3**  
**Flats 45-49**

Scale 1:500	Sheet Size A4
Date 04/10/2021	Drm by TC
Drawing No. 21/0833/018	
Rev A	