


First Floor Plan

This is the plan referred to in the lease between North Lanarkshire Properties and Karen Tudhope

Landlord _____

Tenant _____

1:100

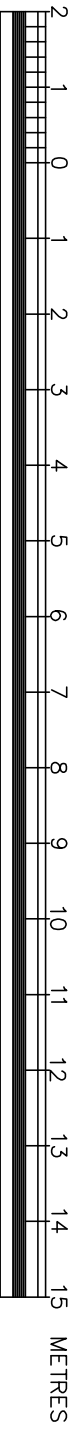

Rev.	Date	Revision	Initials

Reproduced from or based upon the current Ordnance Survey large scale mapping with the permission of the controller of Her Majesty's Stationery Office.
© Crown copyright reserved. Licence No. LA 100023396

Unauthorised reproduction infringes copyright and may result in prosecution or civil proceedings

WARNING, PAPER COPIES DISTORT. Always check the scale bar before measuring.



Fleming House, 2 Tryst Road, Cumbernauld G67 1JW

TITLE
Lease of office at
156 Merry Street
Motherwell
ML1 1NA

PROJECT
Lease of office to
Karen Tudhope

File No	R3590317	Job No.	15879
Title No.		Client	NLP
Ward			
Surveyed by	RP	OS Sheet No.	NS7557
Processed by	JQ	Date	09/03/22
Checked by		Revision	
Scale	1:100	Drawing No	42766