




Front Elevation

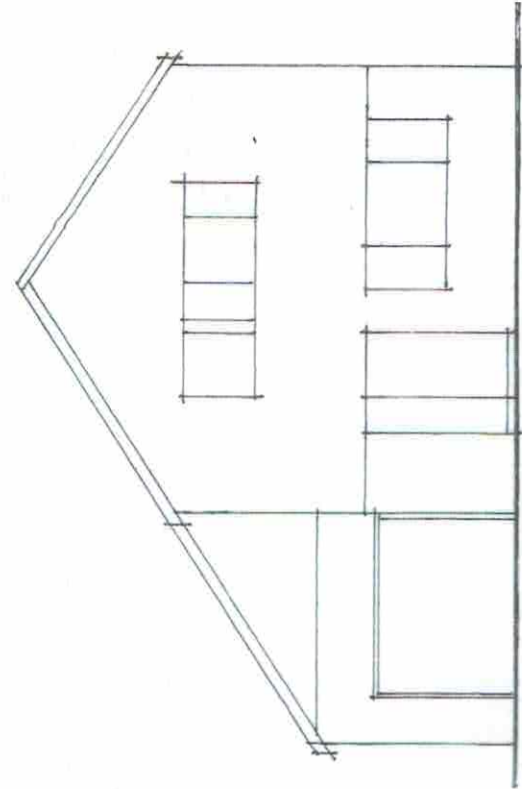


Existing Front Elevation

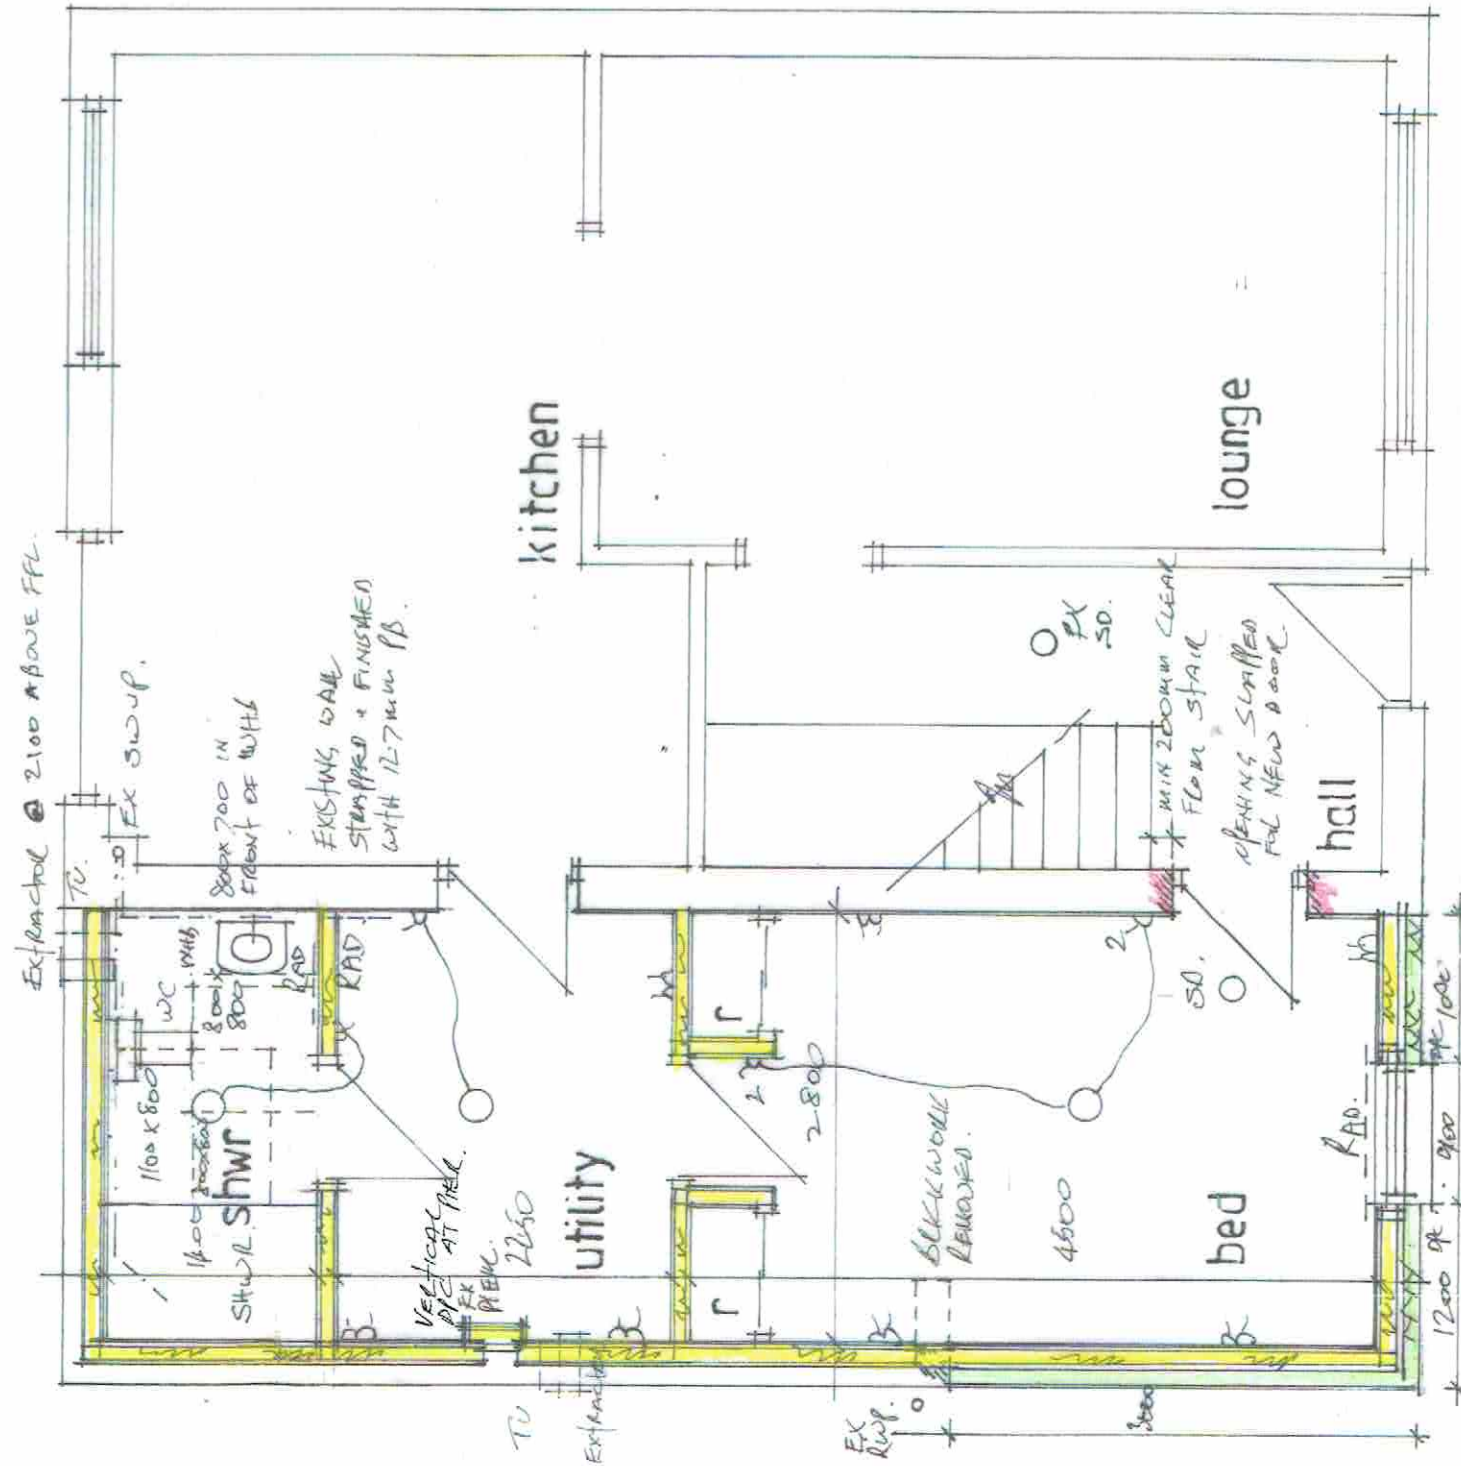


Proposed Ground Floor

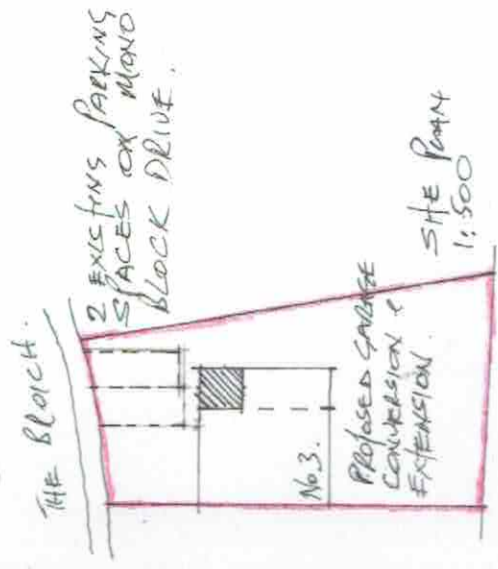


Existing Front Elevation

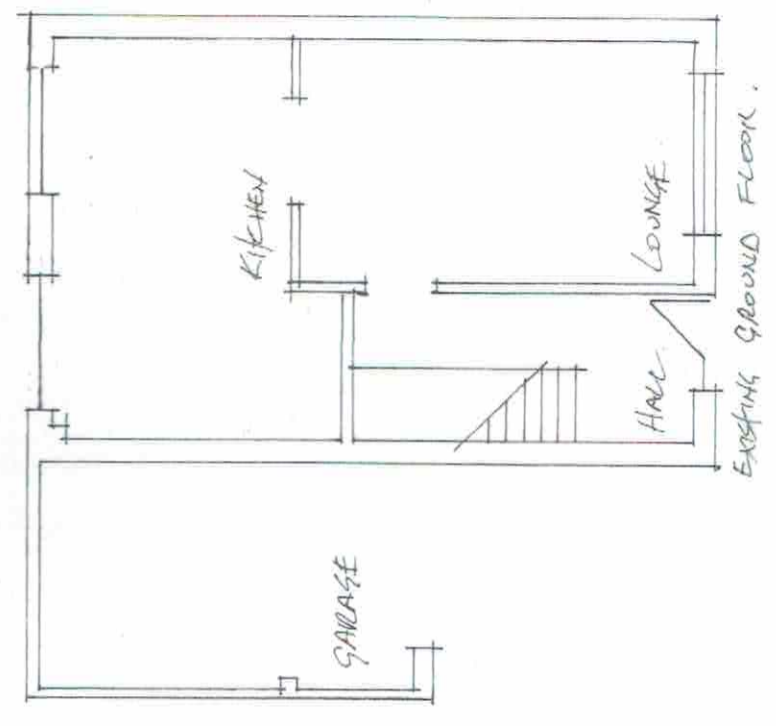

Existing Ground Floor

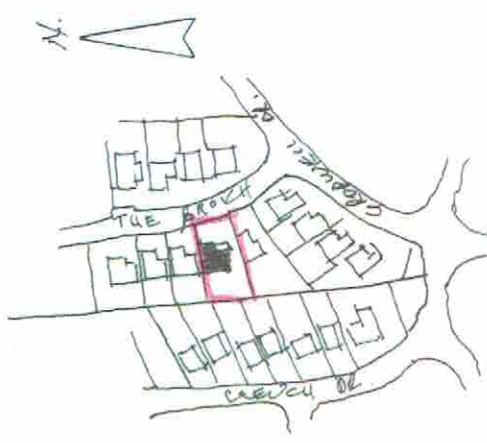

LOCATION PLAN 1:2500

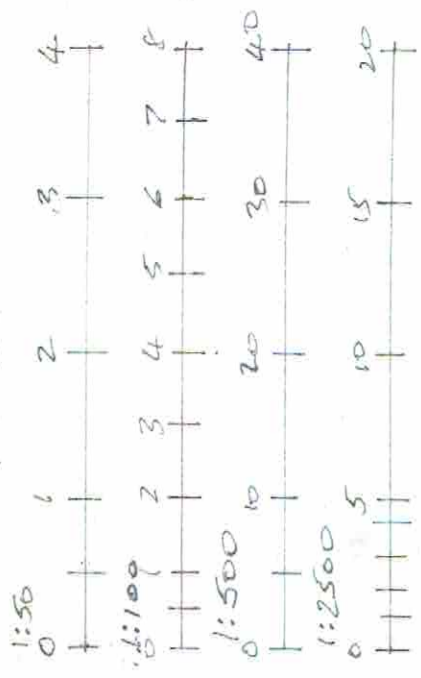

Note EXISTING EXTERNAL WALLS CAVITY FILLED & LEFT IN SITUATION UPGRADED.

Sandy W Nicol
Architectural Design Consultant
 5 St Leonard's Tillicoultry, Clackmannanshire, FK13 6QU
 Telephone 01259 750906, Mobile 07896 785173

Title: Proposed Garage Conversion & Extension at 3 The Block AKA
Client: Mrs Margaret Docherty
Job No: 009/2022
Scale: 1:50
Date: April 22
Drng No: 01