



NOTES

This drawing is the copyright of Thrive Ltd ©. All rights reserved.
 Ordnance Survey Data © Crown Copyright. All rights reserved.
 Licence No. 100007359. DO NOT scale from this drawing.
 Contractors, Sub Contractors and Suppliers are to check all relevant dimensions and levels of the site and building before commencing any shop drawings or building work. Any discrepancies should be recorded to the Architect.
 Where applicable this drawing is to be read in conjunction with the Consultants' drawings.


REV	DESCRIPTION	DATE	AUTH	CHK'D
-----	-------------	------	------	-------

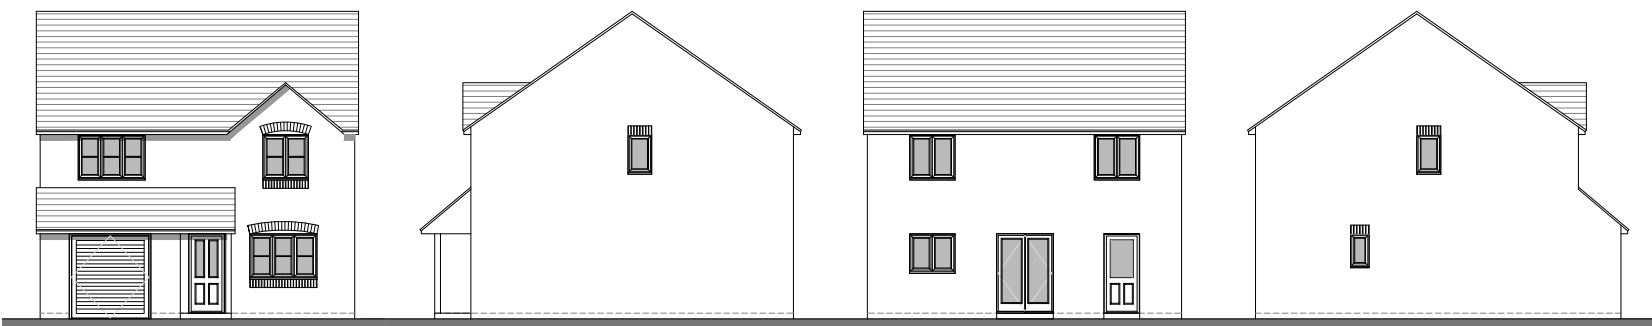


ELEVATIONS (1:200)

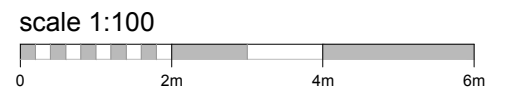


House type	GOODRIDGE	Variation	Sutton
Bedrooms	4	Persons	7
Sq.ft	1111	Sq.m	103.28

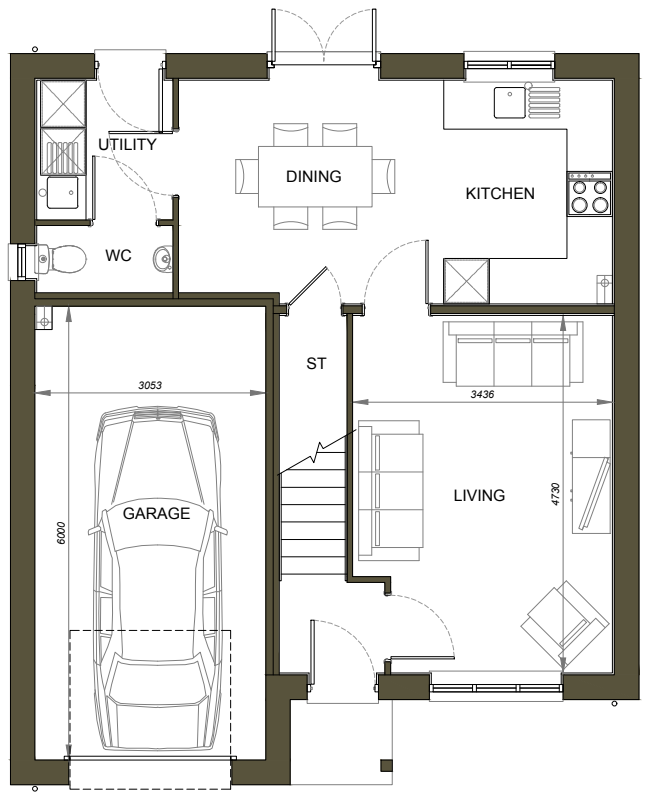

GROUND FLOOR (1:100)

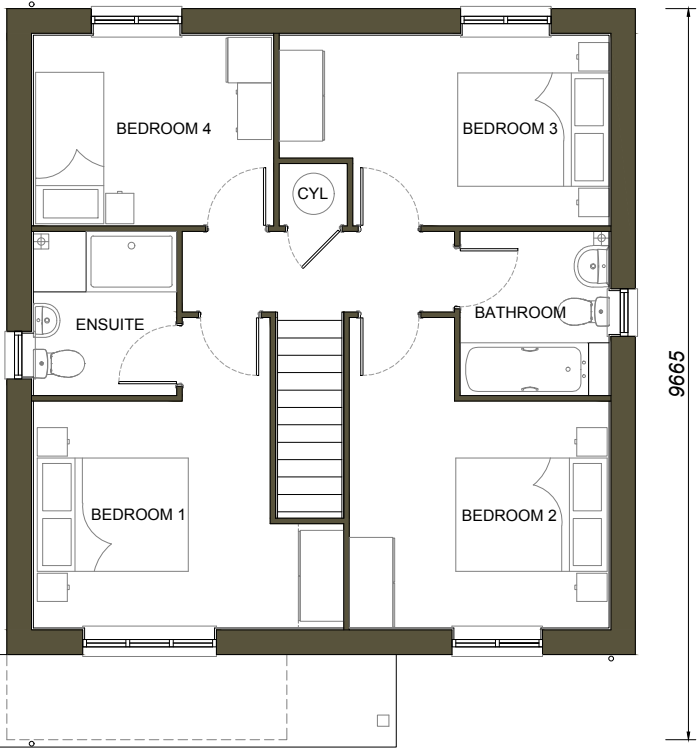

FIRST FLOOR

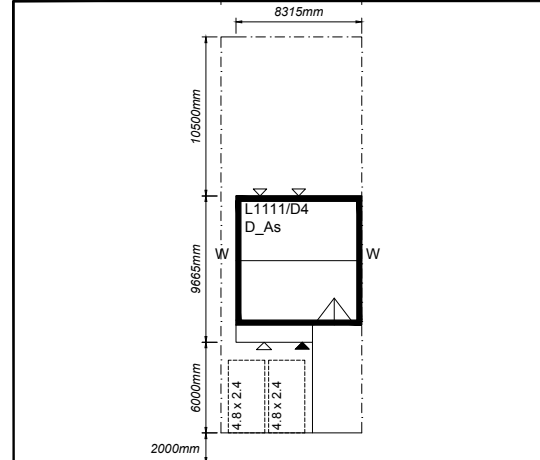

PROJECT
THE LINDEN
 COLLECTION
 For: Vistry Group



DRAWING
THE GOODRIDGE
L1111/D4
 Floor Plans & Elevations

SCALE	DATE	AUTHOR	CHK'D
VARIES @ A3	MAR 2022	LMC	GMc

JOB NO.	DRAWING NO.	REV
LIND160521-SW	GOO.pe	

CLIENT REF

NDSS minimum GIA and storage (m ²)		
4B5P	97m ²	3.0m ²
Proposed GIA and storage (m ²)		
4B5P	103.28m ²	3.03m ²