


general notes © This drawing and all information it contains is copyright of Twenty-Nine Architecture and must not be copied or reproduced in whole or in part or used without express approval of the authors.

The drawing is to be read in conjunction with all other relevant drawings and specifications.


All dimensions to be checked on site prior to commencement of works and any discrepancies to be checked immediately.

Do not scale from this drawing.


Unless otherwise stated, all dimensions are in mm.

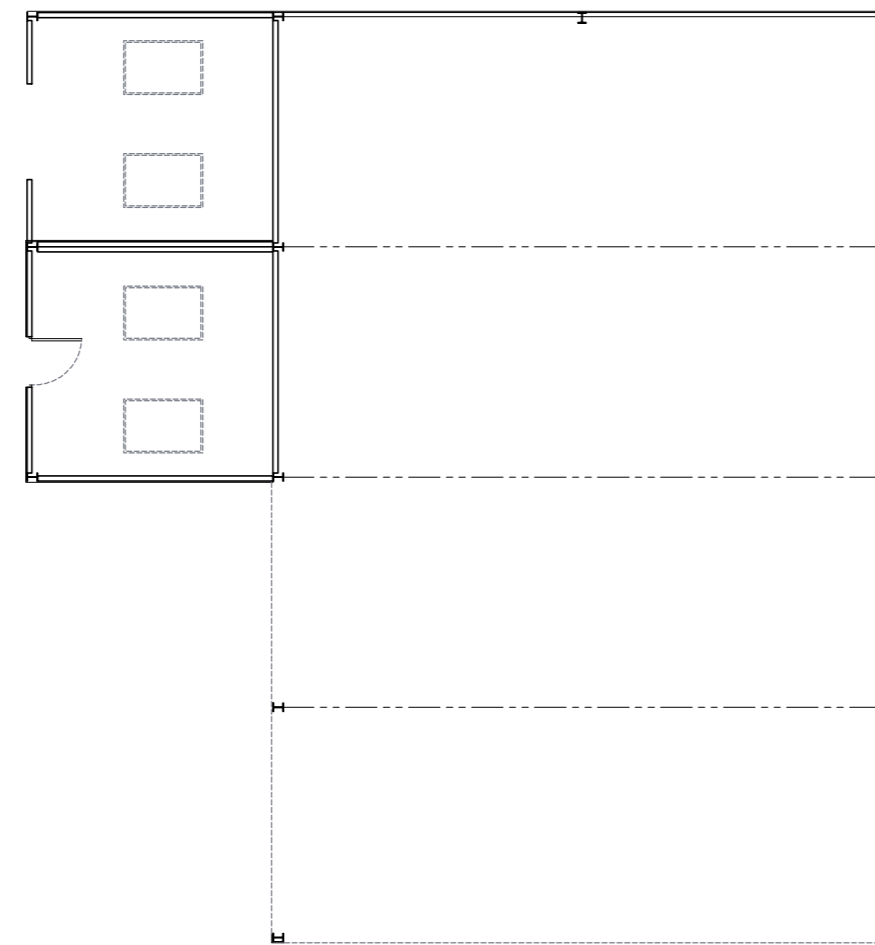


BARN 2  
GROUND FLOOR PLAN

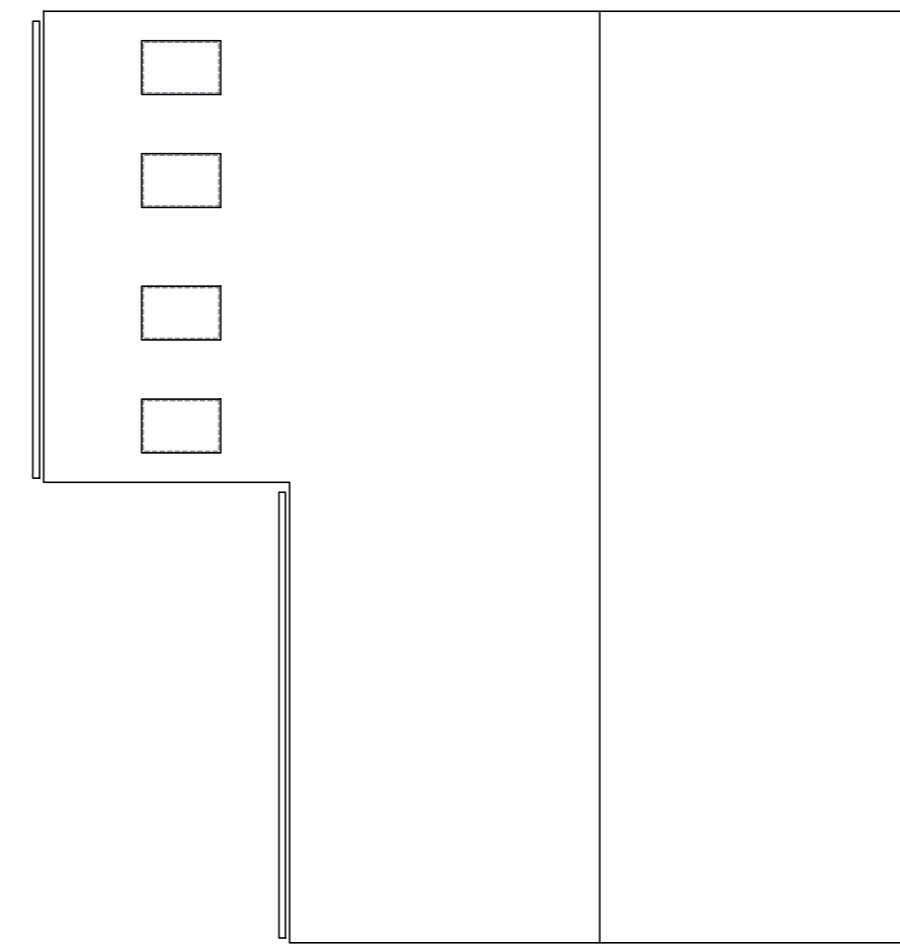


BARN 2  
ROOF PLAN

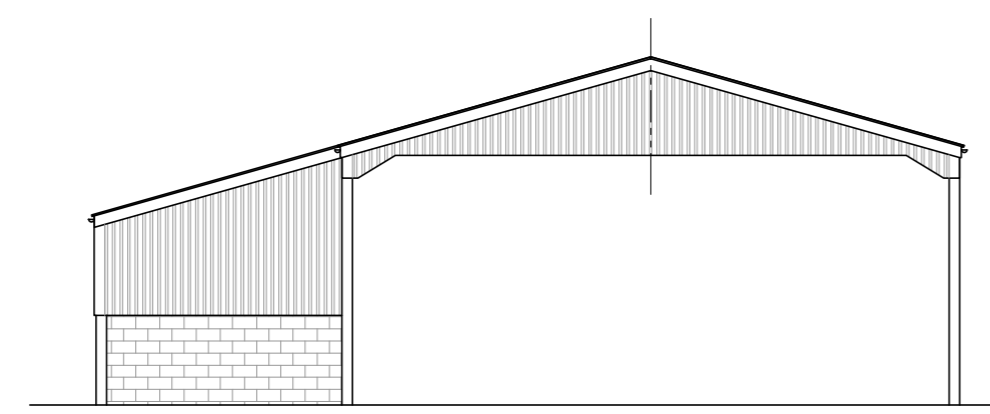


FRONT ELEVATION

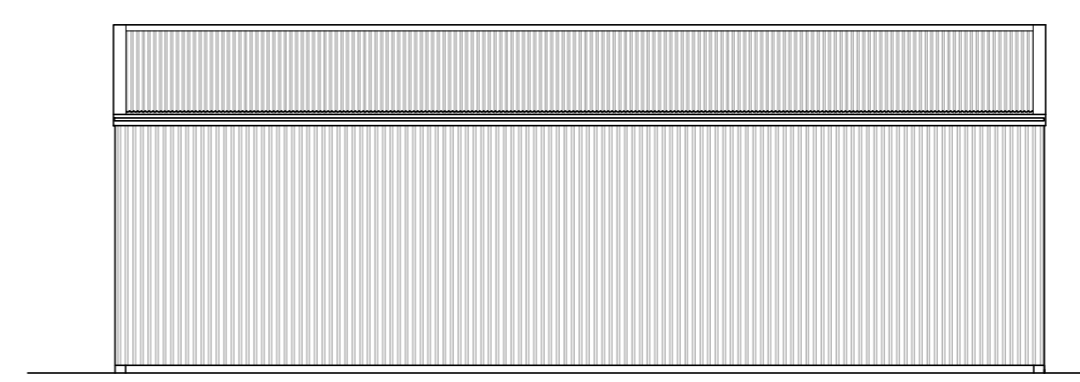


SIDE ELEVATION

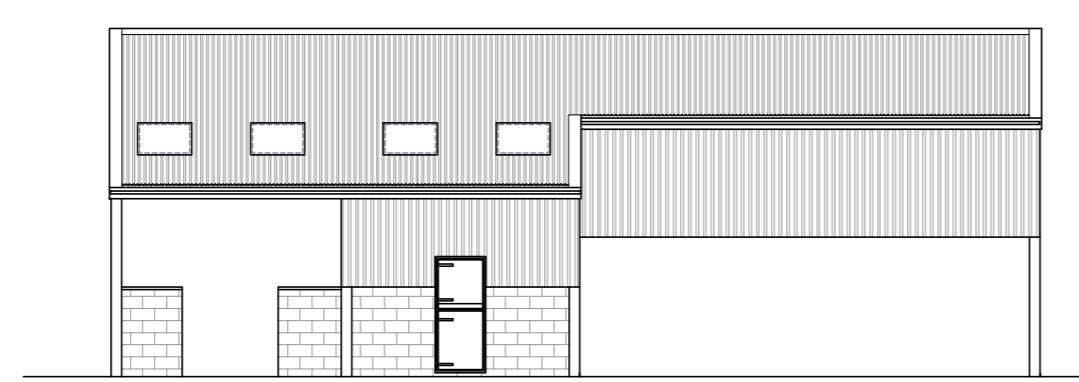


SIDE ELEVATION

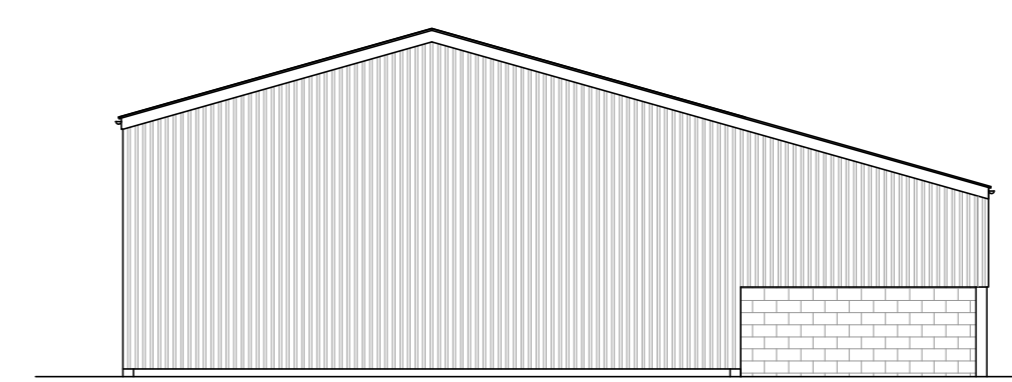

REAR ELEVATION

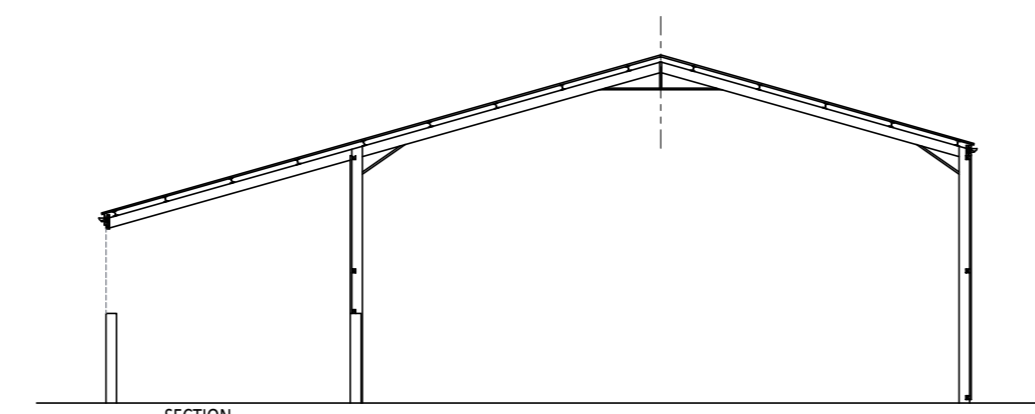

SECTION

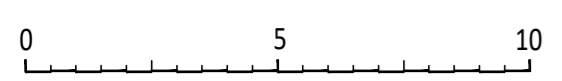

rev - date April '22 drawn DSR

client

project Frolic Farm, Lodge  
Cambridgeshire CB25 9HF

drawing title Barn 2- Existing Plans and Elevations

drawing no PL(11)03 checked DSR

scale 1:150 original A2

status PLANNING

address 25 Cromwell Road  
Cambridge  
Cambridgeshire  
CB1 3EB

telephone +44 (0)1223 212253  
email info@29architecture.co.uk  
website www.29architecture.co.uk

