

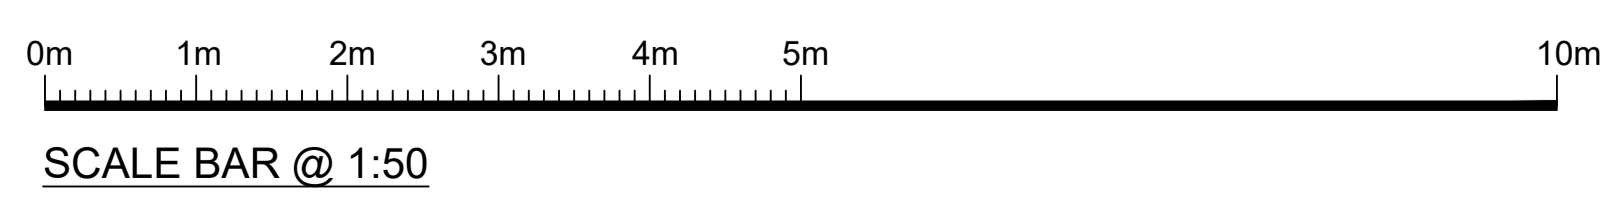


NOTES

1. This drawing is the sole copyright of Mark Alexander Brown Ltd and no part may be reproduced without the written consent from Mark Alexander Brown Ltd.
2. No dimensions are to be scaled from this drawing. Work to figured dimensions only.
3. Contractors must verify all figured dimensions on site before commencing any work or making any shop drawings.
4. All dimensions must be checked prior on site prior to commencement of works and any discrepancies notified immediately to Mark Alexander Brown Ltd.

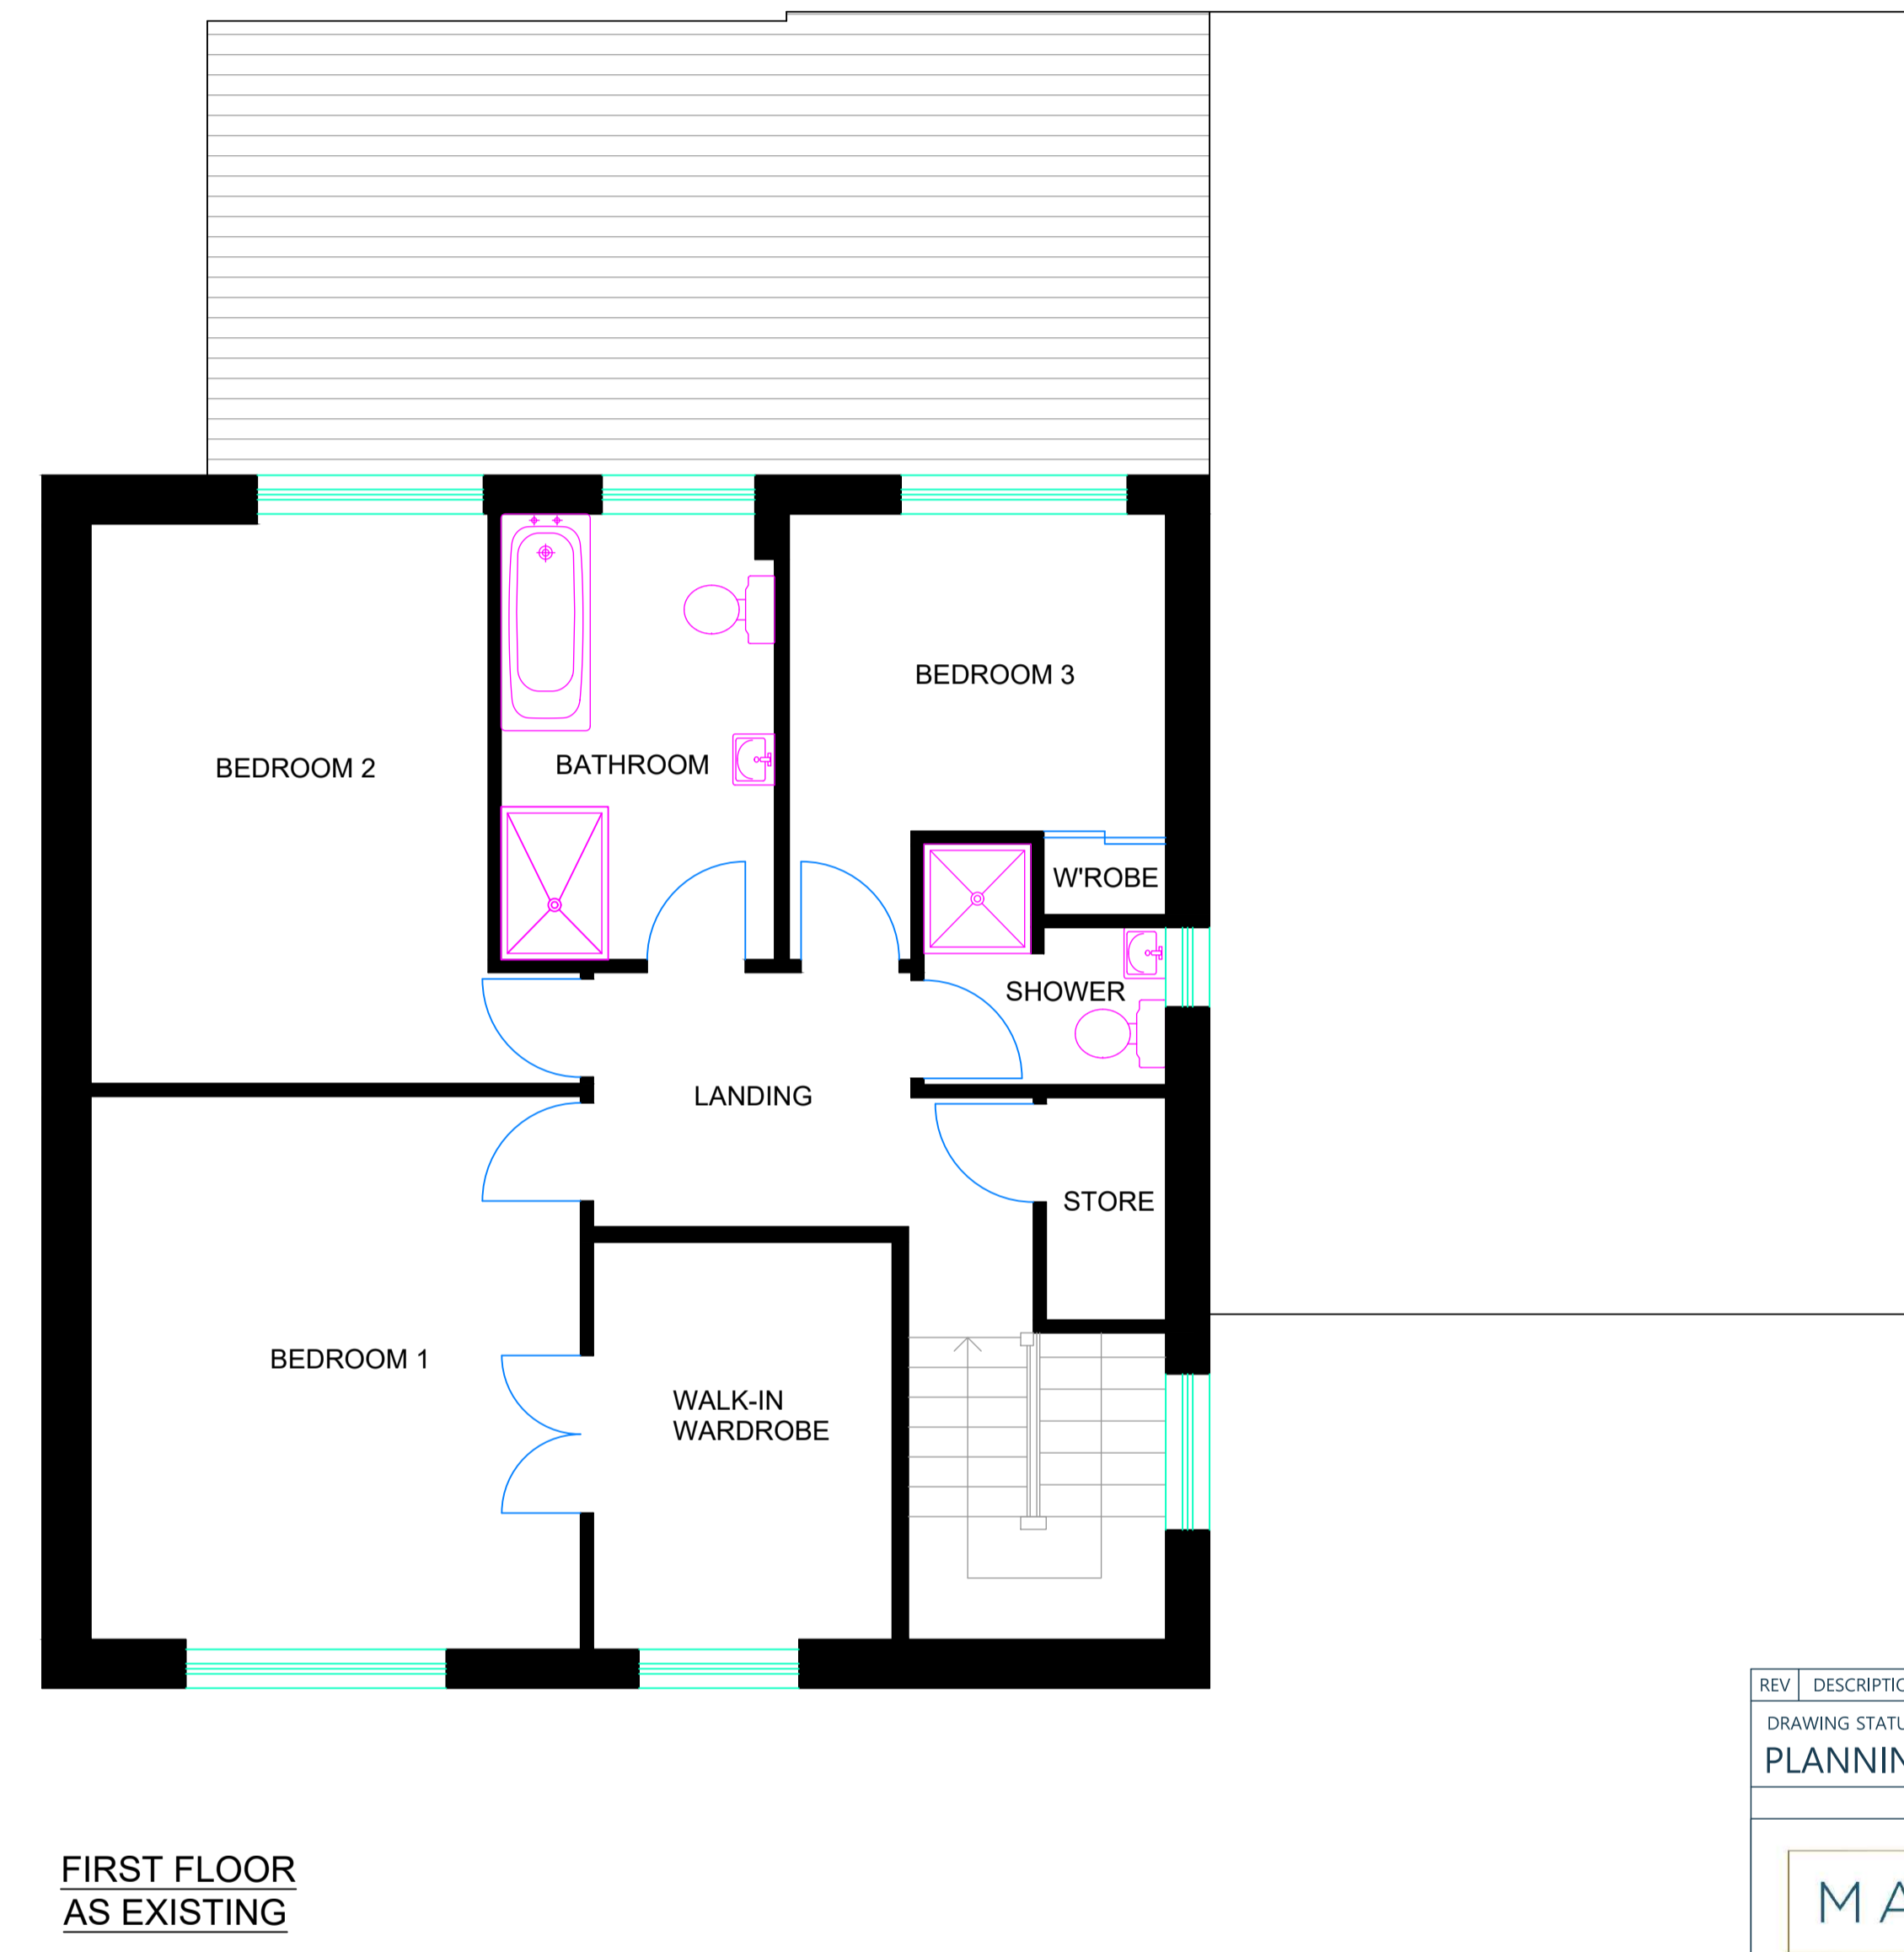

REV	DESCRIPTION	BY	DATE
DRAWING STATUS PLANNING			
ARCHITECTURAL & BUILDING SURVEYING SERVICES 9 BRENDON AVENUE EAST KILBRIDE GLASGOW, G75 9GT Telephone: + 44 (0) 7501 945 591 Email: info@mark-brown.co.uk www.mark-brown.co.uk			
Client DEREK STUART			
Project VARIOUS ALTERATIONS 2 GLENCLUNE COURT, KILMACOLM			
Drawing Title PLANS AS EXISTING			
Scale 1:50 @ A1	Date 12/04/2022	Drawn MB	Checked
Project Number A0107	Drawing Number 001	Rev.	

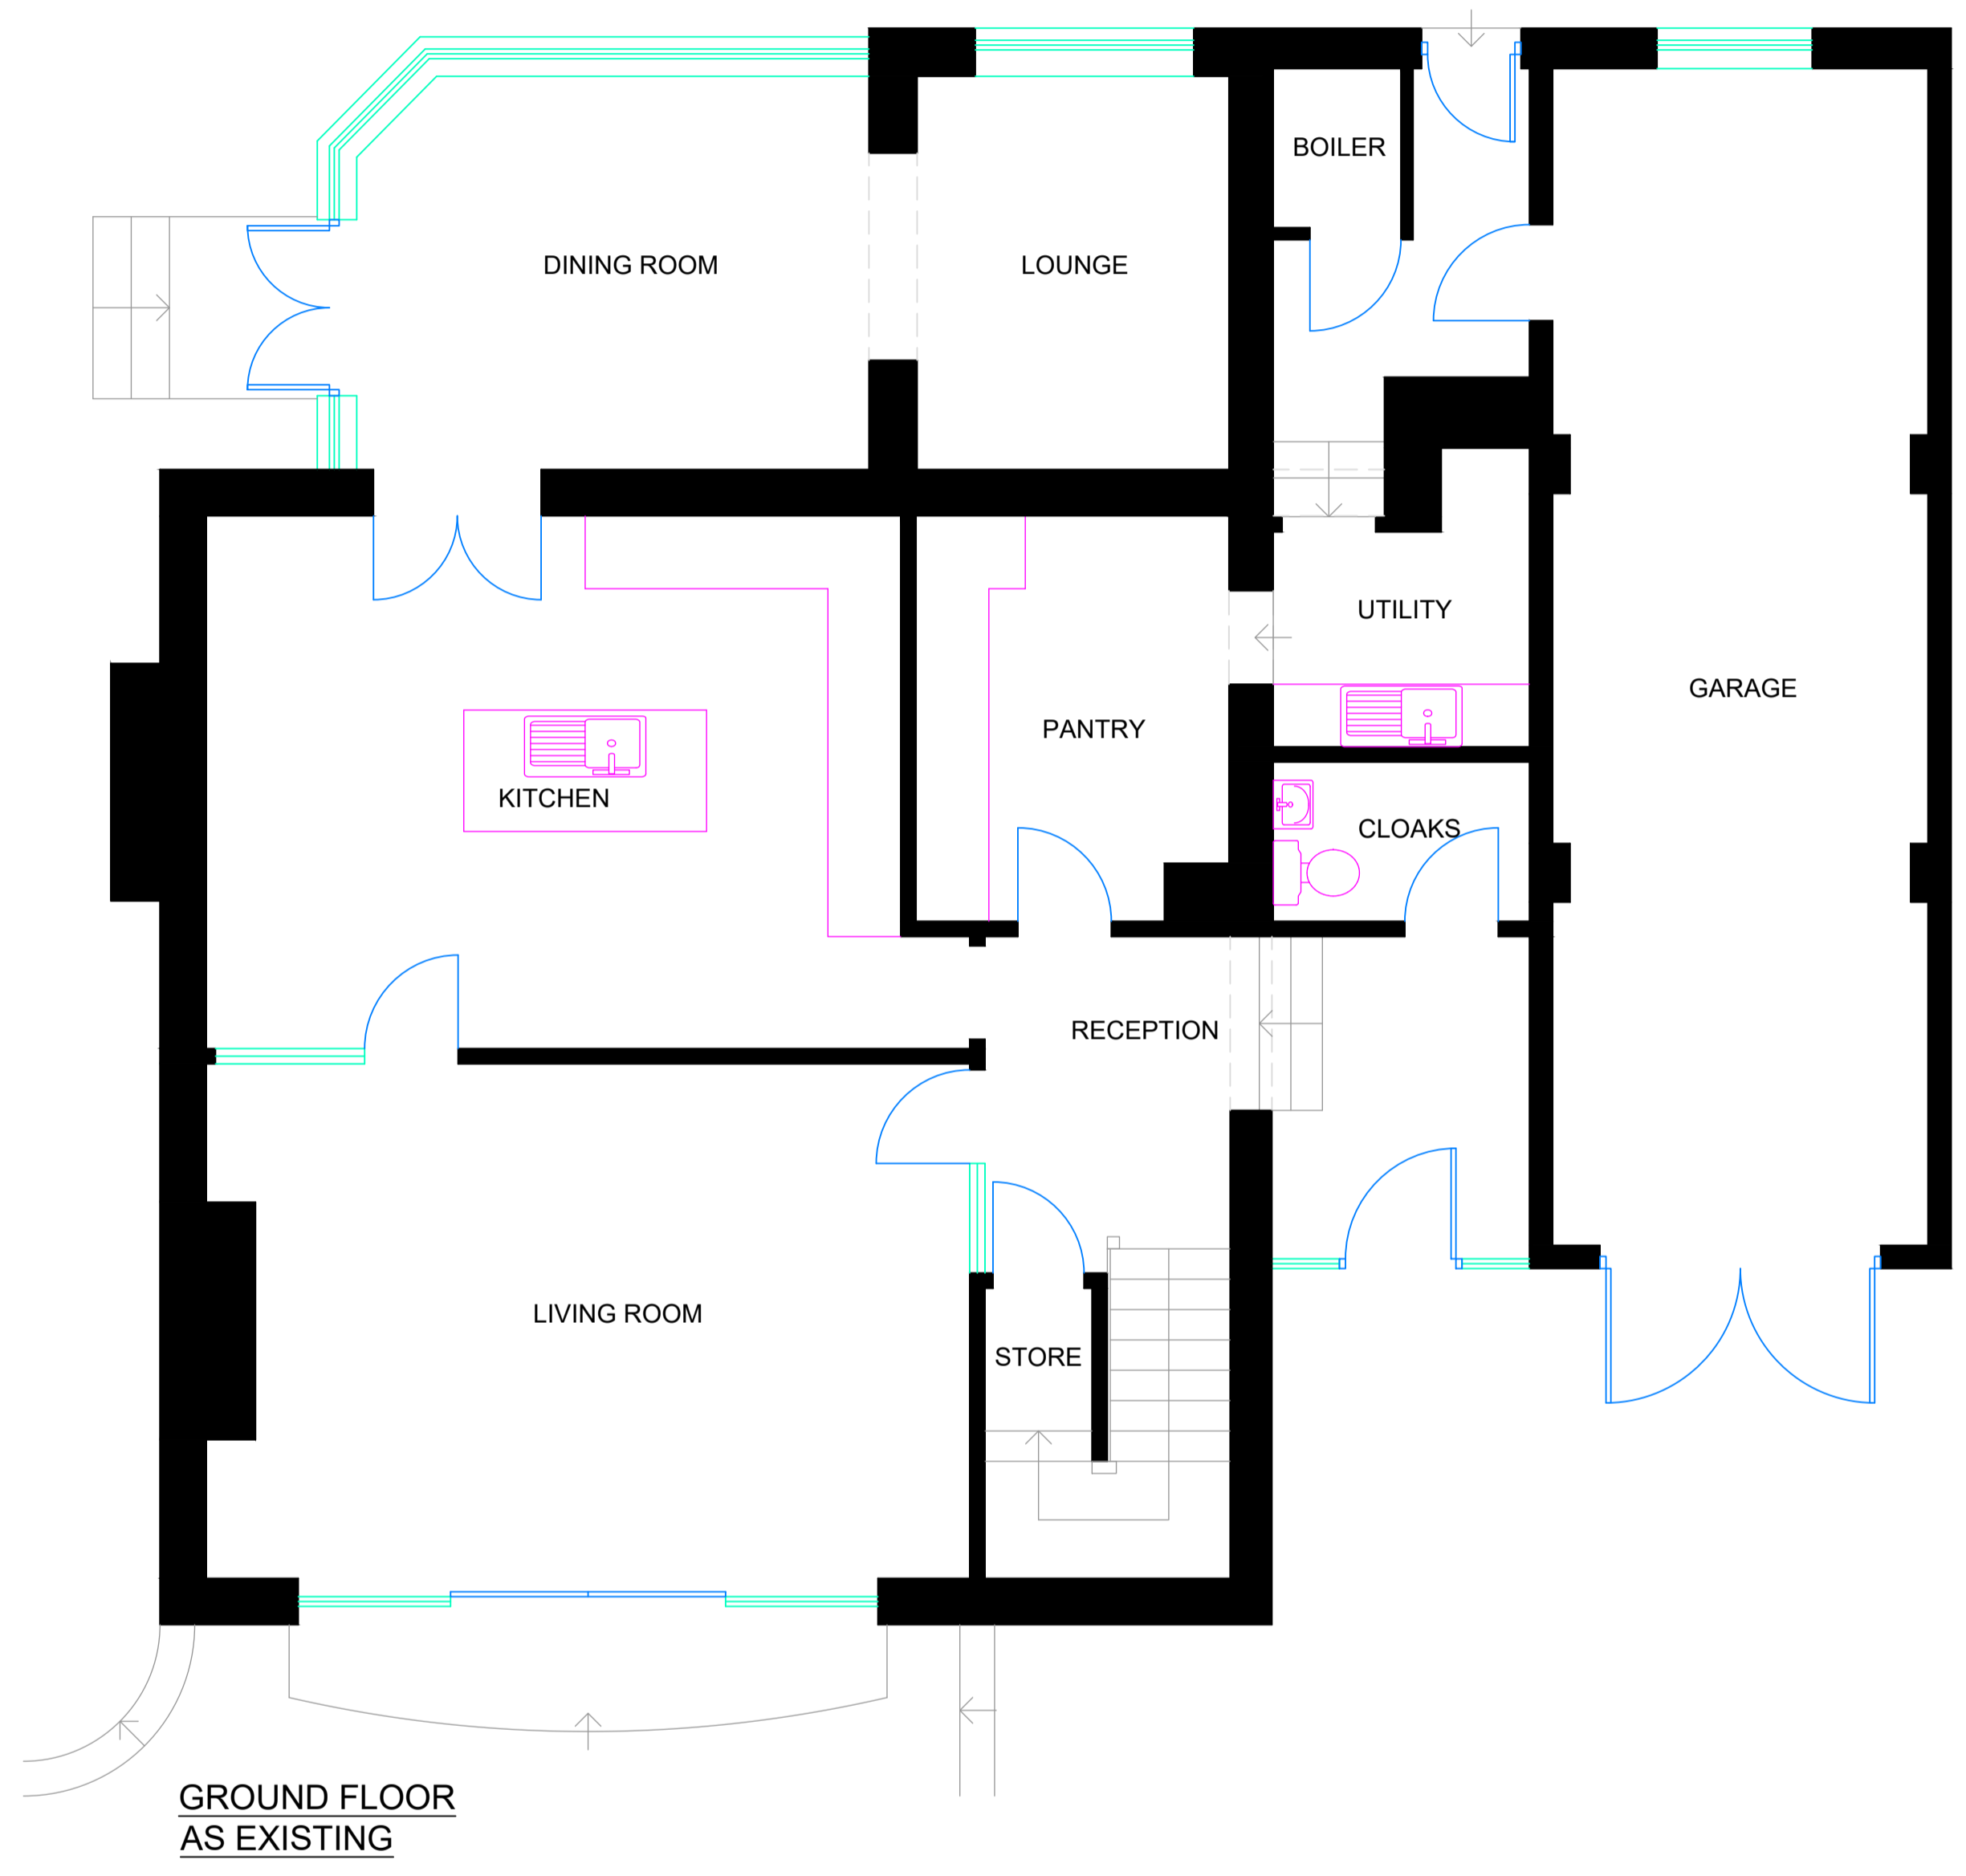


NOTES


1. This drawing is the sole copyright of Mark Alexander Brown Ltd and no part may be reproduced without the written consent from Mark Alexander Brown Ltd.
2. No dimensions are to be scaled from this drawing. Work to figured dimensions only.
3. Contractors must verify all figured dimensions on site before commencing any work or making any shop drawings.
4. All dimensions must be checked prior on site prior to commencement of works and any discrepancies notified immediately to Mark Alexander Brown Ltd.



**FRONT ELEVATION
AS EXISTING**

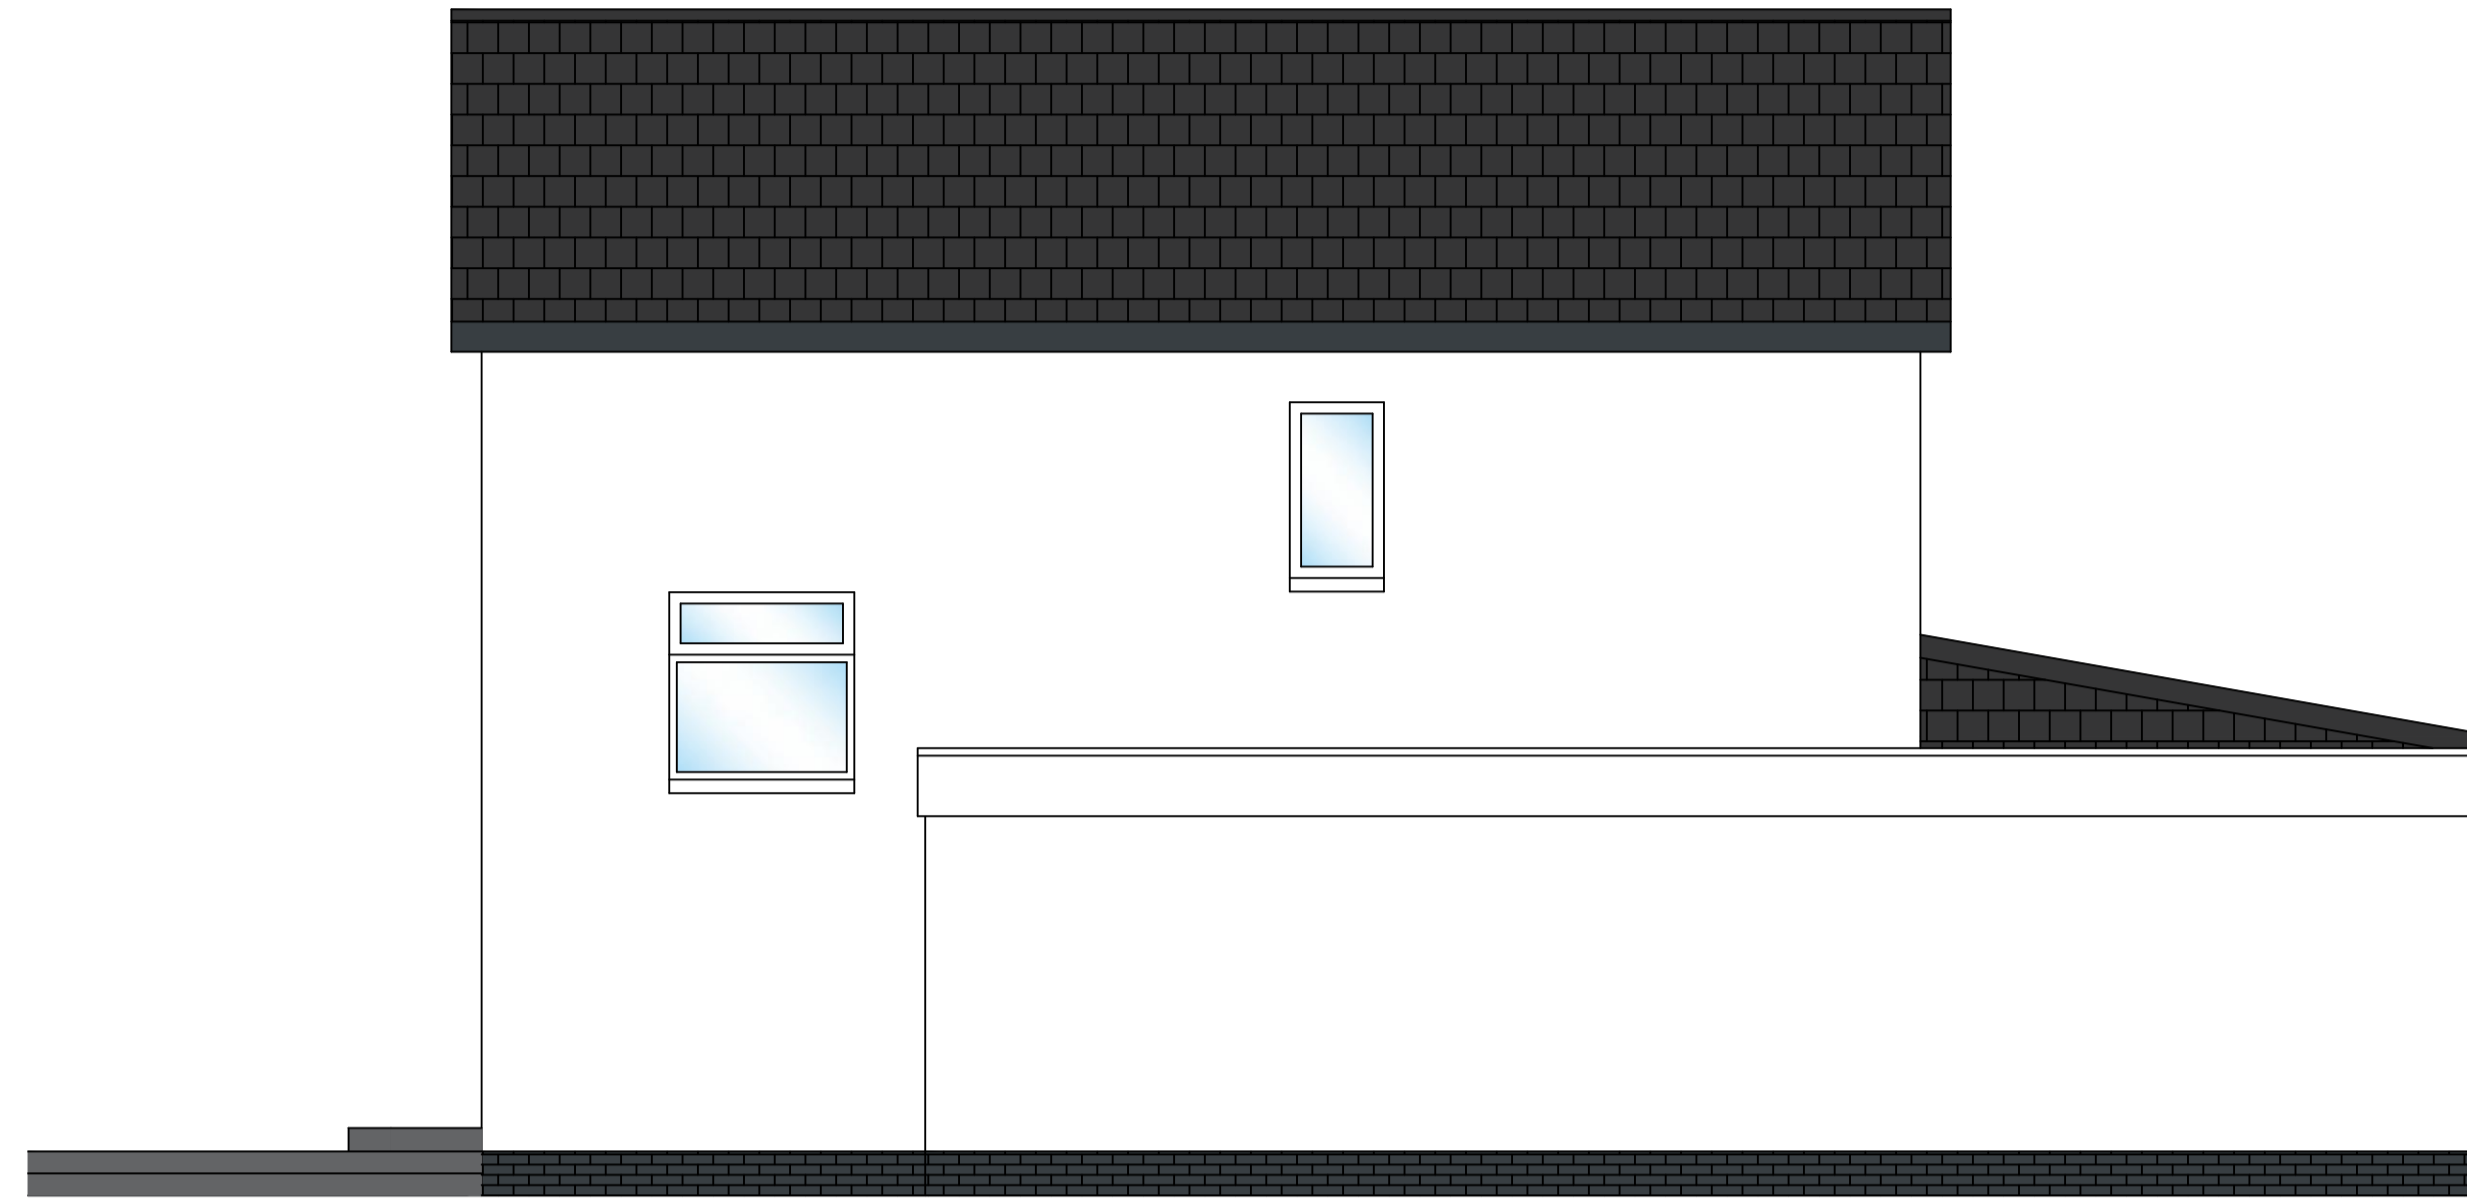

**SIDE ELEVATION
AS EXISTING**

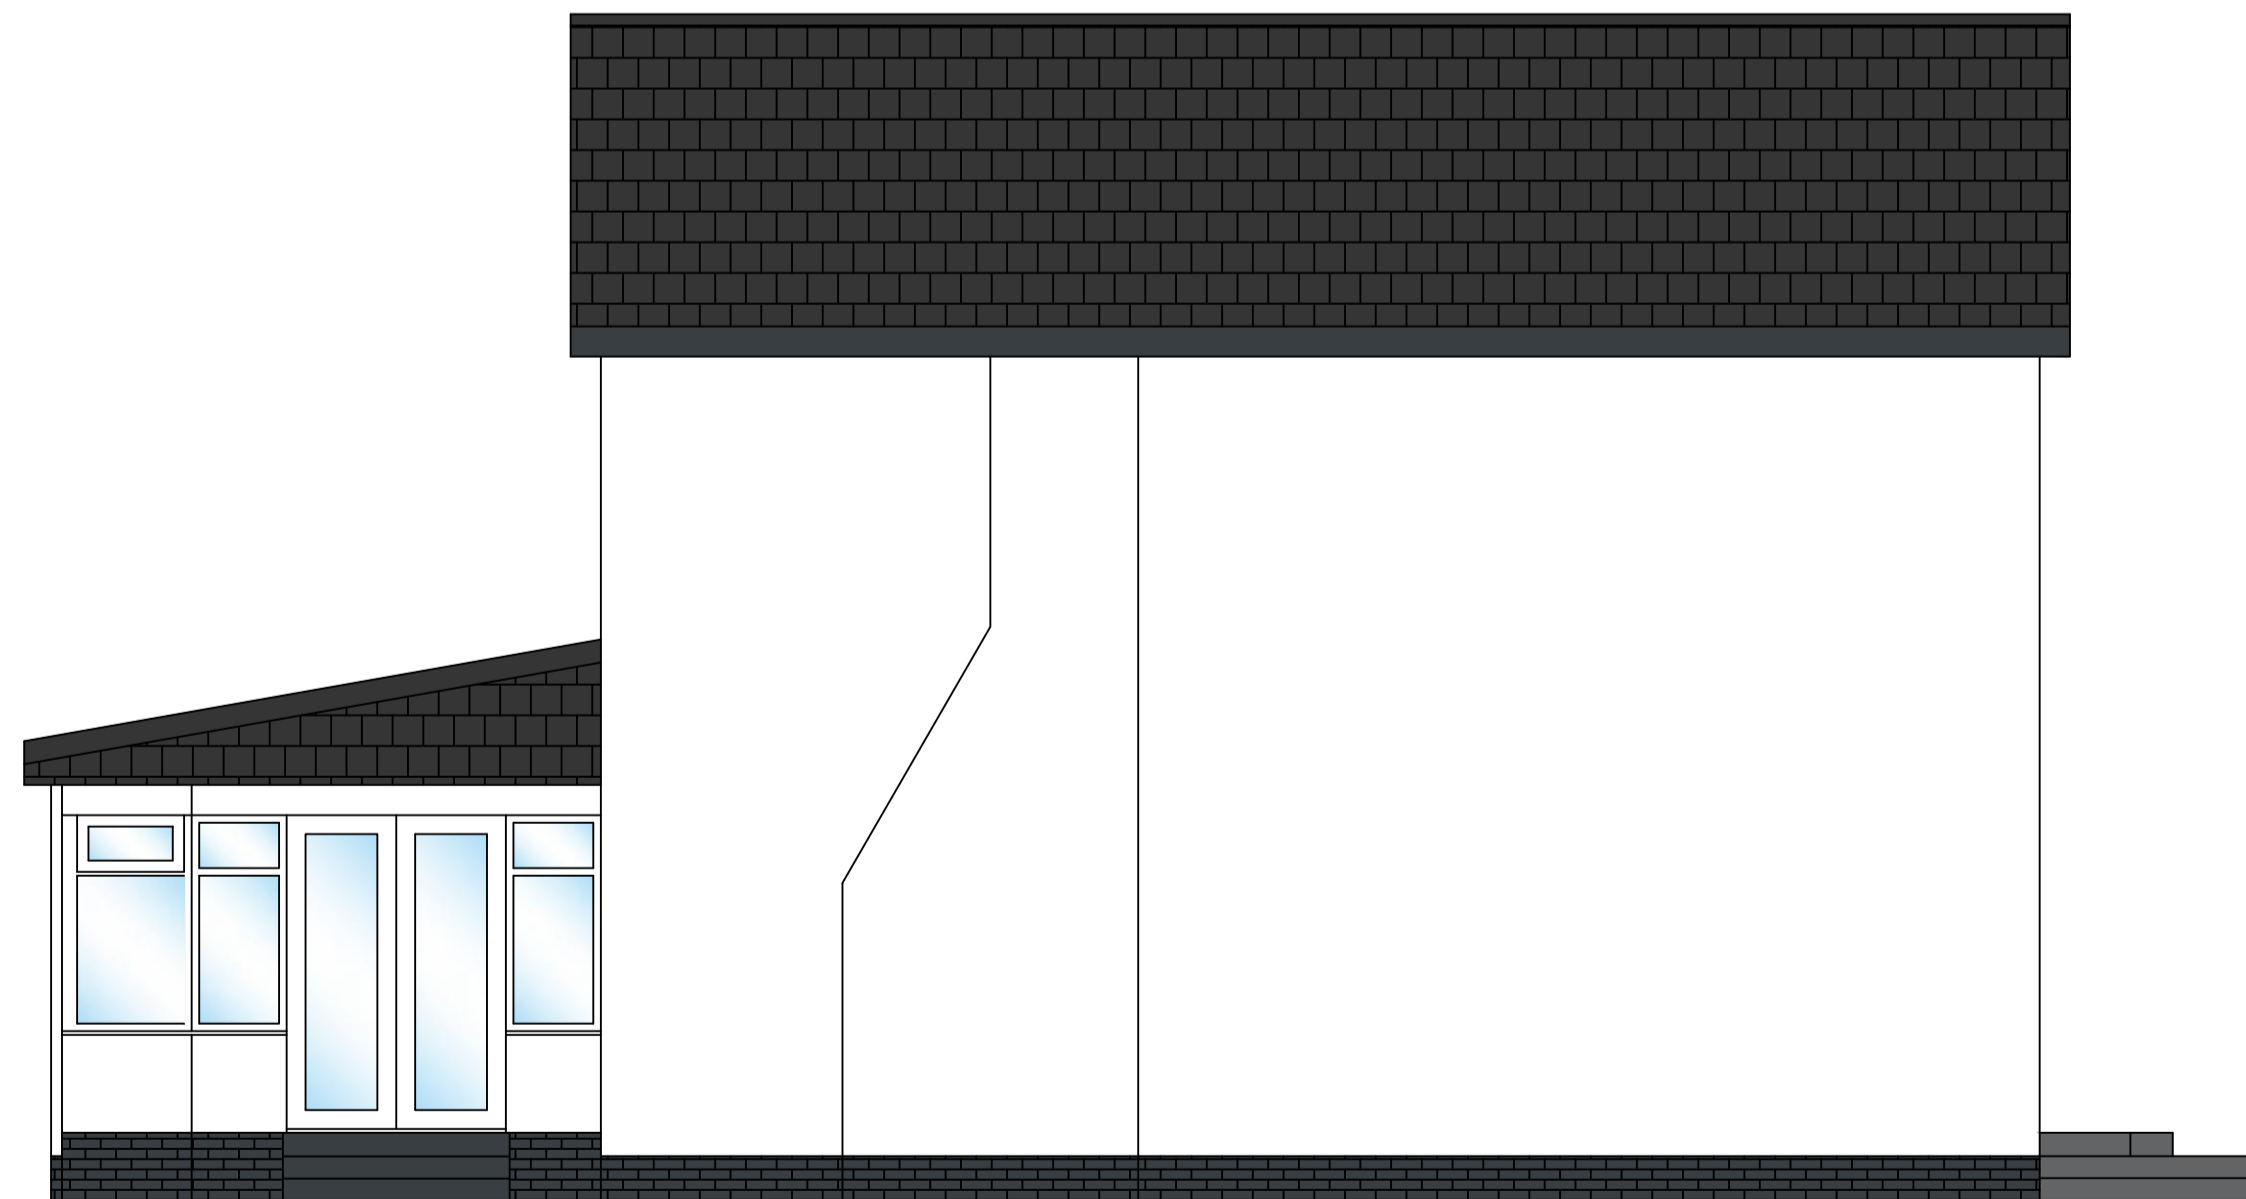

**SIDE ELEVATION
AS EXISTING**



**REAR ELEVATION
AS EXISTING**



SCALE BAR @ 1:50

REV	DESCRIPTION	BY	DATE
	DRAWING STATUS		
	PLANNING		



**ARCHITECTURAL & BUILDING
SURVEYING SERVICES**
 9 BRENDON AVENUE
 EAST KILBRIDE
 GLASGOW, G75 9GT
 Telephone: + 44 (0) 7501 945 591
 Email: info@mark-brown.co.uk
 www.mark-brown.co.uk



Client
DEREK STUART


Project
**VARIOUS ALTERATIONS
 2 GLENCLUNE COURT, KILMACOLM**

Drawing Title
ELEVATIONS AS EXISTING

Scale 1:50 @ A1	Date 12/04/2022	Drawn MB	Checked
Project Number A0107	Drawing Number 002	Rev.	

NOTES

1. This drawing is the sole copyright of Mark Alexander Brown Ltd and no part may be reproduced without the written consent from Mark Alexander Brown Ltd.
2. No dimensions are to be scaled from this drawing. Work to figured dimensions only.
3. Contractors must verify all figured dimensions on site before commencing any work or making any shop drawings.
4. All dimensions must be checked prior on site prior to commencement of works and any discrepancies notified immediately to Mark Alexander Brown Ltd.

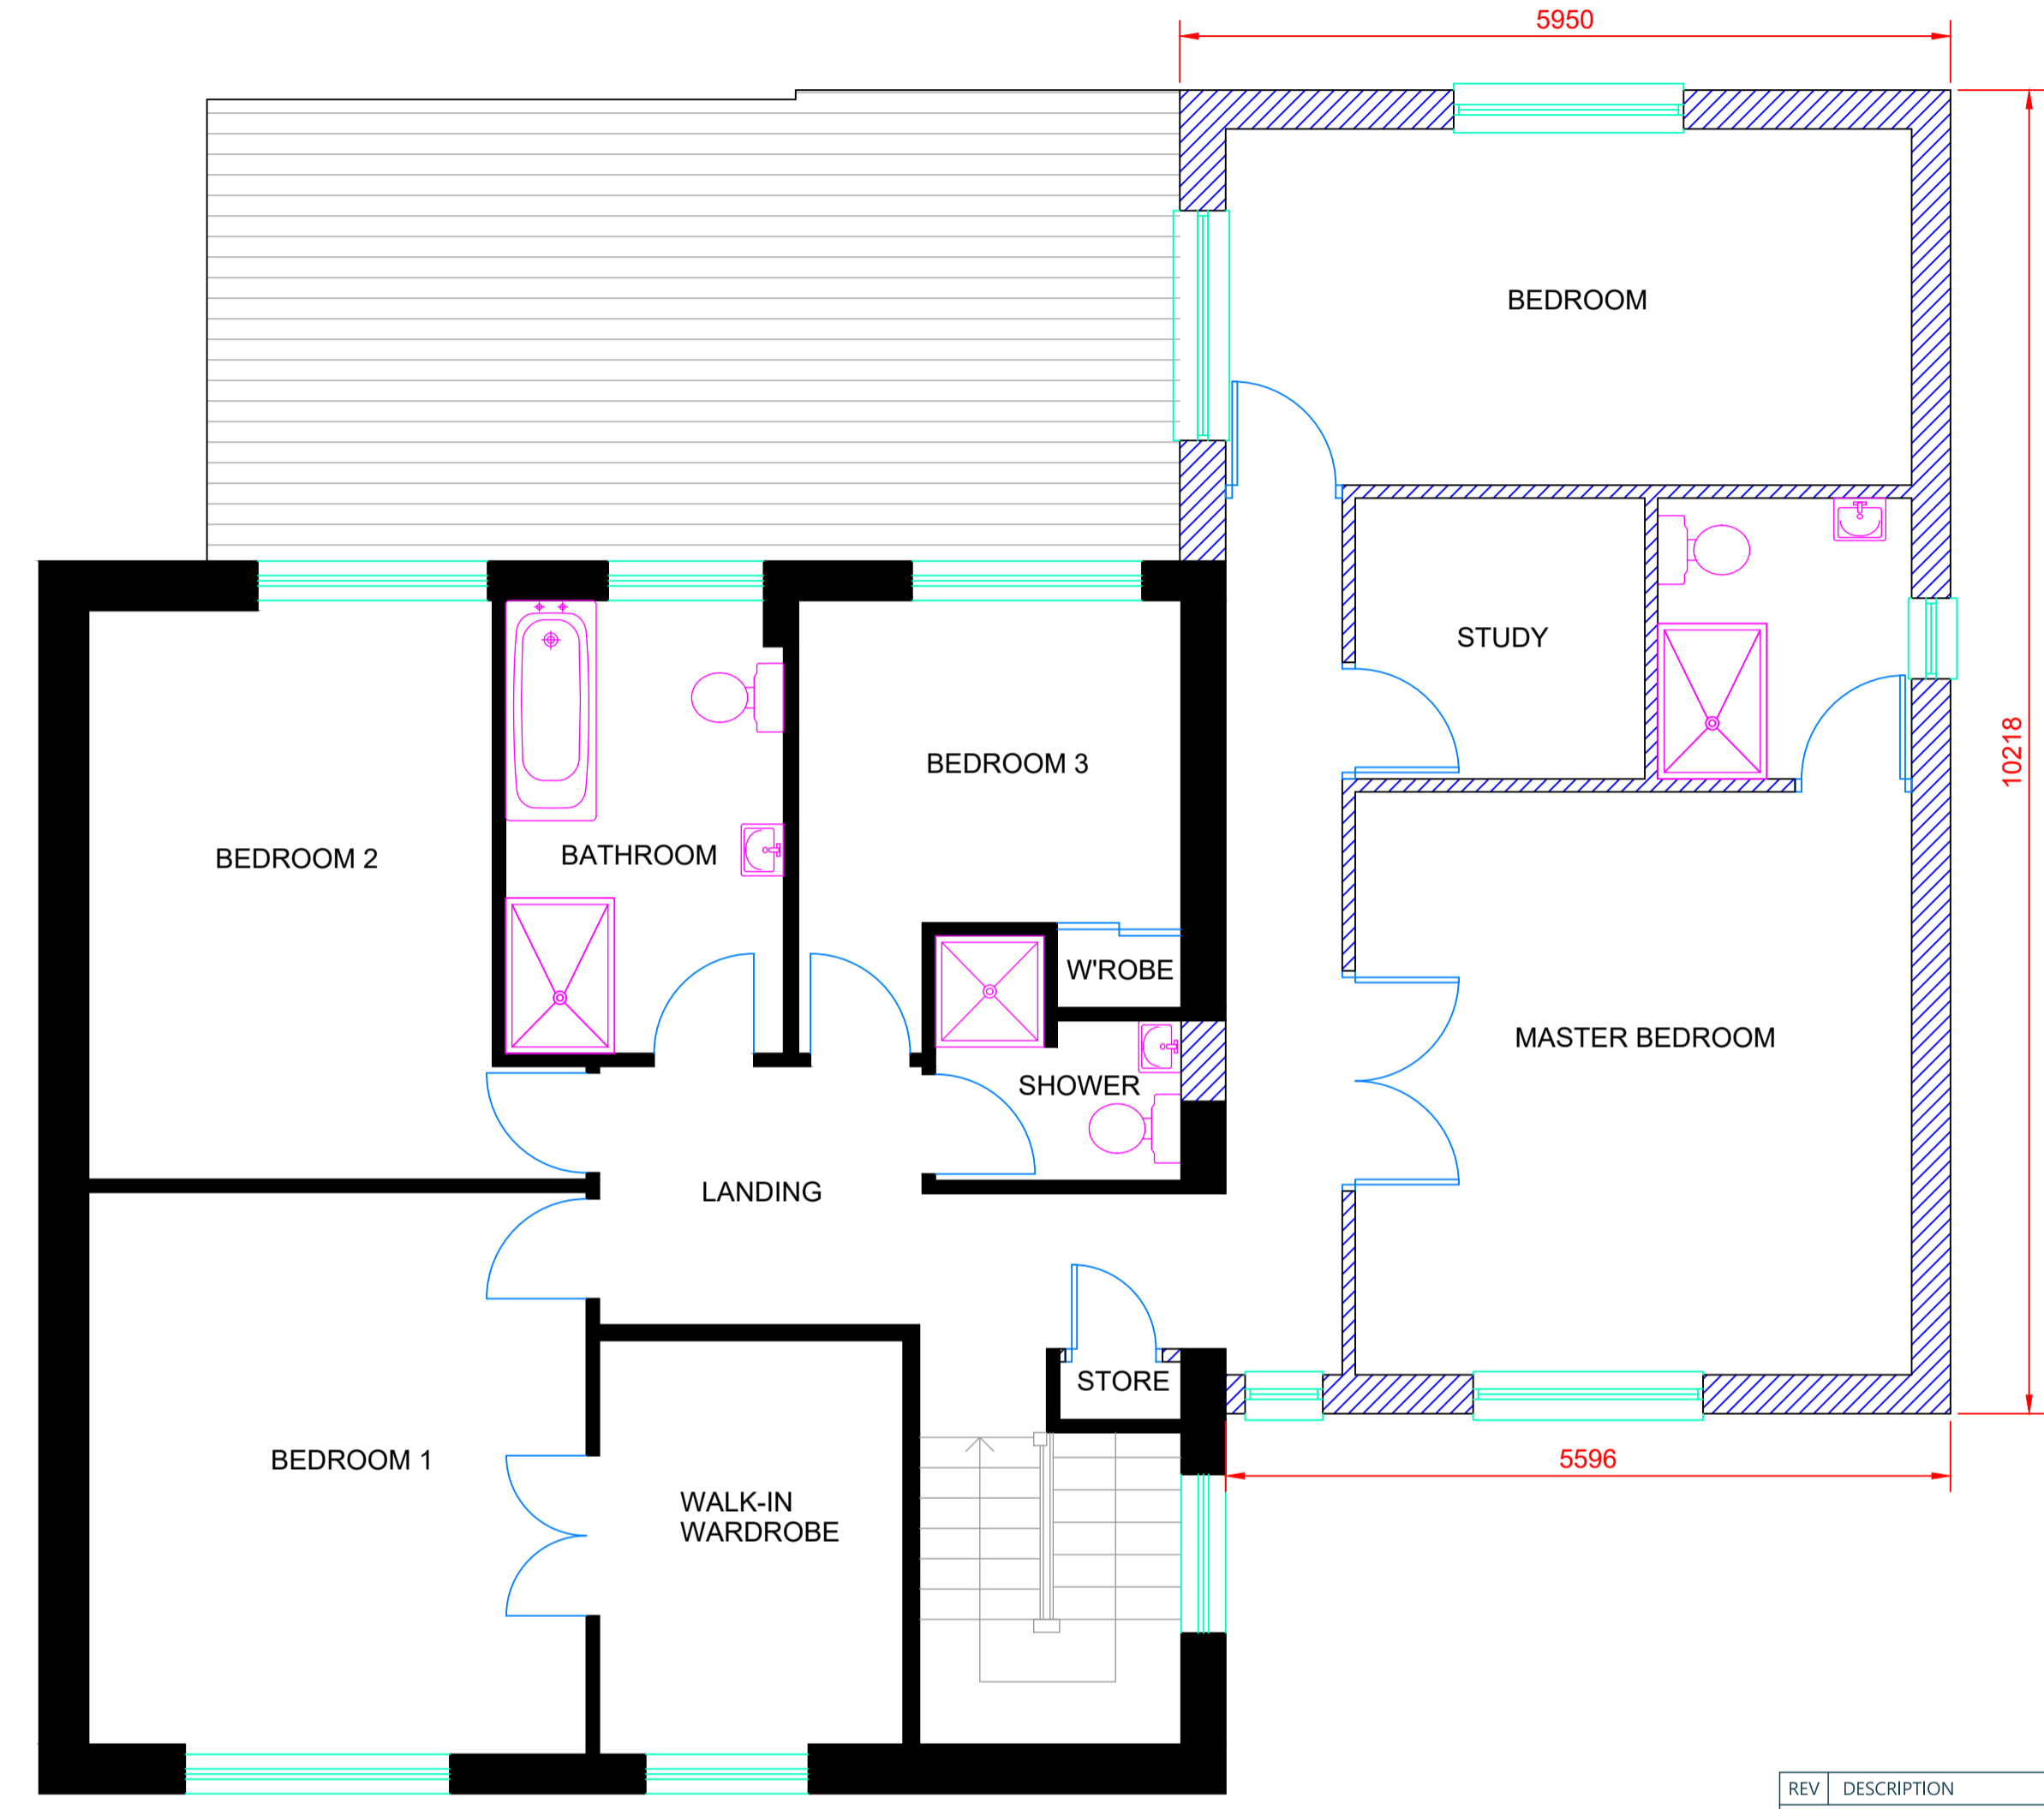

PLANNING NOTES

Description:
Vertical extension over garage and utility accommodation with dual-pitched roof to match existing. Partial conversion of garage to form gym

New Roof:
Concrete roof tiles in colour and style to match existing. Pitch 15°.


Eaves & Soffit Fascia:
White uPVC with integral 25mm ventilation strip. Style to match existing.

Gutters and Downpipes:
uPVC in colour and style to match existing.

Elevation Walls:
White render to match existing.

Windows:
uPVC double-glazed units in colour and style to match existing.

Doors:
Anthracite grey uPVC double-glazed units.

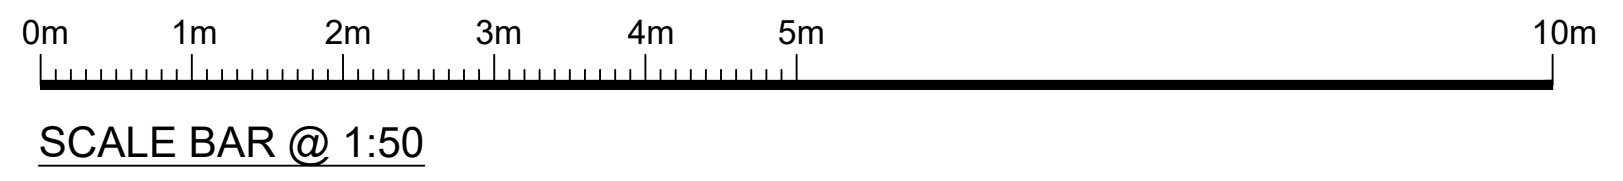

REV	DESCRIPTION	BY	DATE
DRAWING STATUS PLANNING			
MARK BROWN ARCHITECTURAL SURVEYOR			
ARCHITECTURAL & BUILDING SURVEYING SERVICES 9 BRENDON AVENUE EAST KILBRIDE GLASGOW, G75 9GT			
Telephone: + 44 (0) 7501 945 591 Email: info@mark-brown.co.uk www.mark-brown.co.uk			
Client DEREK STUART			
Project VARIOUS ALTERATIONS 2 GLENCLUNE COURT, KILMACOLM			
Drawing Title PLANS AS PROPOSED			
Scale 1:50 @ A1	Date 12/04/2022	Drawn MB	Checked
Project Number A0107	Drawing Number 003	Rev.	




NOTES


1. This drawing is the sole copyright of Mark Alexander Brown Ltd and no part may be reproduced without the written consent from Mark Alexander Brown Ltd.
2. No dimensions are to be scaled from this drawing. Work to figured dimensions only.
3. Contractors must verify all figured dimensions on site before commencing any work or making any shop drawings.
4. All dimensions must be checked prior on site prior to commencement of works and any discrepancies notified immediately to Mark Alexander Brown Ltd.



**FRONT ELEVATION
AS PROPOSED**

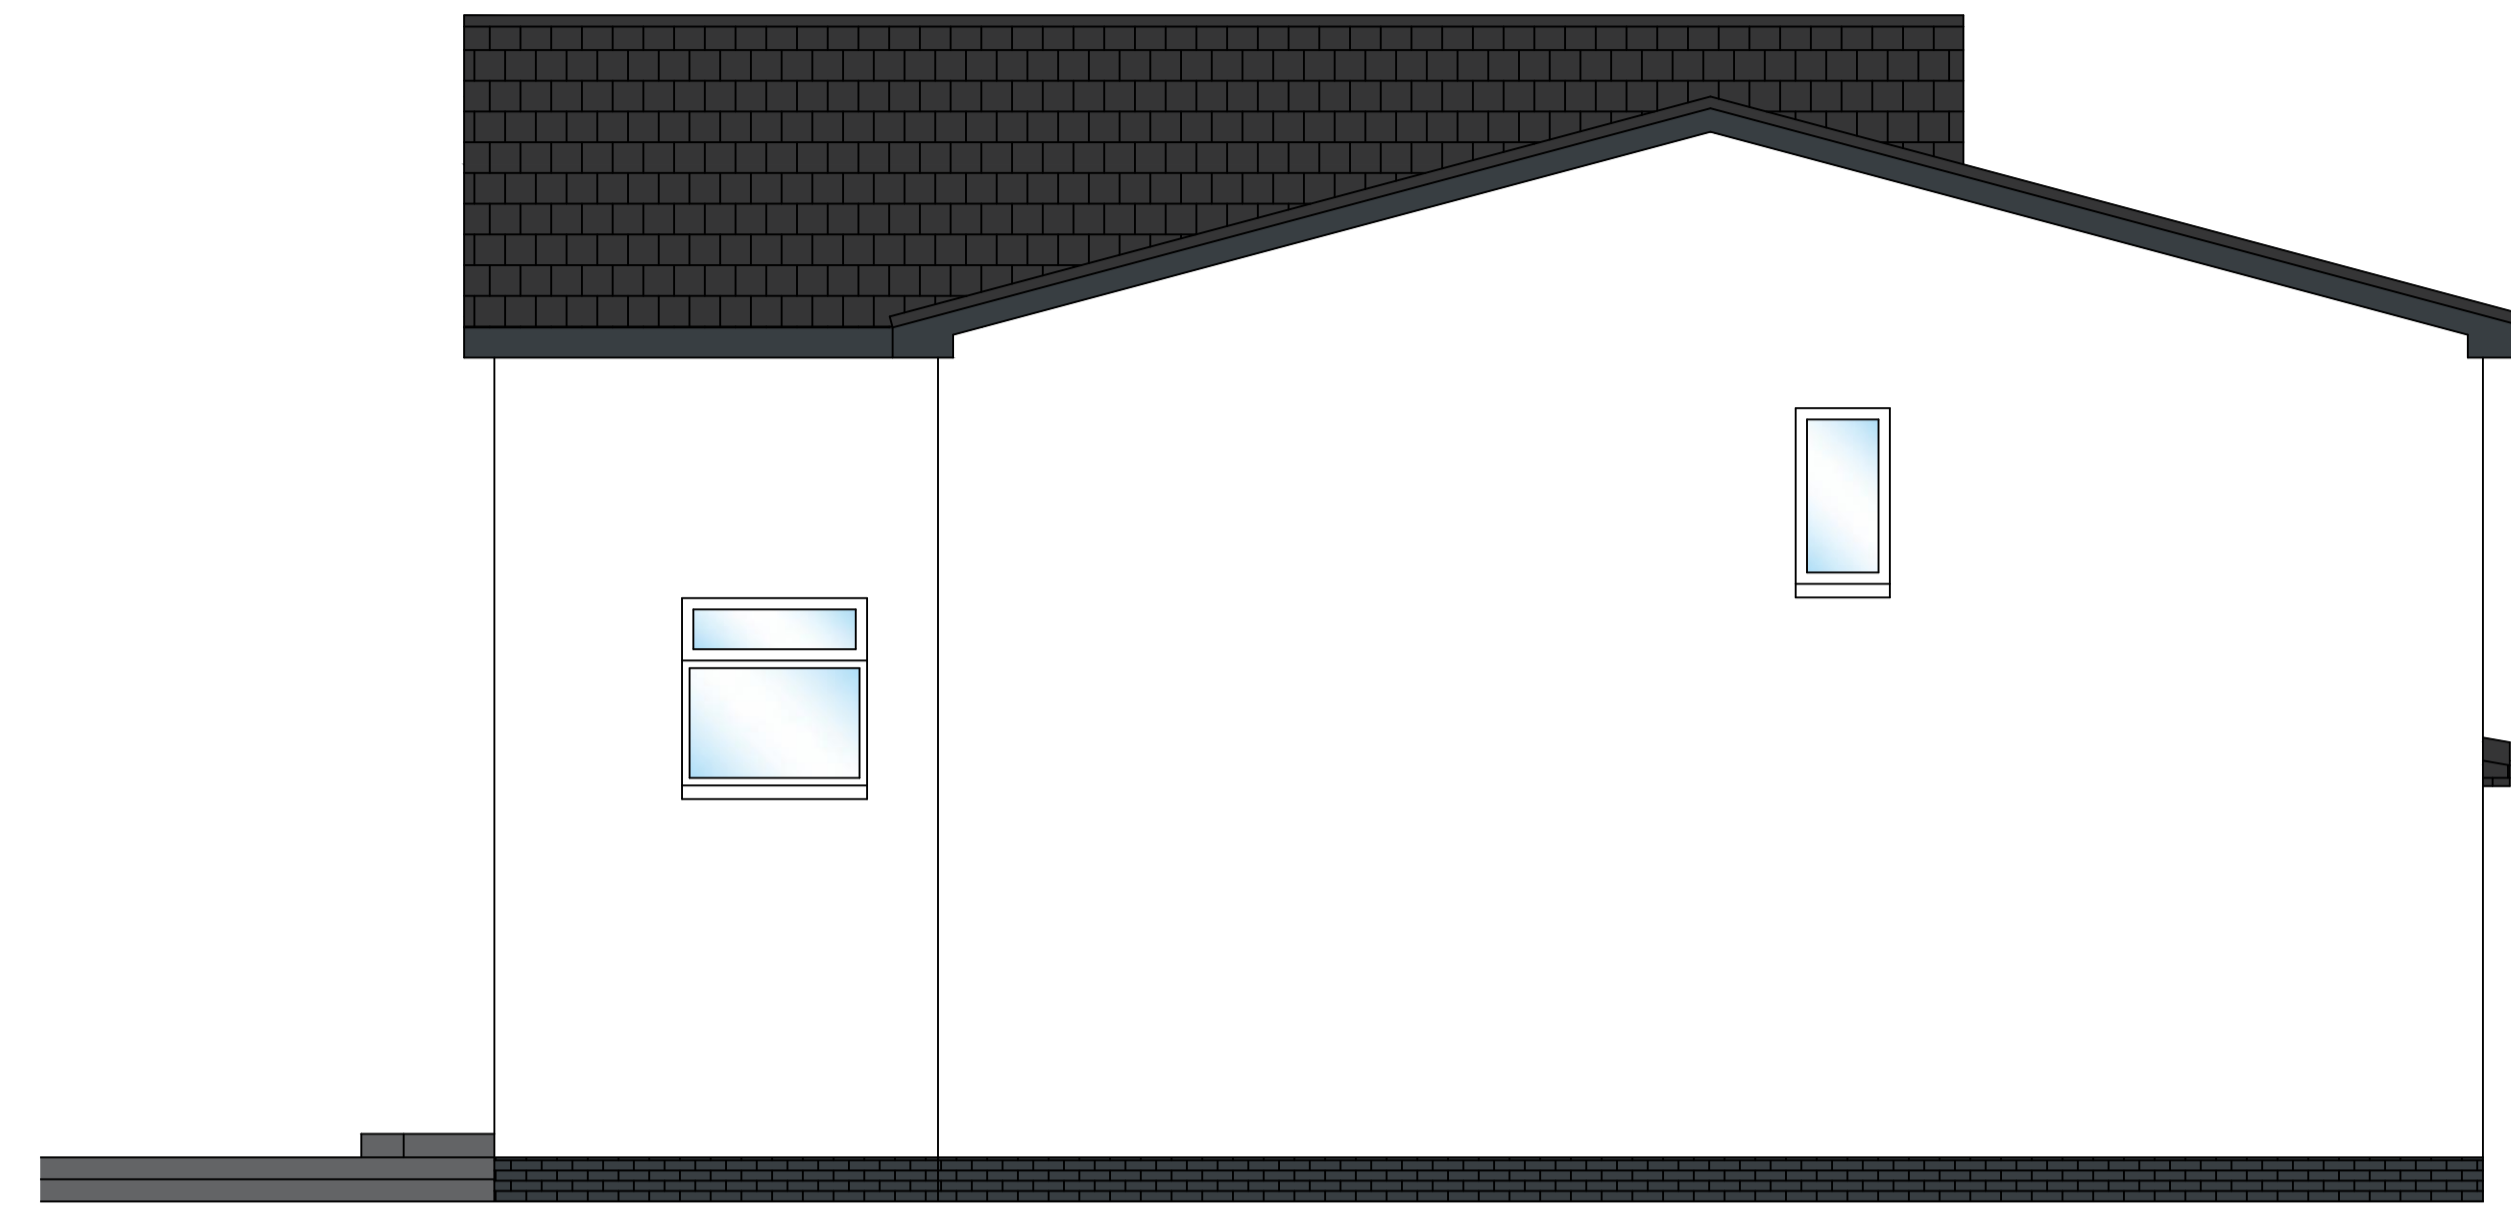

**SIDE ELEVATION
AS PROPOSED**

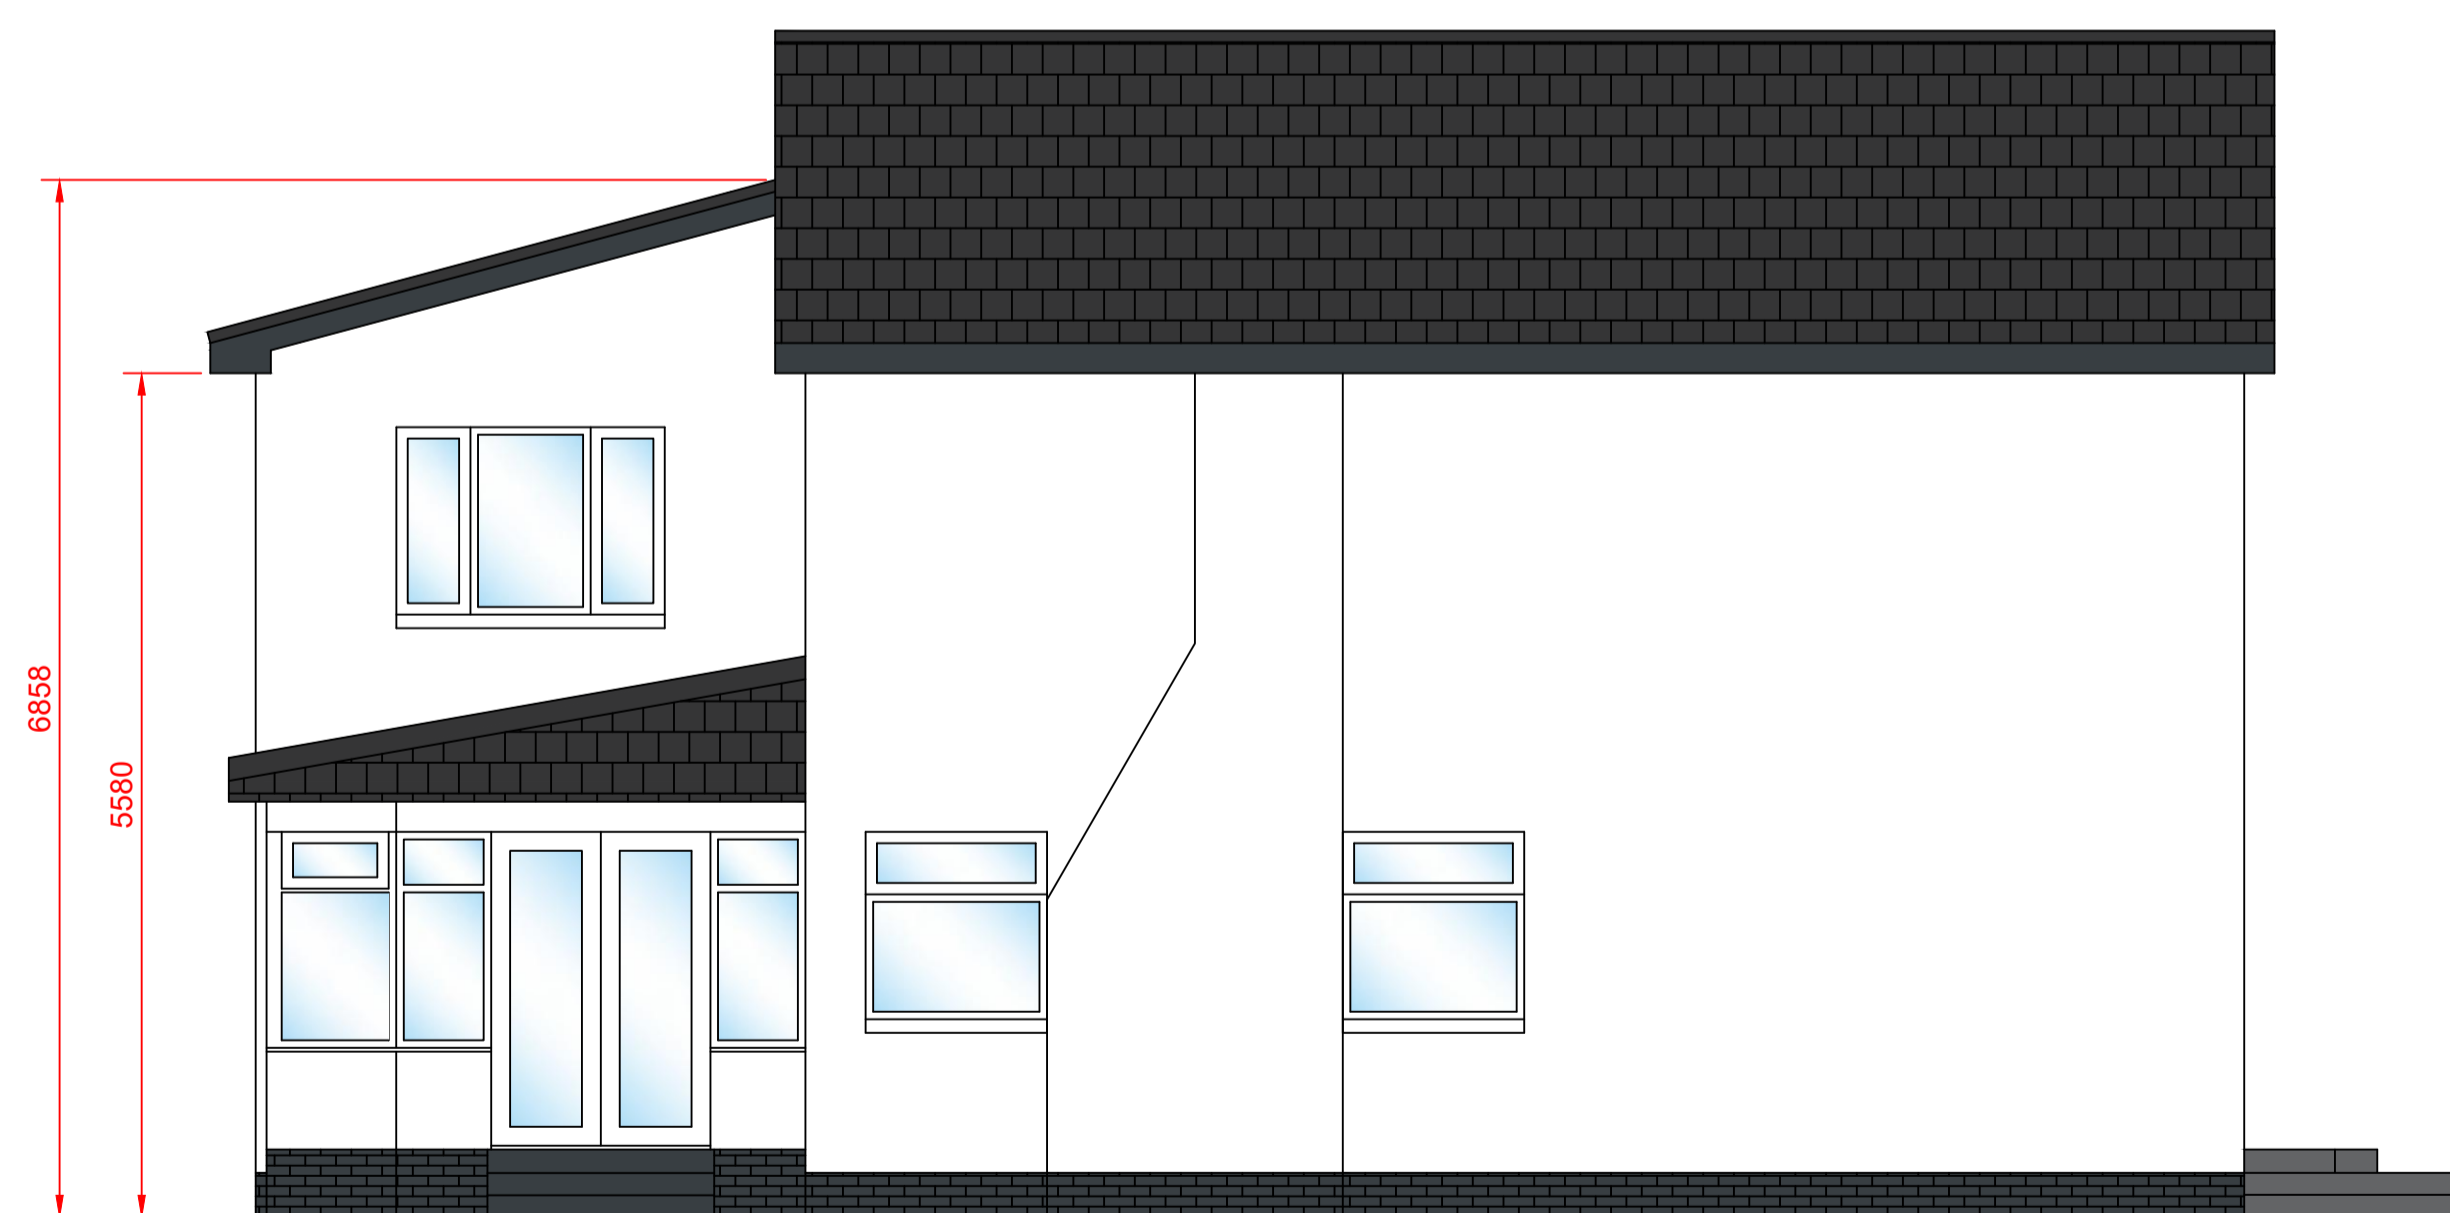

**SIDE ELEVATION
AS PROPOSED**



**REAR ELEVATION
AS PROPOSED**



SCALE BAR @ 1:50

REV	DESCRIPTION	BY	DATE
DRAWING STATUS			
PLANNING			
MARK BROWN ARCHITECTURAL SURVEYOR			
ARCHITECTURAL & BUILDING SURVEYING SERVICES			
9 BRENDON AVENUE EAST KILBRIDE GLASGOW, G75 9GT			
Telephone: + 44 (0) 7501 945 591 Email: info@mark-brown.co.uk www.mark-brown.co.uk			
Client			
DEREK STUART			
Project			
VARIOUS ALTERATIONS 2 GLENCLUNE COURT, KILMACOLM			
Drawing Title			
ELEVATIONS AS PROPOSED			
Scale 1:50 @ A1	Date 12/04/2022	Drawn MB	Checked
Project Number A0107	Drawing Number 004	Rev.	



NOTES
 1. This drawing is the sole copyright of Mark Alexander Brown Ltd and no part may be reproduced without the written consent from Mark Alexander Brown Ltd.
 2. No dimensions are to be scaled from this drawing. Work to figured dimensions only.
 3. Contractors must verify all figured dimensions on site before commencing any work or making any shop drawings.
 4. All dimensions must be checked prior to commencement of works and any discrepancies notified immediately to Mark Alexander Brown Ltd.

El Sub Sta

GLENCLUNE CT

ROSLIN CT

BEAULY CRESC

15

7

2

3

5

5

14

16

17

18

4

2

41

25

1

20

Ordnance Survey, (c) Crown Copyright 2022. All rights reserved. Licence number 100022432

0m 10m 20m 30m 40m 50m 100m

SCALE BAR @ 1:500

REV	DESCRIPTION	BY	DATE
DRAWING STATUS			
PLANNING			



ARCHITECTURAL & BUILDING SURVEYING SERVICES

9 BRENDON AVENUE, EAST KILBRIDE
G75 9GT

Telephone: + 44 (0) 7501 945 591
Email: info@mark-brown.co.uk
www.mark-brown.co.uk



Client

DEREK STUART

Project
VARIOUS ALTERATIONS
2 GLENCLUNE COURT
KILMACOLM

Drawing Title

LOCATION PLAN AS EXISTING

Scale 1:500 @ A3	Date 05/05/2022	Drawn MB	Checked
Project Number A0107	Drawing Number 005	Rev. -	

NOTES

1. This drawing is the sole copyright of Mark Alexander Brown Ltd and no part may be reproduced without the written consent from Mark Alexander Brown Ltd.
2. No dimensions are to be scaled from this drawing. Work to figured dimensions only.
3. Contractors must verify all figured dimensions on site before commencing any work or making any shop drawings.
4. All dimensions must be checked prior on site prior to commencement of works and any discrepancies notified immediately to Mark Alexander Brown Ltd.

El Sub Sta

GLENCLUNE CT

ROSLIN CT

BEAULY CRESCENT

Ordnance Survey, (c) Crown Copyright 2022. All rights reserved. Licence number 100022432

0m 10m 20m 30m 40m 50m 100m

SCALE BAR @ 1:500

REV	DESCRIPTION	BY	DATE
DRAWING STATUS			
PLANNING			



ARCHITECTURAL & BUILDING SURVEYING SERVICES

9 BRENDON AVENUE, EAST KILBRIDE
G75 9GT

Telephone: + 44 (0) 7501 945 591
Email: info@mark-brown.co.uk
www.mark-brown.co.uk



Client

DEREK STUART

Project
VARIOUS ALTERATIONS
2 GLENCLUNE COURT
KILMACOLM

Drawing Title

LOCATION PLAN AS PROPOSED

Scale	Date	Drawn	Checked
1:500 @ A3	05/05/2022	MB	

Project Number	Drawing Number	Rev.
A0107	006	-