
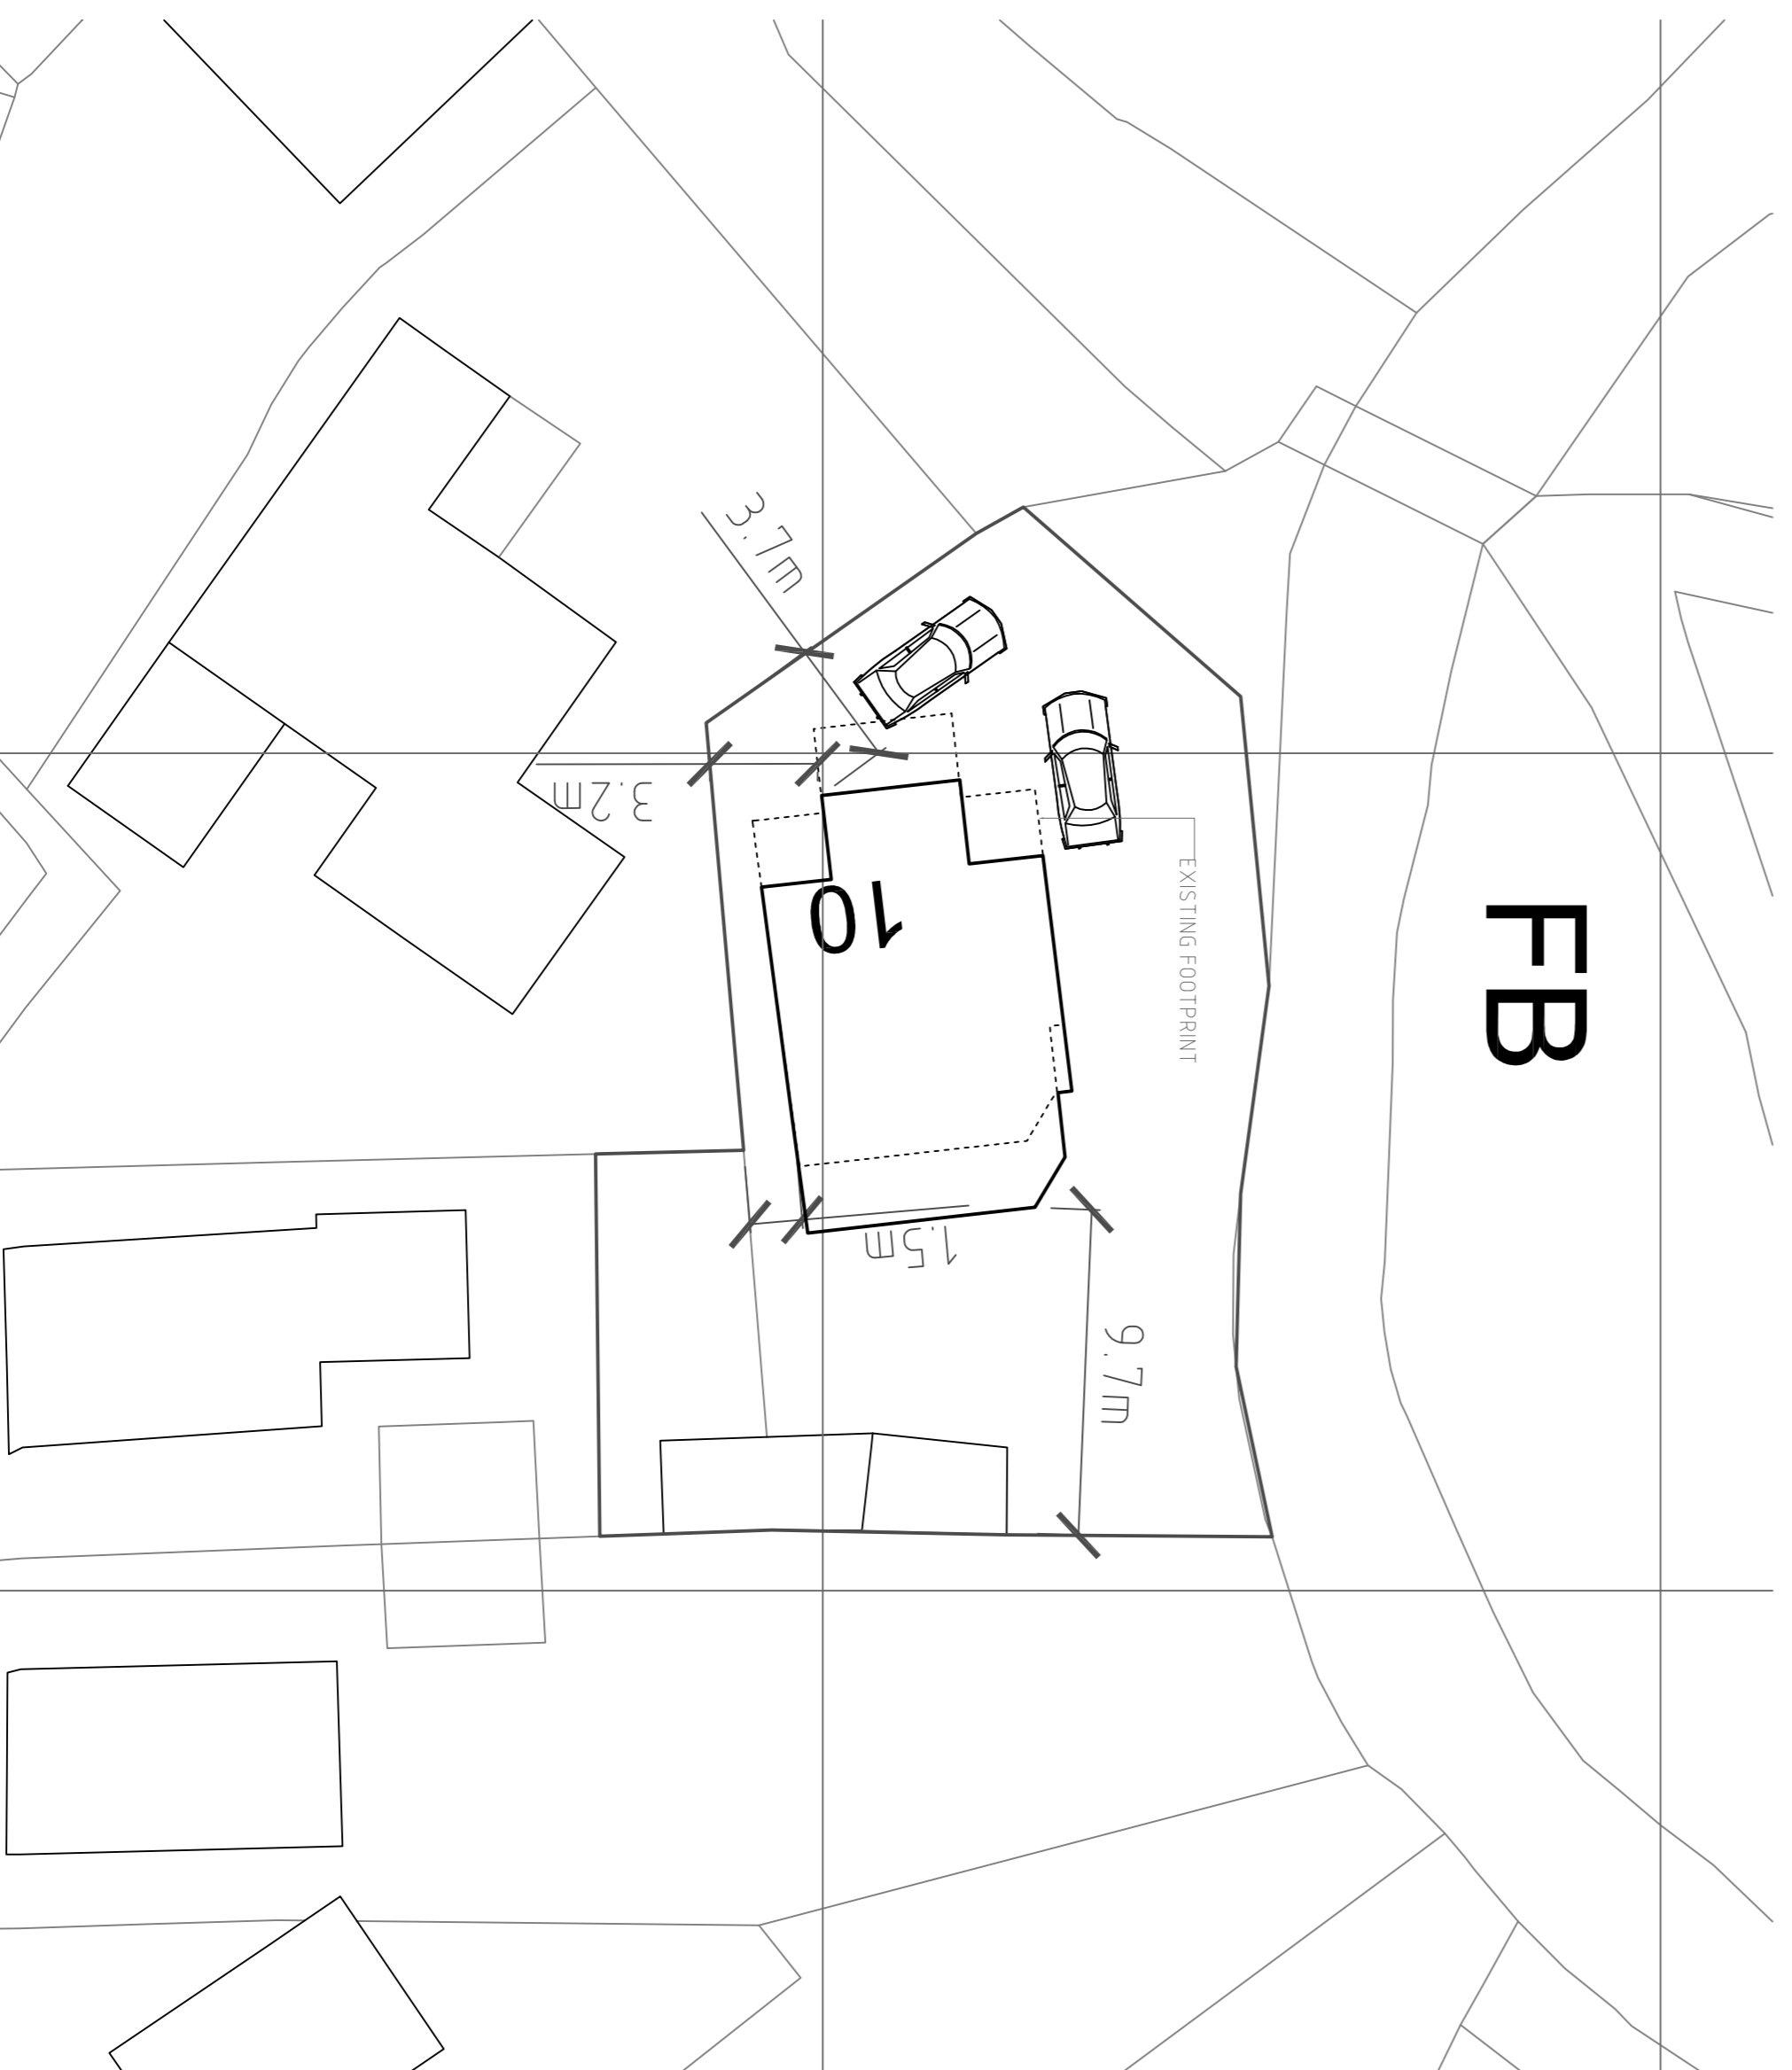
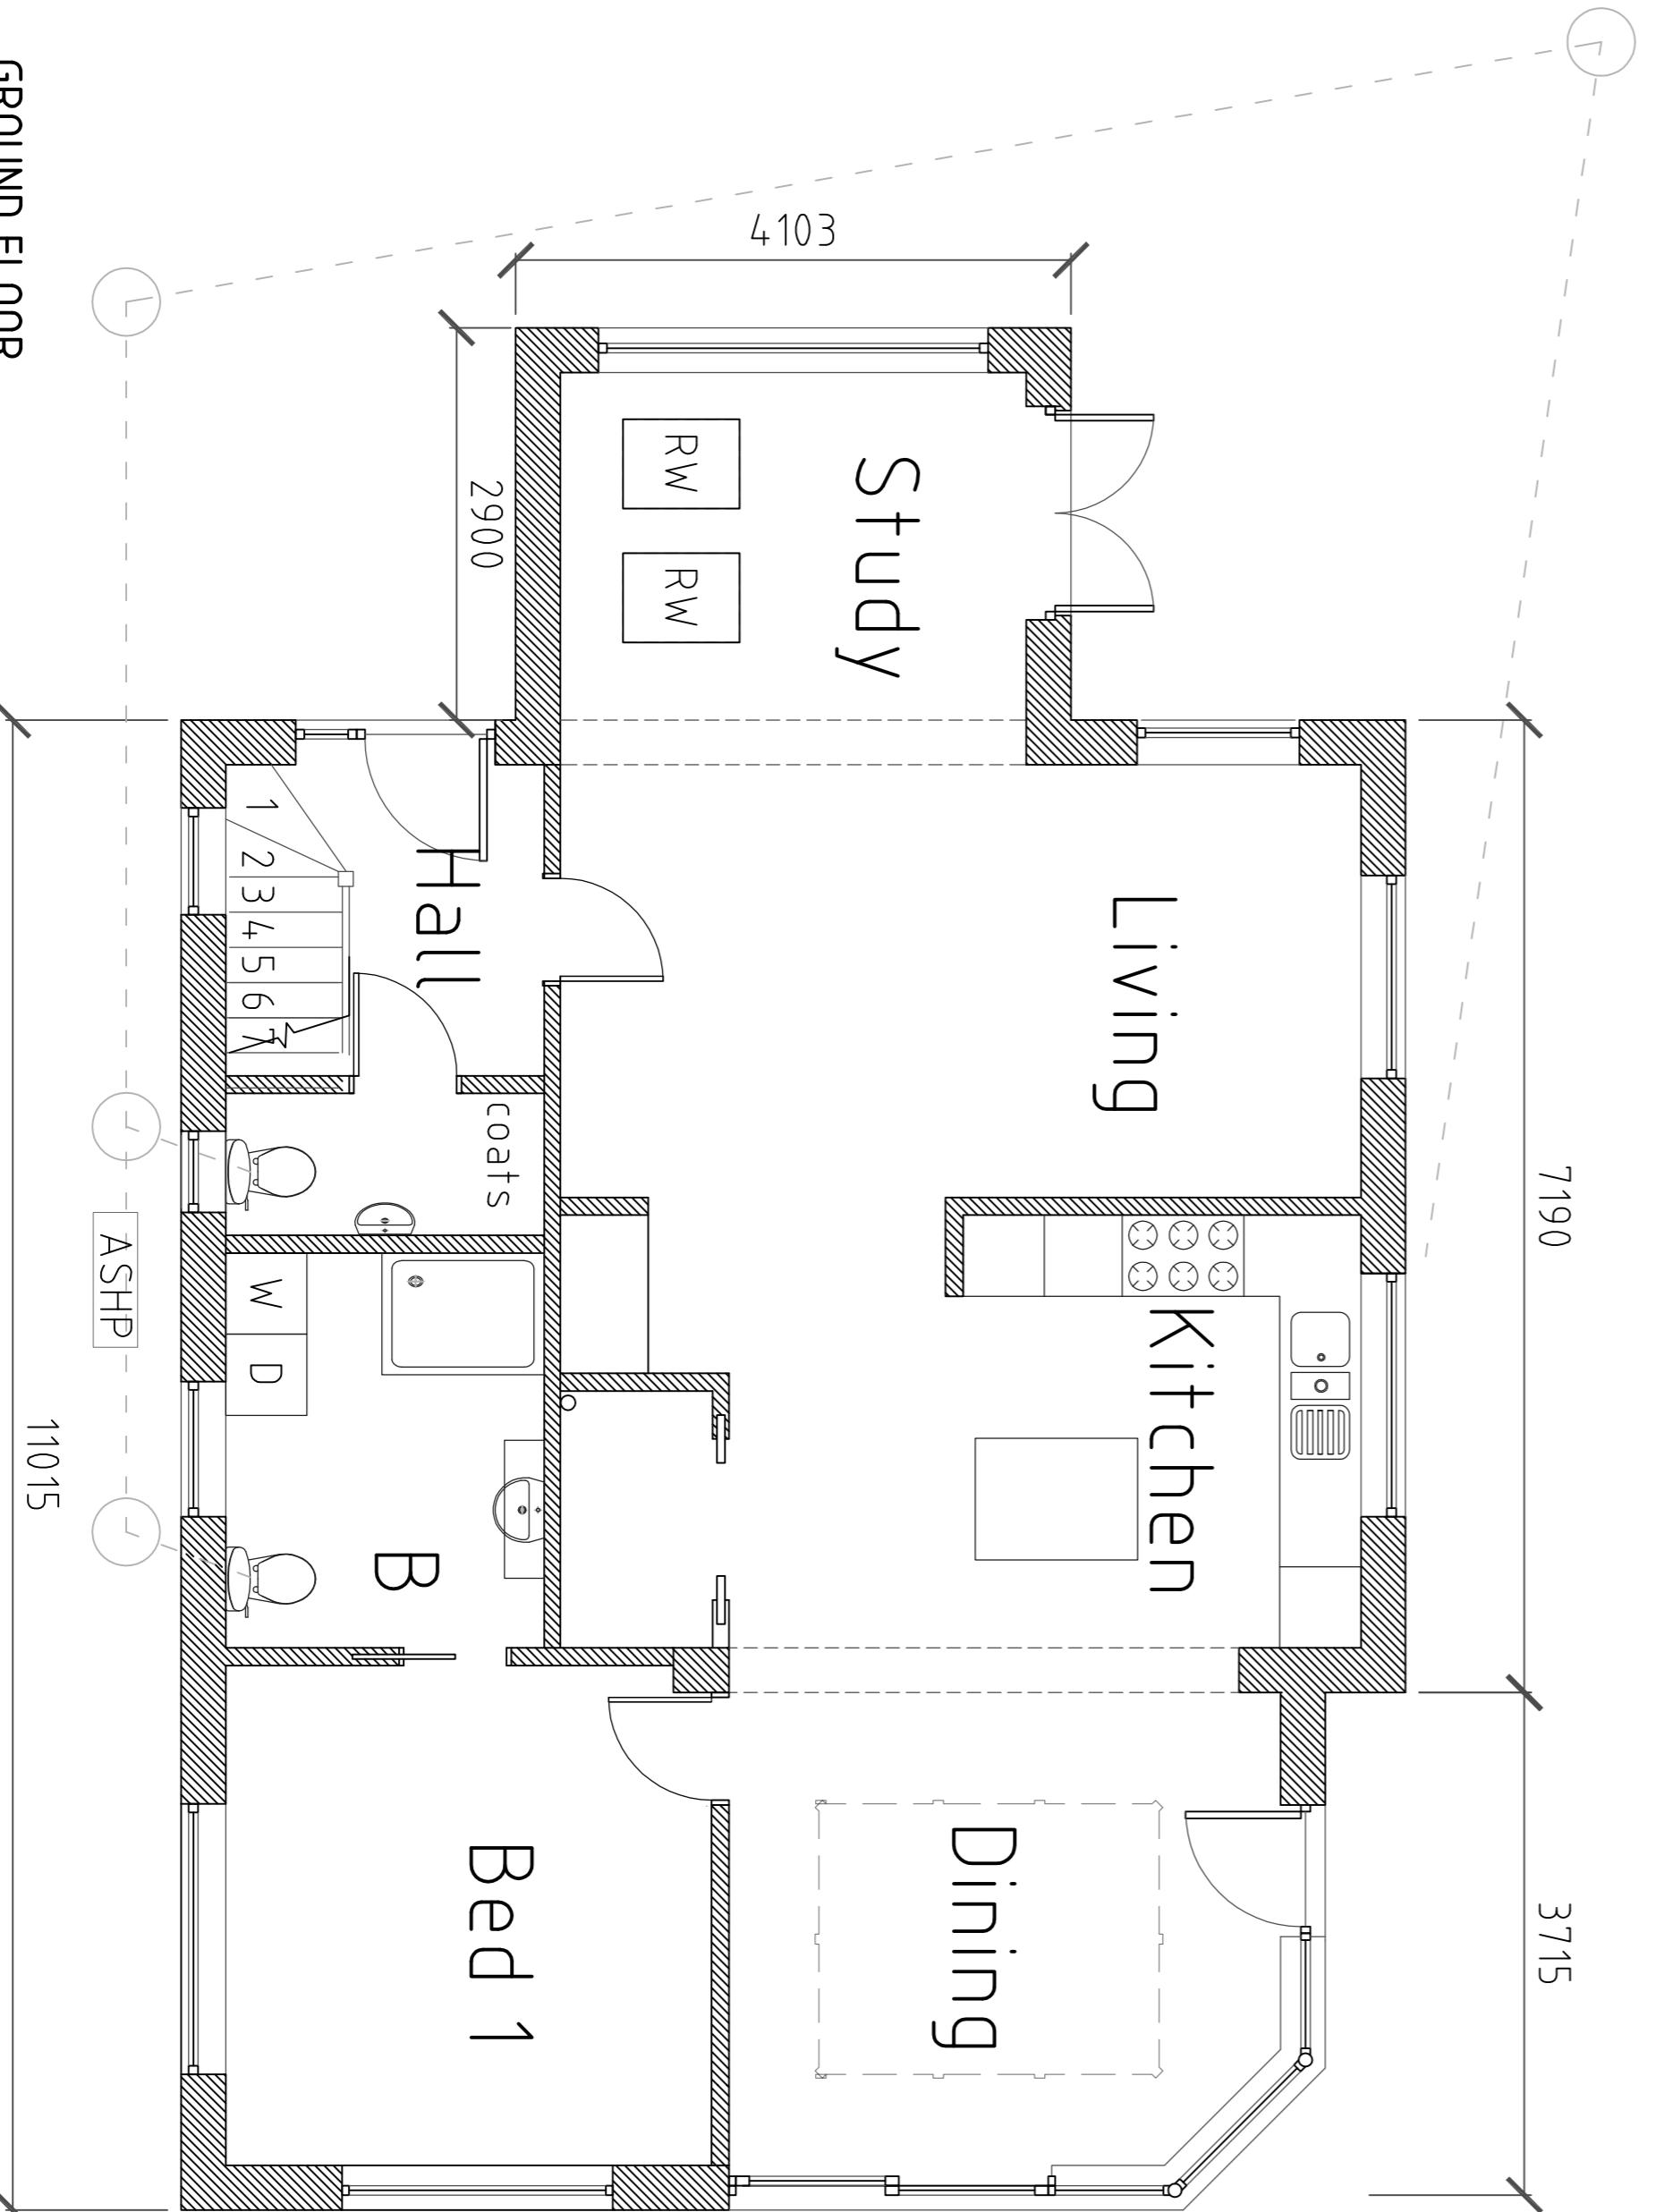
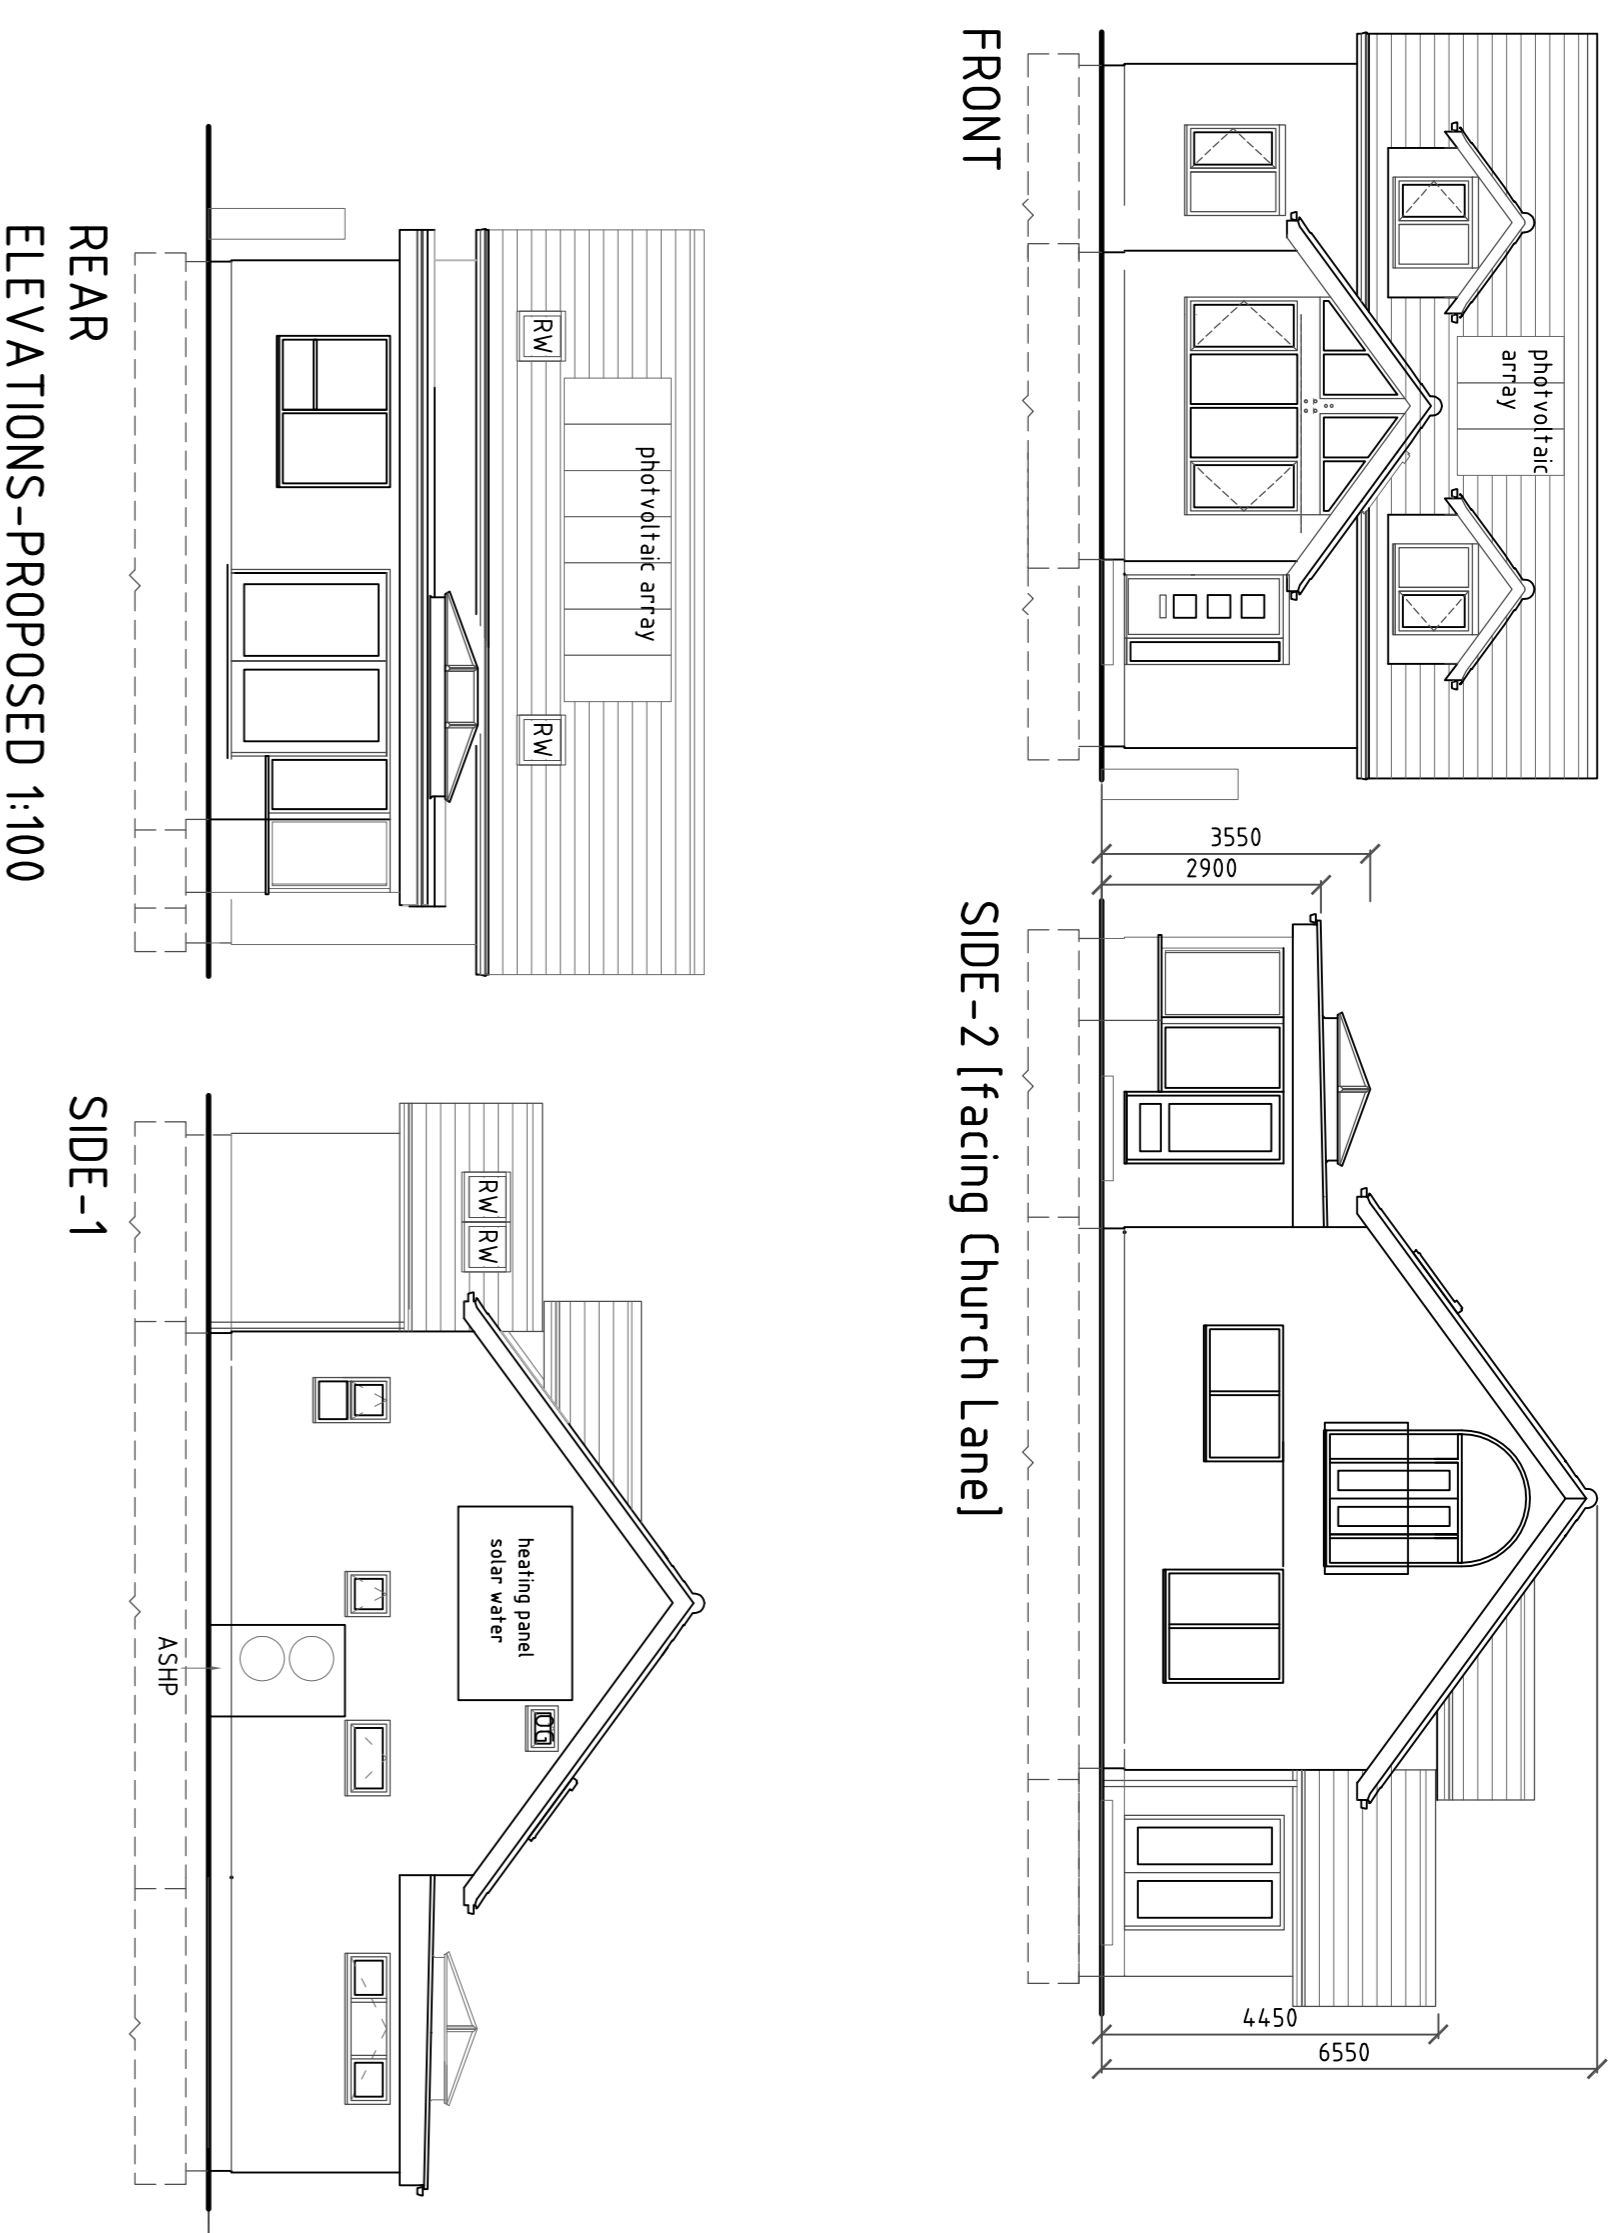


Notes:

1. Do not scale: if in doubt, ask
2. Figured dimensions are indicative only: contractor to check setting-out and site measurement. All working dimensions by site measurement.
3. Read in conjunction with specification notes.
4. Ensure all conditions of approvals are satisfied prior to commencing work.
5. Give appropriate notice to building inspector or all statutory inspection stages.
6. All work to comply with current applicable building regulations and associated codes of practice.
7. Follow manufacturer's recommendations for all proprietary products.
8. Where a supplier's technical details are shown, a detailed specification with engineer's details which take precedence in case of any conflict; report any such conflicts to designers and obtain instructions prior to proceeding.
9. Comply with the requirements of CDM 2015
10. Comply with all requirements of Party Wall Act agreements.

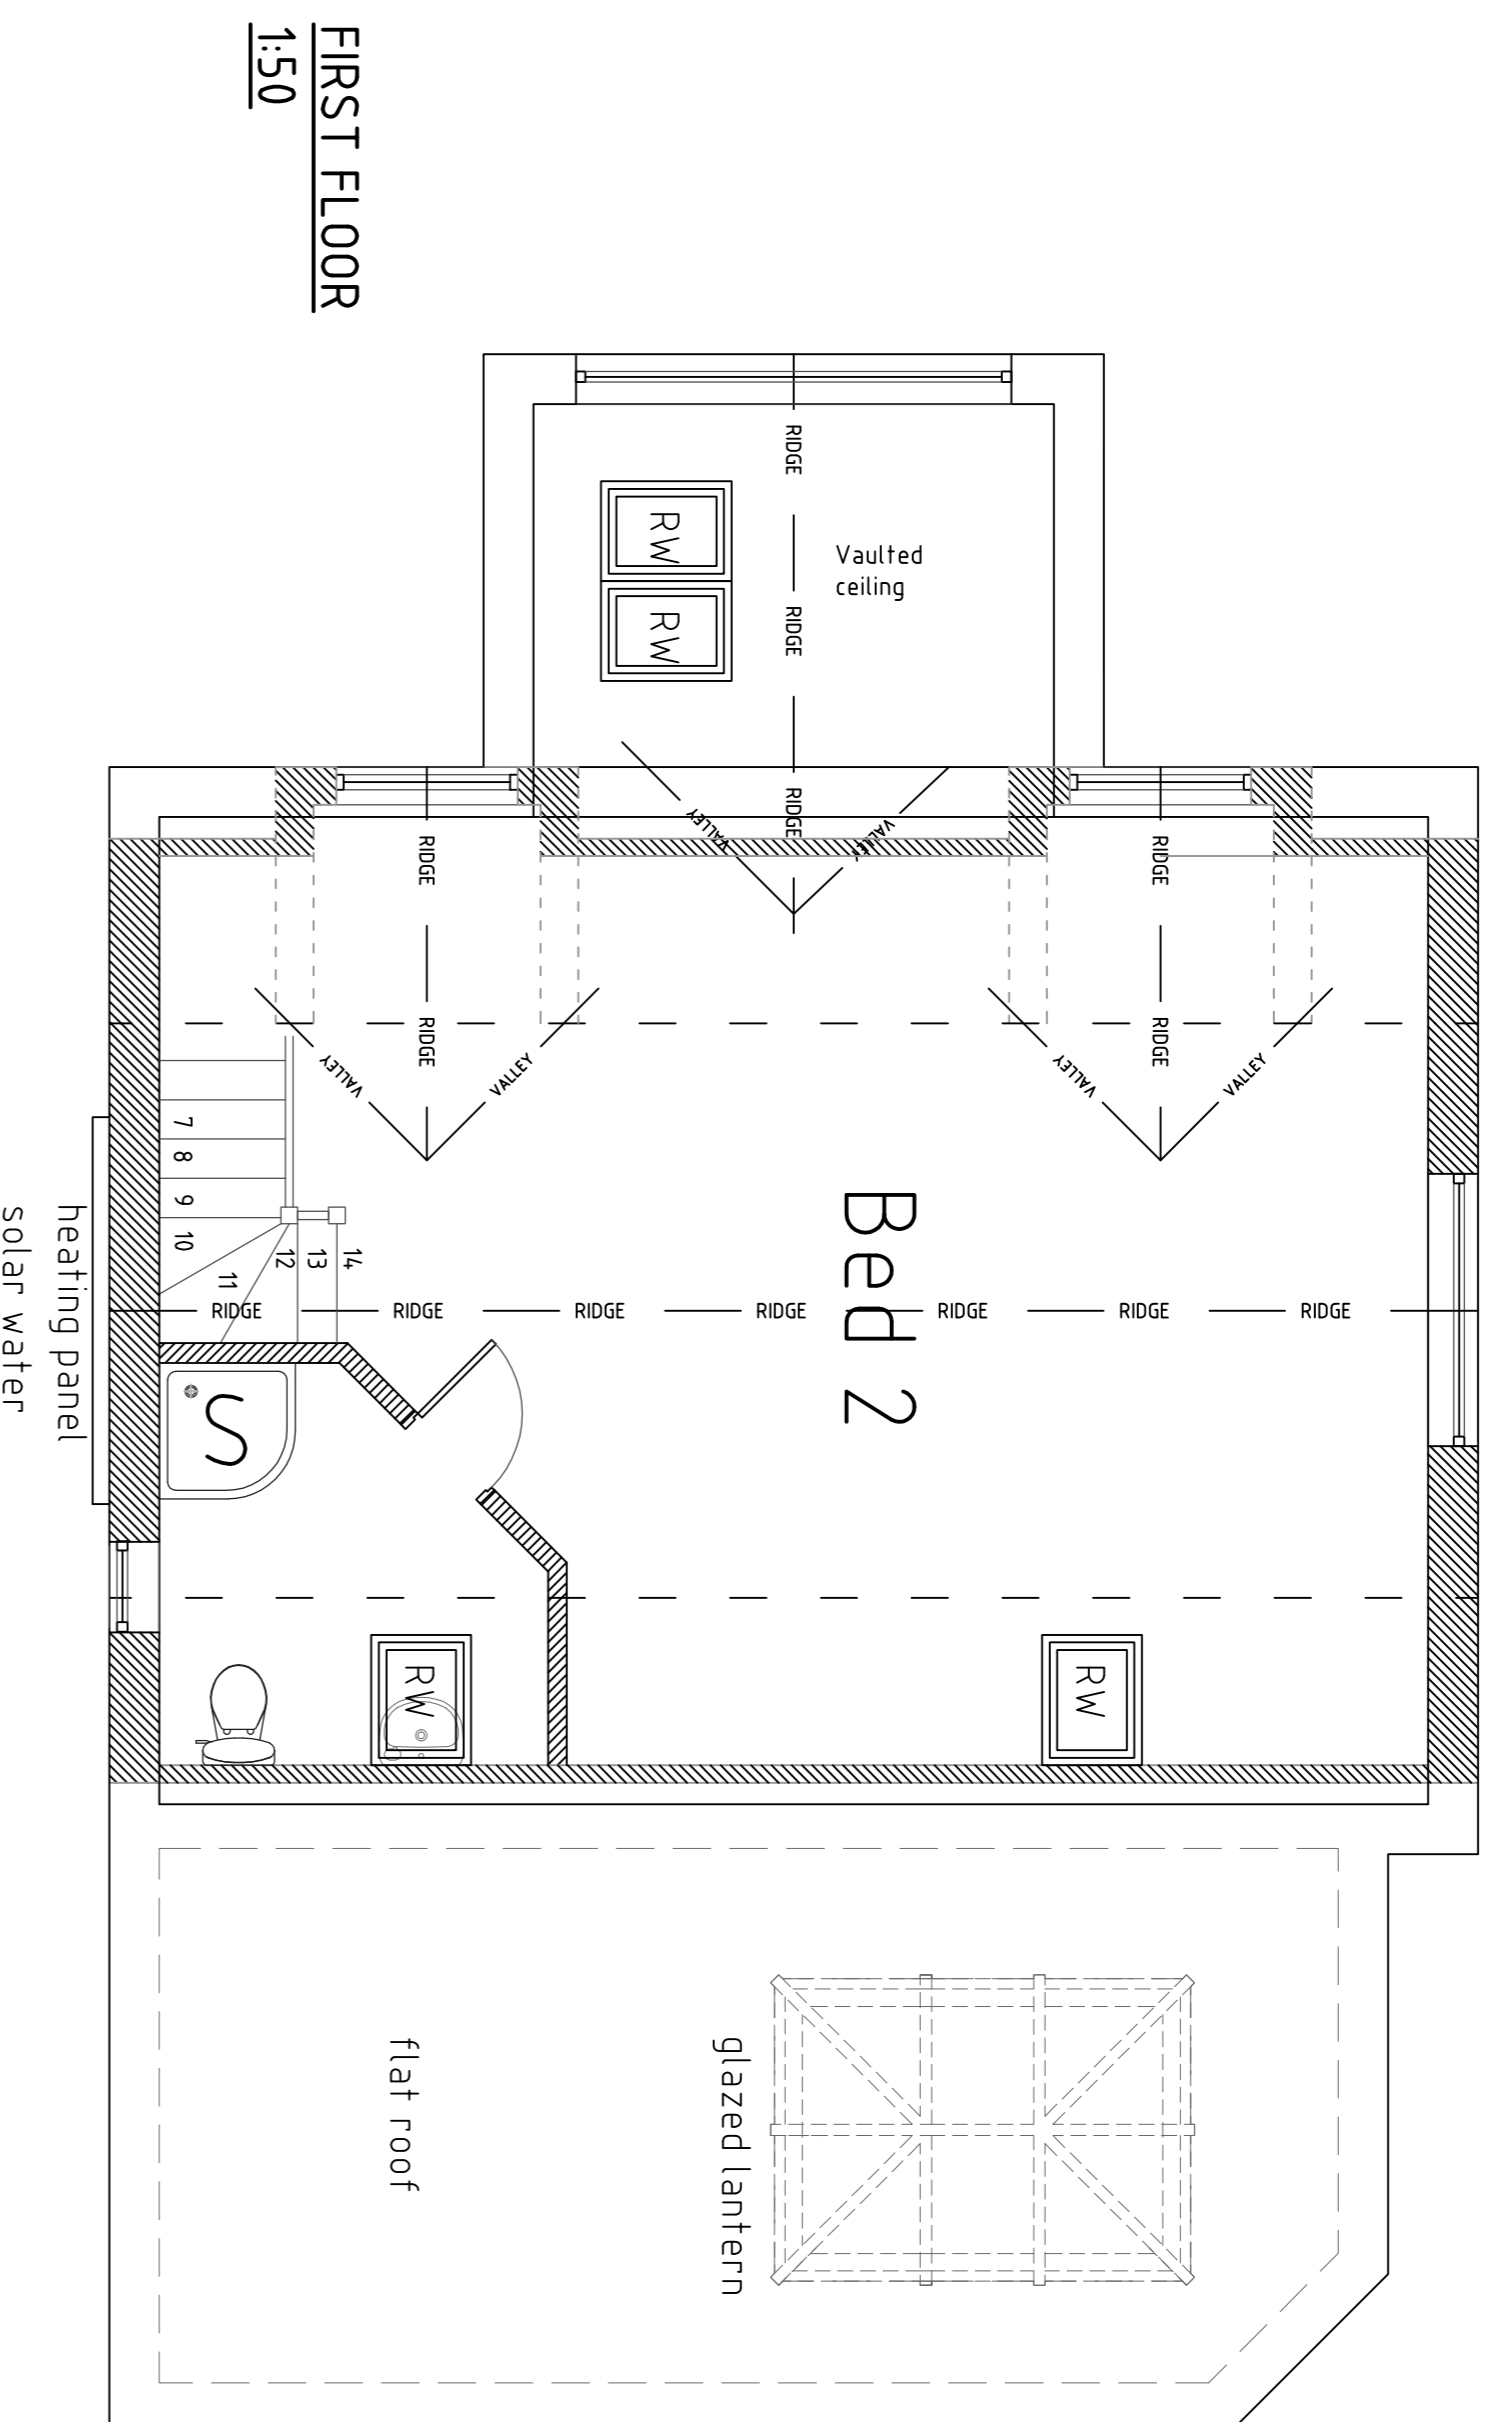

PP Building Design Ltd Architectural Services E-mail: ppbdhs@gmail.com Mobile: 07811 671608 Registered in England and Wales Company No. 5942938	
REPLACEMENT OF DWELLING	
Project	
Address 10 MAIN STREET, BOTTESFORD	
Client Mr & Mrs WILLIAMSON	
Drawing Title PLANS AND ELEVATIONS, SITE PLAN	
Date	Scale
MAY 2022	AS SHOWN @ A1
Dwg No	Revision
21/018 - P01	