




Ground Floor Plan. 1:50

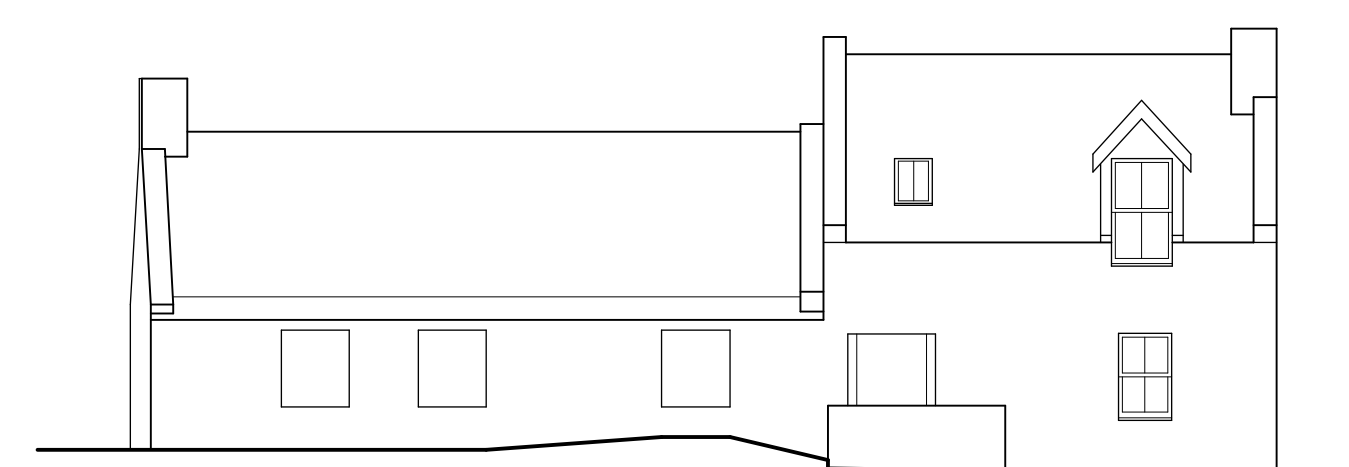


North Elevation. 1:100

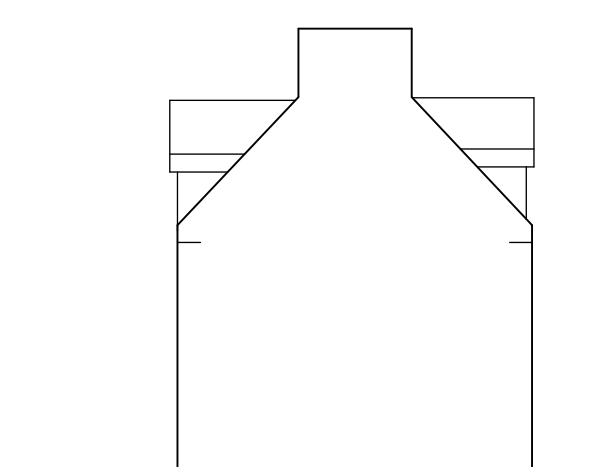


West Elevation. 1:100

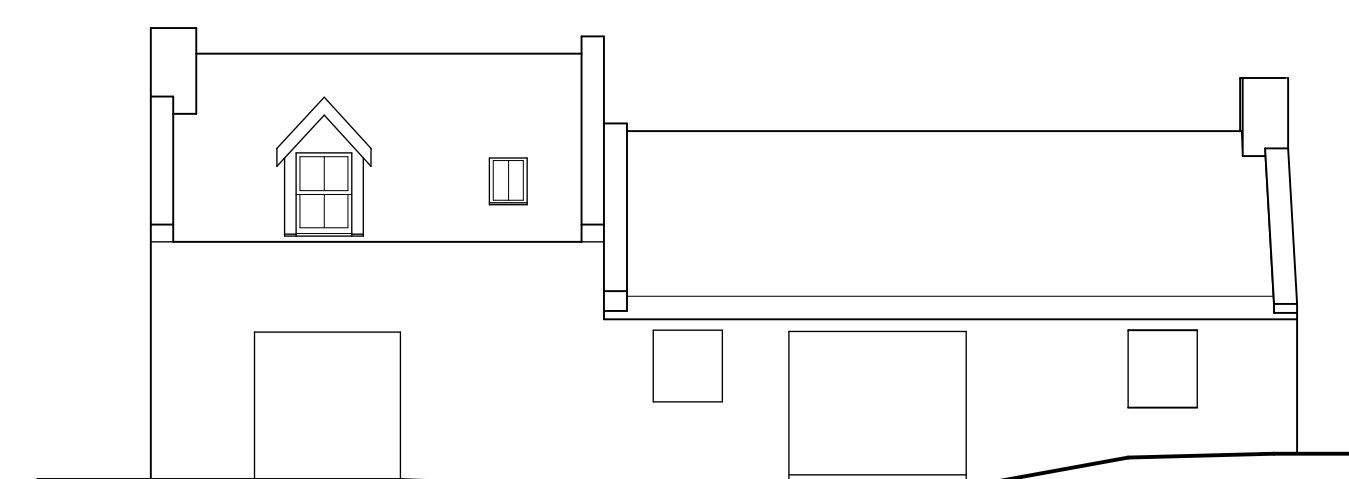


South Elevation. 1:100

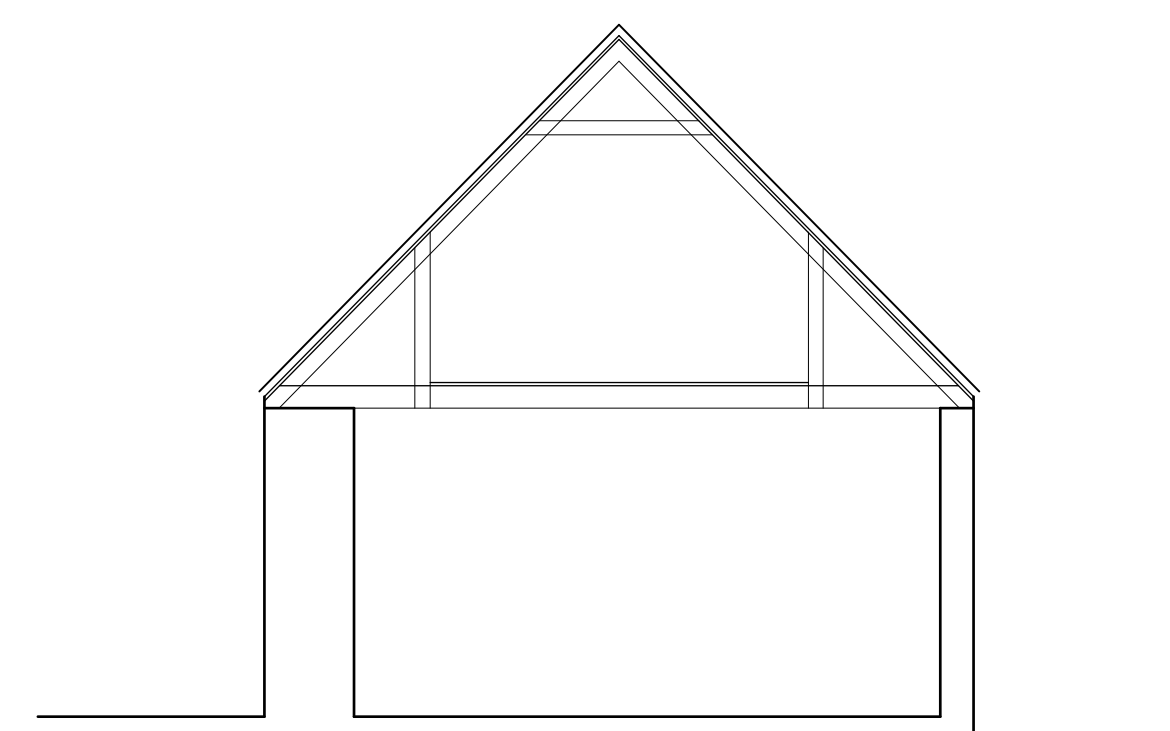


1-Storey Section

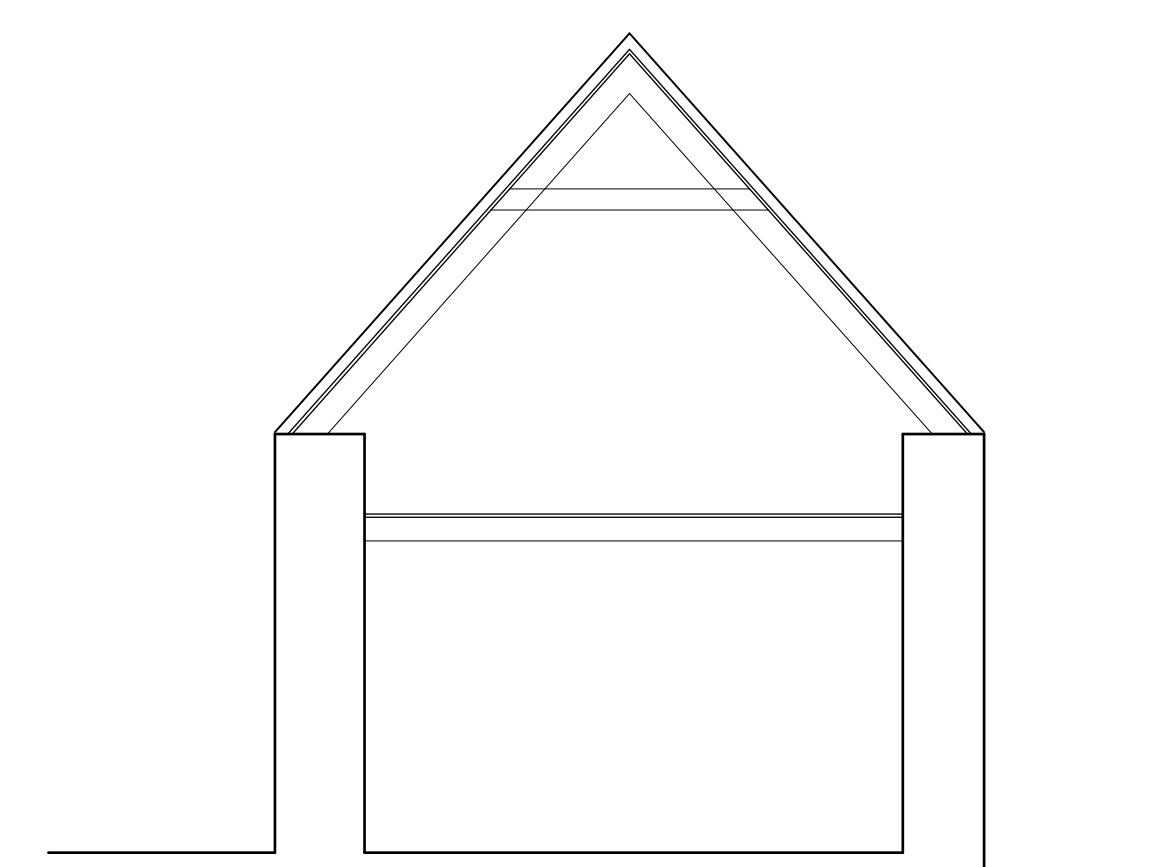

2-Storey Section

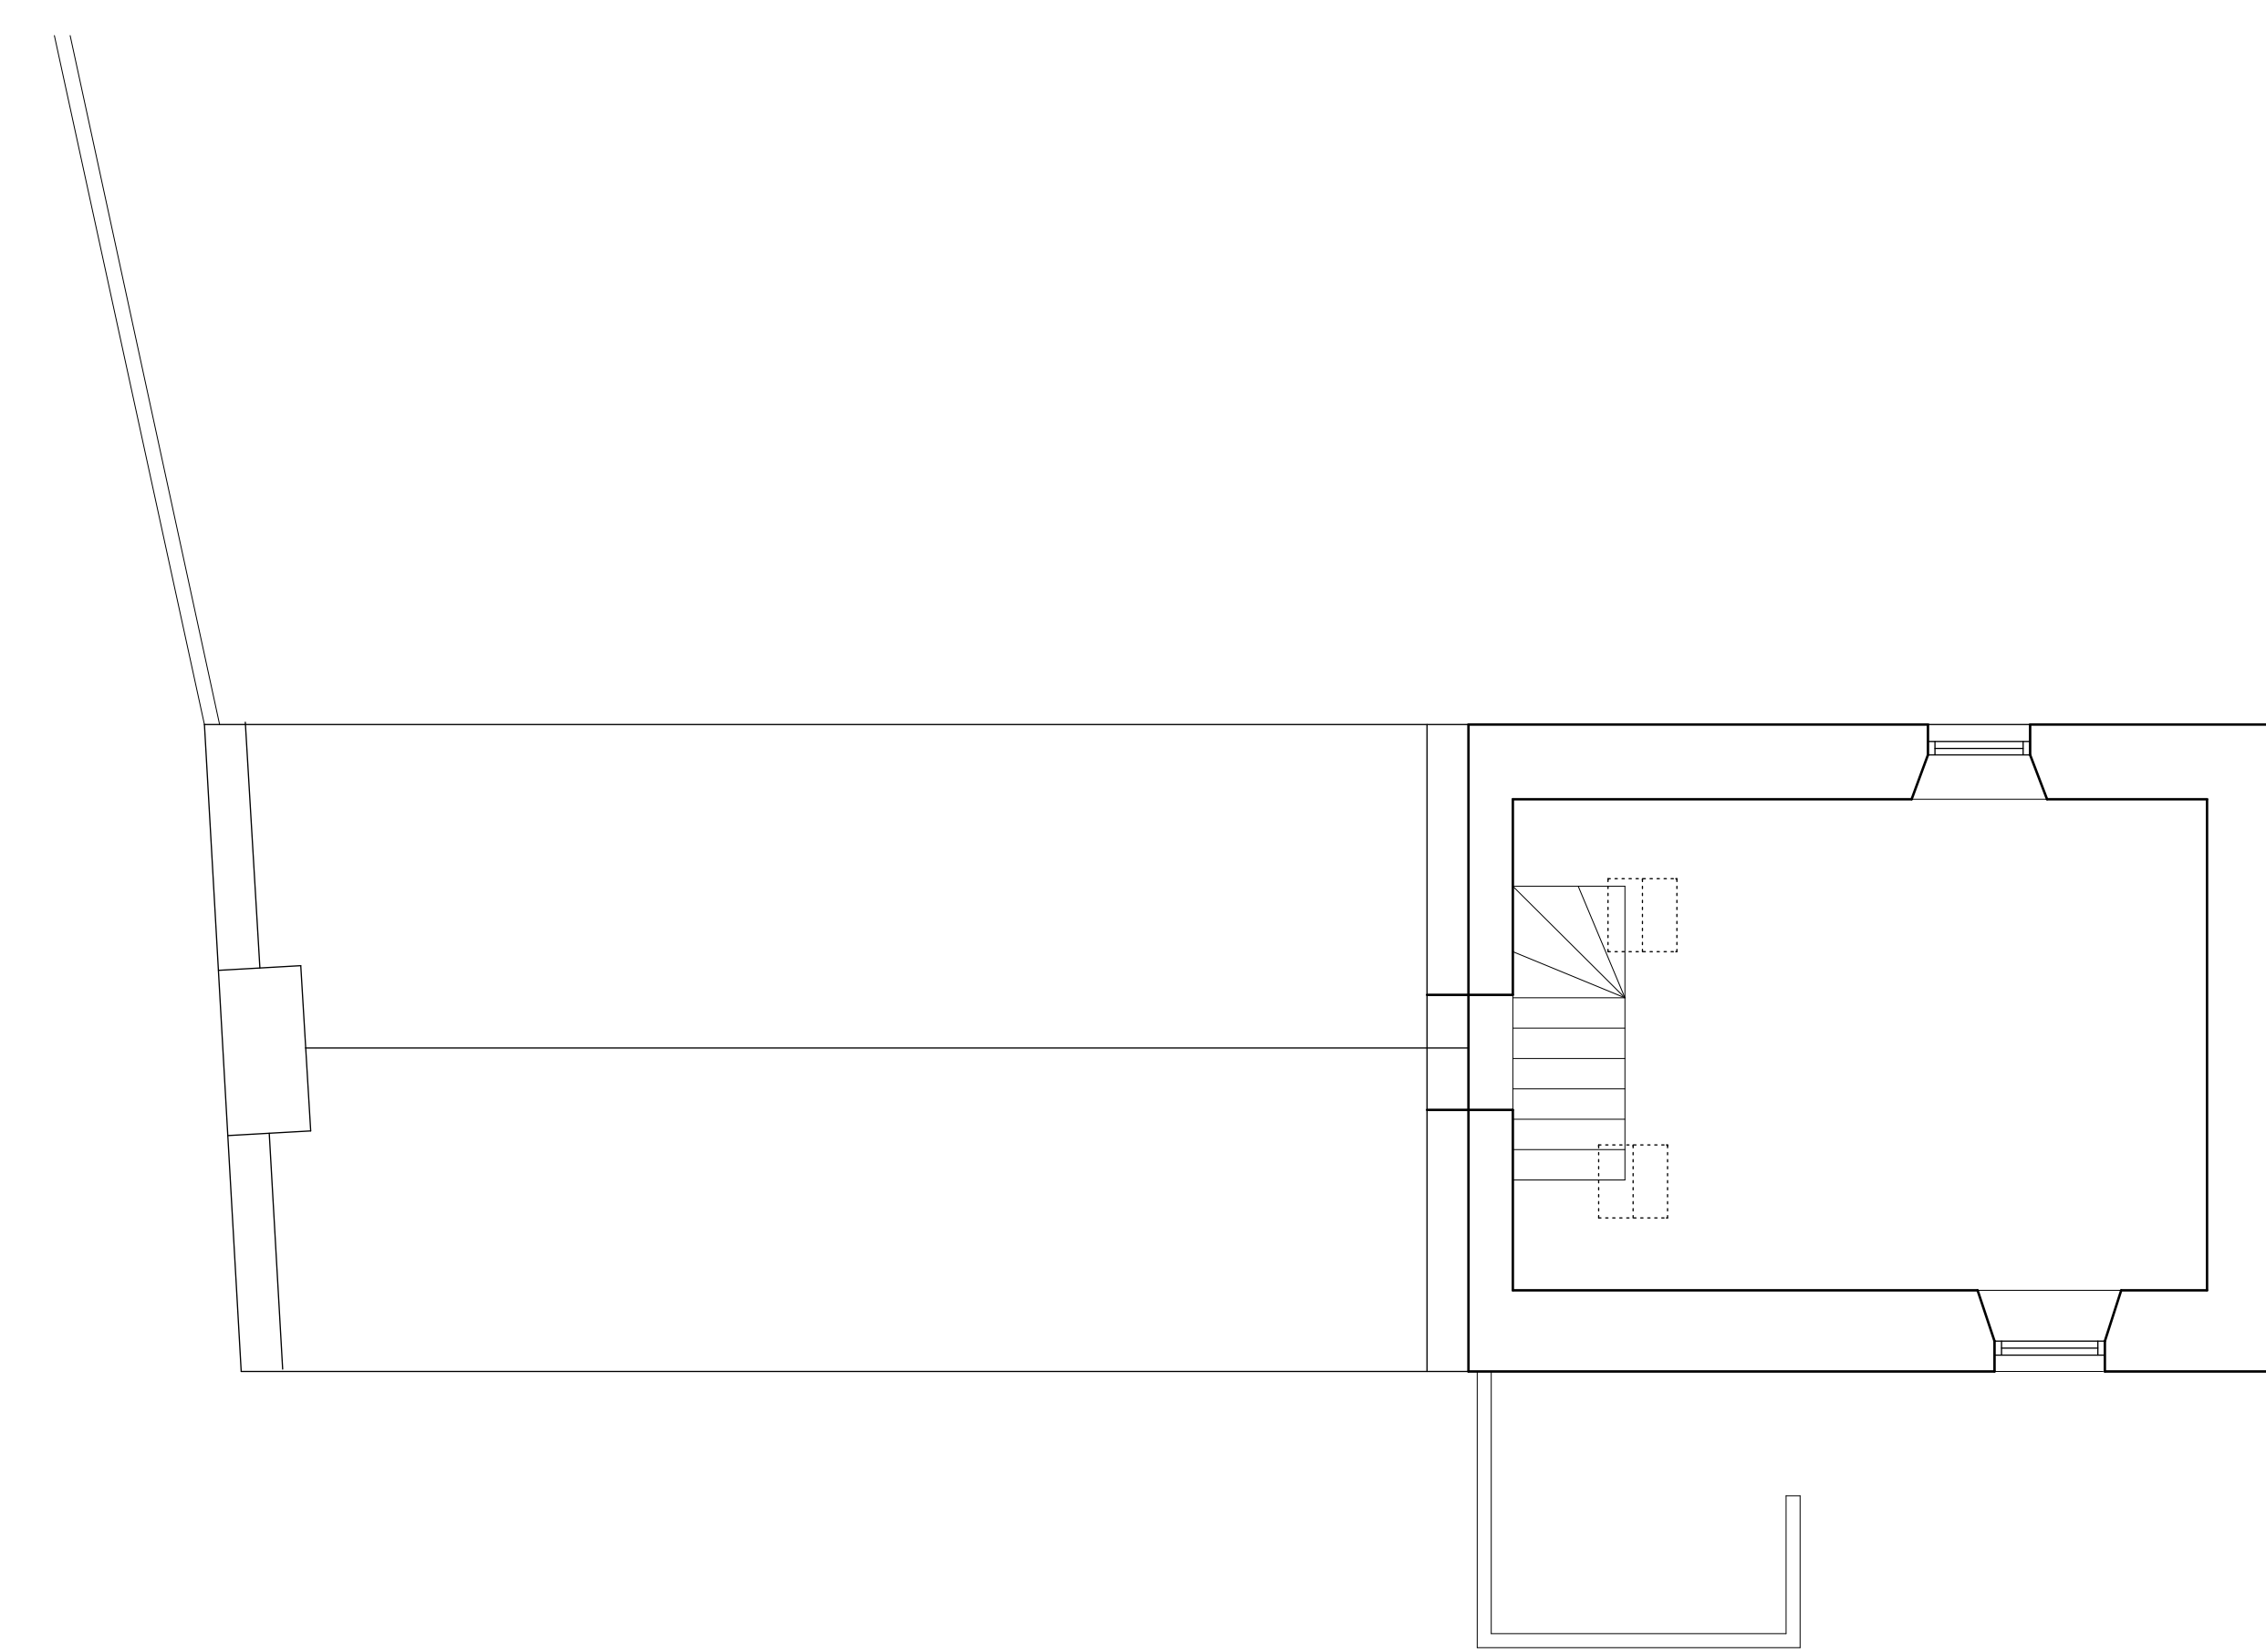

First Floor Plan. 1:50

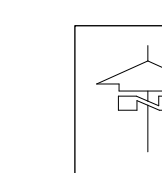

©Crown Copyright and database rights 2018 OS 100019980

Location Plan 1:1250

No	Revisions	Date	Initials
A	Existing Garage Added	17.04.22	MR

**MANTELL RITCHIE**  
Chartered Architects

27A High Street, BANFF,  
AB94 5AN  
Tel: 01261 812267  
Email: admin@mantellritchie.co.uk  
www.mantellritchie.com

Copyright of Mantell Ritchie, Chartered Architect.

project  
**188 Seatown, CULLEN.**  
Proposed Alterations  
for  
Mr + Mrs D Pritchard

content  
Plans and Elevations

scales  
1:50, 1:100

drawn by	size	date
MR	A0	14.02.22

ref **21170 EX.A**