


©Crown Copyright and database rights 2018 OS 100019980

Location Plan 1:1250




North Elevation. 1:100


West Elevation. 1:100

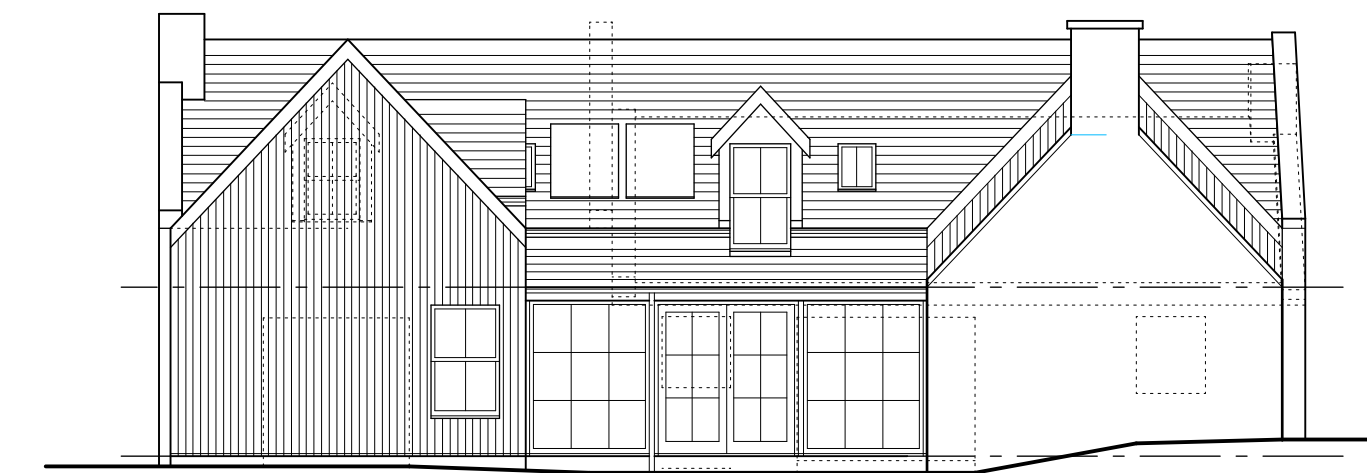


South Elevation. 1:100

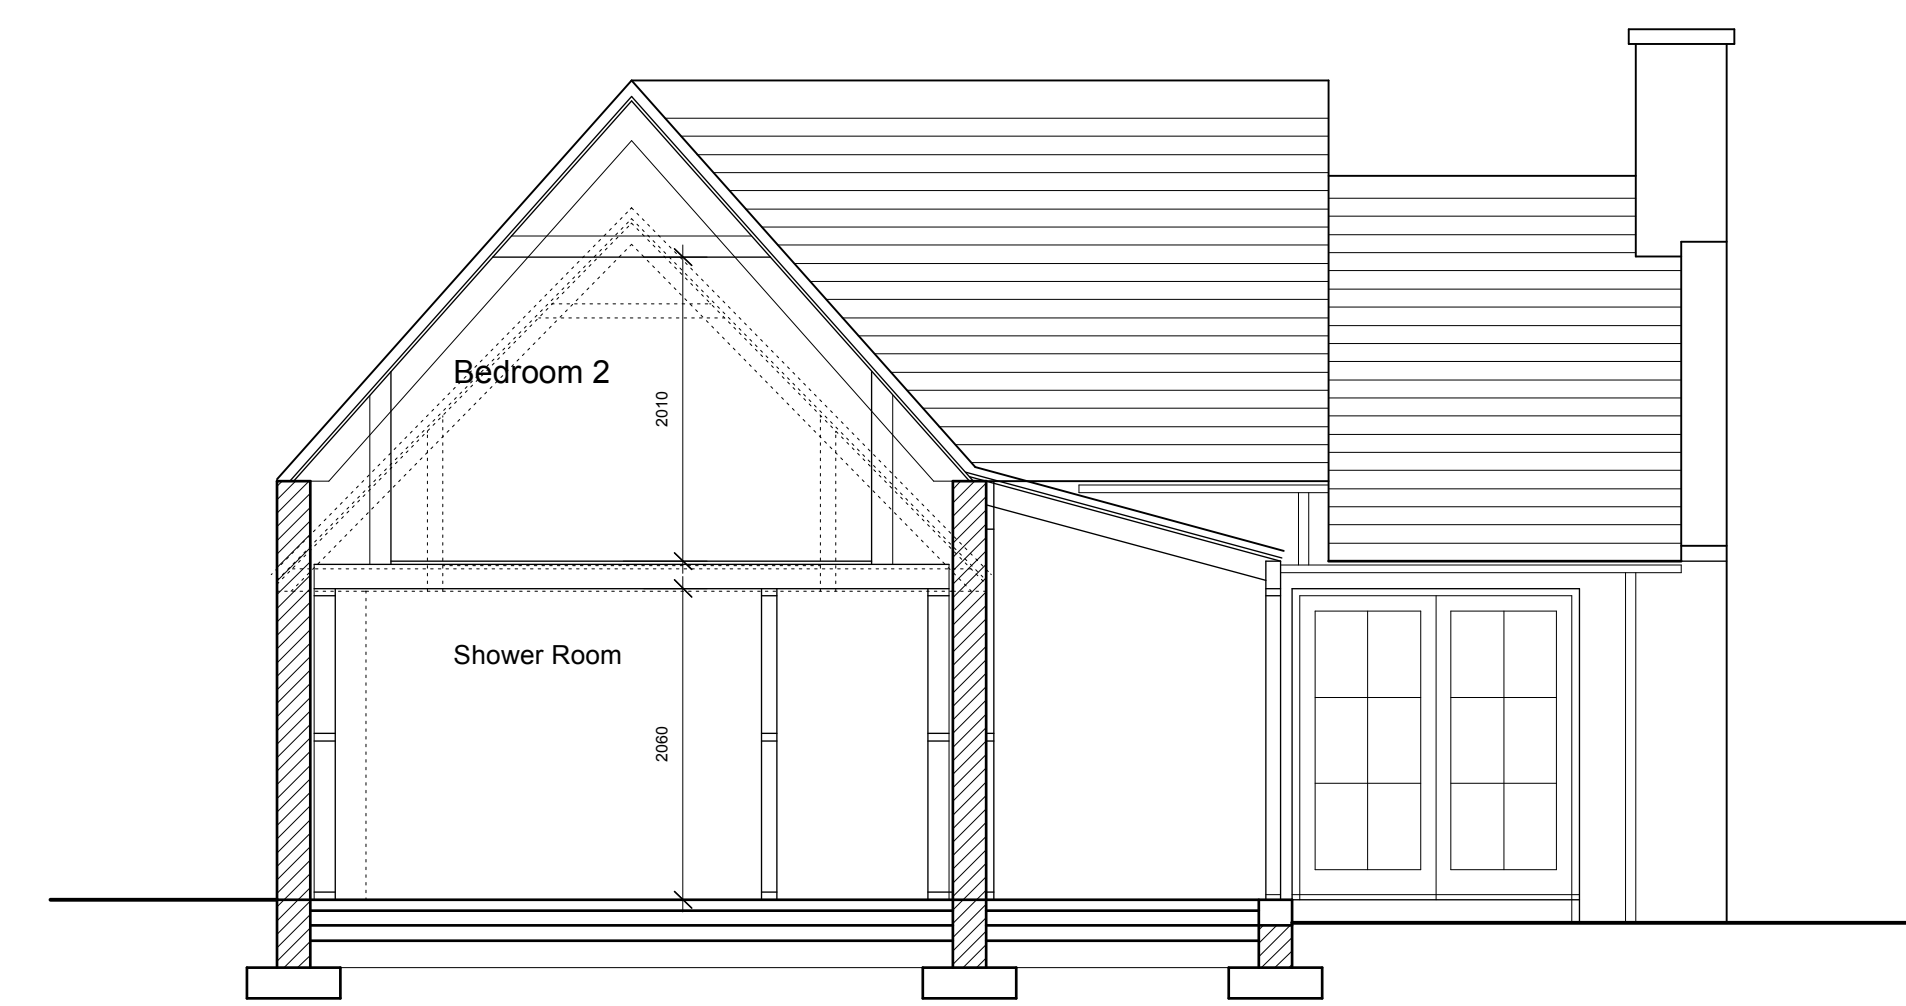

Sectional West Elevation. 1:50

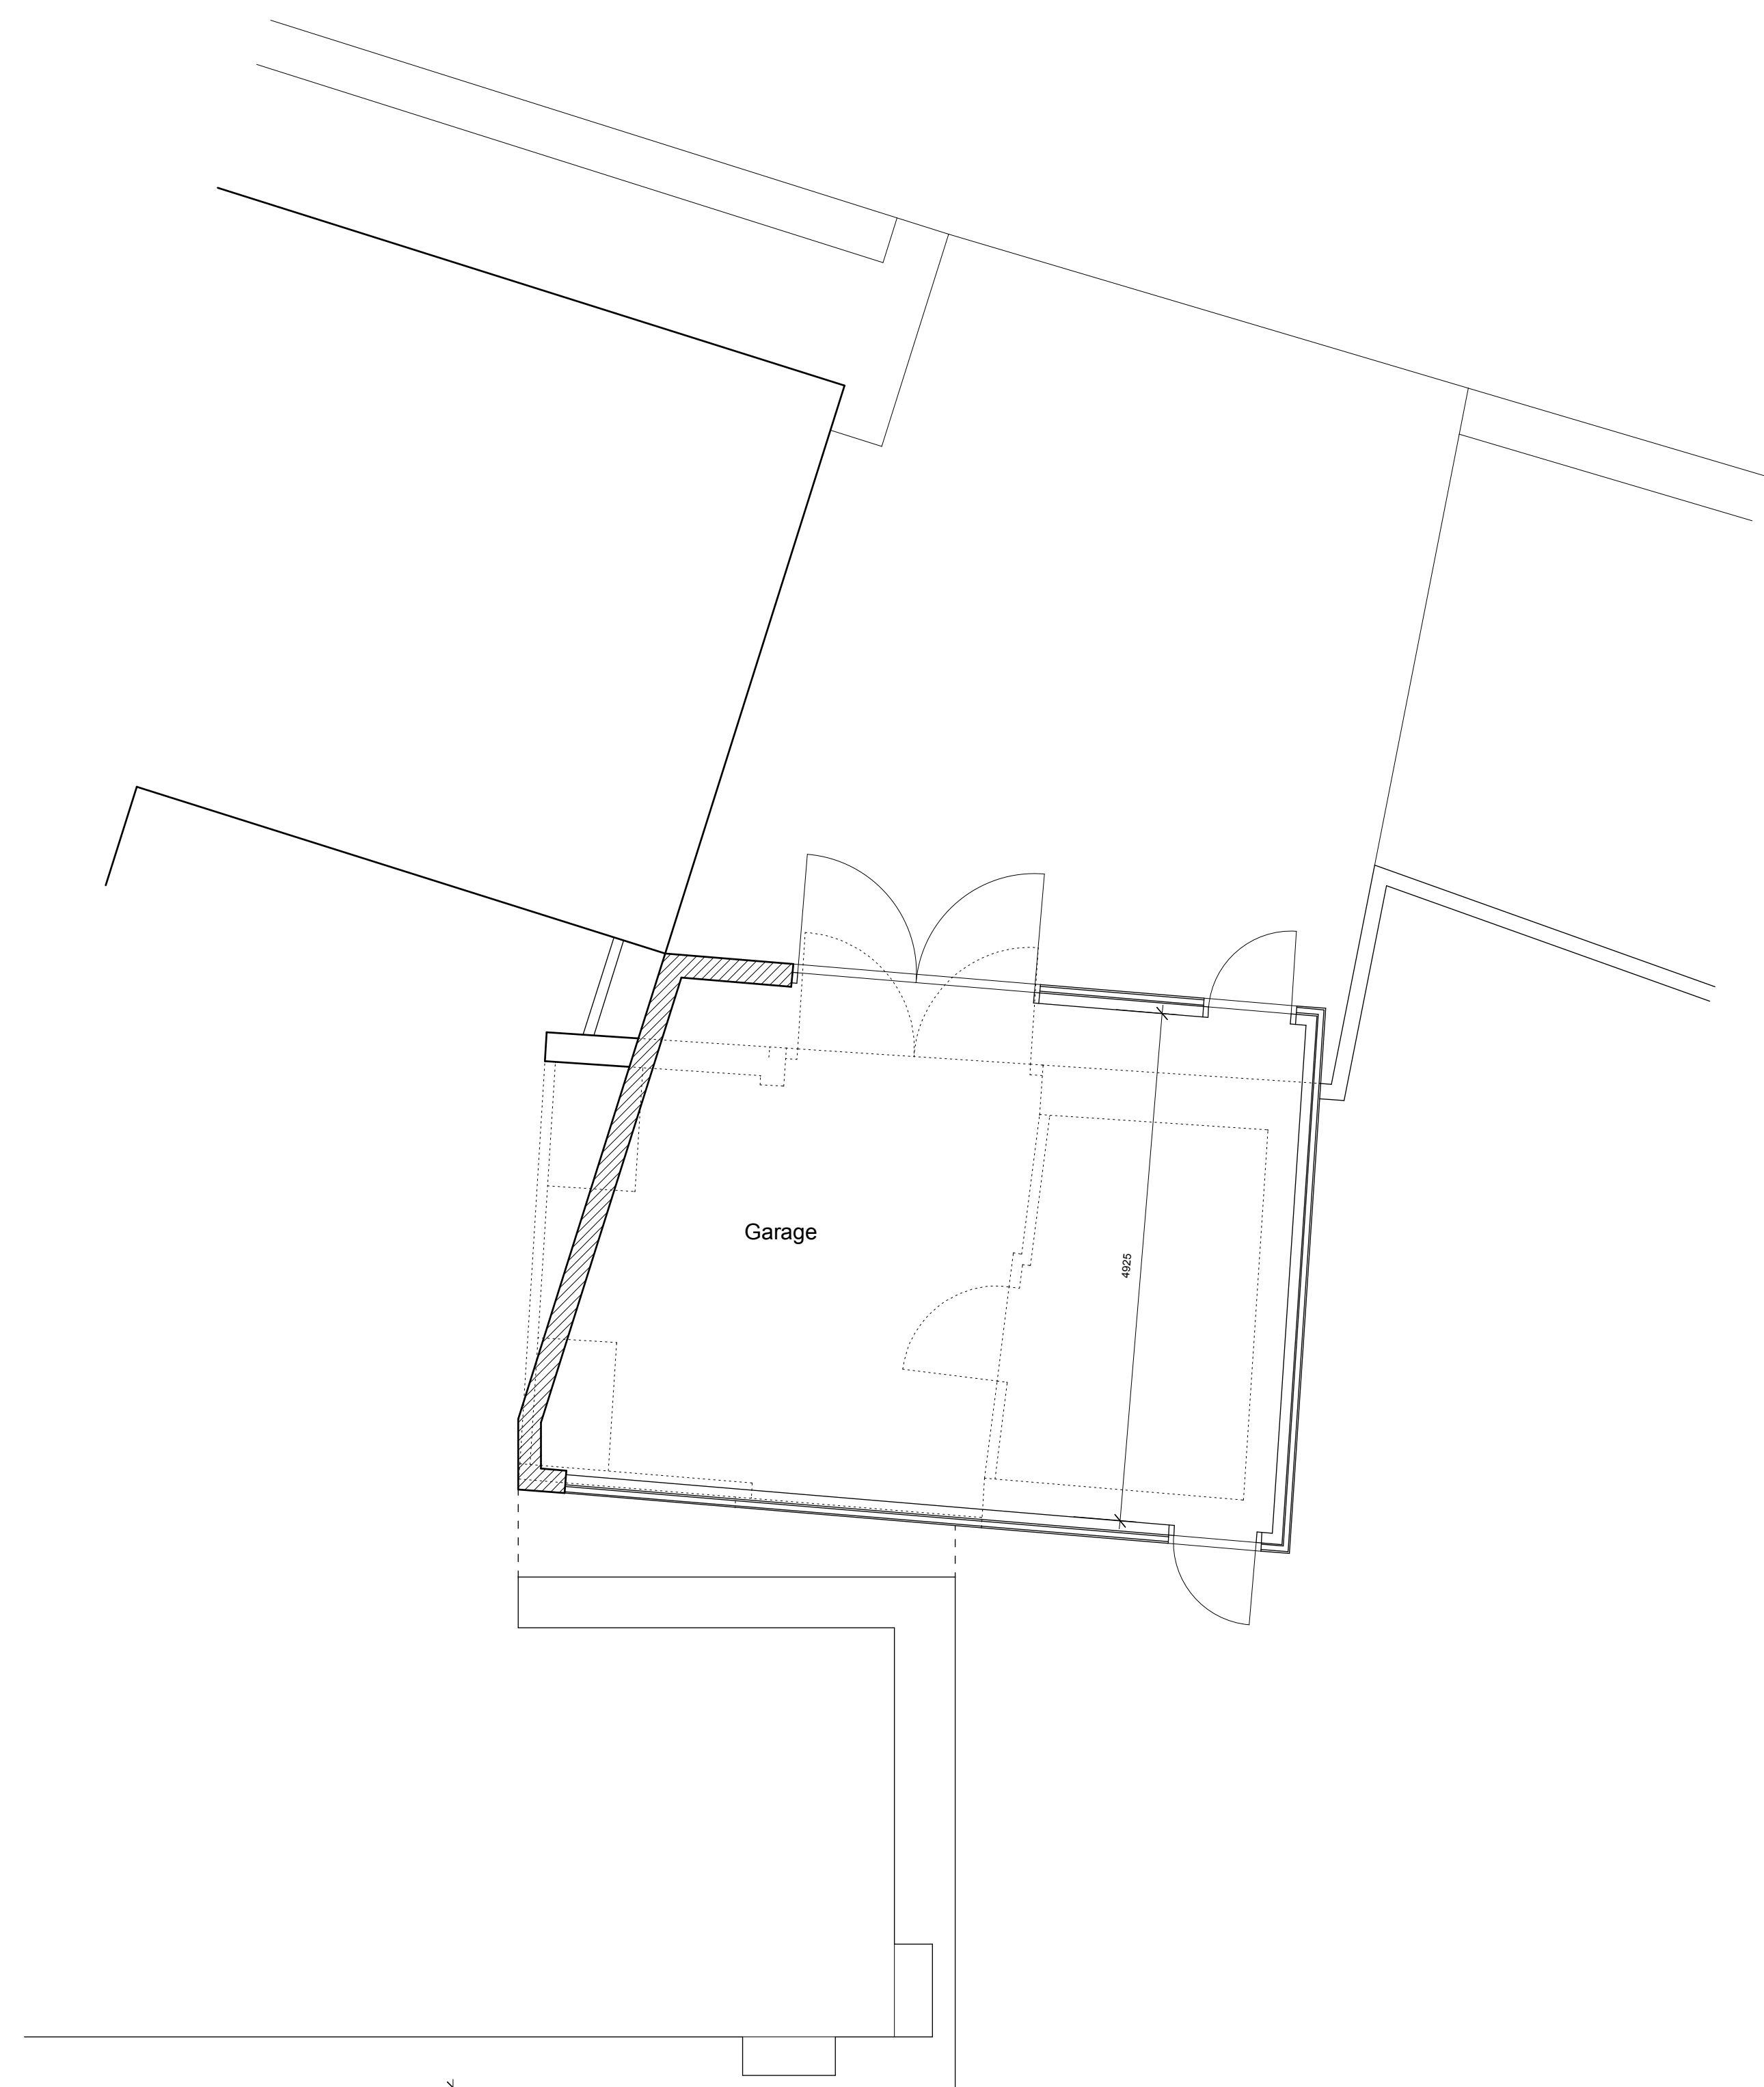

Ground Floor Plan. 1:50

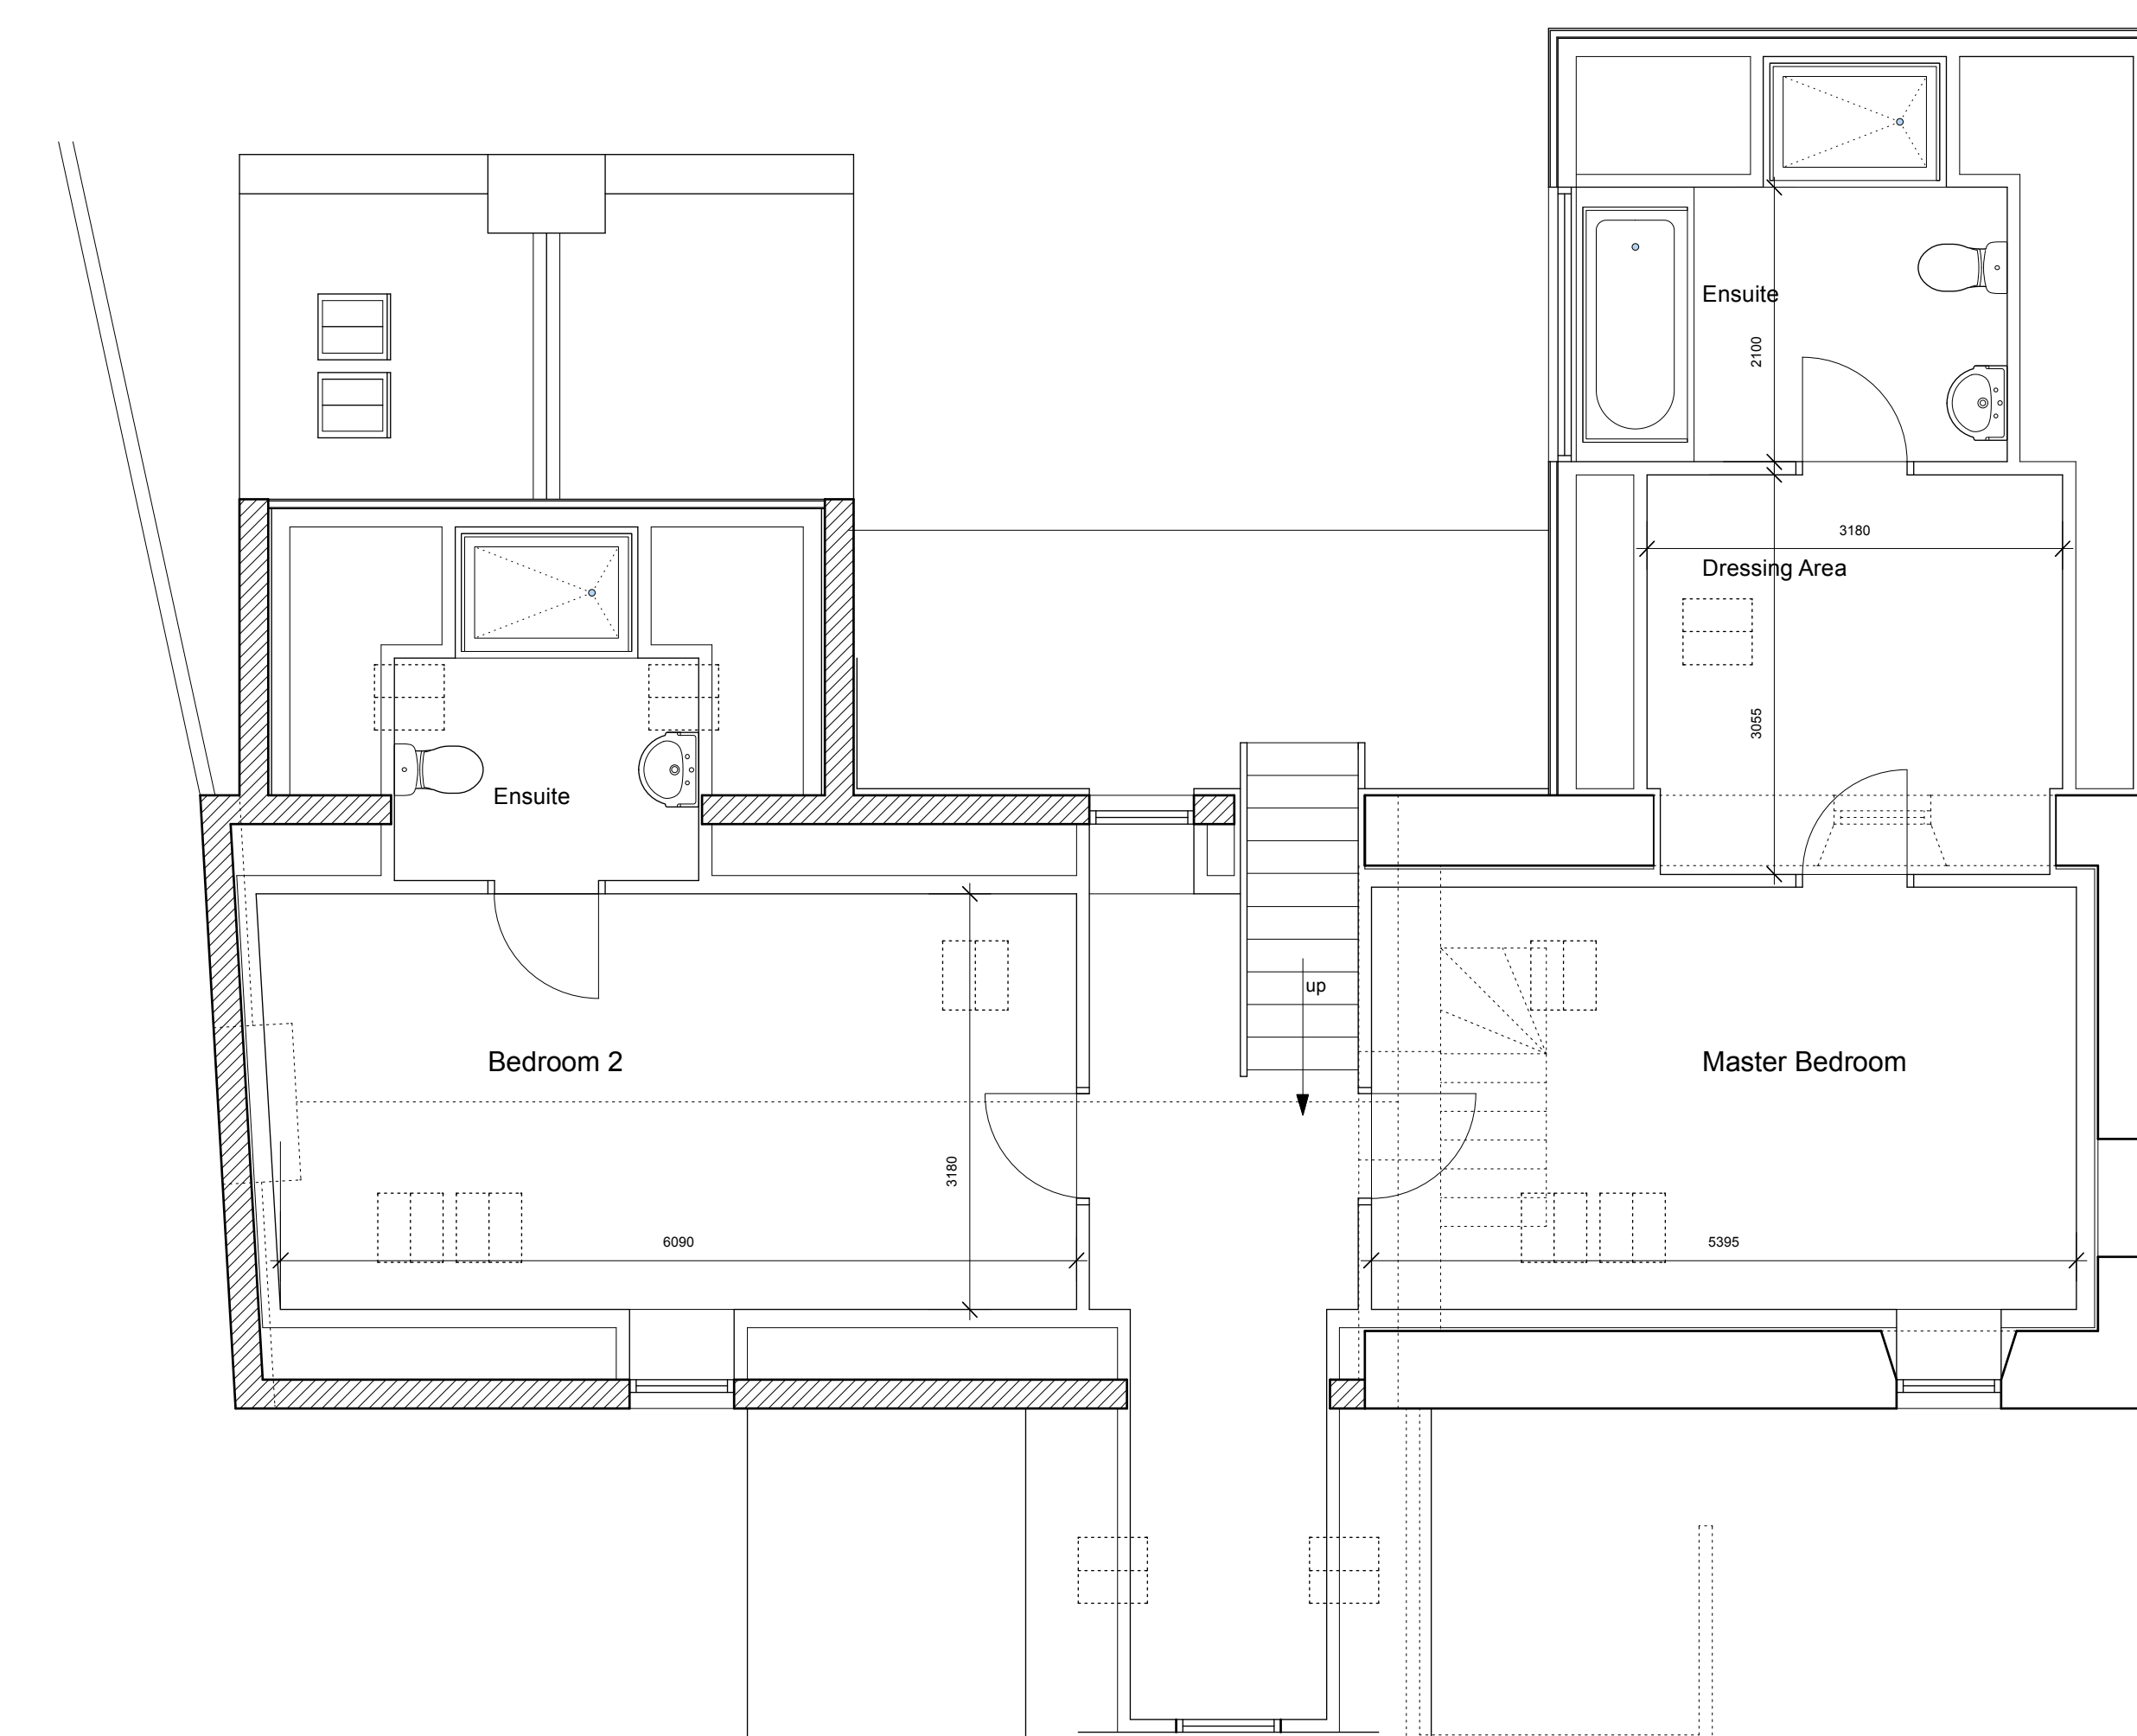

First Floor Plan. 1:50

No	Revisions	Date	Initials
D	Garage Proposals Added	18.04.22	MR
C	Porch Revisions	17.04.22	MR
B	Further Revisions	06.04.22	MR
A	Various Revisions	11.03.22	MR

**MANTELL  
RITCHIE**

Chartered Architects

27A High Street, BANFF,  
RG45 1AN  
Tel: 01261 812267  
Email: admin@mantellritchie.co.uk  
www.mantellritchie.com



Copyright of Mantell Ritchie - Chartered Architect.

project  
**188 Seatown,  
CULLEN.**  
Proposed Alterations  
for  
Mr + Mrs D Pritchard

content  
Plans, Sections and Elevations

scales  
1:50, 1:100, 1:1250  
drawn by size date  
MR A0 14.02.22

ref **21170** **01D**