


This drawing is solely for the purposes of obtaining planning and building warrant approval. The drawing may be suitable for constructional purposes but it may be necessary to augment/and or amend this information for this purpose. No liability will be accepted for any omission on this drawing should the drawing be used for constructional purposes.

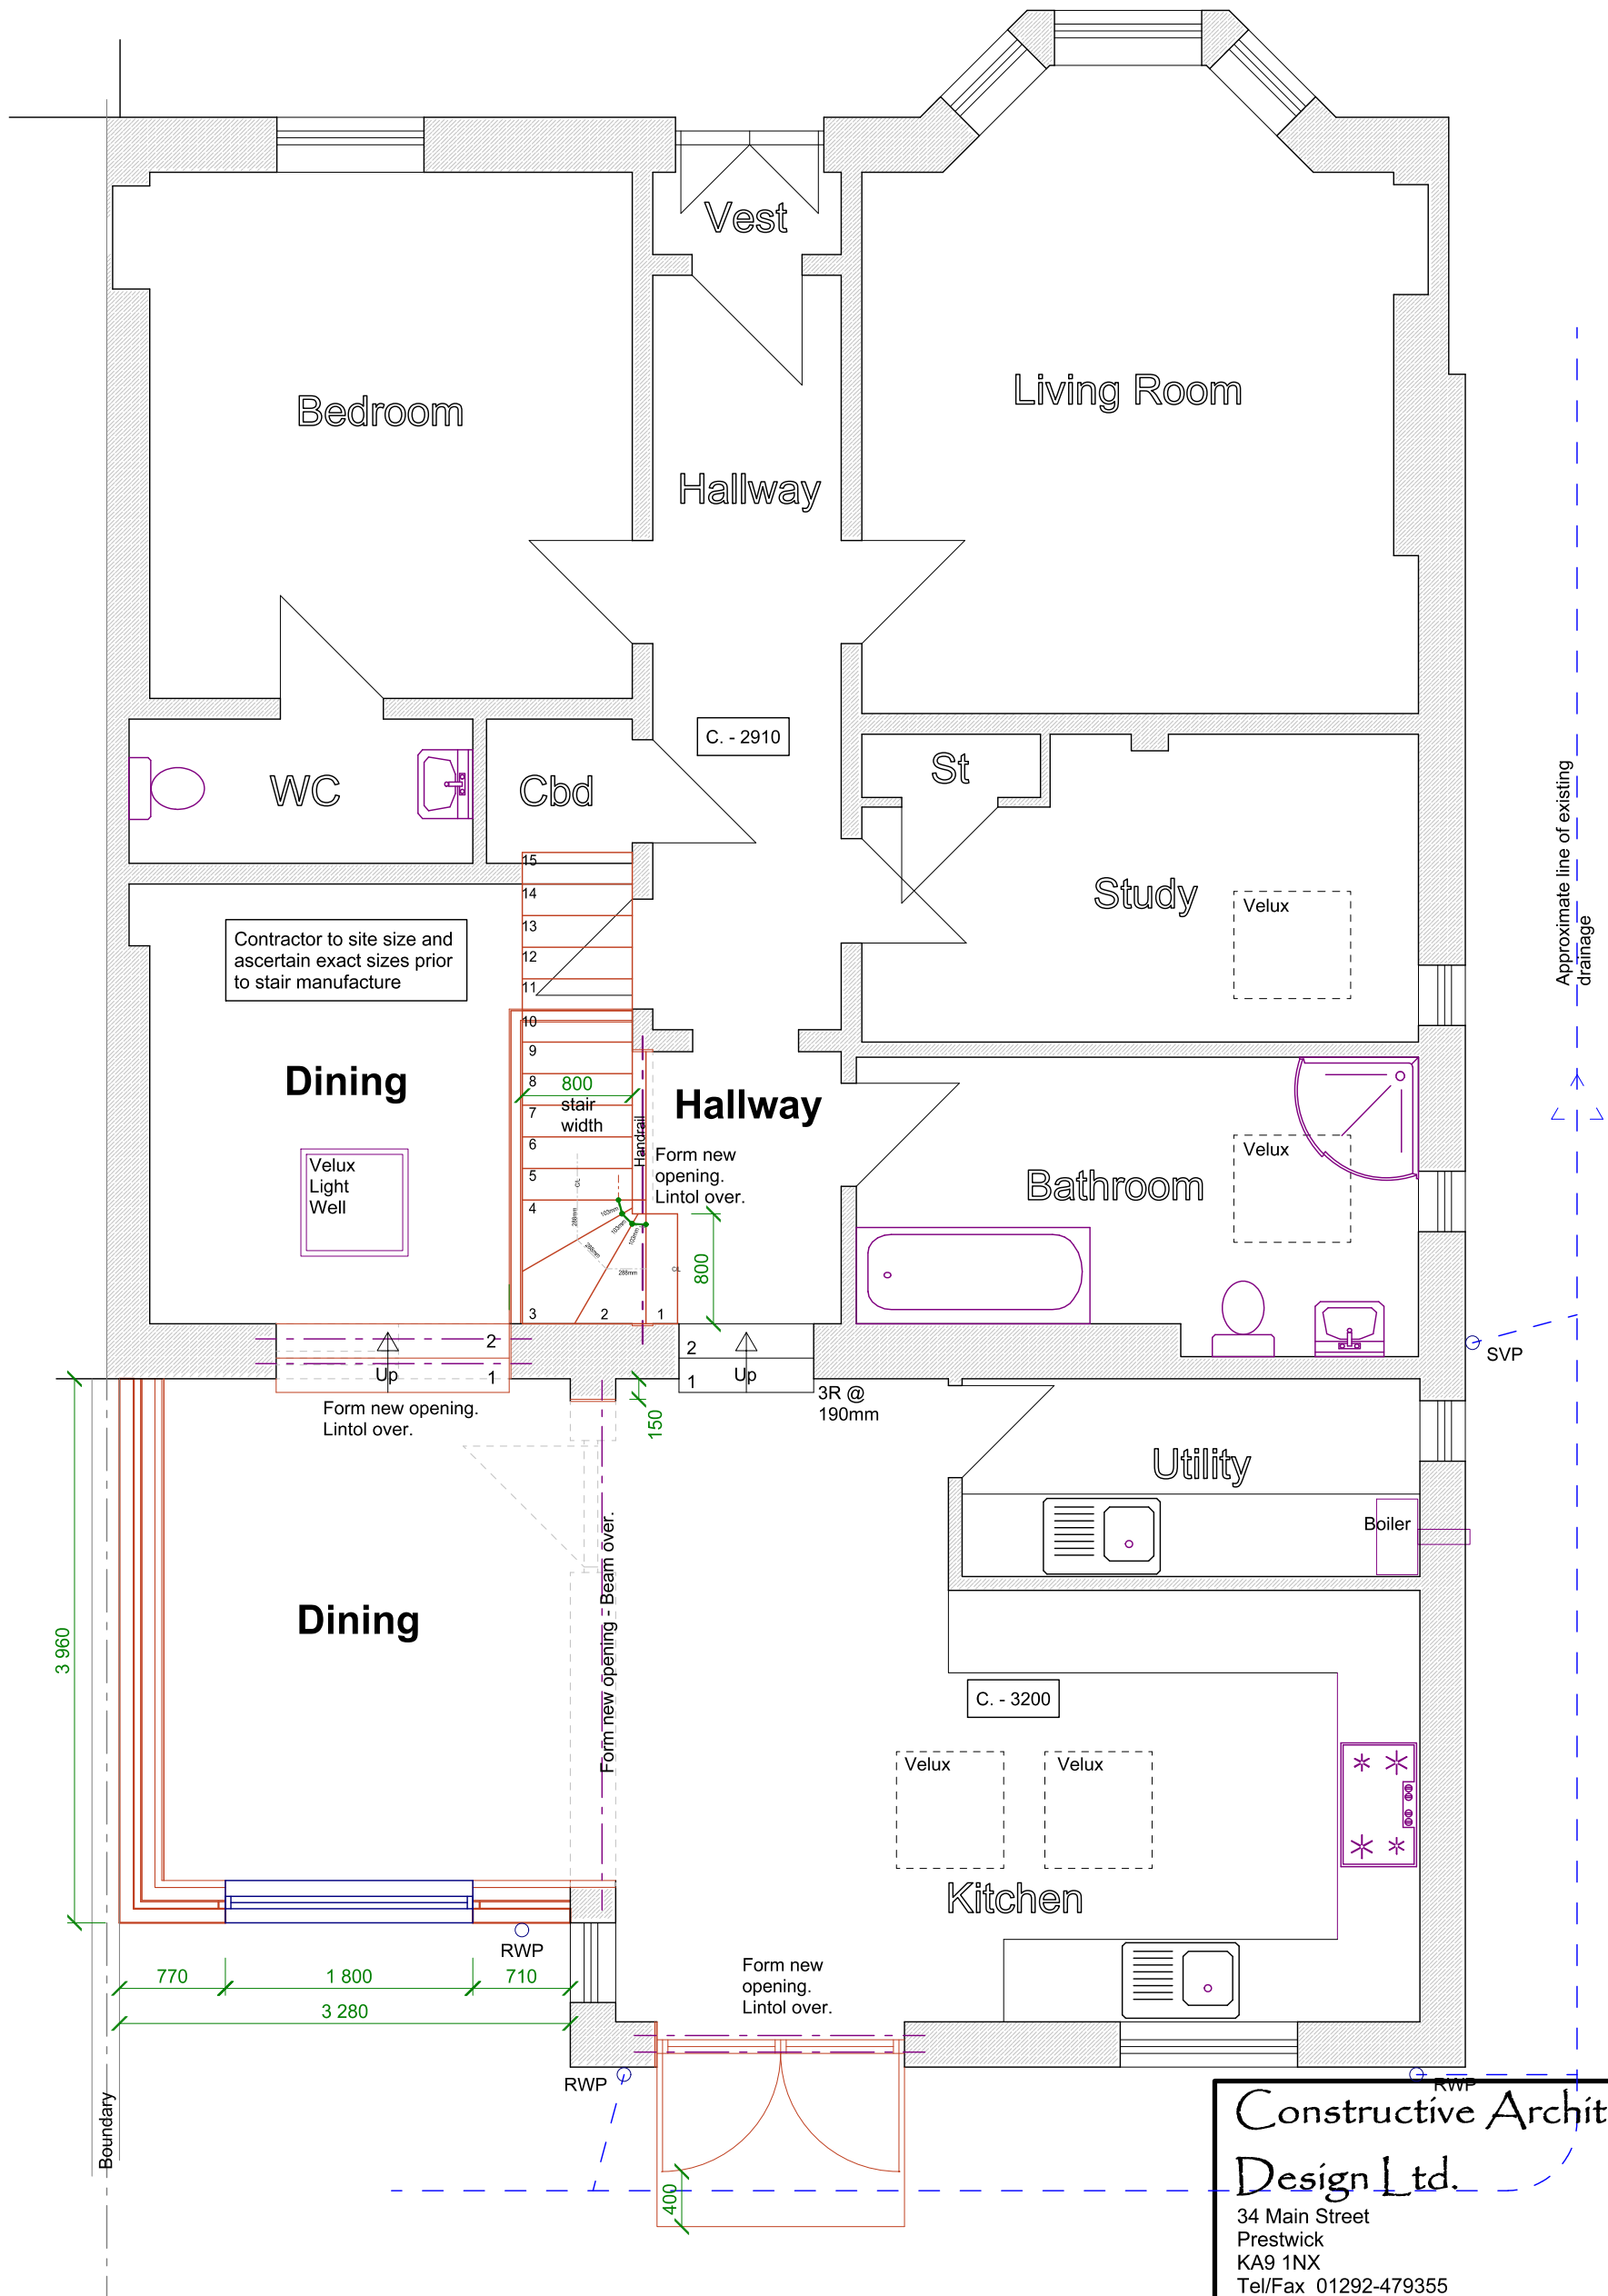

Constructive Architectural Design Ltd.
 34 Main Street
 Prestwick
 KA9 1NX
 Tel/Fax 01292-479355
 e-mail constructivedesign@btconnect.com

Client	Mr & Mrs McCall		
Project	4 Meiklewood Avenue, Prestwick. KA9 2JR		
Type	PLANNING -		
Drawing	Ground Floor Plan as Proposed		
Date	February 2022	Scale	1:50 - A3
Drawn By	SMcCR		
Job Ref.	Drawing No.		
21/1234	- 5		