




Nos. 37 + 48 Aberdare Road
 Nos. 12, 49, 51 + 52 Anglesey Road
 Nos. 4, 8, 13 + 21 Brecon Road

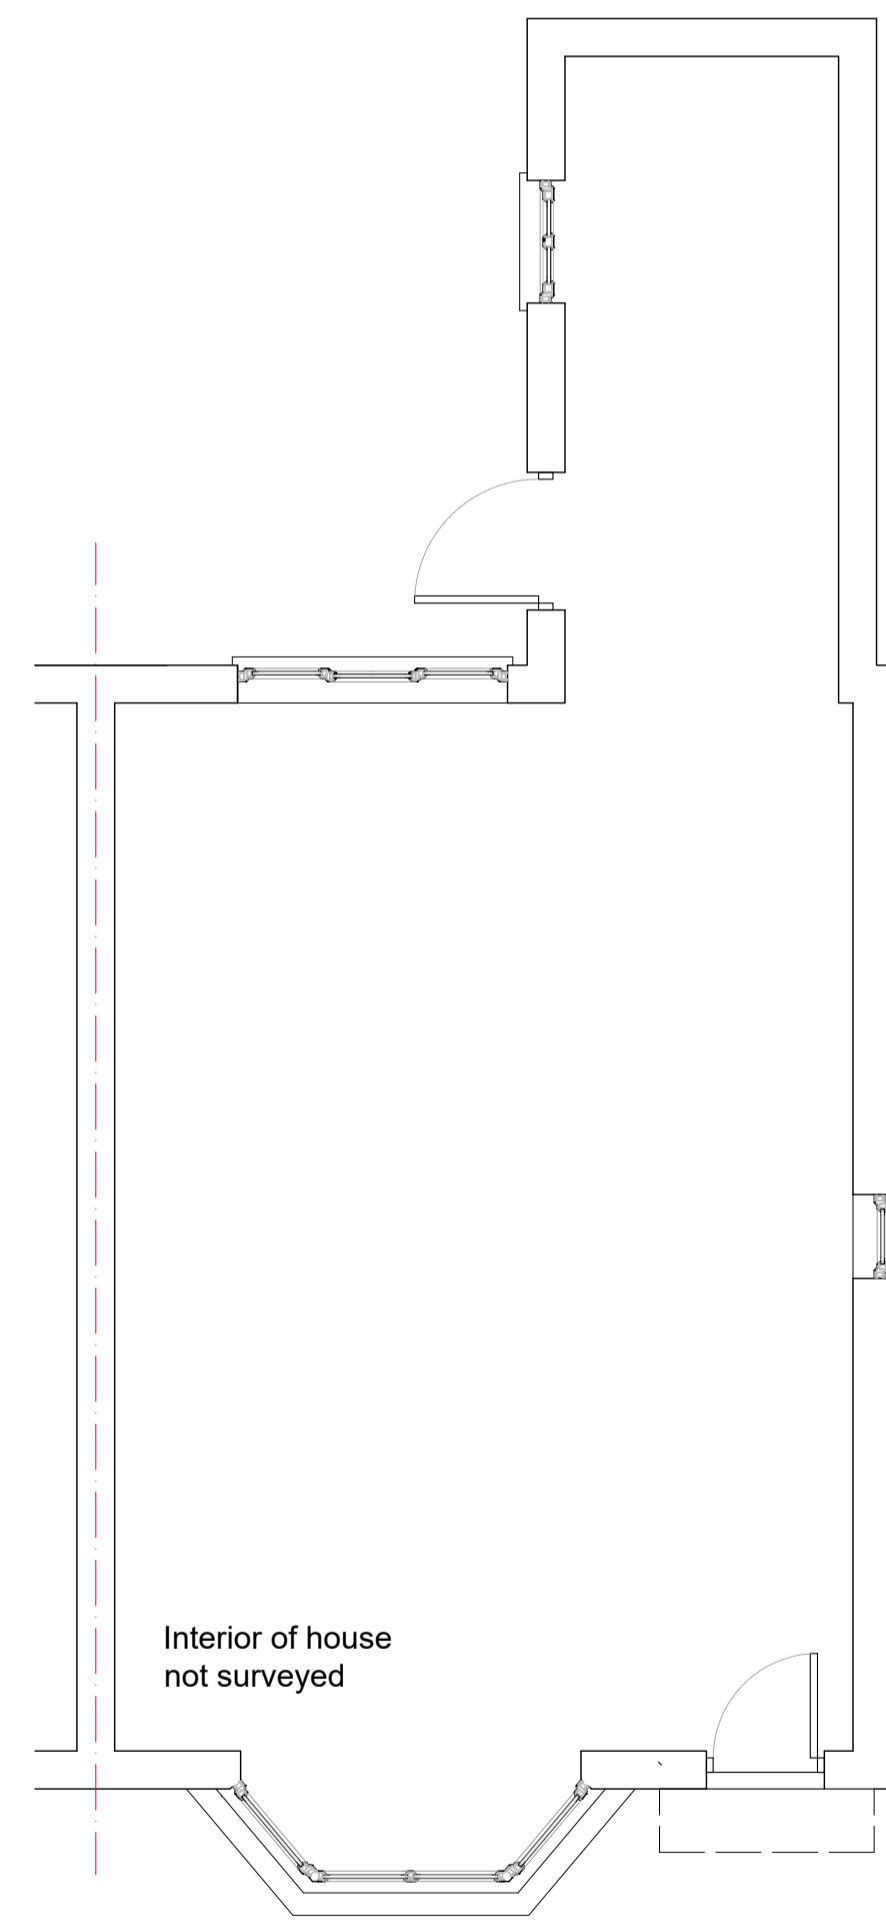


Ground floor plan as existing

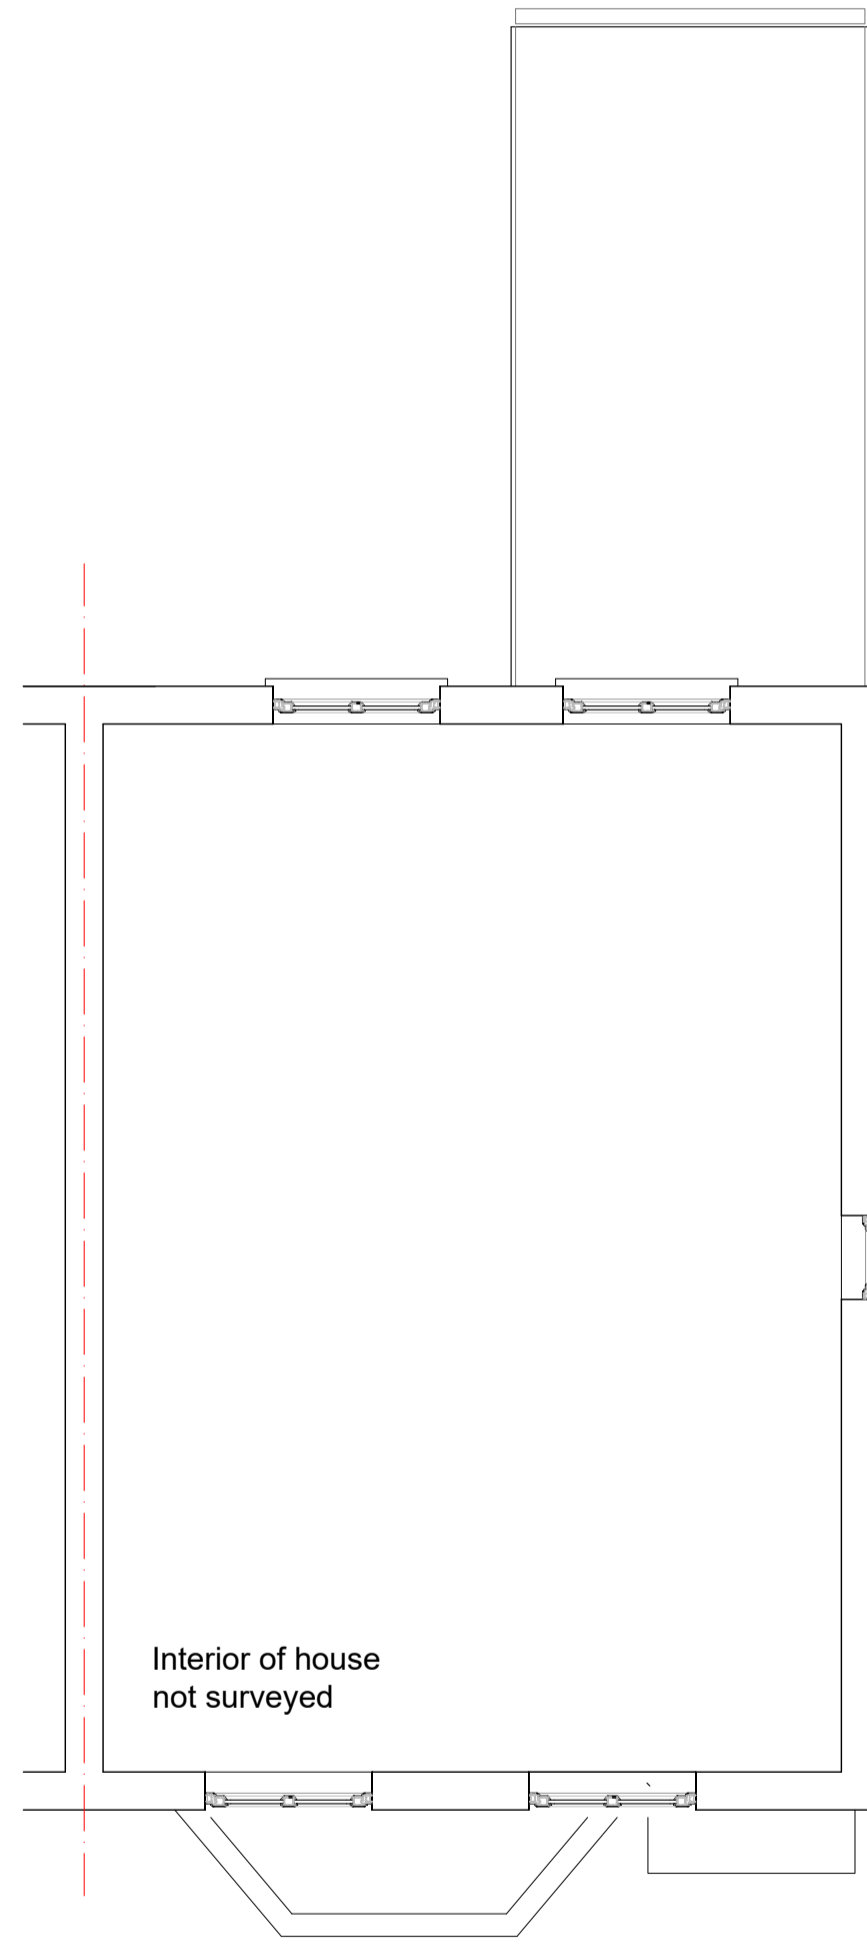


First floor plan as existing

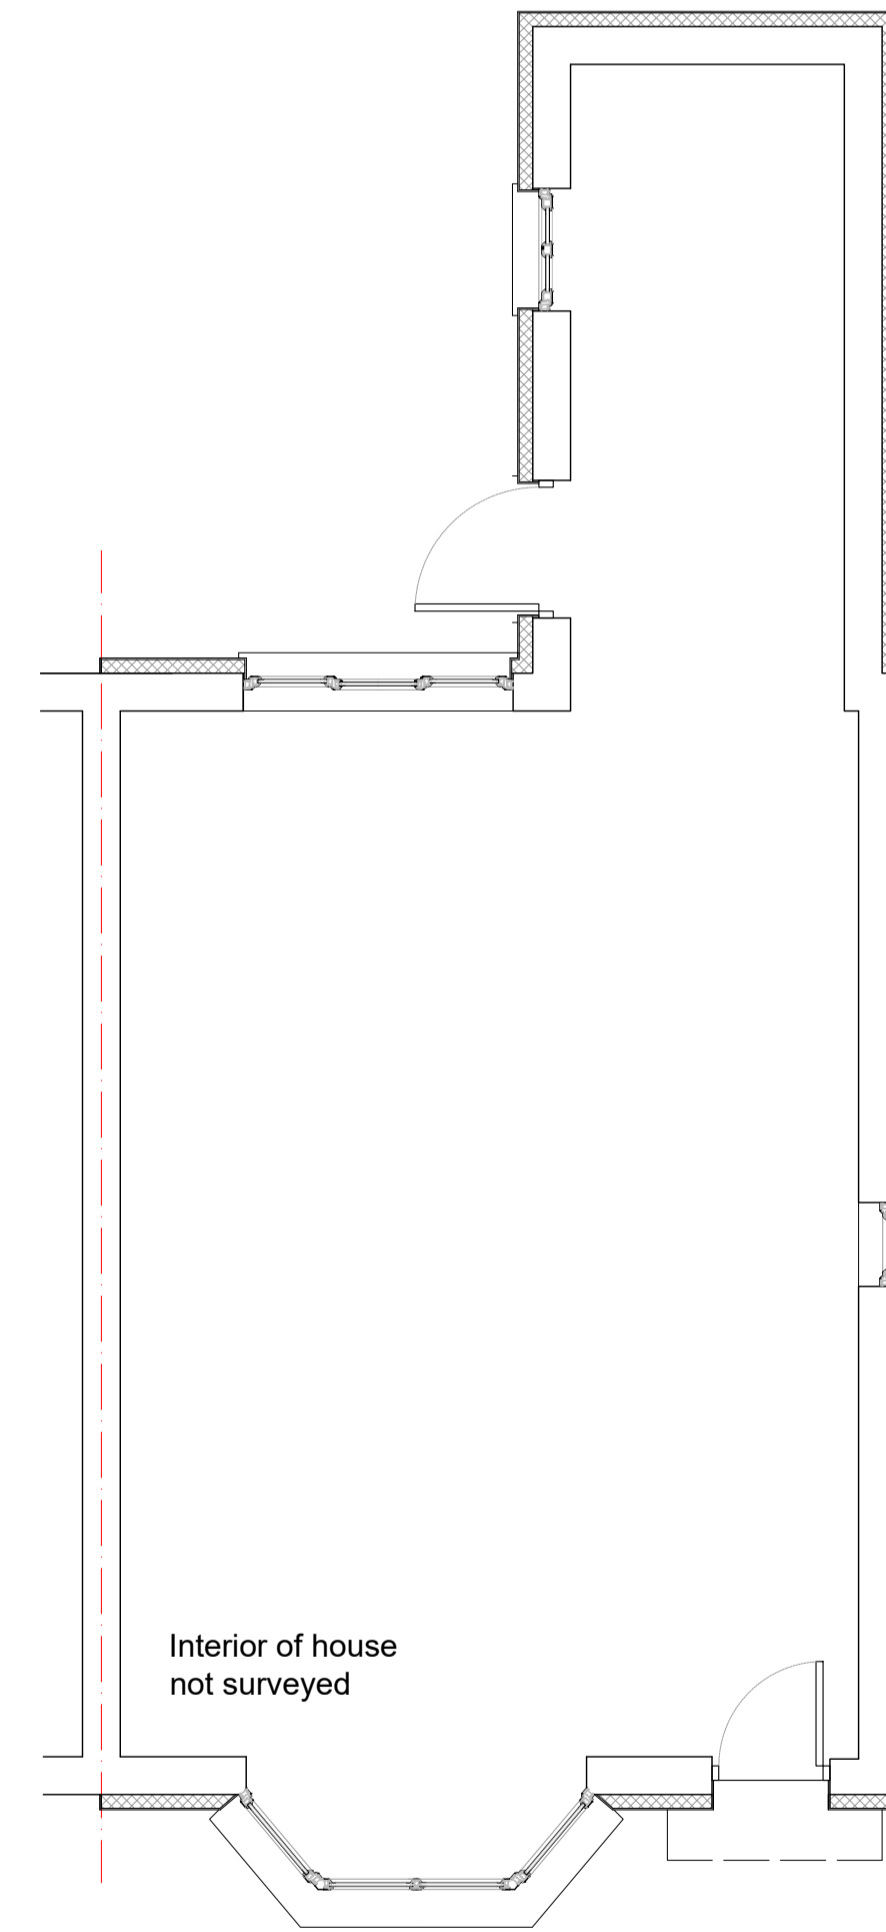

Ground floor plan as proposed

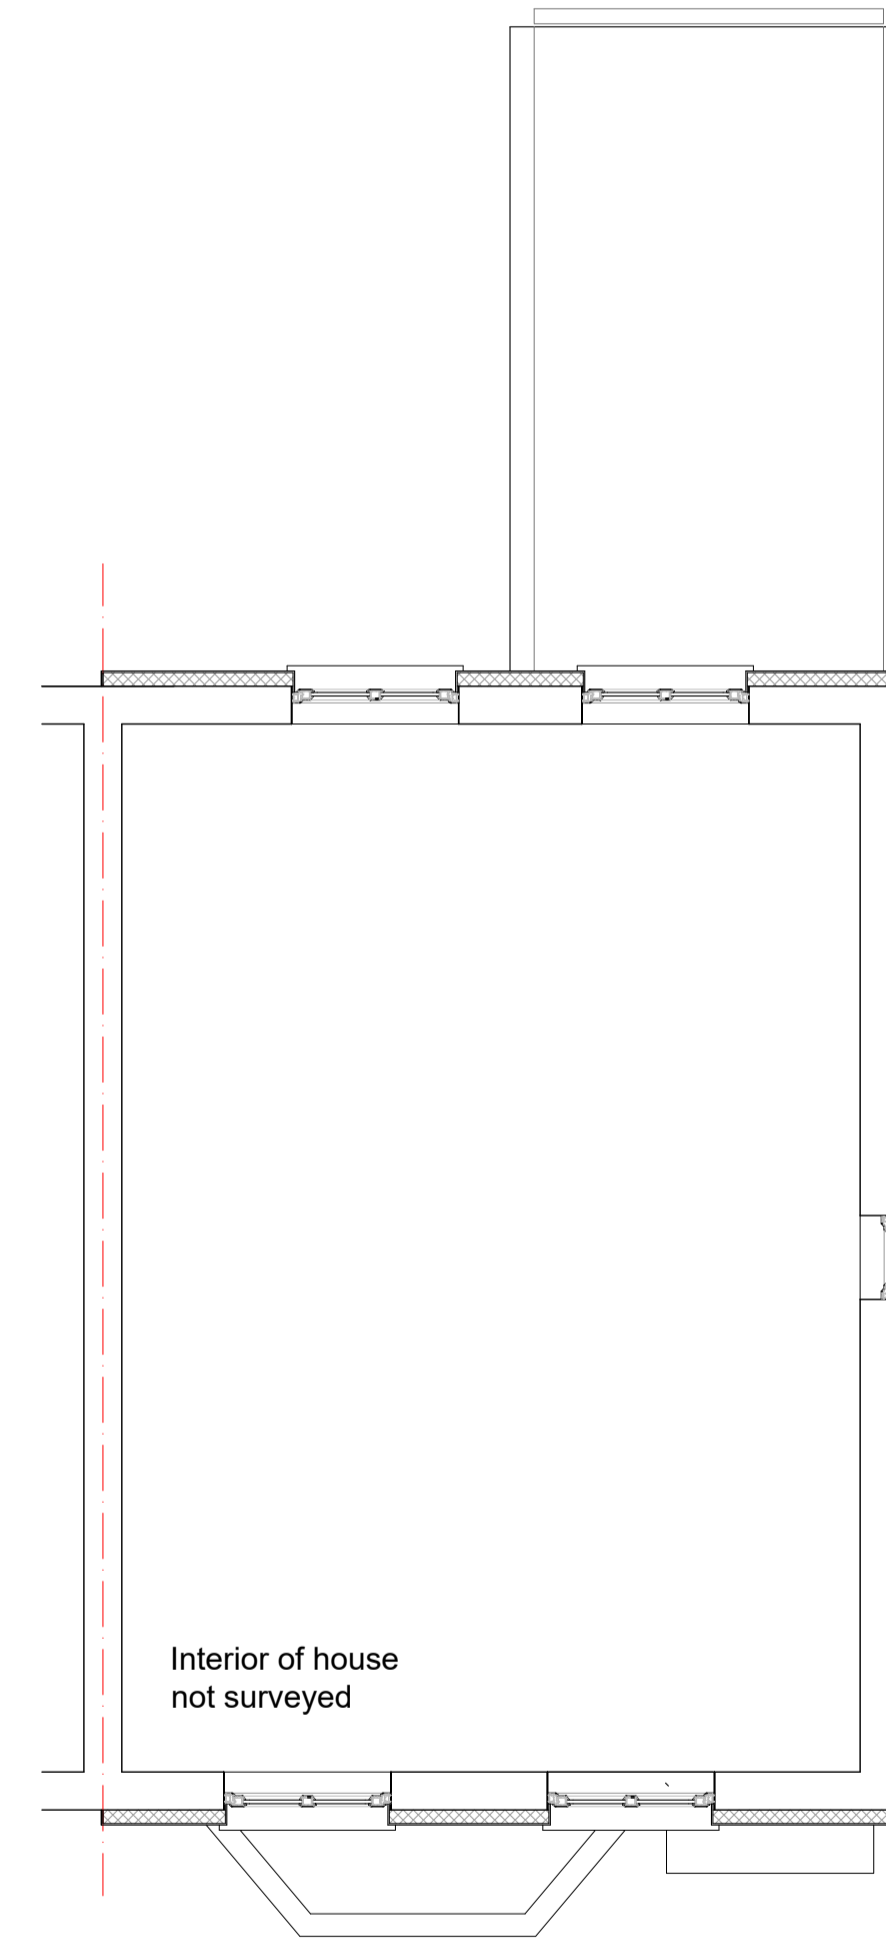

First floor plan as proposed

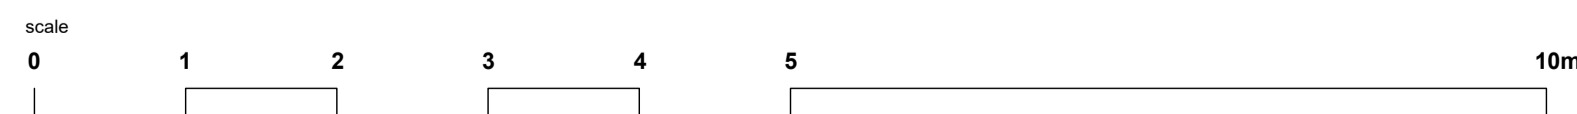

NOTES This drawing is prepared solely for design and planning submission purposes. It is not intended or suitable for either Building Regulations or Construction purposes and should not be used for such.
 © Randall Shaw Billingham

revision p1 first issue

date 14.03.22

RANDALL SHAW BILLINGHAM
 Architects Energy Consultants Planners
 54 Harcombe Road London N16 0SA
 tel 020 7254 7472

job title Enfield EWI Programme

scale 1:50 @ A1

dwn kr

dwg title Area 2 | plans RH

date 03/22

chk kw

status planning application

dwg no 286/ A2 RH

rev p1