

Key Plan

NOTES


1. ANY DISIMILAR METALS TO BE ISOLATED WITH BARRIER TAPE
2. ANY DOUBT OF THE CONTENTS OF THIS DRAWING PLEASE CONTACT THE DESIGN OFFICE
3. THIS DRAWING TO BE READ IN CONJUNCTION WITH ALL OTHER CONTRACT DRAWINGS
4. ENSURE THAT ALL STEELWORK IS CHECKED PRIOR TO THE COMMENCEMENT OF OUR WORKS
5. UNLESS OTHERWISE STATED, ALL FIXINGS TO BE AT 450mm CENTRES
6. ALL STEEL DETAILS ARE INDICATIVE ONLY AND SUBJECT TO CHANGE.
7. PLEASE SEE FIXING SPECIFICATION DRAWINGS.

KEY TO DETAIL LABEL FIXERS NOTE


XX
XXXXX DETAIL REF. No.
DRAWING No.



NOT FOR SITE USE

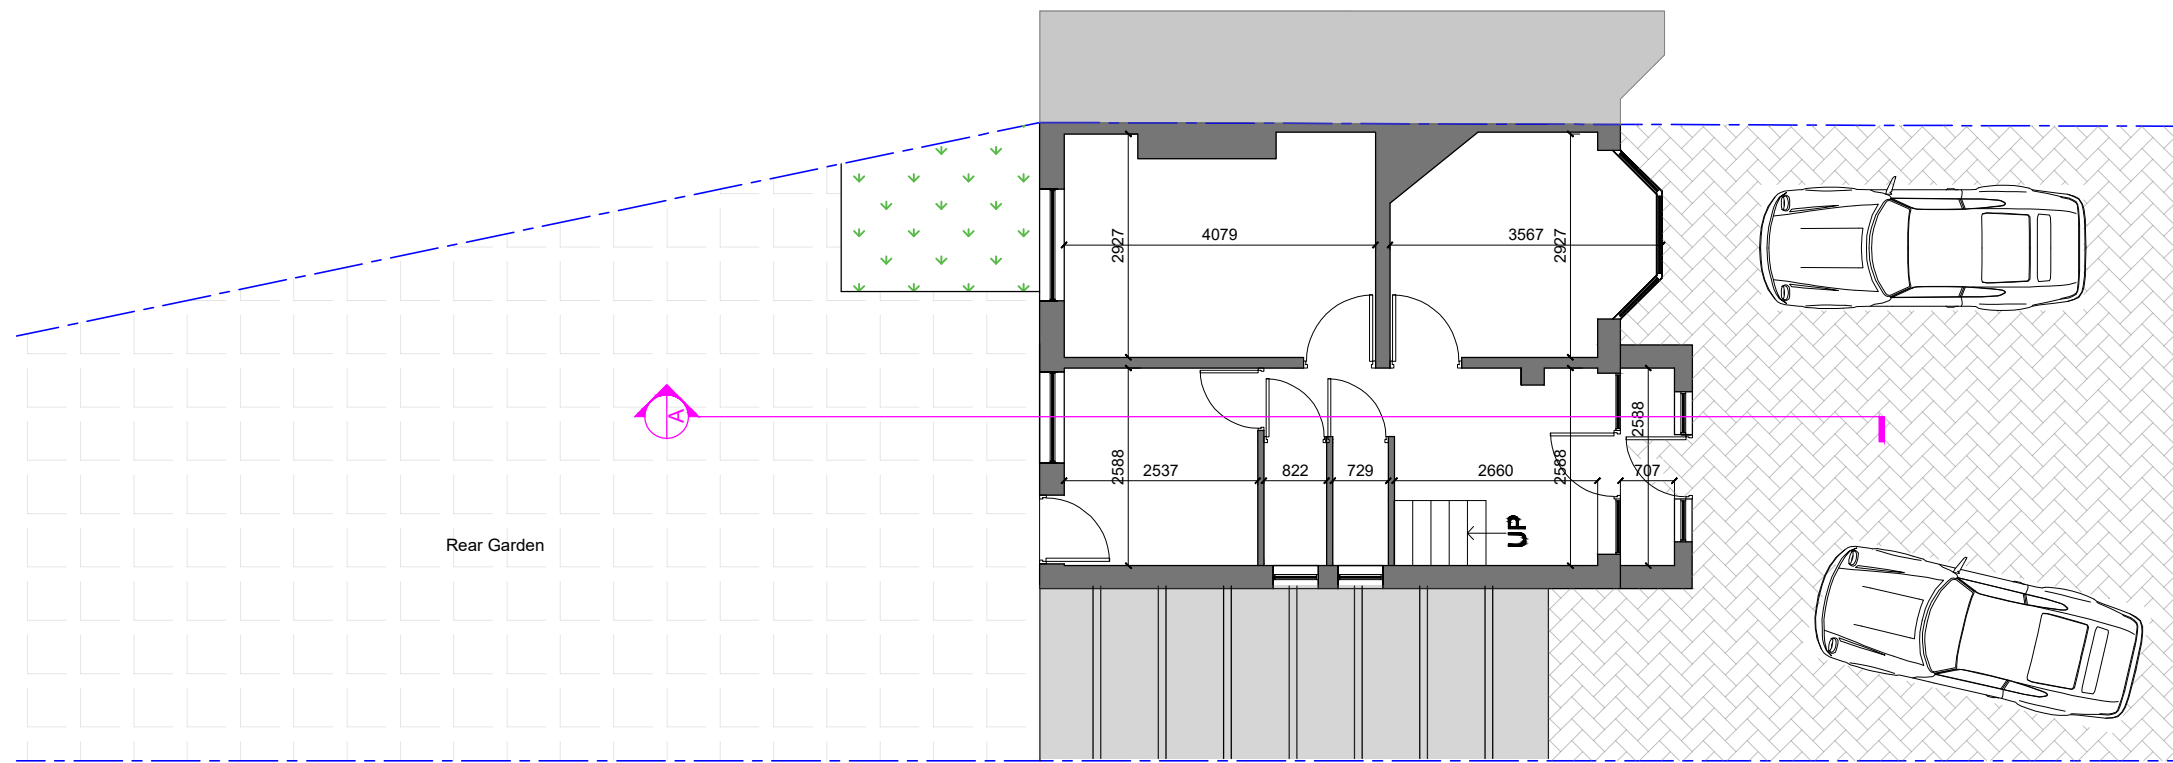

Existing Ground Floor Plan
1:100 @A3

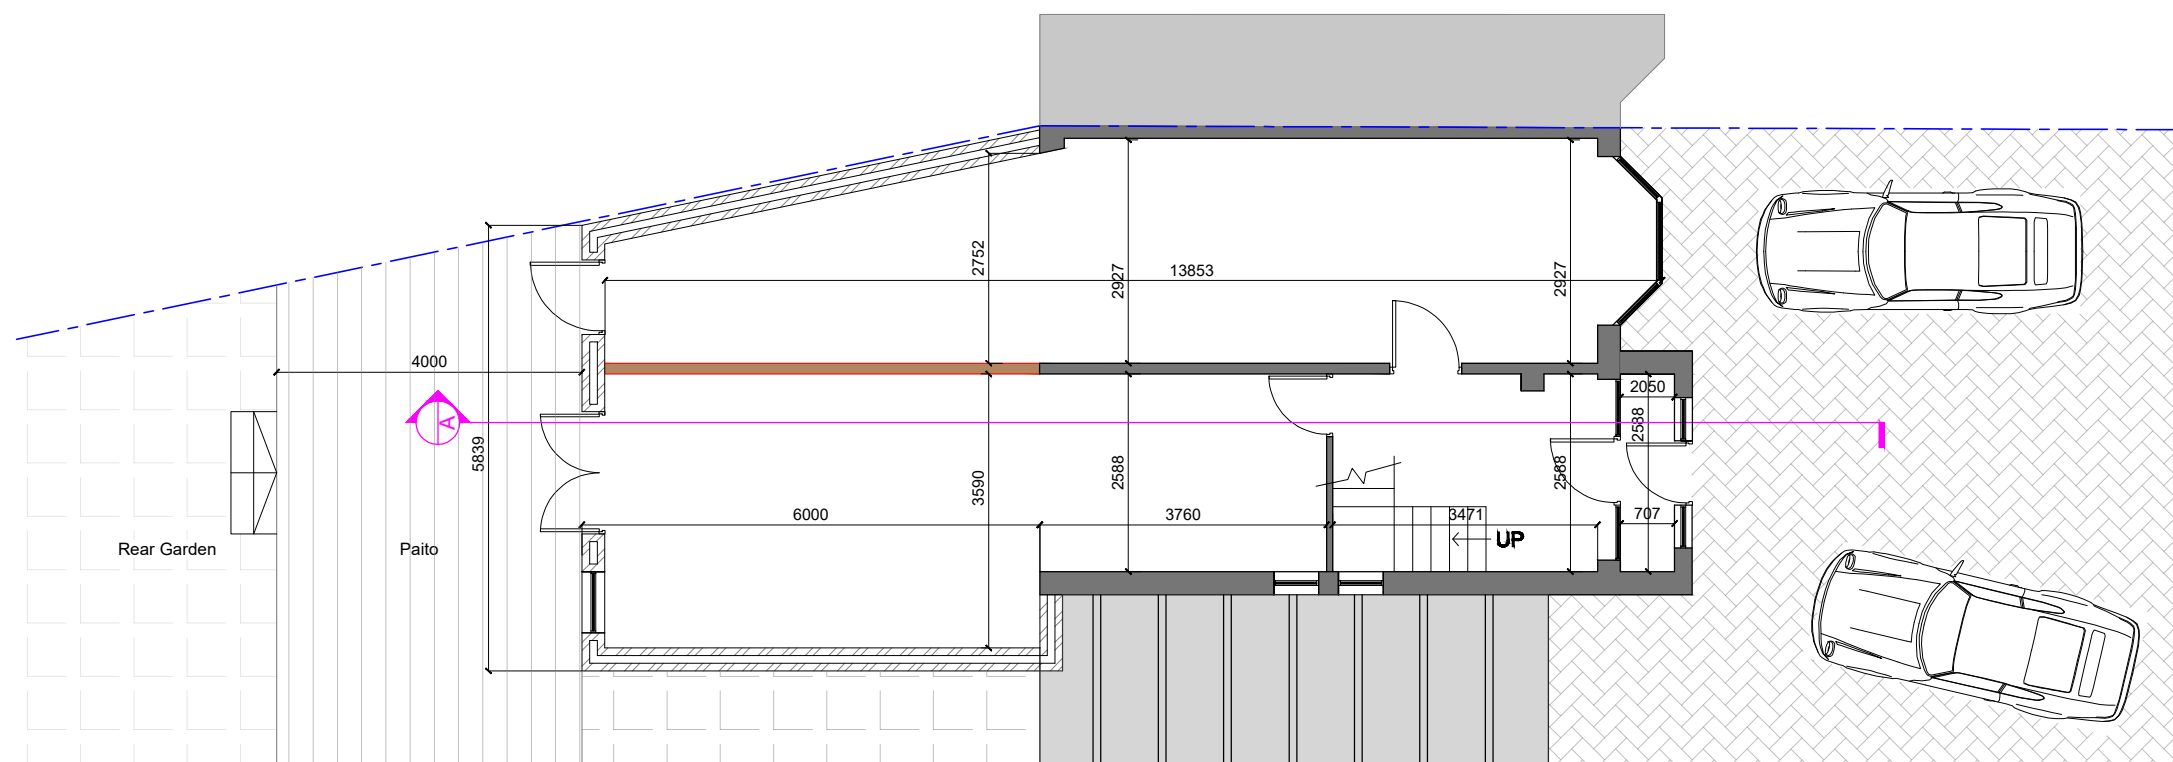

Proposed Ground Floor Plan
1:100 @A3

- EXISTING WALLS
- NEW CAVITY WALLS
- NEW STUD WALLS



REV	BY	DESCRIPTION	DATE	CHKD
FOR COMMENT				
DRAWING STATUS				
NA PLANNING LTD 19 St James Park road, Shirley, Southampton, SO16 6HL TEL: 077 4569 6432 E-MAIL: info@naplanning.co.uk WEB: www.naplanning.co.uk				
CLIENT				
PROJECT				
134 Basset Green Road Southampton				
DRAWING TITLE				
Existing & Proposed Ground Floor Plans				
DATE	21 April 2022	SCALE	1:100 @ A3	
DRAWN	N.ALI	CHECKED		
CONTRACT	AREA CODE	DRAWING No.	REVISION	

FOR COMMENT

DRAWING STATUS



NA PLANNING LTD

19 St James Park road, Shirley,
Southampton, SO16 6HL
TEL: 077 4569 6432
E-MAIL: info@naplanning.co.uk
WEB: www.naplanning.co.uk

CLIENT

PROJECT

134 Basset Green Road
Southampton


DRAWING TITLE

Existing & Proposed Ground Floor Plans

DATE 21 April 2022 SCALE 1:100 @ A3

DRAWN N.ALI CHECKED

CONTRACT AREA CODE DRAWING No. REVISION

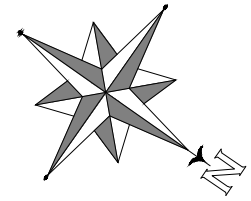

Key Plan


- NOTES
1. ANY DISIMILAR METALS TO BE ISOLATED WITH BARRIER TAPE
 2. ANY DOUBT OF THE CONTENTS OF THIS DRAWING PLEASE CONTACT THE DESIGN OFFICE
 3. THIS DRAWING TO BE READ IN CONJUNCTION WITH ALL OTHER CONTRACT DRAWINGS
 4. ENSURE THAT ALL STEELWORK IS CHECKED PRIOR TO THE COMMENCEMENT OF OUR WORKS
 5. UNLESS OTHERWISE STATED, ALL FIXINGS TO BE AT 450mm CENTRES
 6. ALL STEEL DETAILS ARE INDICATIVE ONLY AND SUBJECT TO CHANGE.
 7. PLEASE SEE FIXING SPECIFICATION DRAWINGS.

KEY TO DETAIL LABEL FIXERS NOTE


XX
XXXXX DETAIL REF. No.
DRAWING No.



NOT FOR SITE USE

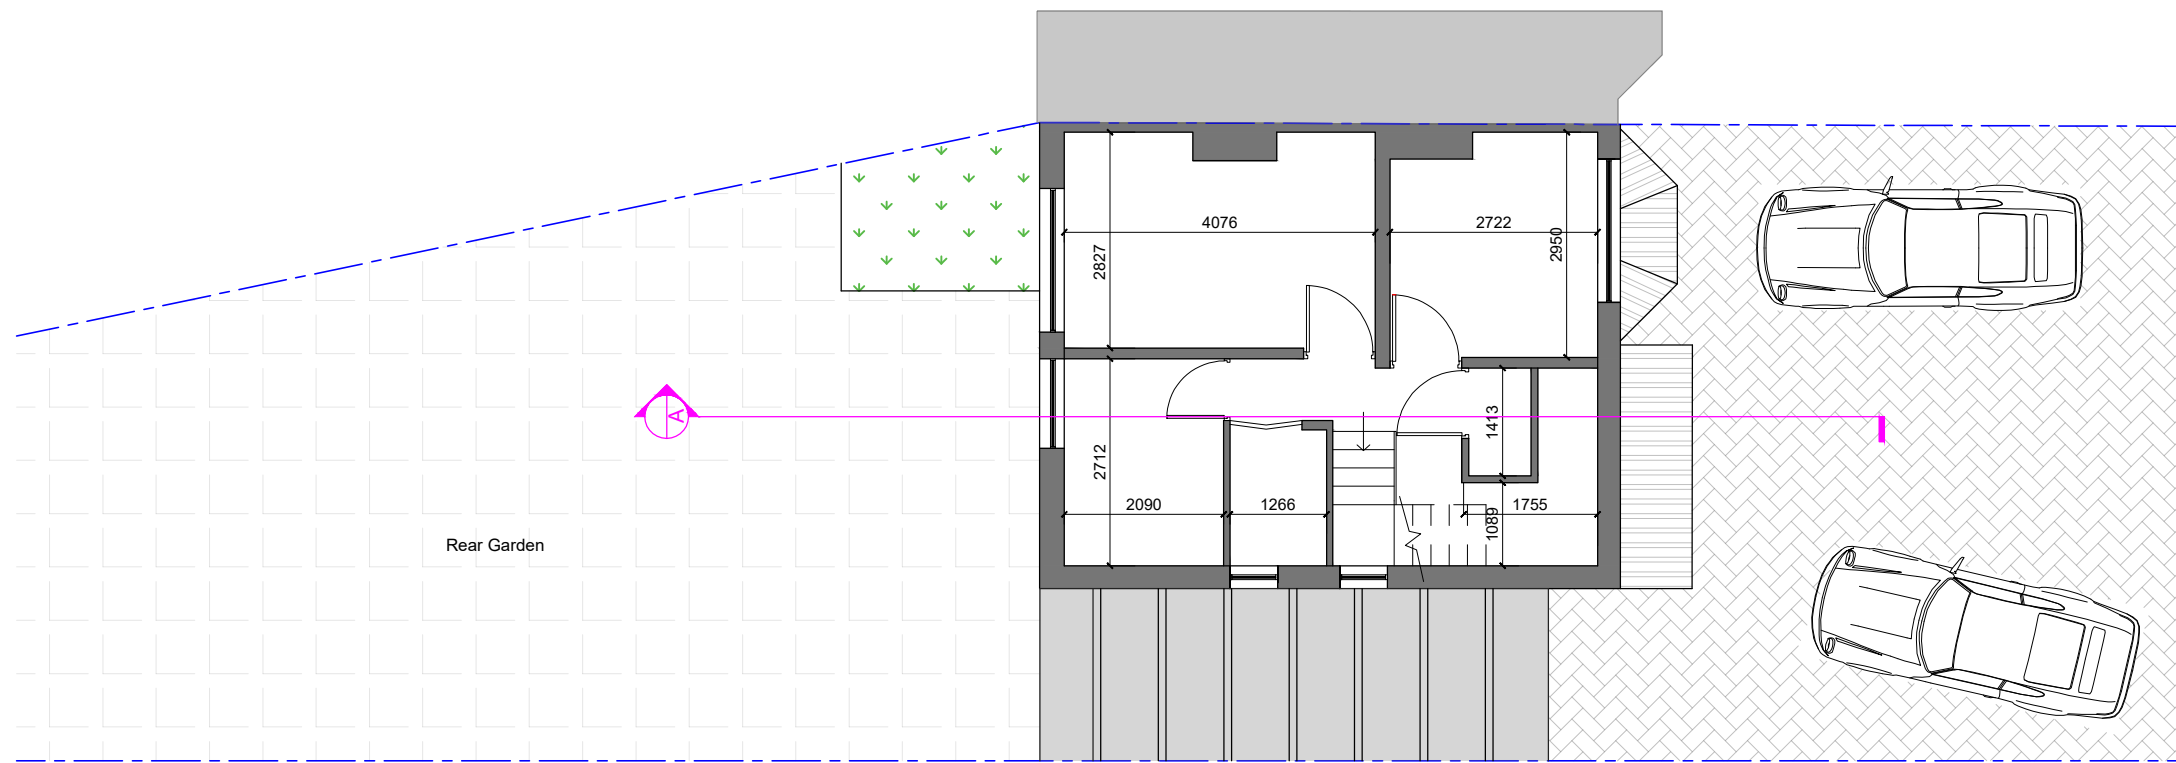

Existing First Floor Plan
1:100 @A3

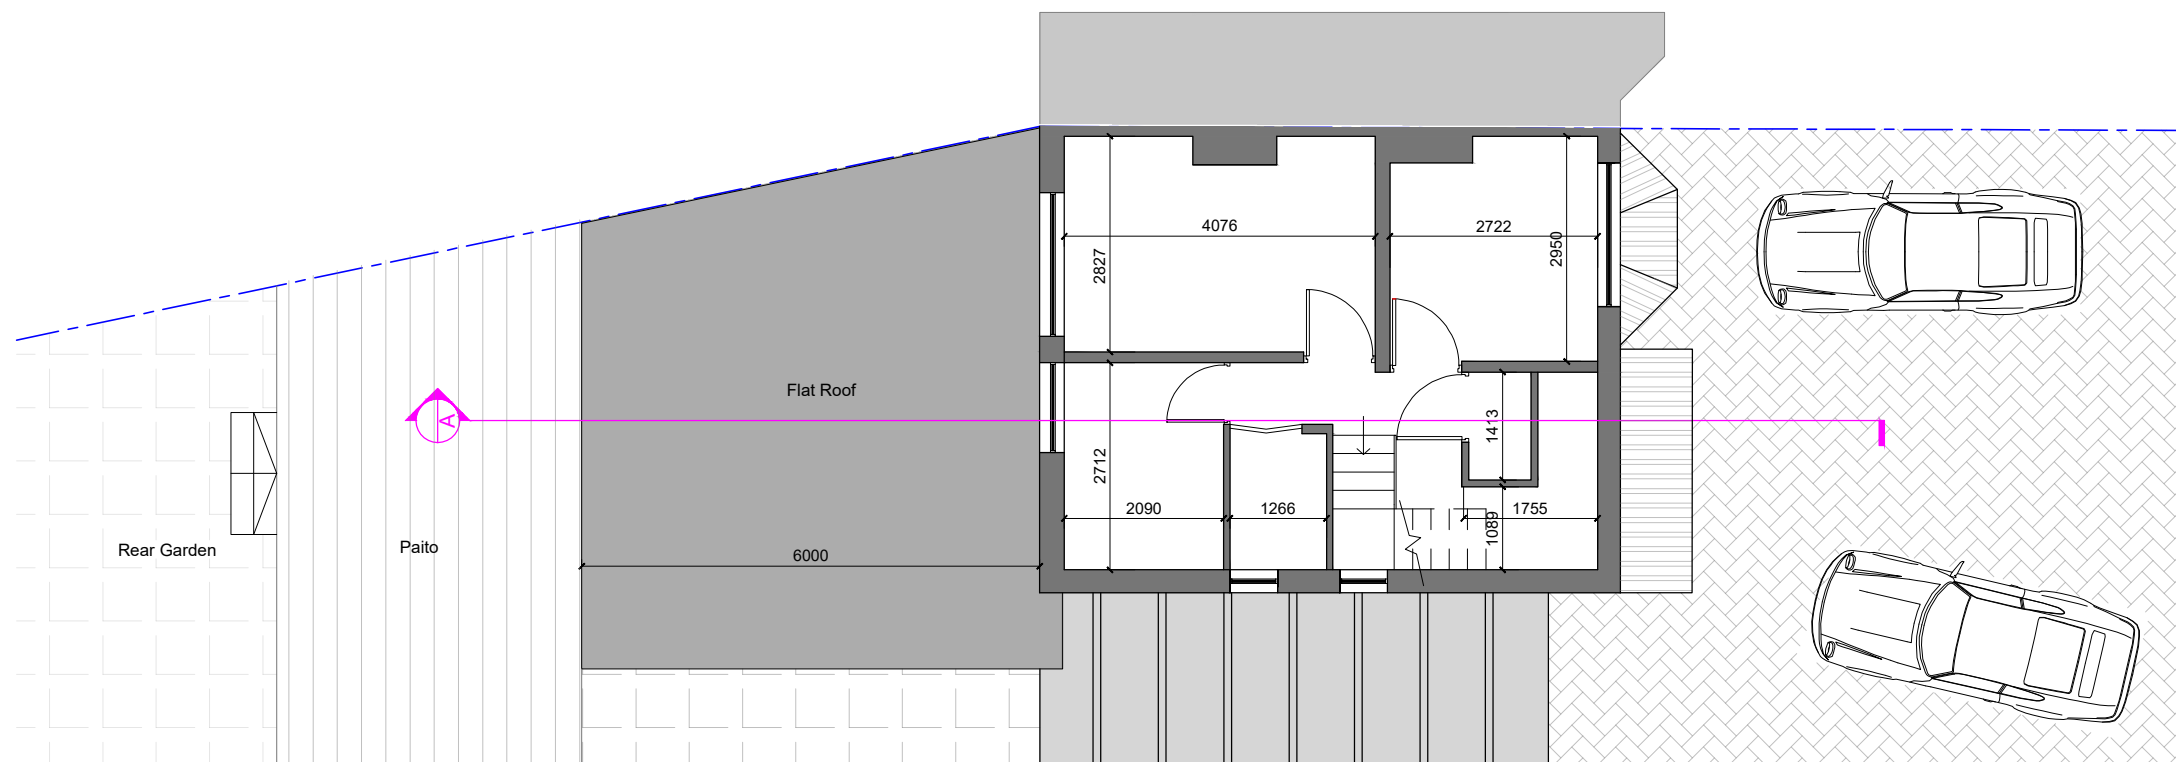

Proposed First Floor Plan
1:100 @A3

- EXISTING WALLS
- NEW CAVITY WALLS
- NEW STUD WALLS



REV	BY	DESCRIPTION	DATE	CHKD
FOR COMMENT				
DRAWING STATUS				
NA PLANNING LTD 19 St James Park road, Shirley, Southampton, SO16 6HL TEL: 077 4569 6432 E-MAIL: info@naplanning.co.uk WEB: www.naplanning.co.uk				
CLIENT				
PROJECT				
134 Basset Green Road Southampton				
DRAWING TITLE				
Existing & Proposed First Floor Plans				
DATE	21 April 2022	SCALE	1:100 @ A3	
DRAWN	N.ALI	CHECKED		
CONTRACT	AREA CODE	DRAWING No.	REVISION	

FOR COMMENT

DRAWING STATUS



19 St James Park road, Shirley,
Southampton, SO16 6HL
TEL: 077 4569 6432
E-MAIL: info@naplanning.co.uk
WEB: www.naplanning.co.uk

CLIENT

PROJECT

134 Basset Green Road
Southampton


DRAWING TITLE

Existing & Proposed First Floor Plans

DATE 21 April 2022 SCALE 1:100 @ A3

DRAWN N.ALI CHECKED

CONTRACT AREA CODE DRAWING No. REVISION

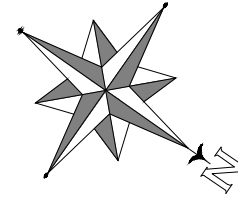

Key Plan

NOTES

1. ANY DISIMILAR METALS TO BE ISOLATED WITH BARRIER TAPE
2. ANY DOUBT OF THE CONTENTS OF THIS DRAWING PLEASE CONTACT THE DESIGN OFFICE
3. THIS DRAWING TO BE READ IN CONJUNCTION WITH ALL OTHER CONTRACT DRAWINGS
4. ENSURE THAT ALL STEELWORK IS CHECKED PRIOR TO THE COMMENCEMENT OF OUR WORKS
5. UNLESS OTHERWISE STATED, ALL FIXINGS TO BE AT 450mm CENTRES
6. ALL STEEL DETAILS ARE INDICATIVE ONLY AND SUBJECT TO CHANGE.
7. PLEASE SEE FIXING SPECIFICATION DRAWINGS.


KEY TO DETAIL LABEL FIXERS NOTE

XX
XXXXX DETAIL REF. No.
DRAWING No.



NOT FOR SITE USE

REV	BY	DESCRIPTION	DATE	CHKD
FOR COMMENT				
DRAWING STATUS				

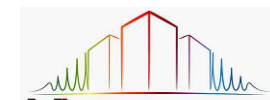

NA PLANNING LTD

19 St James Park road, Shirley,
Southampton, SO16 6HL
TEL: 077 4569 6432
E-MAIL: info@naplanning.co.uk
WEB: www.naplanning.co.uk

CLIENT

PROJECT

134 Basset Green Road
Southampton


DRAWING TITLE

Existing & Proposed Roof Plans


DATE 21 April 2022 SCALE 1:100 @ A3

DRAWN N.ALI CHECKED

CONTRACT AREA CODE DRAWING No. REVISION

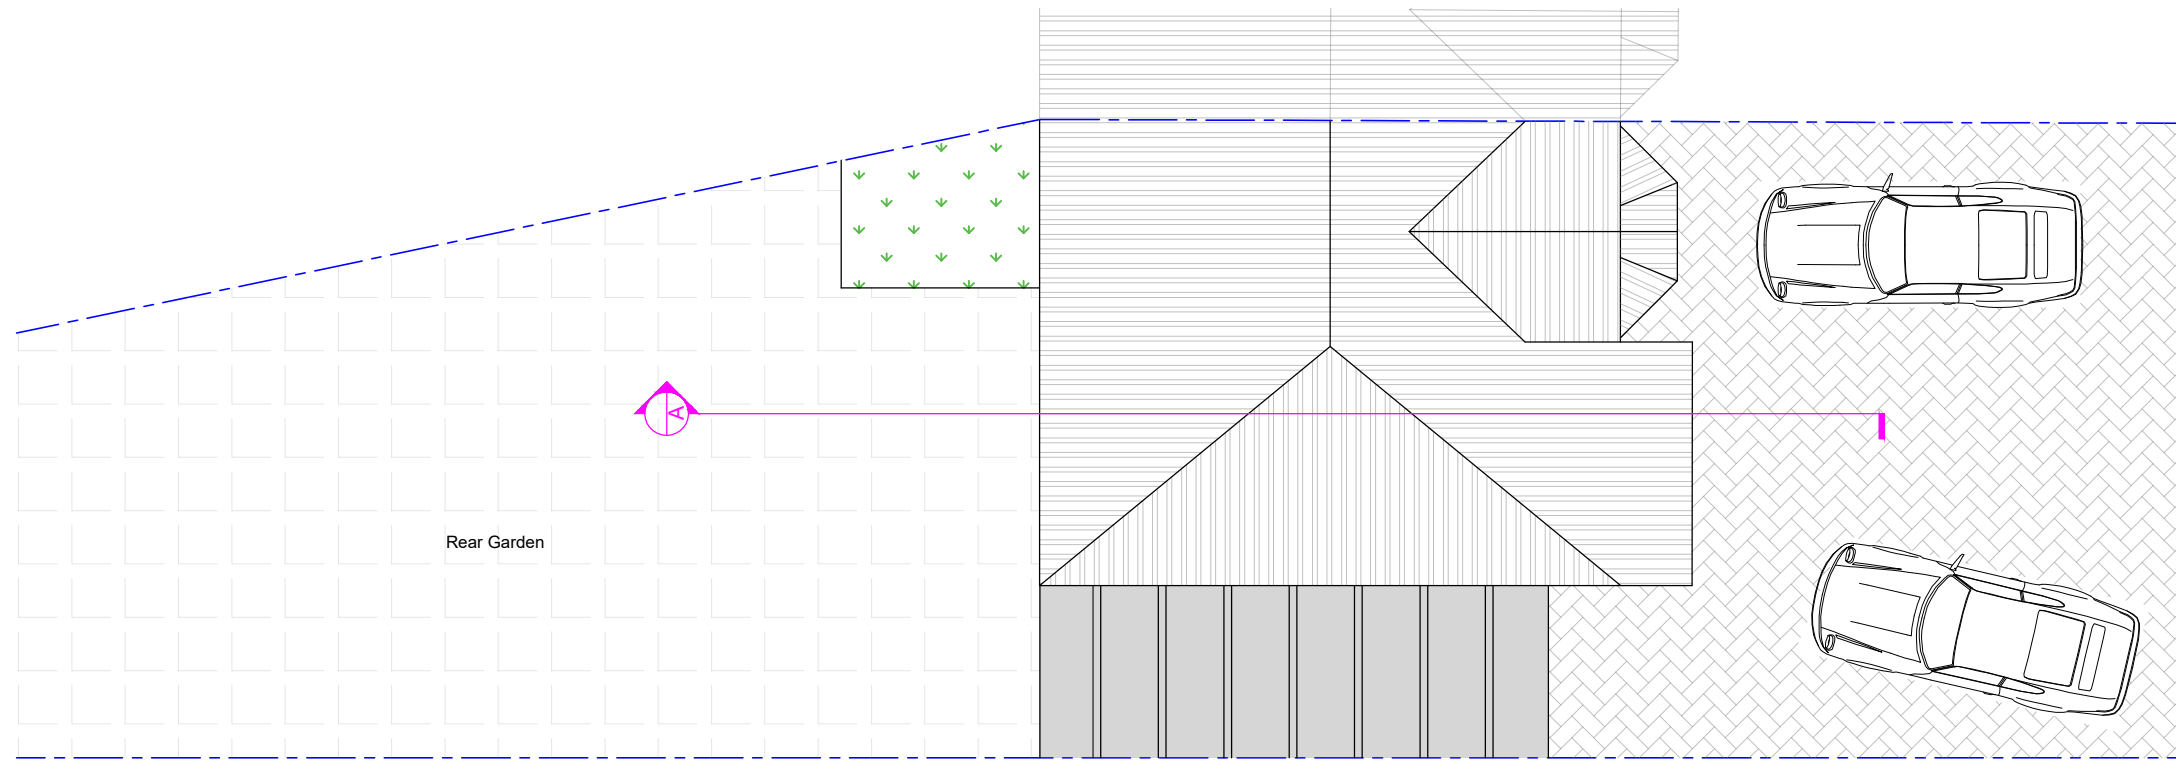

Existing Roof Plan
1:100 @A3

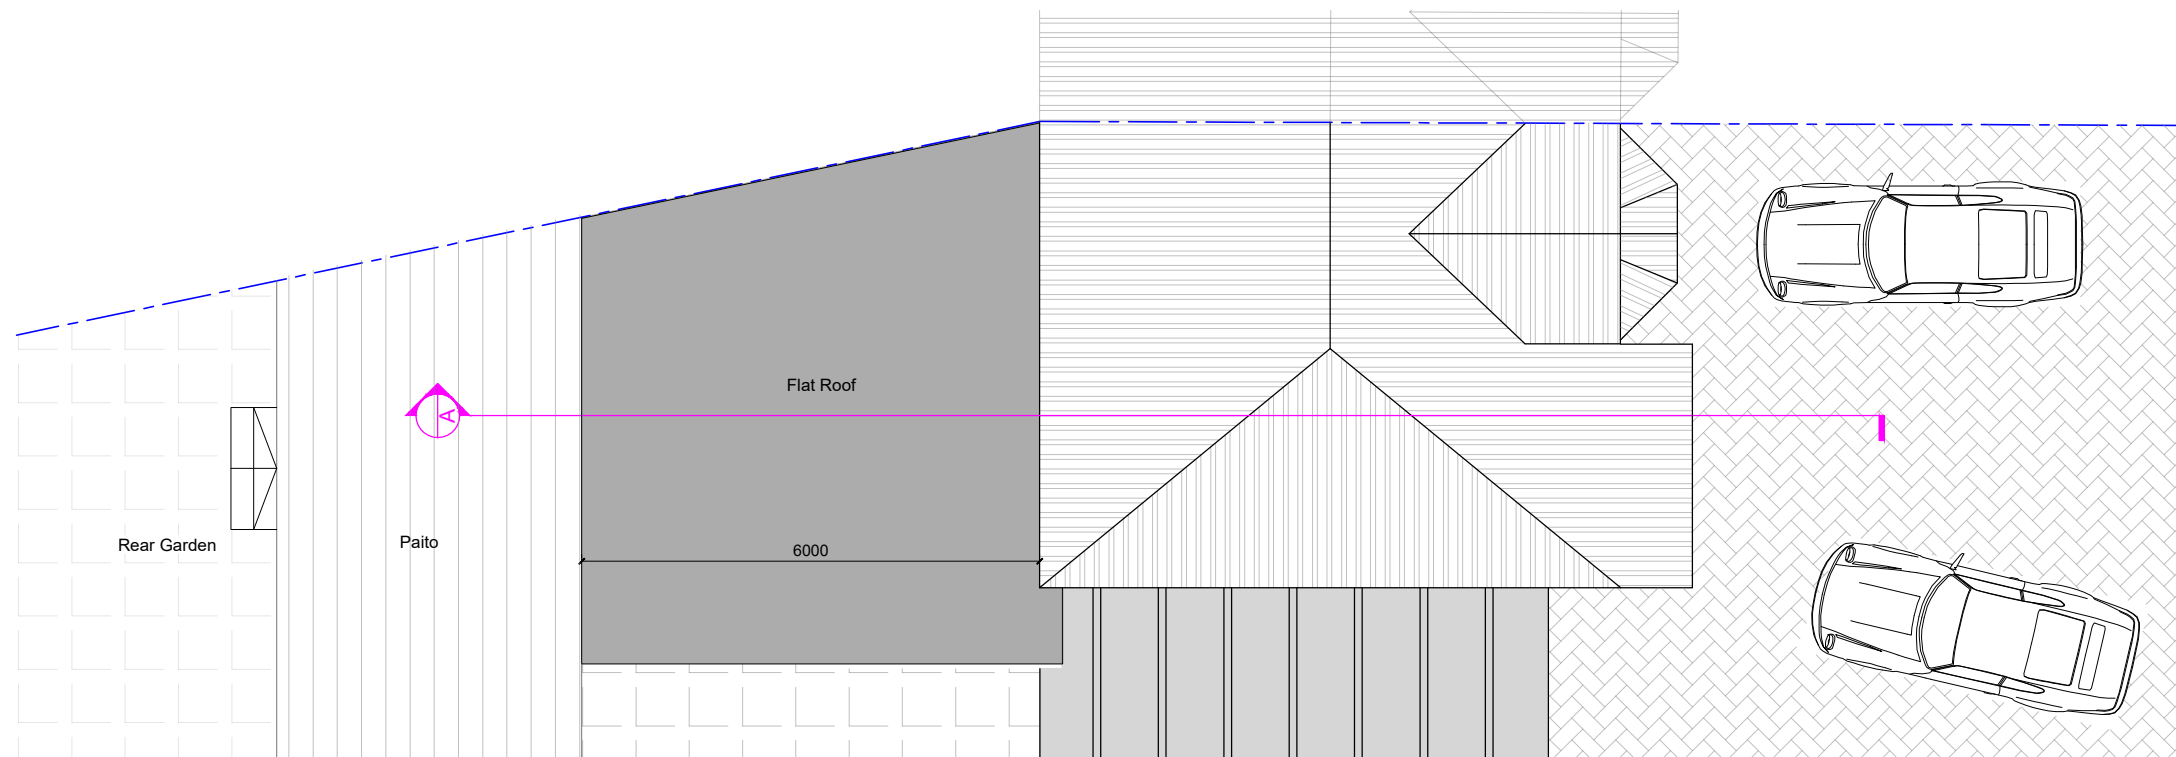

Proposed Roof Plan
1:100 @A3







Existing Front Elevation
1:100 @A3



Proposed Front Elevation
1:100 @A3

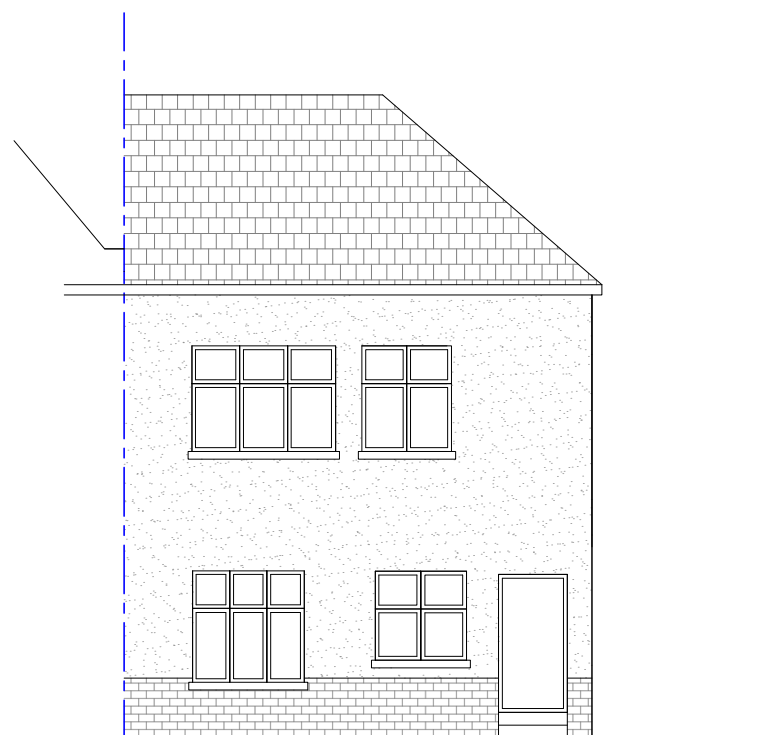


Existing Rear Elevation
1:100 @A3

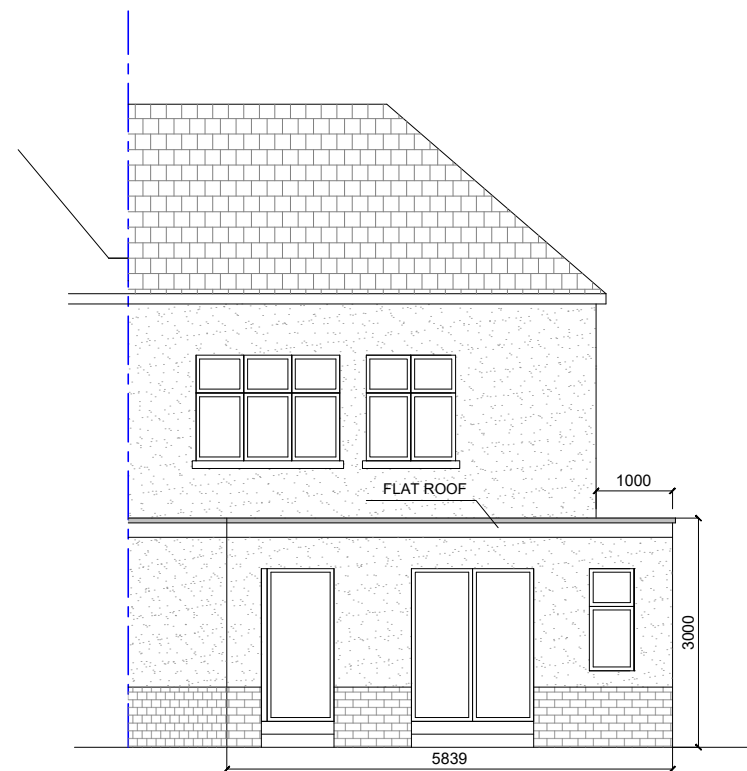

Proposed Rear Elevation
1:100 @A3

NOTE: THE NEW FACADE MEMBERS SHALL BE COMPATIBLE WITH THE EXISTING FACADE.

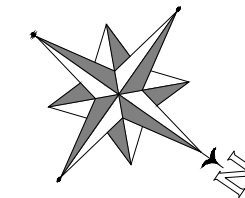

Key Plan

NOTES

1. ANY DISIMILAR METALS TO BE ISOLATED WITH BARRIER TAPE
2. ANY DOUBT OF THE CONTENTS OF THIS DRAWING PLEASE CONTACT THE DESIGN OFFICE
3. THIS DRAWING TO BE READ IN CONJUNCTION WITH ALL OTHER CONTRACT DRAWINGS
4. ENSURE THAT ALL STEELWORK IS CHECKED PRIOR TO THE COMMENCEMENT OF OUR WORKS
5. UNLESS OTHERWISE STATED, ALL FIXINGS TO BE AT 450mm CENTRES
6. ALL STEEL DETAILS ARE INDICATIVE ONLY AND SUBJECT TO CHANGE.
7. PLEASE SEE FIXING SPECIFICATION DRAWINGS.

KEY TO DETAIL LABEL FIXERS NOTE

XX
xxxxx DETAIL REF. No.
DRAWING No.




NOT FOR SITE USE

REV	BY	DESCRIPTION	DATE	CHKD
-----	----	-------------	------	------

FOR COMMENT

DRAWING STATUS

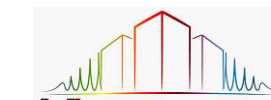

NA PLANNING LTD

19 St James Park road, Shirley,
Southampton, SO16 6HL
TEL: 077 4569 6432
E-MAIL: info@naplanning.co.uk
WEB: www.naplanning.co.uk

CLIENT

PROJECT

134 Basset Green Road
Southampton


DRAWING TITLE

Existing & Proposed
Front & Rear Elevations

DATE 21 April 2022 SCALE 1:100 @ A3

DRAWN N.ALI CHECKED

CONTRACT AREA CODE DRAWING No. REVISION

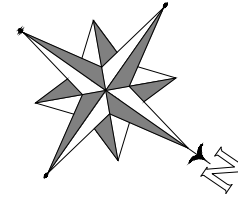

Key Plan

NOTES

1. ANY DISIMILAR METALS TO BE ISOLATED WITH BARRIER TAPE
2. ANY DOUBT OF THE CONTENTS OF THIS DRAWING PLEASE CONTACT THE DESIGN OFFICE
3. THIS DRAWING TO BE READ IN CONJUNCTION WITH ALL OTHER CONTRACT DRAWINGS
4. ENSURE THAT ALL STEELWORK IS CHECKED PRIOR TO THE COMMENCEMENT OF OUR WORKS
5. UNLESS OTHERWISE STATED, ALL FIXINGS TO BE AT 450mm CENTRES
6. ALL STEEL DETAILS ARE INDICATIVE ONLY AND SUBJECT TO CHANGE.
7. PLEASE SEE FIXING SPECIFICATION DRAWINGS.

KEY TO DETAIL LABEL FIXERS NOTE

XX
XXXXX DETAIL REF. No.
DRAWING No.



NOT FOR SITE USE

REV	BY	DESCRIPTION	DATE	CHKD
FOR COMMENT				
DRAWING STATUS				



NA PLANNING LTD
 19 St James Park road, Shirley,
 Southampton, SO16 6HL
 TEL: 077 4569 6432
 E-MAIL: info@naplanning.co.uk
 WEB: www.naplanning.co.uk

CLIENT

PROJECT


**134 Basset Green Road
 Southampton**

DRAWING TITLE

Existing & Proposed Side Elevations

DATE	21 April 2022	SCALE	1:100 @ A3
DRAWN	N.ALI	CHECKED	
CONTRACT	AREA CODE	DRAWING No.	REVISION


CONTRACT	AREA CODE	DRAWING No.	REVISION
----------	-----------	-------------	----------

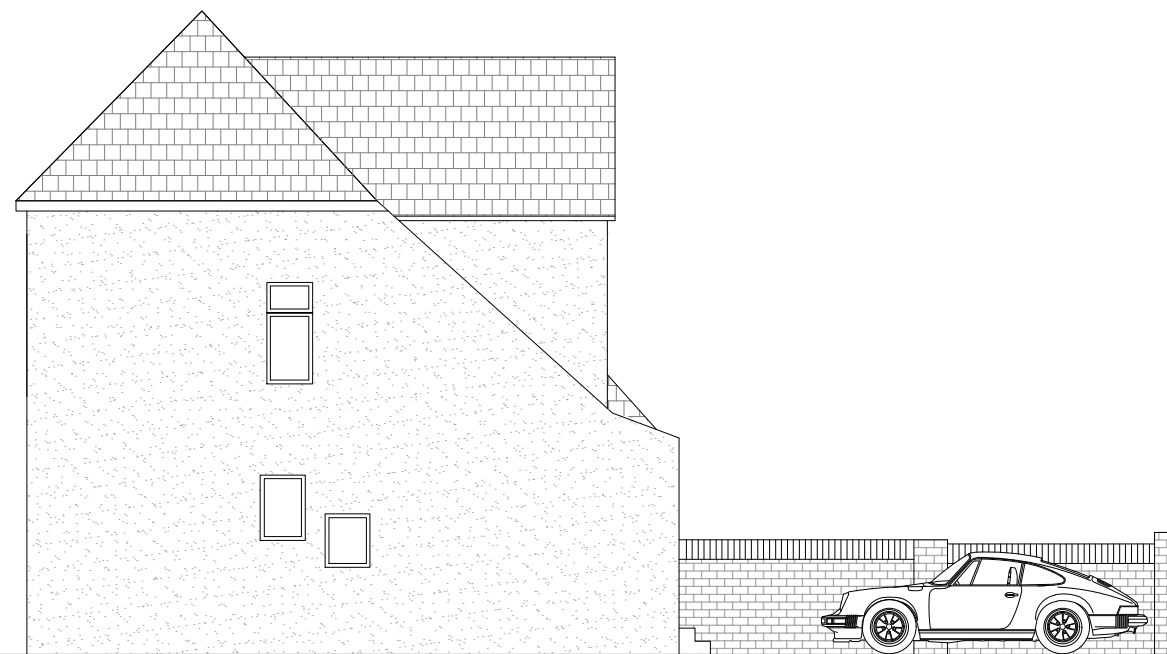

Existing Side Elevation
 1:100 @A3

Rear Garden

Basset Green Rd.

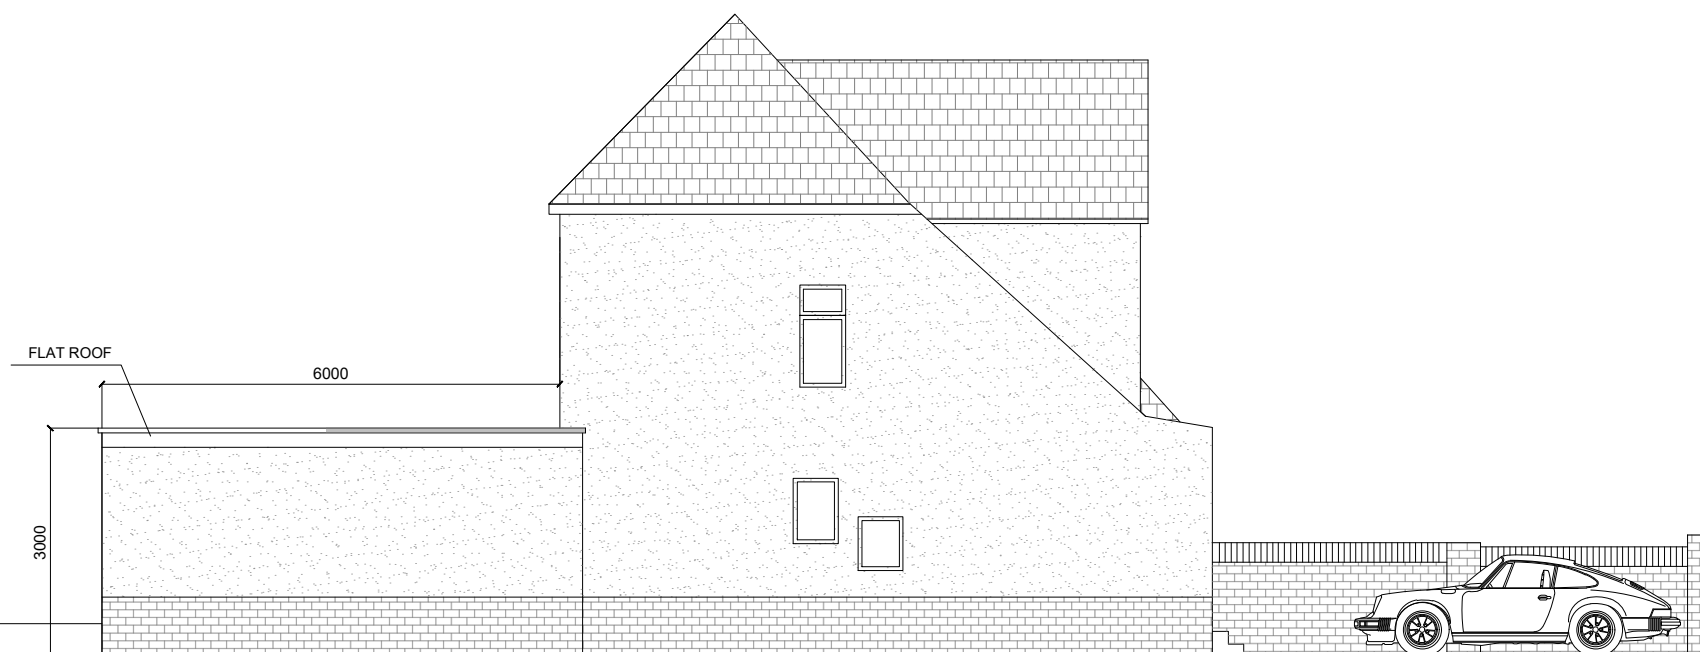


Proposed Side Elevation
 1:100 @A3

**NOTE: THE NEW FACADE MEMBERS SHALL BE
 COMPATIBLE WITH THE EXISTING FACADE.**

Rear Garden

Basset Green Rd.



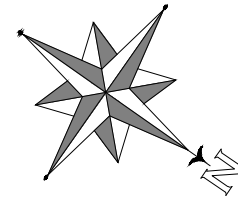

Key Plan

NOTES


1. ANY DISIMILAR METALS TO BE ISOLATED WITH BARRIER TAPE
2. ANY DOUBT OF THE CONTENTS OF THIS DRAWING PLEASE CONTACT THE DESIGN OFFICE
3. THIS DRAWING TO BE READ IN CONJUNCTION WITH ALL OTHER CONTRACT DRAWINGS
4. ENSURE THAT ALL STEELWORK IS CHECKED PRIOR TO THE COMMENCEMENT OF OUR WORKS
5. UNLESS OTHERWISE STATED, ALL FIXINGS TO BE AT 450mm CENTRES
6. ALL STEEL DETAILS ARE INDICATIVE ONLY AND SUBJECT TO CHANGE.
7. PLEASE SEE FIXING SPECIFICATION DRAWINGS.

KEY TO DETAIL LABEL FIXERS NOTE


XX
XXXX
DETAIL REF. No.
DRAWING No.



NOT FOR SITE USE

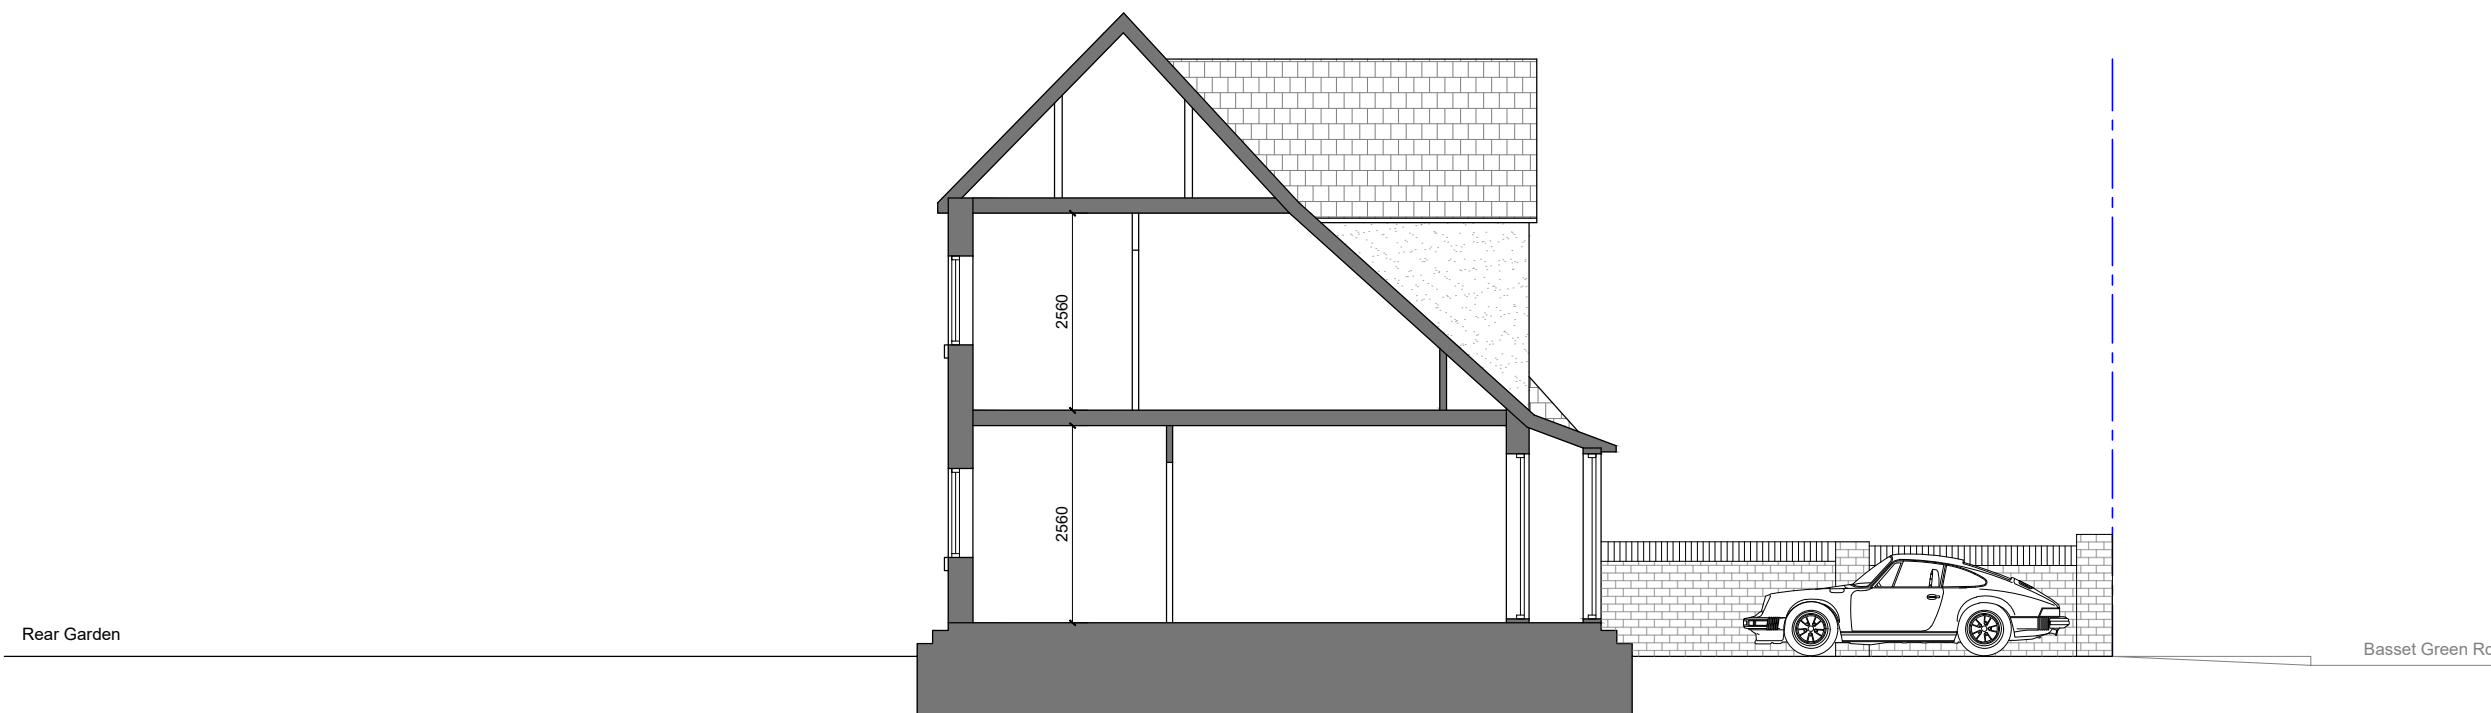

Existing Section A
1:100 @A3

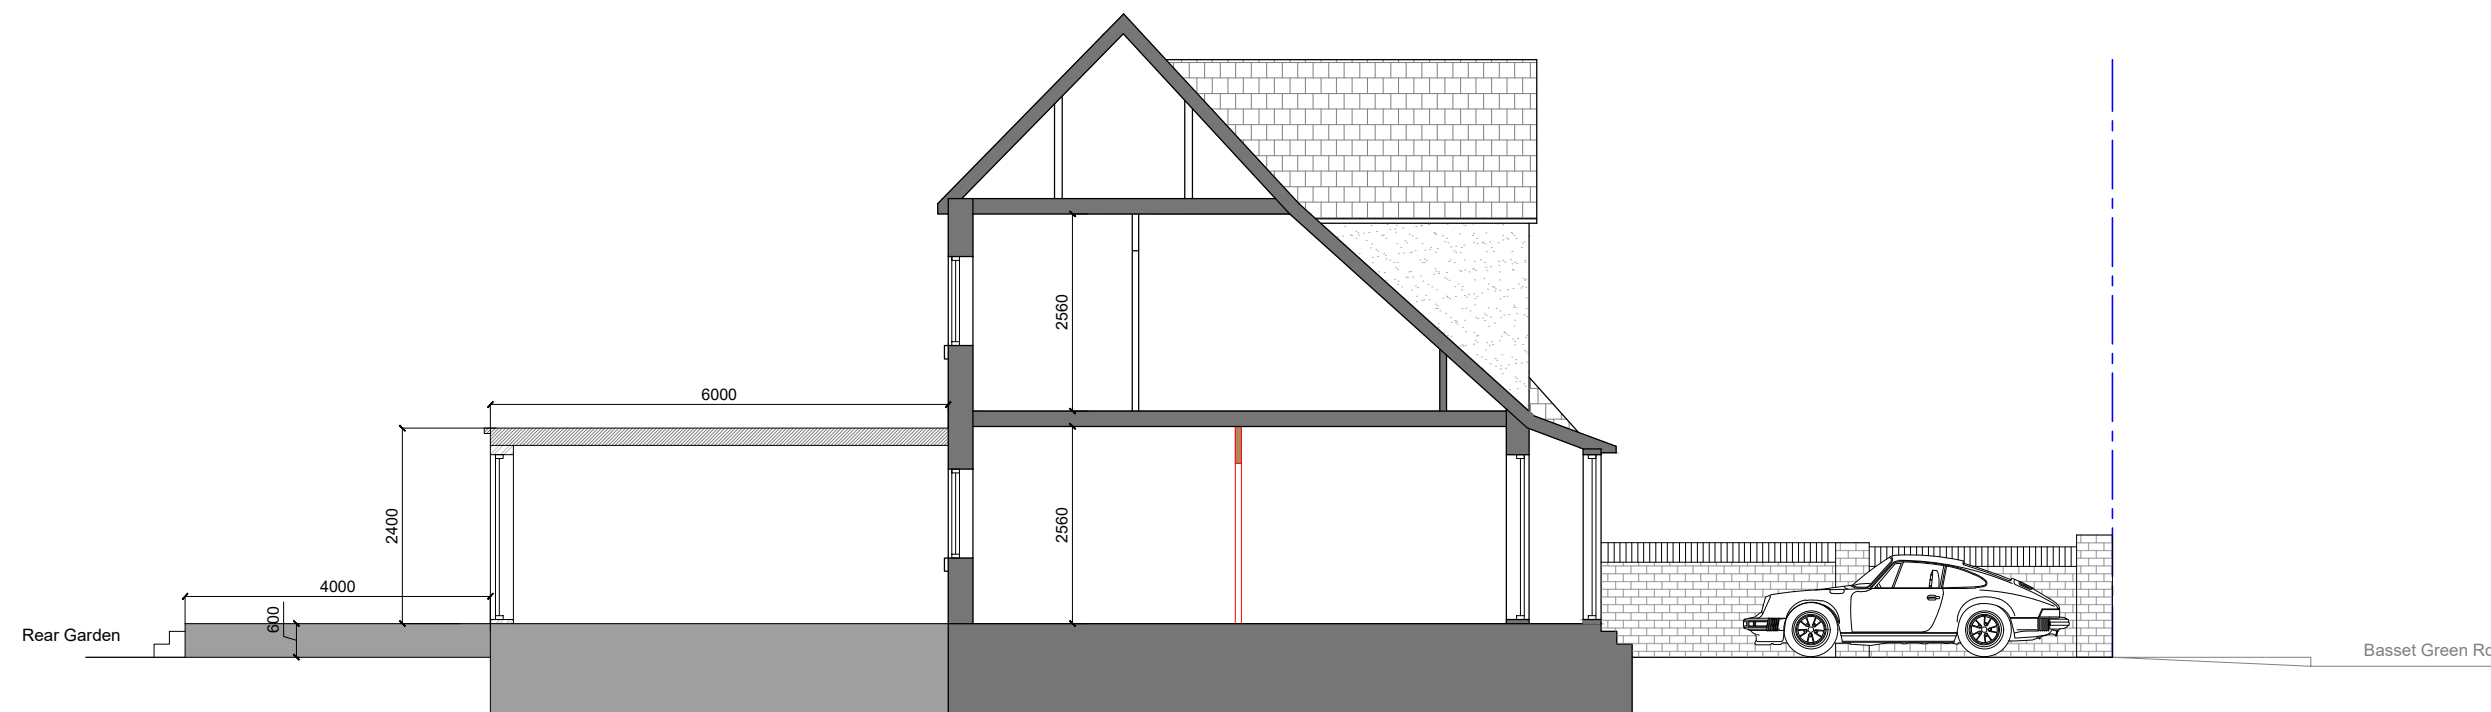

Proposed Section A
1:100 @A3

REV	BY	DESCRIPTION	DATE	CHKD
FOR COMMENT				
DRAWING STATUS				
 NA PLANNING LTD 19 St James Park road, Shirley, Southampton, SO16 6HL TEL: 077 4569 6432 E-MAIL: info@naplanning.co.uk WEB: www.naplanning.co.uk				
CLIENT				
PROJECT				
134 Basset Green Road Southampton				
DRAWING TITLE				
Existing & Proposed Sections				
DATE	21 April 2022	SCALE	1:100 @ A3	
DRAWN	N.ALI	CHECKED		
CONTRACT	AREA CODE	DRAWING No.	REVISION	

FOR COMMENT

DRAWING STATUS



NA PLANNING LTD

19 St James Park road, Shirley,
Southampton, SO16 6HL
TEL: 077 4569 6432
E-MAIL: info@naplanning.co.uk
WEB: www.naplanning.co.uk

CLIENT

PROJECT

134 Basset Green Road
Southampton

DRAWING TITLE

Existing & Proposed Sections

DATE 21 April 2022 SCALE 1:100 @ A3

DRAWN N.ALI CHECKED

CONTRACT AREA CODE DRAWING No. REVISION

