

#### NOTES

- This drawing and its design is the copyright of Cotswold Architects Ltd. and may not be reproduced in any form without their prior consent.
- 2. Do not scale off this drawing.
- 3. Dimensions to be checked on site.

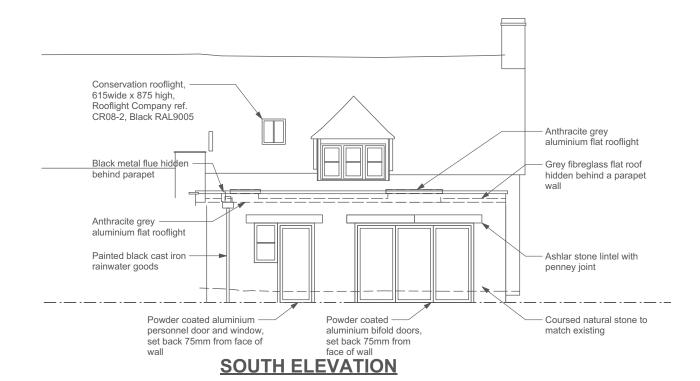

# NORTH ELEVATION (street elevation)



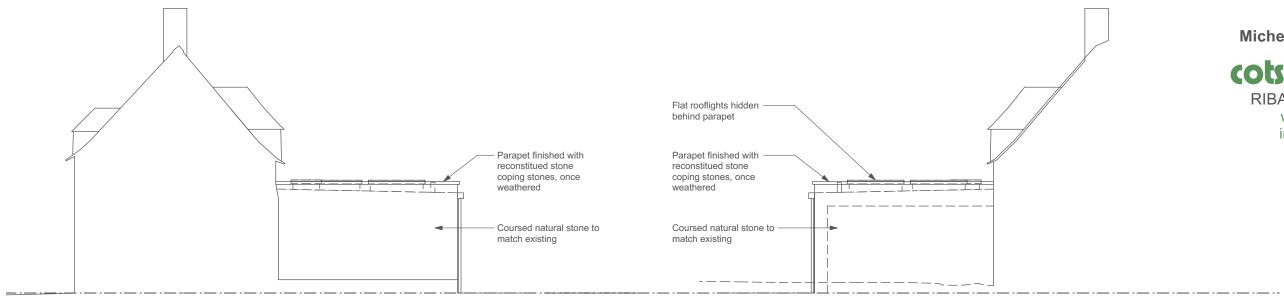

**WEST ELEVATION** 

### **EAST ELEVATION**

CLIENT:
Michelle Tully and Alisevket Karaca

## cotswold architects.

RIBA CHARTERED ARCHITECTS www.cotswoldarchitects.com info@cotswoldarchitects.com

tel. 01285 238528

PROJECT:

Proposed Extension to:
Boxwood Cottage
School Lane
South Cerney
GL7 5TZ

TITLE:

### **Proposed Elevations**

DRAWING NO.

REV.

21-051-P-E01

SCALE: 1:100@A3

DATE:

Jan 2022