


SOUTH ELEVATION

NORTH ELEVATION

(street elevation)

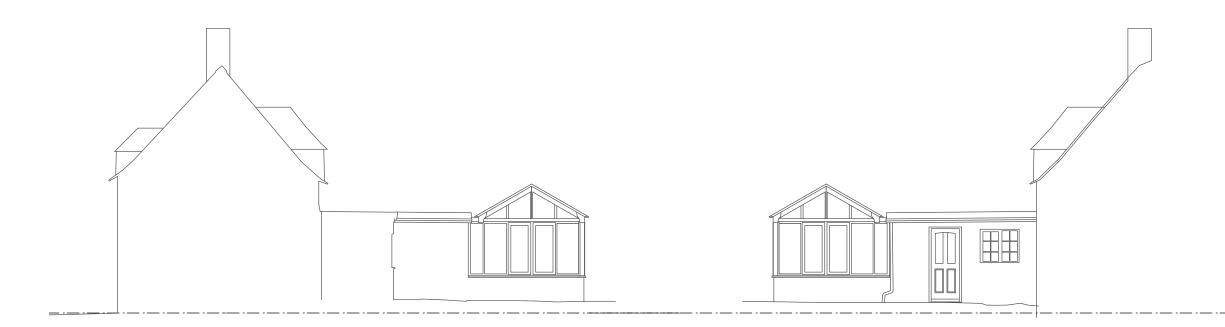

EAST ELEVATION

WEST ELEVATION

NOTES:

1. This drawing and its design is the copyright of Cotswold Architects Ltd. and may not be reproduced in any form without their prior consent.

2. Do not scale off this drawing.

3. Dimensions to be checked on site.

CLIENT: Michelle Tully and Alisevket Karaca



RIBA CHARTERED ARCHITECTS www.cotswoldarchitects.com info@cotswoldarchitects.com

tel. 01285 238528

PROJECT: Proposed Extension to: Boxwood Cottage School Lane South Cerney GL7 5TZ

TITLE: Existing Elevations

DRAWING NO. **21-051-E-E01**

REV.

scale: 1:100@A3

date: Jan 2022